




**PROPOSED FRONT ELEVATION**  
SCALE 1:100

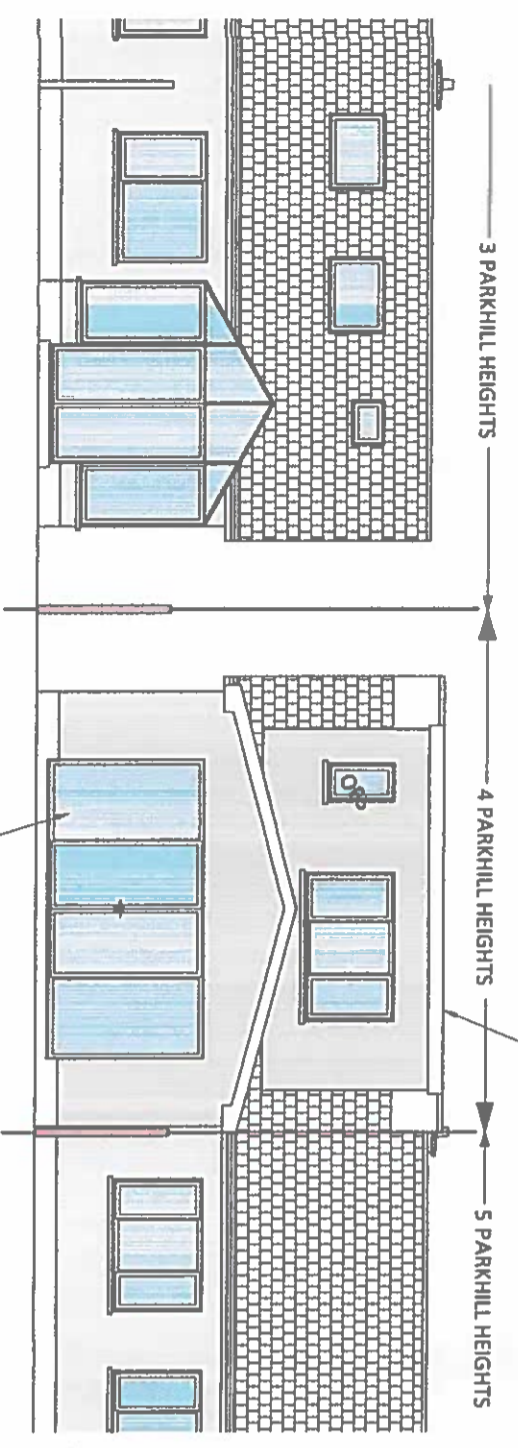

**PROPOSED REAR ELEVATION**  
SCALE 1:100

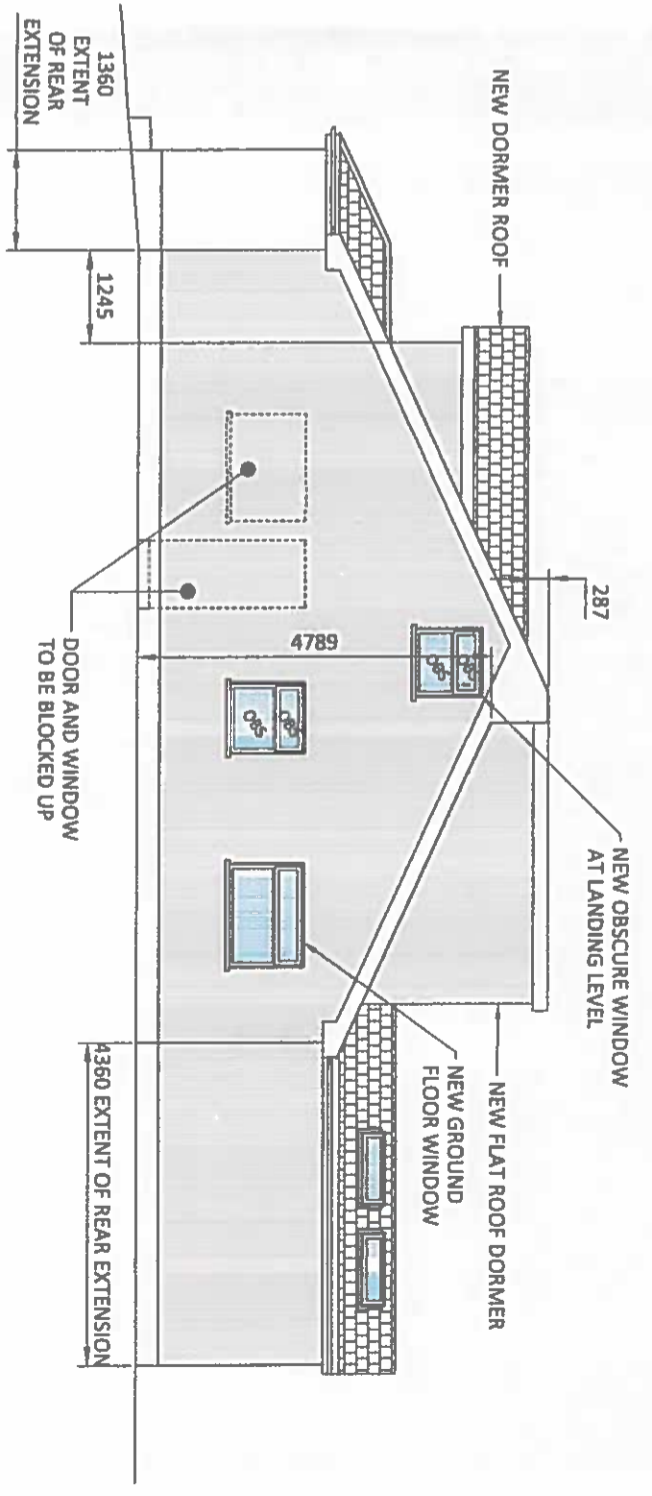

**SIDE ELEVATION**  
SCALE 1:100

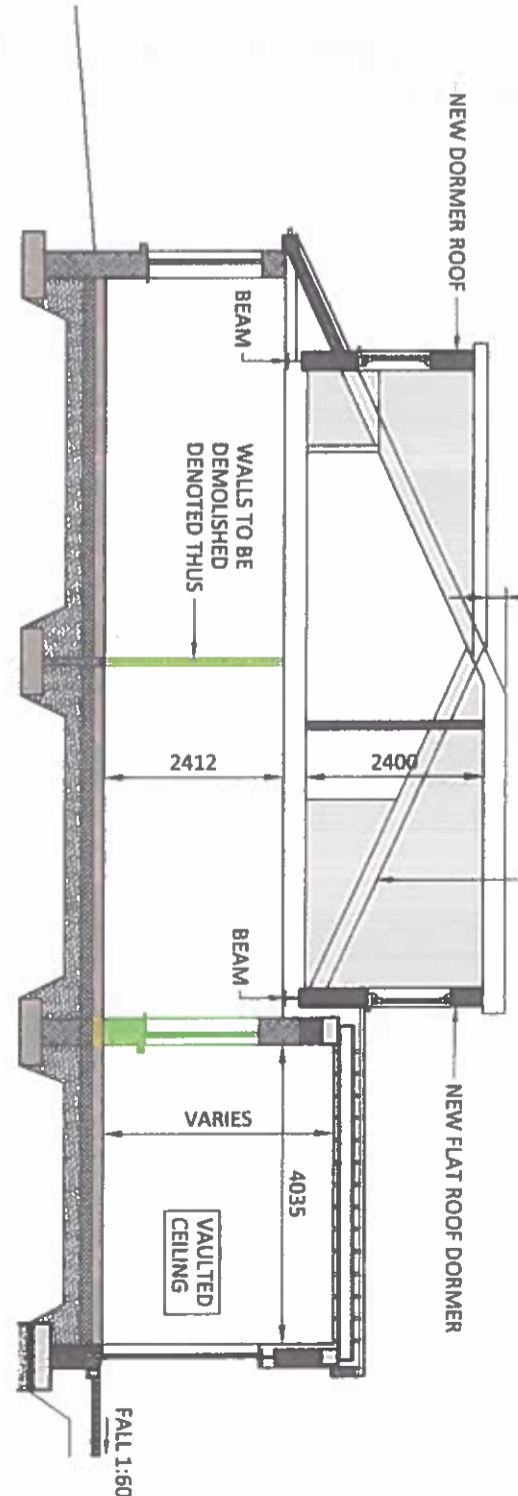

**FULL HEIGHT SECTION**  
SCALE 1:100

ALL EXTERNAL FINISHES SHALL HARMONISE IN COLOUR OR TEXTURE THAT IS COMPLEMENTARY TO THE HOUSE OR ITS CONTEXT.

**ADDITIONAL INFORMATION**  
REGISTER REFERENCE : SD22B/0093

LAND USE, PLANNING & TRANSPORTATION DEPT.  
- 5 JUL 2022

Issue	001	S4	24.06.2022	Issued for pre commencement compliance	N.N.	T.N.	N.N.
Project	4 Parkhill heights, Kinlismagh, Tallaght, Dublin 24			Drawing Title	Proposed elevations		
Client	Ian O'Farrell			Originator	Area	Level	Type
				NDS	-00	-ZZ	-DR
				-S	-00003		



© This drawing is copyright. No part of this document may be re-produced or transmitted in any form or stored in any retrieval system of any nature without the written permission of the consulting engineer as copyright holder except as agreed for use on the project for which the document was originally issued.