


PLANNING APPLICATION

adjacent property 11A St Brigid's Cottages

St Brigid's Cottages

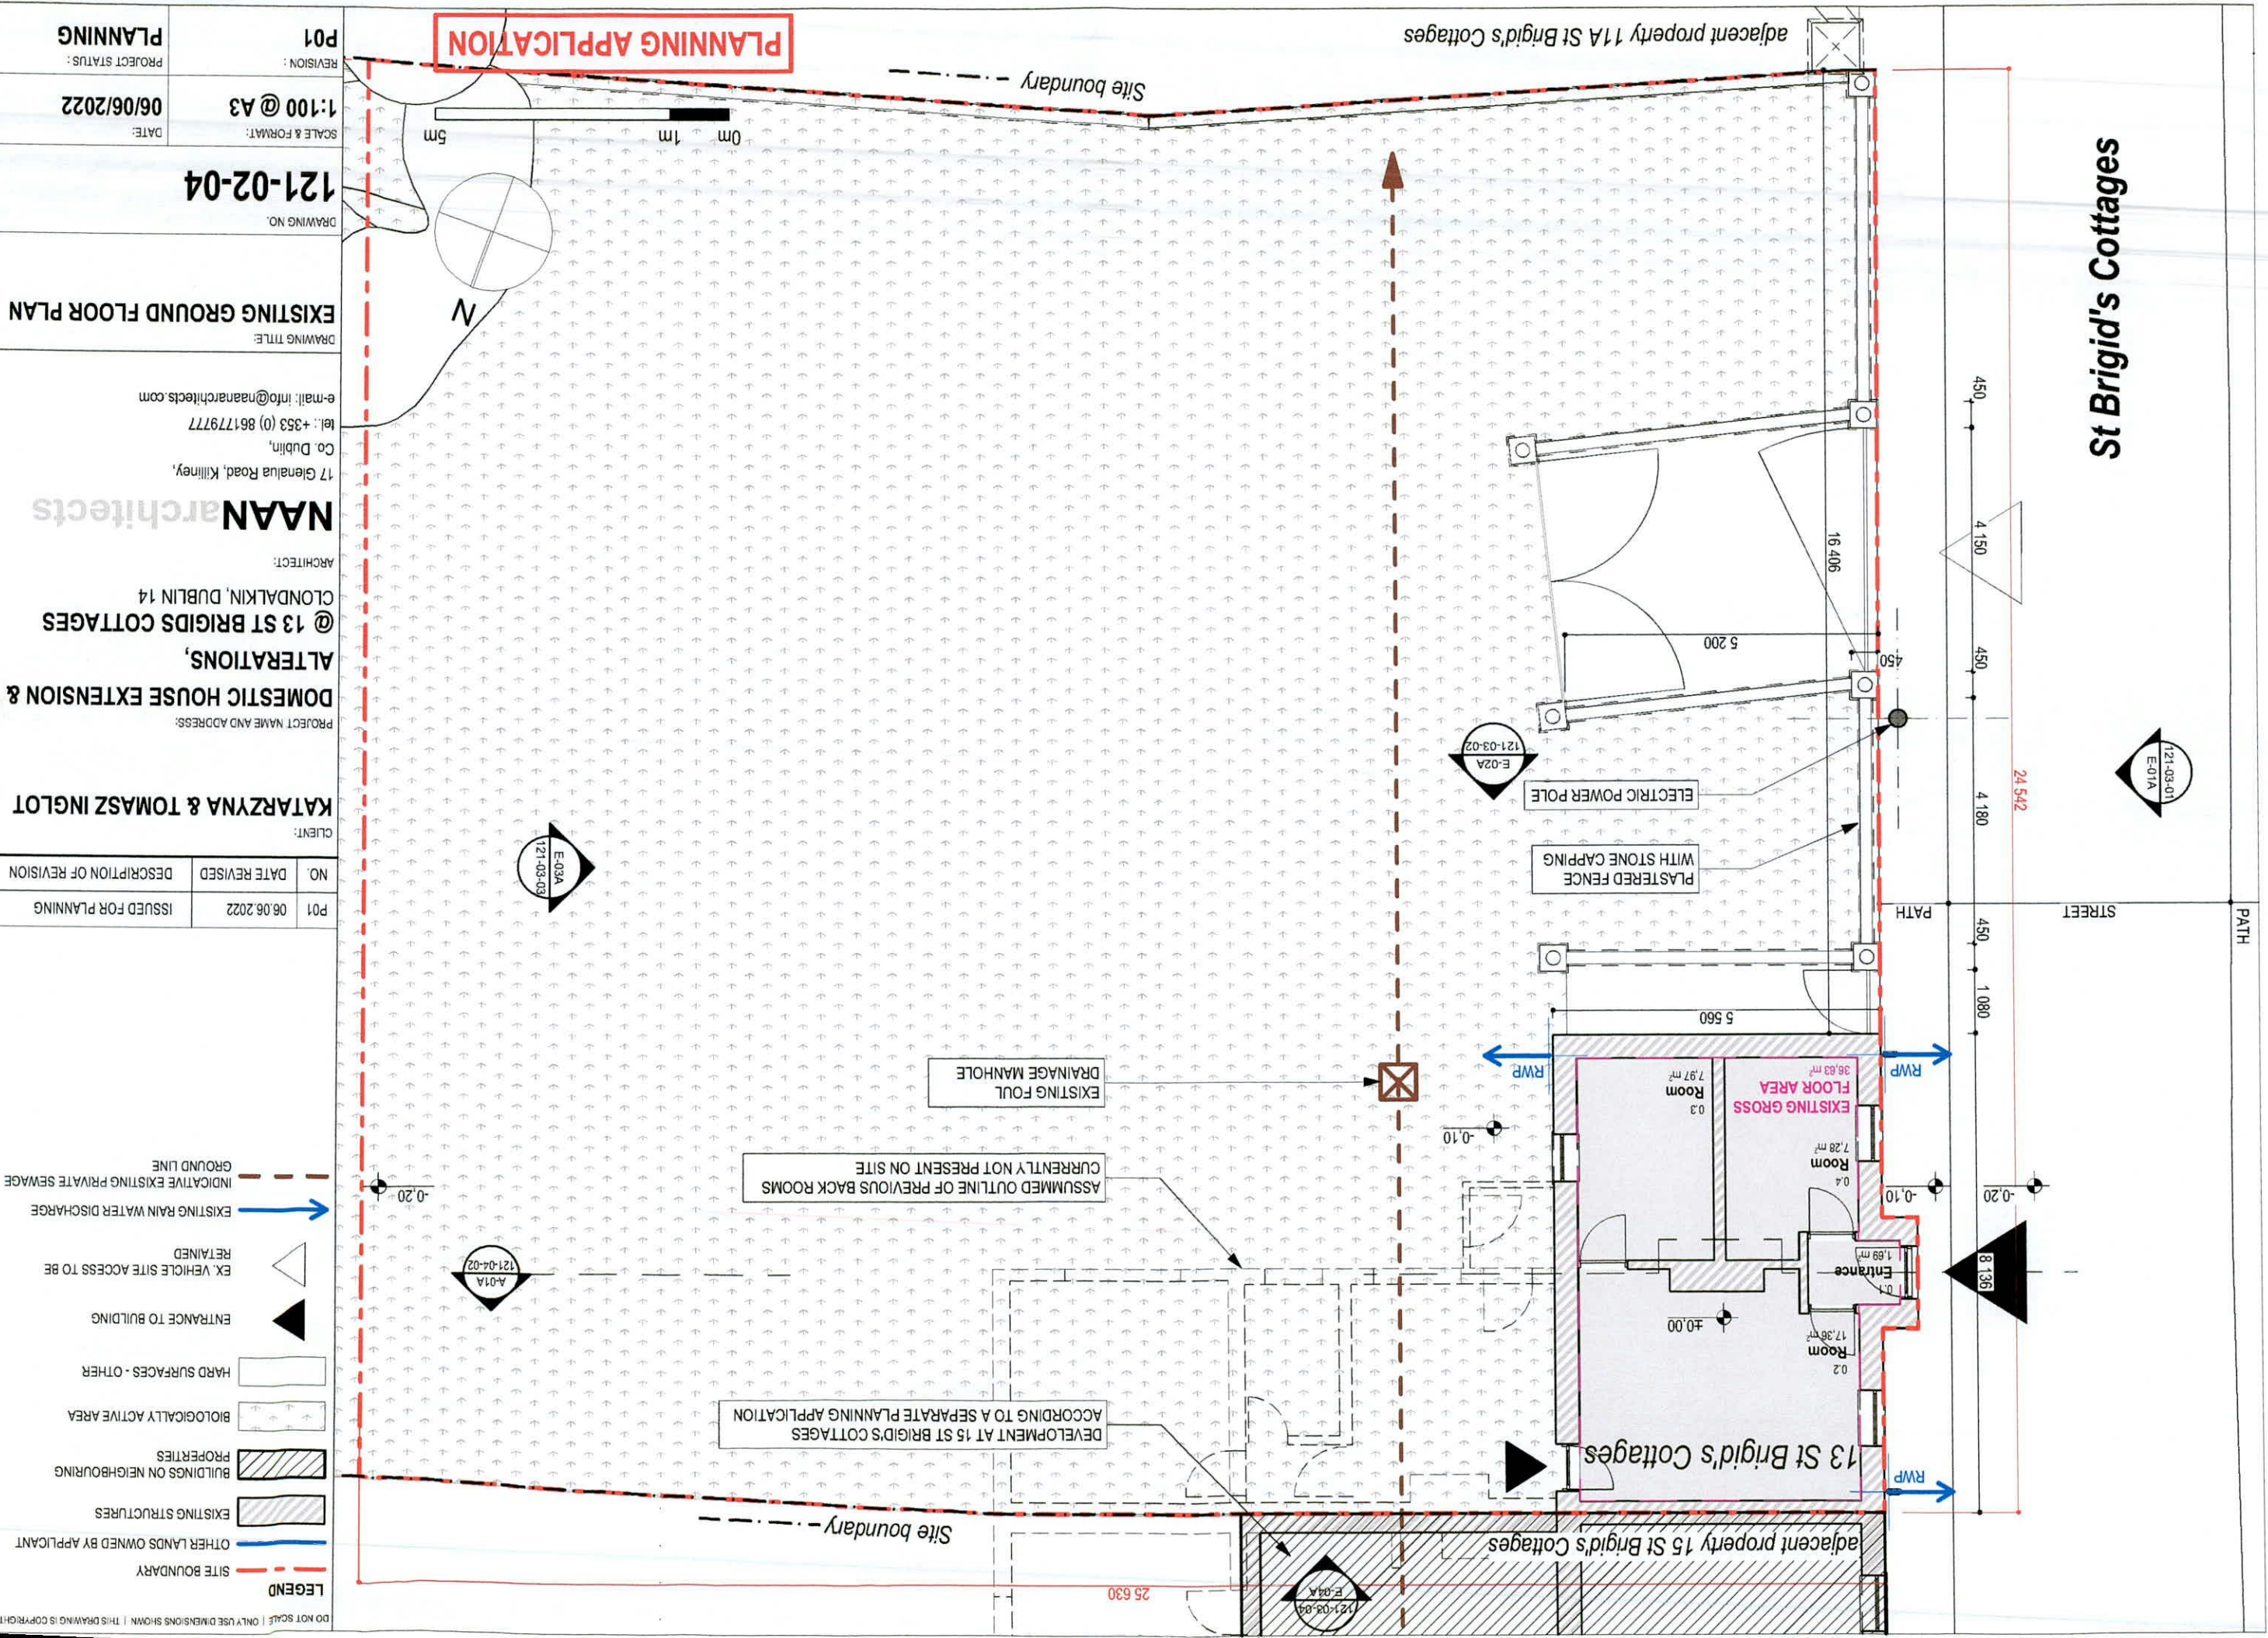

NO.	DATE REVISED	DESCRIPTION OF REVISION
P01	06.06.2022	ISSUED FOR PLANNING

LEGEND

- SITE BOUNDARY
- OTHER LANDS OWNED BY APPLICANT
- EXISTING STRUCTURES
- BUILDINGS ON NEIGHBOURING PROPERTIES
- BIOLOGICALLY ACTIVE AREA
- HARD SURFACES - OTHER
- ENTRANCE TO BUILDING
- EX. VEHICLE SITE ACCESS TO BE RETAINED
- EXISTING RAIN WATER DISCHARGE
- INDICATIVE EXISTING PRIVATE SEWAGE GROUND LINE

CLIENT: KATARZYNA & TOMASZ INGLOT

PROJECT NAME AND ADDRESS: DOMESTIC HOUSE EXTENSION & ALTERATIONS, @ 13 ST BRIGIDS COTTAGES CLONDALKIN, DUBLIN 14

ARCHITECT: NAAN architects
17 Glenalua Road, Killiney, Co. Dublin, tel.: +353 (0) 861779777 e-mail: info@naanarchitects.com

DRAWING TITLE: EXISTING GROUND FLOOR PLAN

DRAWING NO.: 121-02-04

SCALE & FORMAT: 1:100 @ A3

REVISION: P01

PROJECT STATUS: PLANNING

DATE: 06/06/2022

DO NOT SCALE | ONLY USE DIMENSIONS SHOWN | THIS DRAWING IS COPYRIGHTED