

- Notes:
- 1) This drawing has been prepared for the sole purpose of obtaining planning permission and should not be used as a working drawing.
 - 2) Figured dimensions only to be taken from this drawing.
 - 3) All dimensions to be checked on site.
 - 4) Architects to be informed immediately of any discrepancies before work proceeds.



Front Elevation

Scale 1:100 @ A2




Rear Elevation

Scale 1:100 @ A2




Side Elevation

Scale 1:100 @ A2

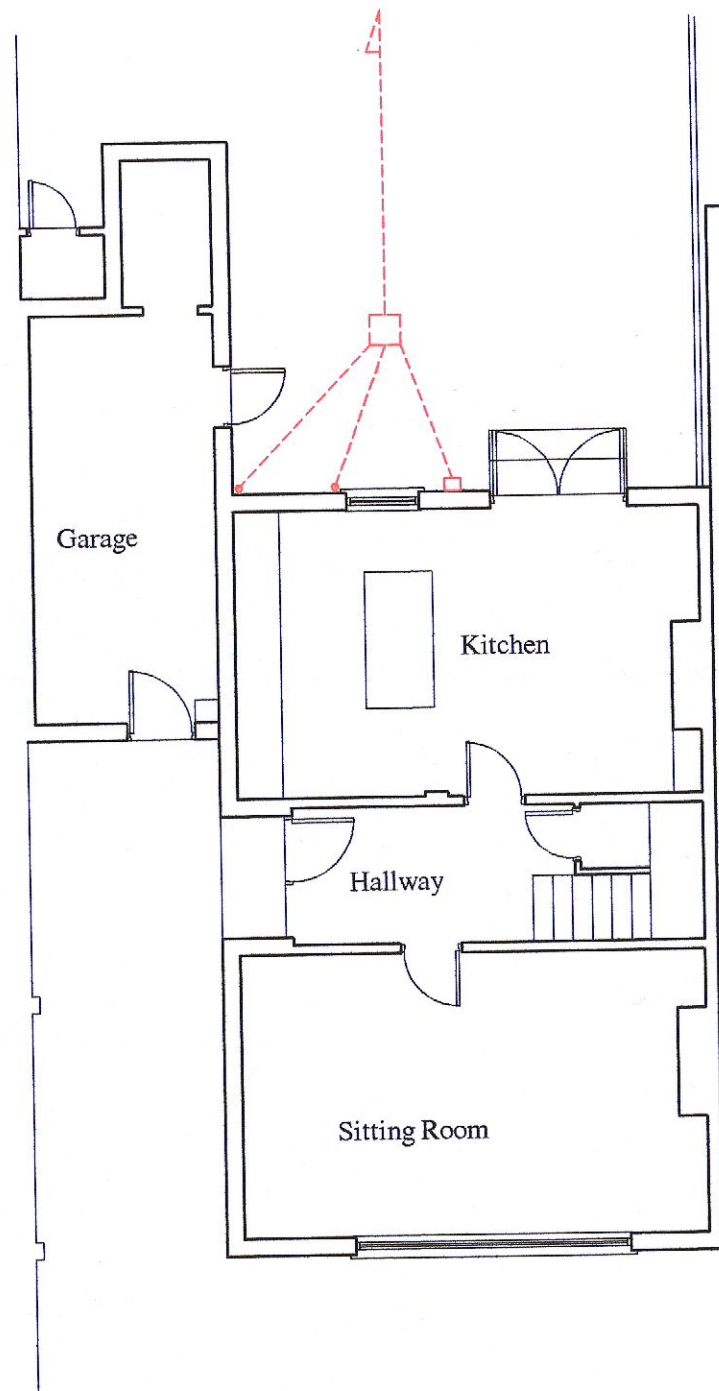

Ground Floor pLan

Scale 1:100 @ A2

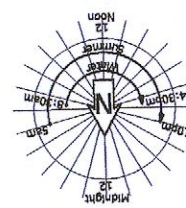

Rev	Description	Date

Drawing Status: **Survey Drawing**

David Higgins
Dip Arch Tech
Architectural Services
Clonings, Newbridge,
Co. Kildare.

Tel / Fax: 045-434763 Web: www.dharchitectural.ie

Project: **Proposed extensions & alterations to existing house at 15 Cypress Grove, South Tempelogue**

Drawing title: **Plans, Section & Elevations**

Dwg No:	Scale:	Date:	Rev No:
MW-22-S-01	1:100 @ A2	March 2022	



Architectural