
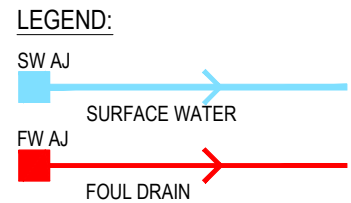


05 SECTION A:A  
SCALE 1:100

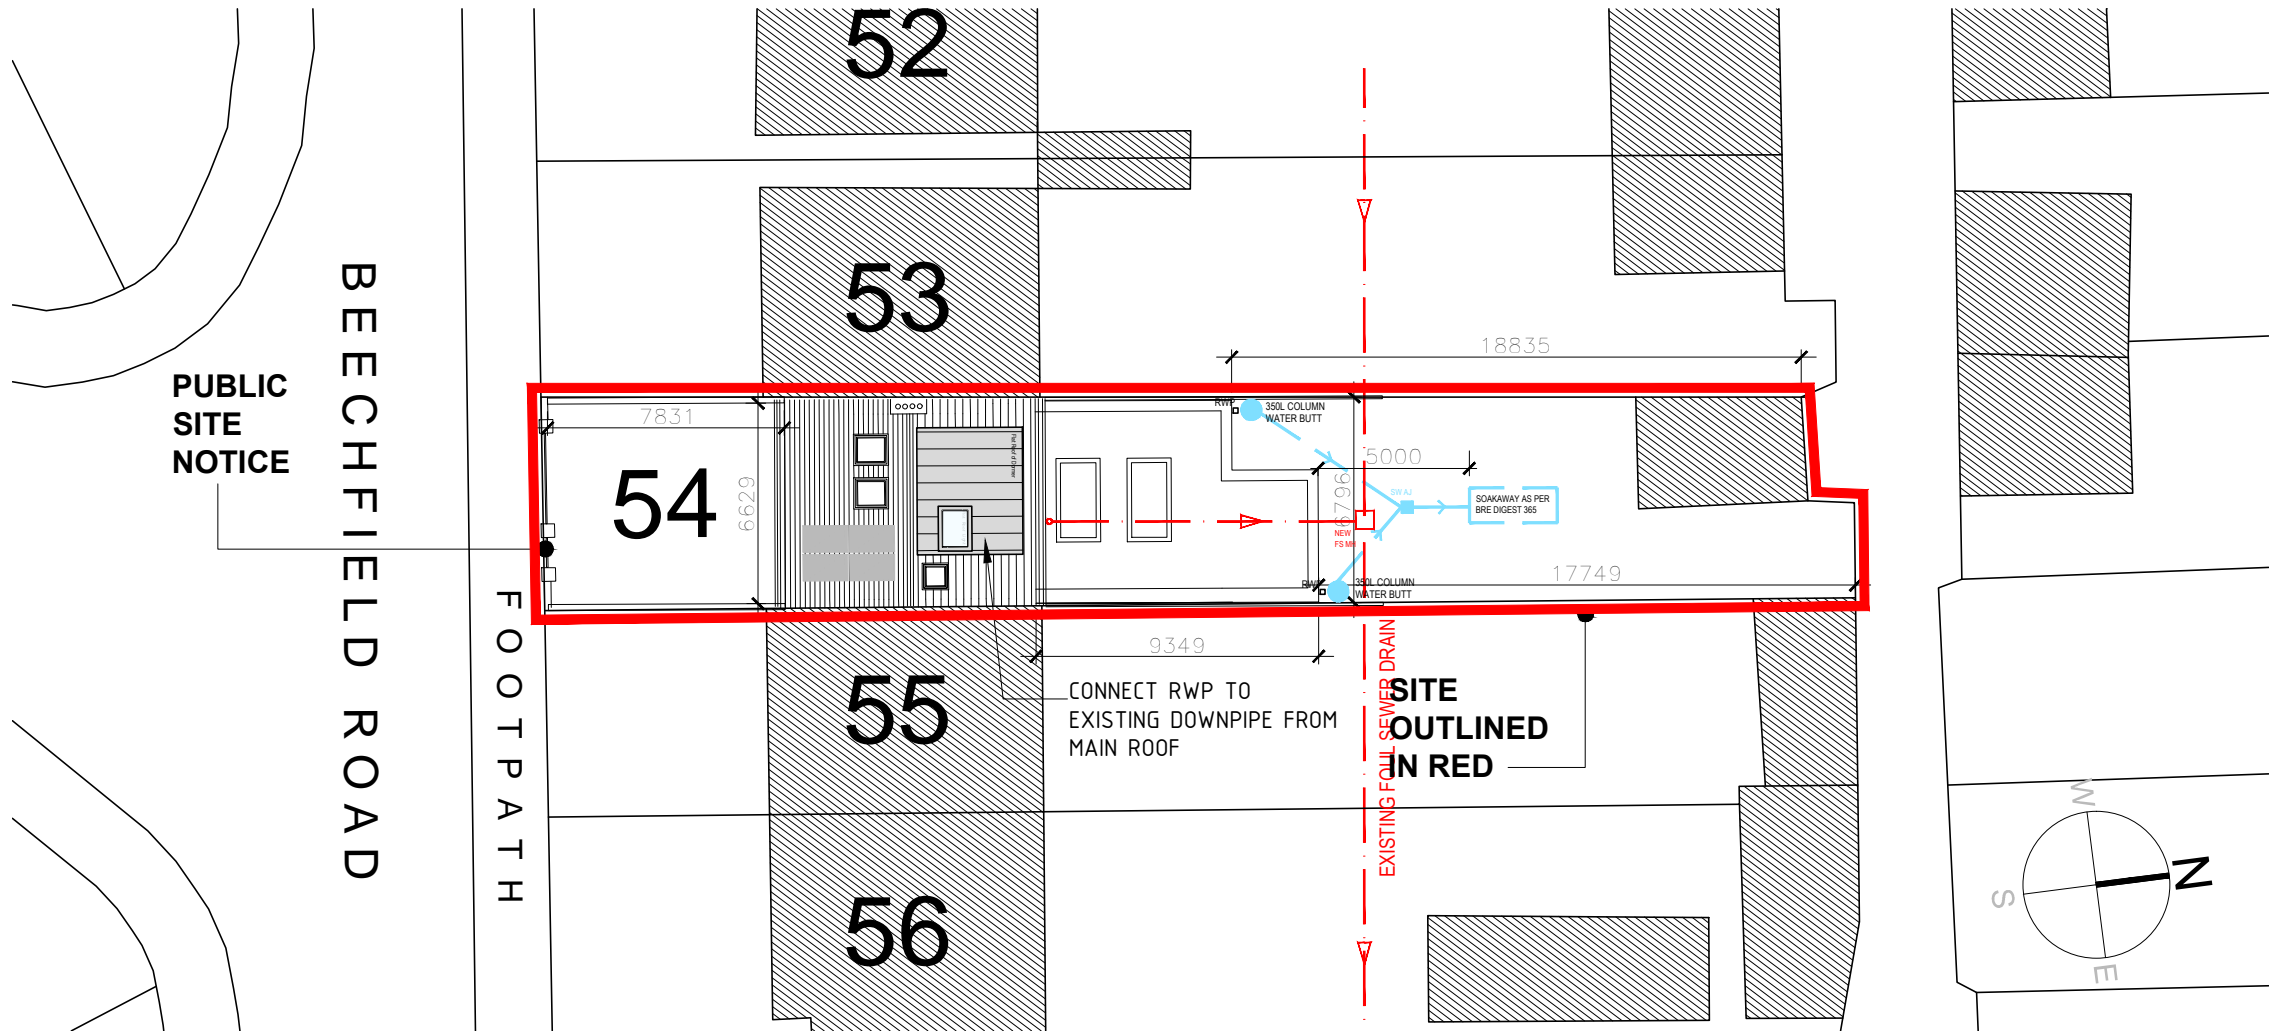

EXTENT OF WORKS TO WHICH THIS APPLICATION RELATES			
THIS DRAWING HAS BEEN PREPARED SOLELY FOR THE PURPOSE OF DESIGN ONLY. THIS DRAWING IS NOT TO BE RELIED UPON FOR CONSTRUCTION AND NO GUARANTEE IS GIVEN AS TO ITS SUITABILITY FOR CONSTRUCTION.			
A	COMPLIANCE WITH CONDITION 4 OF PLANNING S0228/0124	FP	RMS
REV	DESCRIPTION	DRWN	CHKD
		17.06.2022	
		DD/MM/YY	
<b>REVISION INFORMATION</b>			
Copyright: The contents and design of this drawing are the property of KBAD LTD. No part of this drawing may be photocopied or otherwise reproduced without the prior permission in writing of KBAD LTD.			
Project : ALTERATION TO 54 BEECHFIELD ROAD, WALKINSTOWN, DUBLIN 12			
Drawing : PROPOSED SECTION A-A & SITE PLAN			
Client :	CILLIAN & GALE McCORMACK DOYLE	Date	FEB. 2022
		Scale	as shown
		Sheet size	A3
<b>K+B Architecture+Design</b> 2 Ridgeway Villas, Kilmainham Lane Dublin 8 Ph.+353 (0)87 6816037 +353 (0)1 6588803 email. kbad.ie		Do not scale if drawing size does not match sheet size	
		Drawing no.	Revision
		<b>377 - P-06</b>	<b>A</b>

01 PROPOSED SITE LAYOUT  
SCALE 1:250