



KEY PLAN




PROPOSED SITE PLAN 1:200

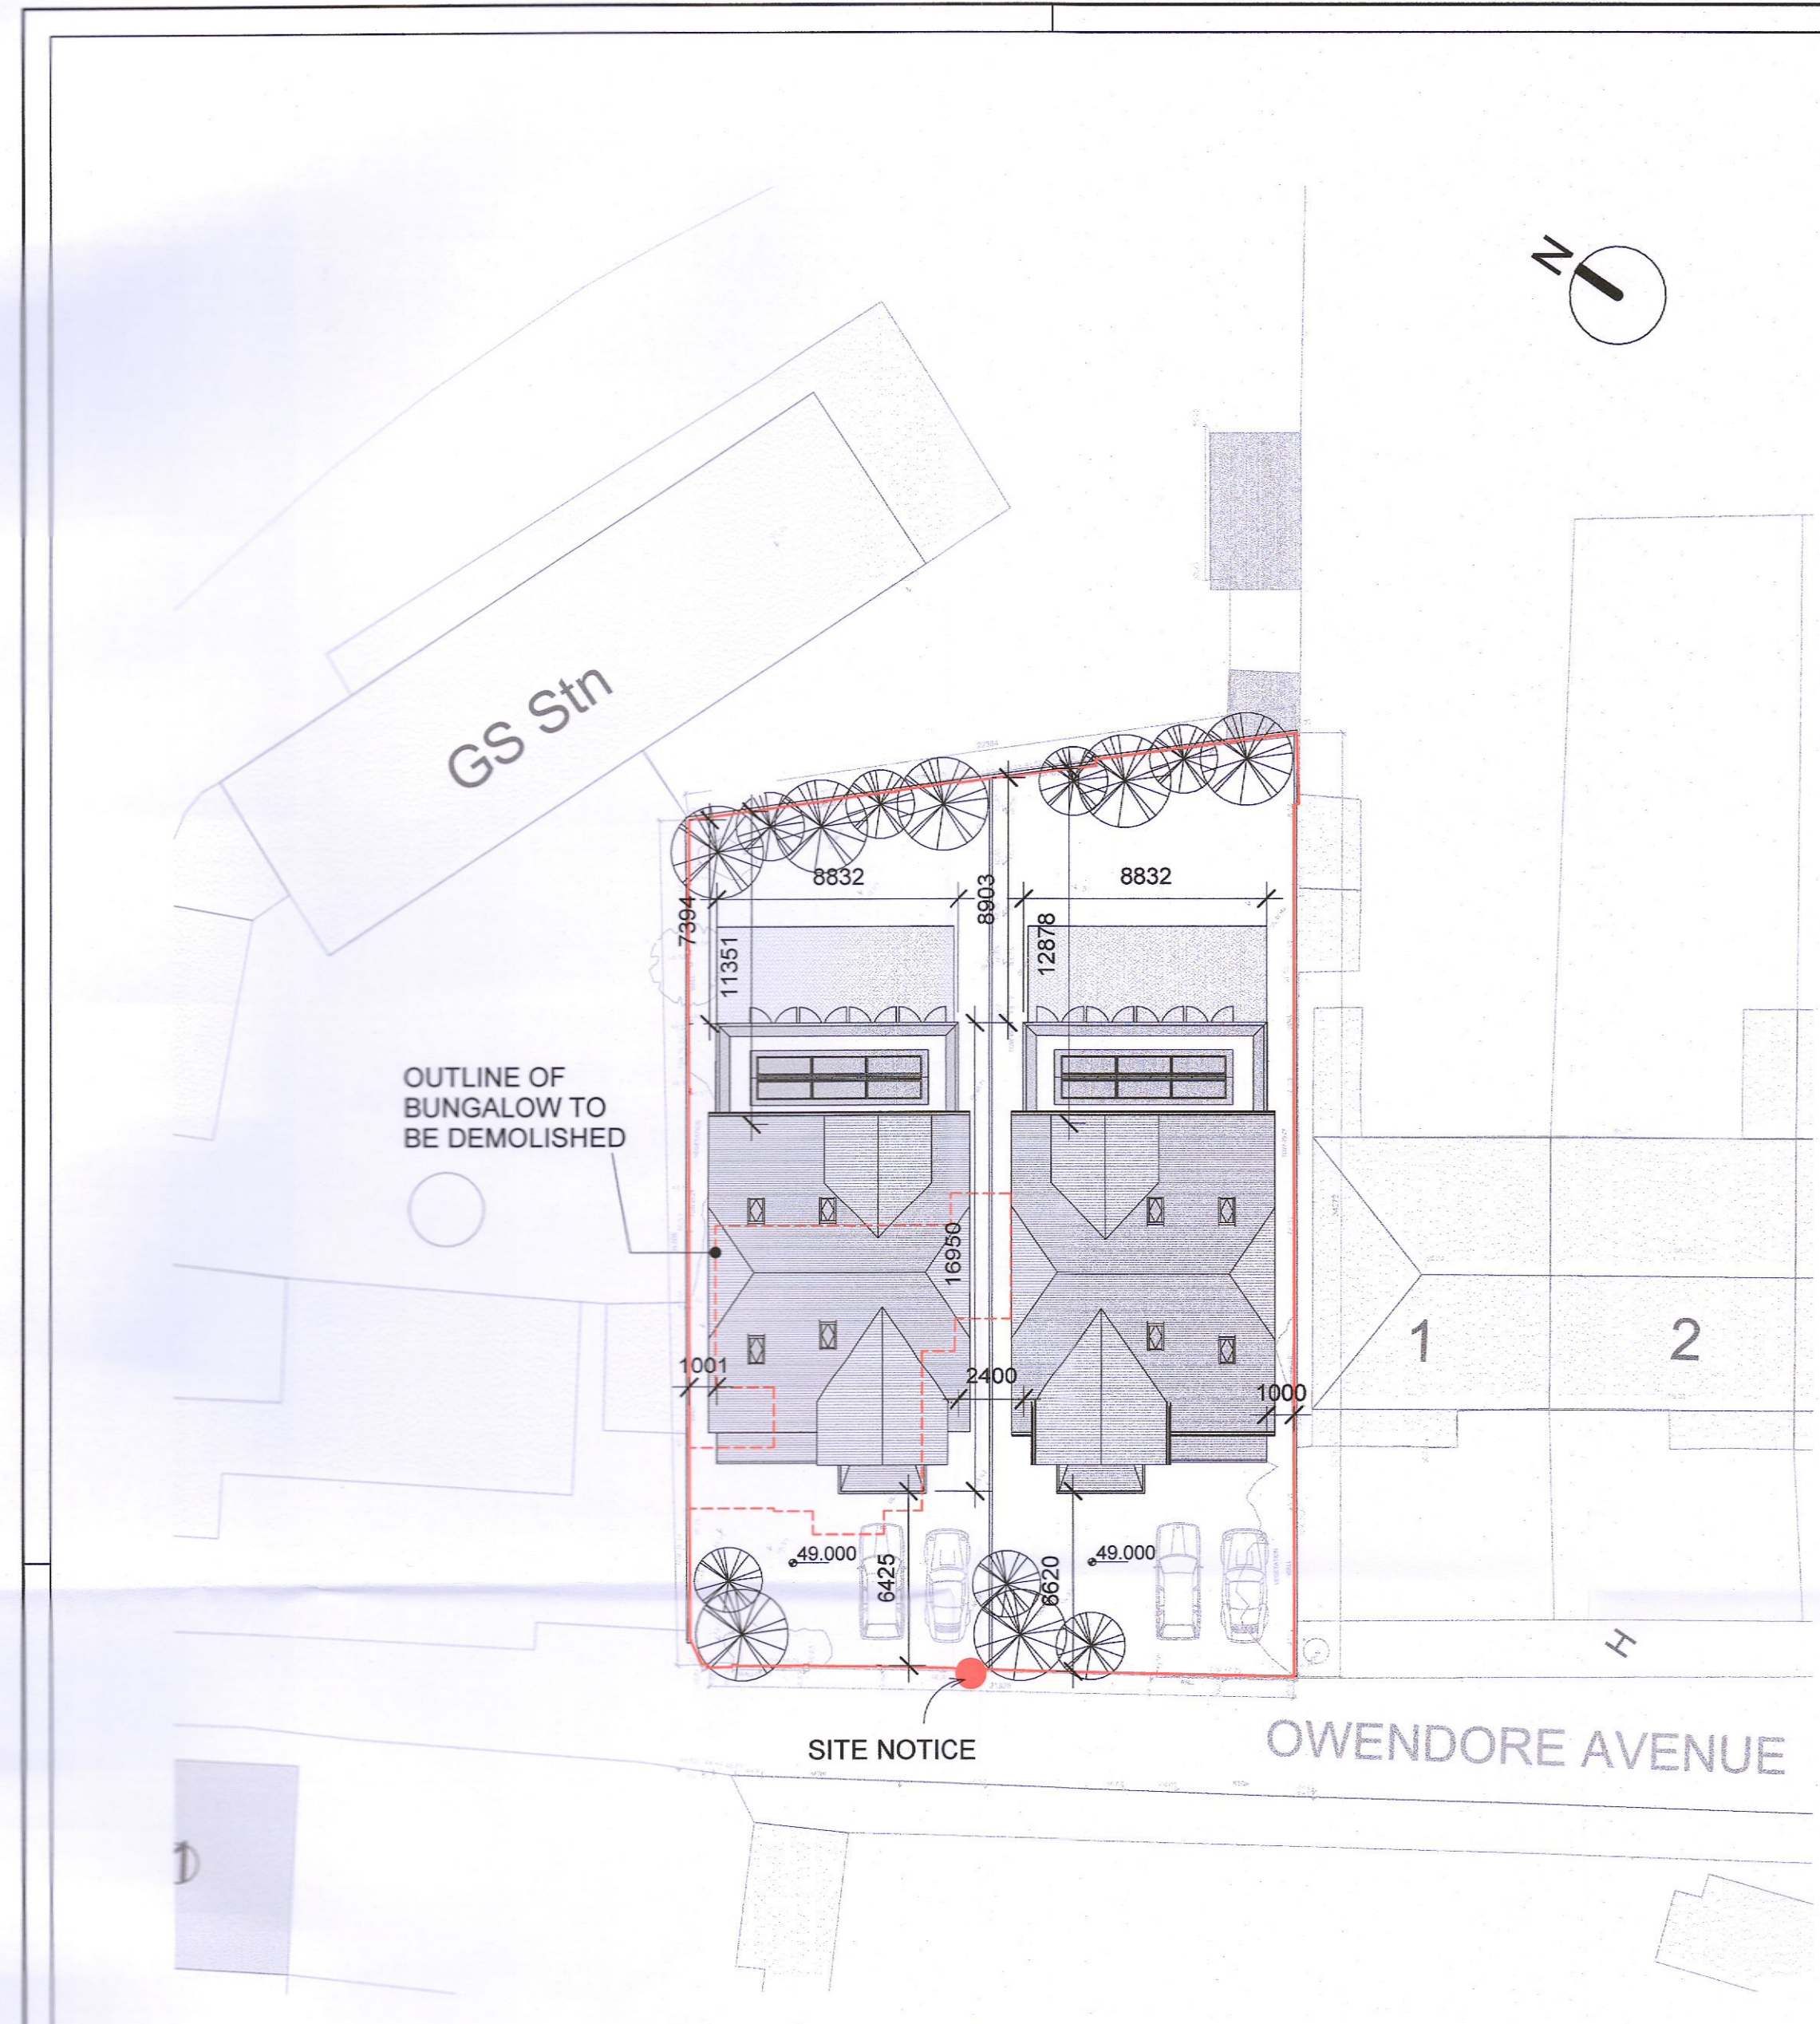


1 - PROPOSED SOUTH WEST CONTIGUOUS ELEVATION 1:200

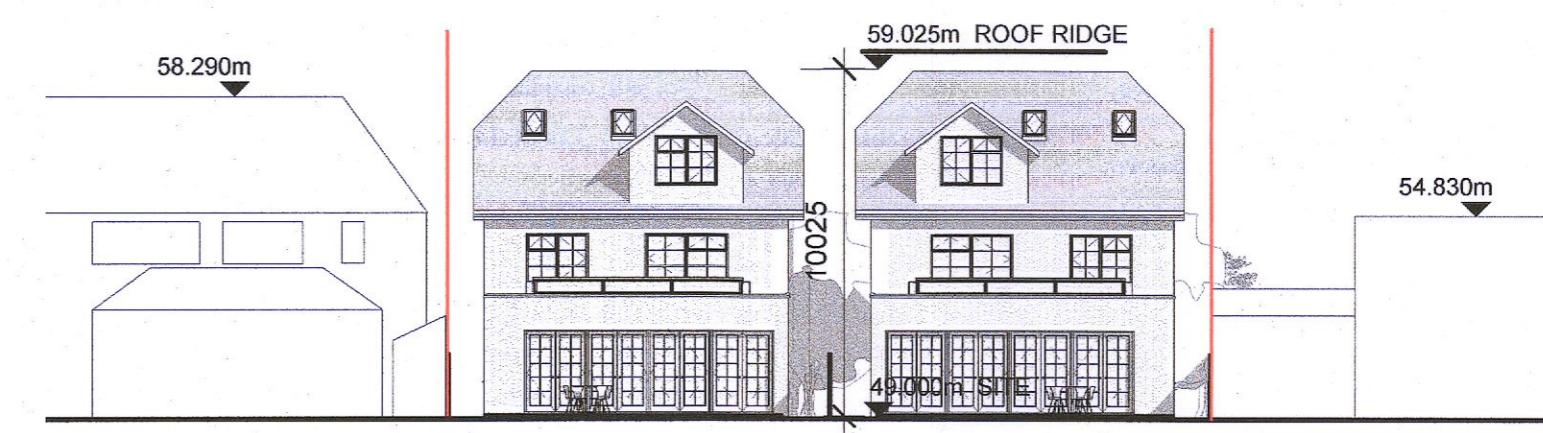

2 - PROPOSED NORTH EAST CONTIGUOUS ELEVATION 1:200

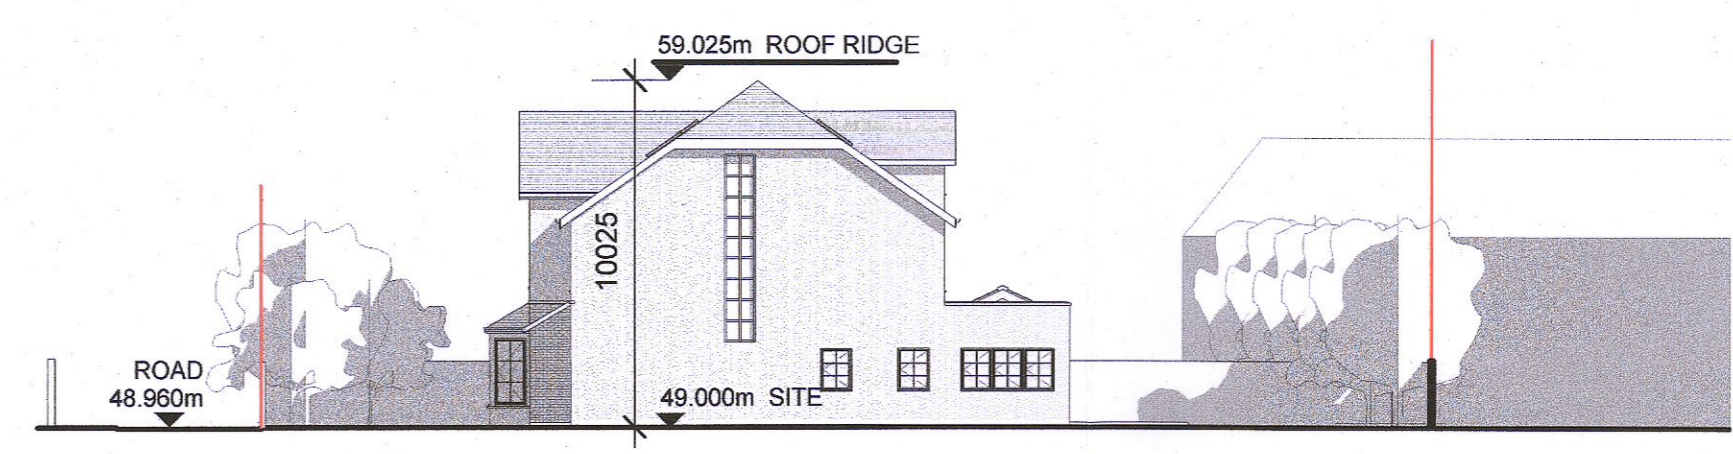

3 - PROPOSED SOUTH EAST CONTIGUOUS ELEVATION 1:200

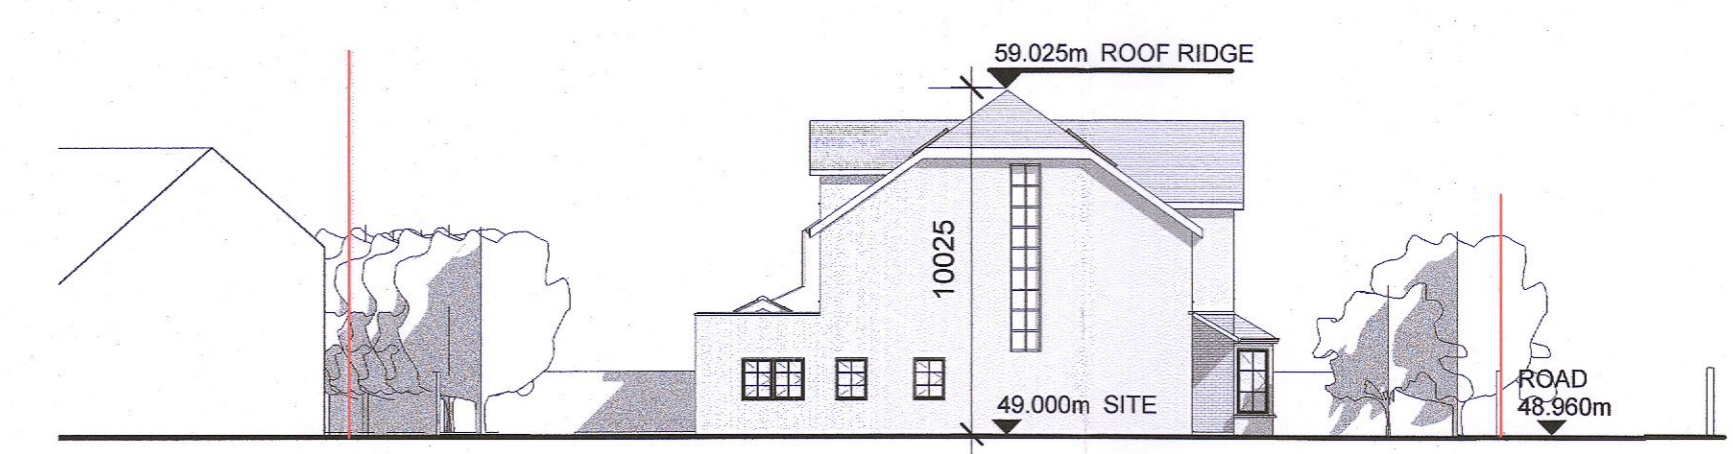

4 - PROPOSED NORTH WEST CONTIGUOUS ELEVATION 1:200

PLANNING APPLICATION

NOTES  
 1. Copyright Reserved.  
 2. Work to figured dimensions only. Do not scale drawing.  
 3. The contractor is responsible for checking all levels and dimension on site and shall refer all discrepancies to the Architect.  
 4. Where appropriate, for details of R.C. structure, or mechanical and electrical details, see Engineers drawings.  
 5. Proprietary items shall be fixed in strict accordance with manufacturers instructions.  
 6. Sizes of proprietary items shall be checked with manufacturers.  
 7. The contractor shall be responsible for the co-ordination of structure, finishes and services.

ISSUE STATUS	No.	Date	Revision	Initials	No.	Date	Revision	Initials
PROGRESS								
INFORMATION ONLY								
PLANNING APPLICATION								
TENDER								
FIRE CERT								
CONSTRUCTION								
DAC								
COMPLIANCE								

Project: St. Francis, Owendore Avenue, Rathfarnham, Dublin 14  
 Client: A. Kilkey / M. Hughes / M. McCarville  
 Drawing Title: PROPOSED SITE PLAN & CONTIGUOUS ELEVATIONS  
 Date: JUNE 2022 Scale: As Indicated Drawn by: ES  
 File: F:\20 - New Developments\2022\21035 - St. Francis - Rathfarnham\21035-PA-APP\21035-PA-Site at Owendore Avenue\_DETACHED.dwg  
 Niall D. Brennan Associates, 5 Grand Canal Wharf, South Dock Road, Dublin 4, Ireland  
 TEL: 353 (0) 1 478 90 09 FAX: 353 (0) 1 478 90 10 E-MAIL: info@ndba.ie WEB: www.ndba.ie

