



GROUND FLOOR 1:100
FLOOR AREA OF ONE HOUSE 114 SQ.M

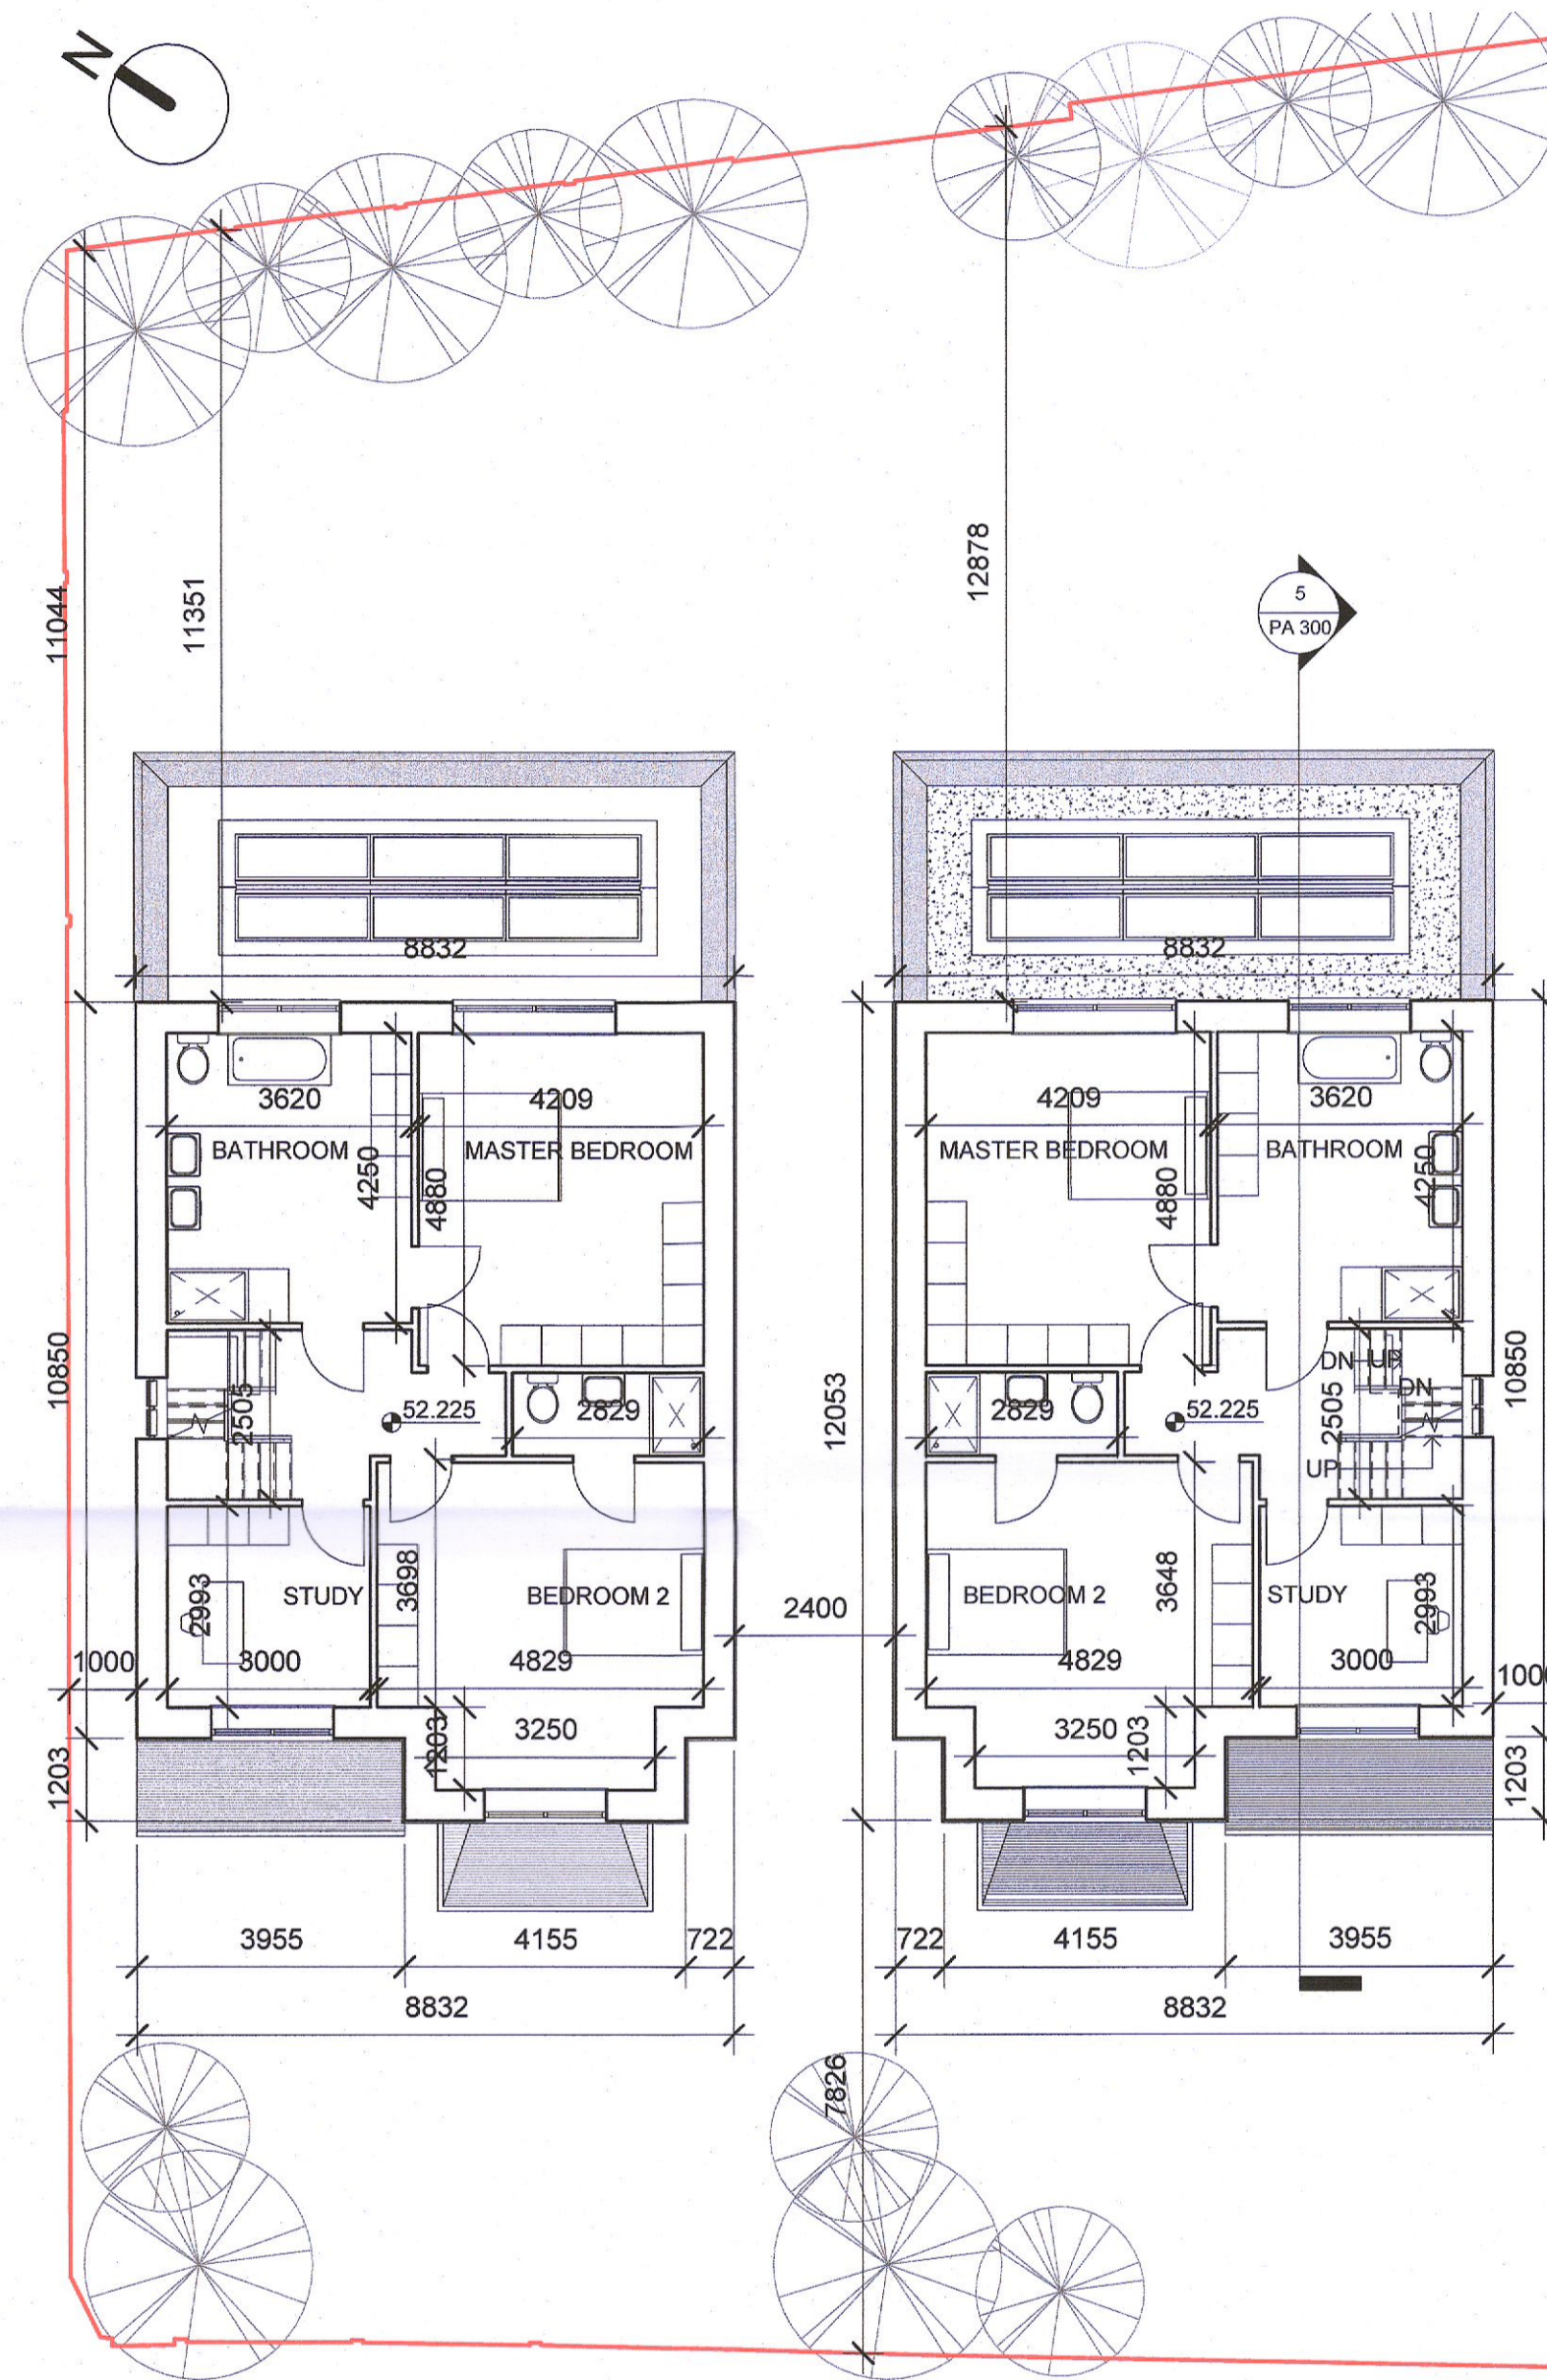

FIRST FLOOR 1:100
FLOOR AREA OF ONE HOUSE 83 SQ.M

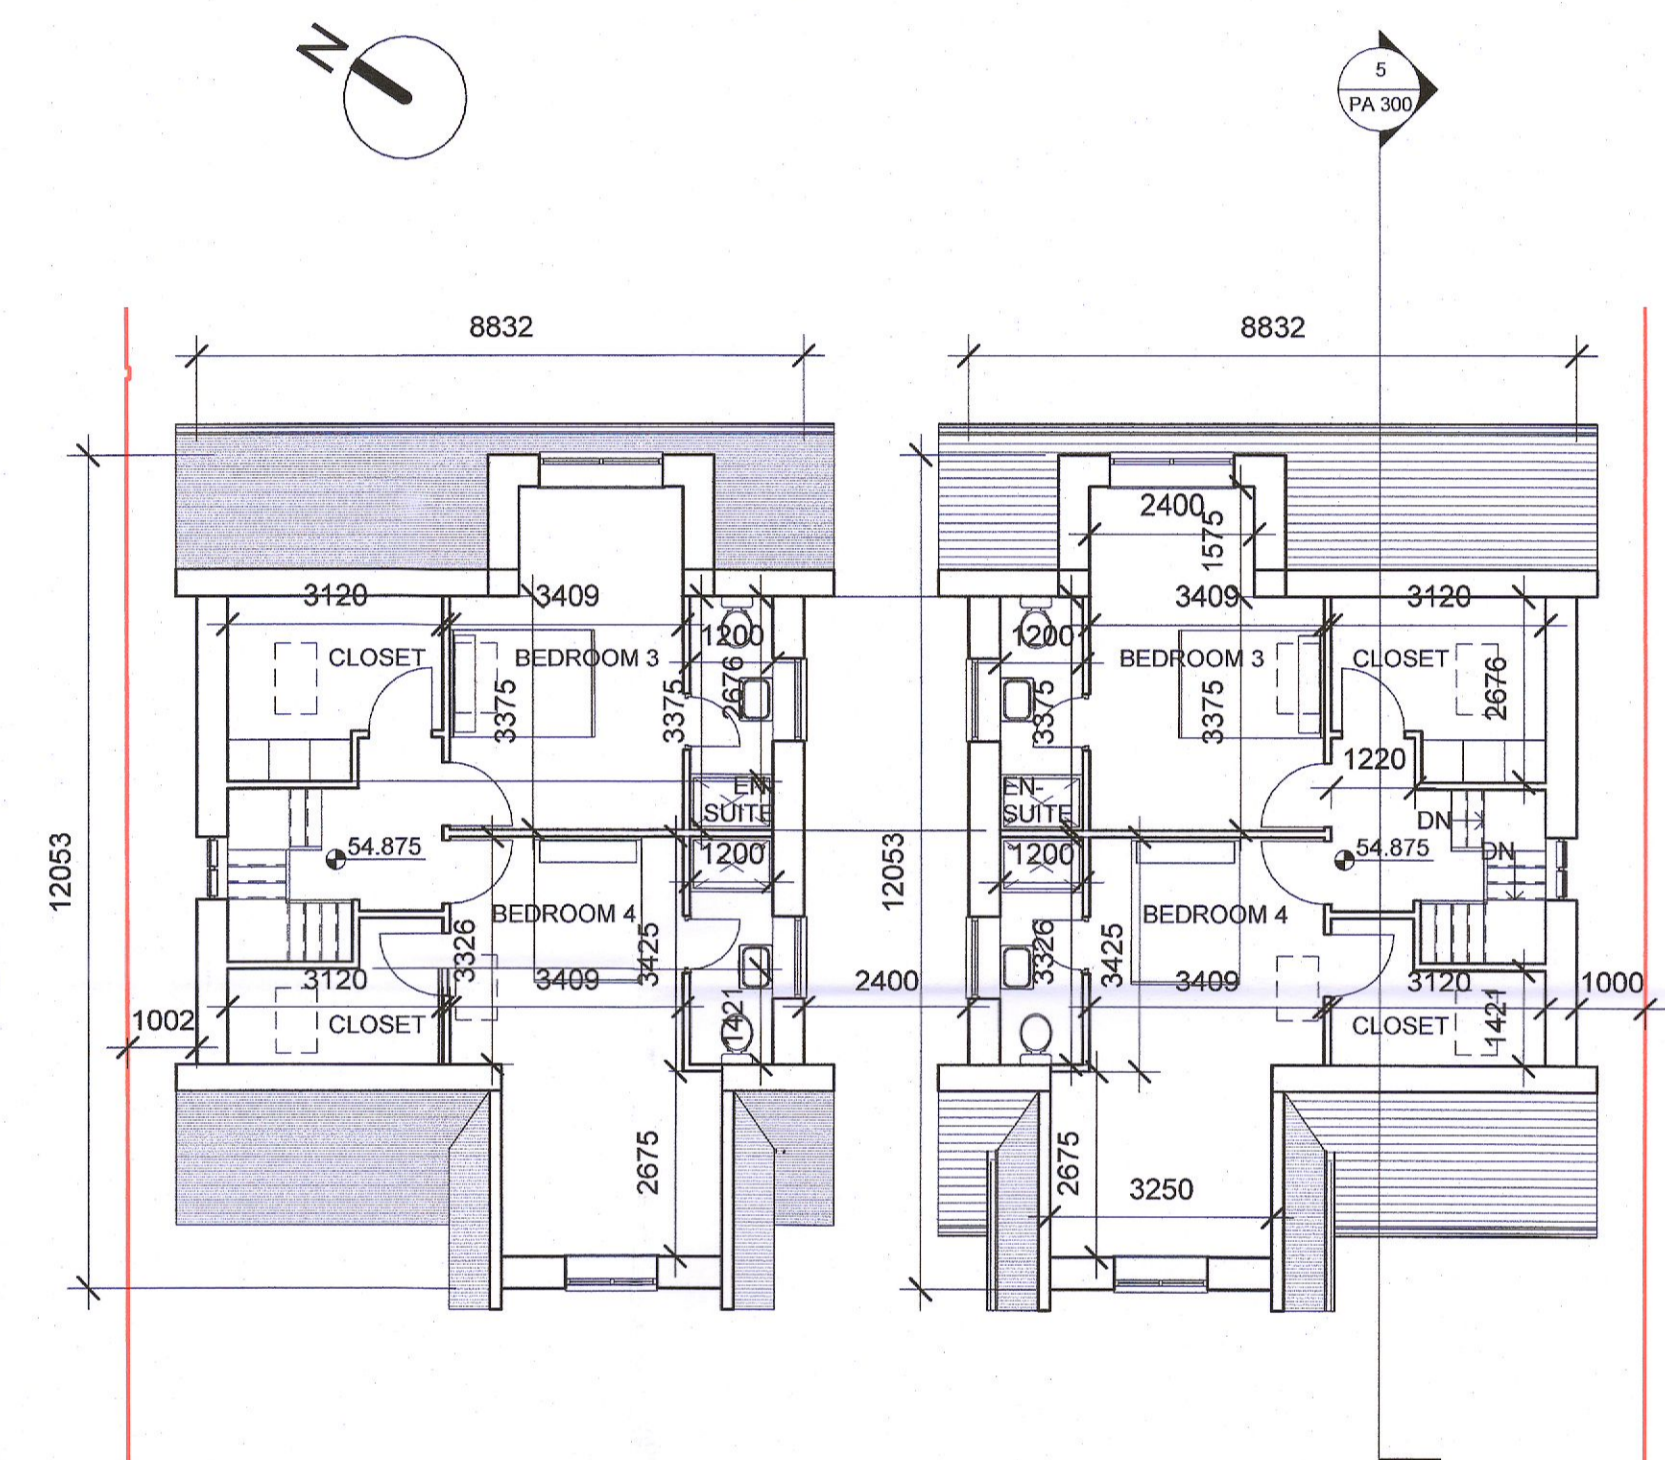

SECOND FLOOR 1:100
FLOOR AREA OF ONE HOUSE 67 SQ.M

TOTAL FLOOR AREA OF ONE HOUSE 264 SQ.M

PLANNING APPLICATION

NOTES	ISSUE STATUS	REVISIONS				REVISIONS				REVISIONS			
		No.	Date	Revision	Initials	No.	Date	Revision	Initials	No.	Date	Revision	Initials
1. Copyright Reserved.	PROGRESS												
2. Work to figure dimensions only. Do not scale drawing.	INFORMATION ONLY												
3. The contractor is responsible for checking all levels and dimension on site and shall refer all discrepancies to the Architect.	PLANNING APPLICATION												
4. Where appropriate, for details of R.C. structure, or mechanical and electrical details, see Engineers drawings.	TENDER												
5. Proprietary items shall be fixed in strict accordance with manufacturers instructions.	FIRE CERT												
6. Sizes of proprietary items shall be checked with manufacturer.	CONSTRUCTION												
7. The contractor shall be responsible for the co-ordination of structure, finishes and services.	DAC												
	COMPLIANCE												

Project: St. Francis, Owendore Avenue, Rathfarnham, Dublin 14
 Client: A. Kilkenny / M. Hughes / M. McCarville
 Drawing Title: PROPOSED FLOOR PLANS
 Date: JUNE 2022 Scale: 1:100 Drawn by: ES
 Checked by: JOL
 Niall D. Brennan Associates, 5 Grand Canal Wharf, South Dock Road, Dublin 4, Ireland
 TEL: 353 (0) 1 478 90 09 FAX: 353 (0) 1 478 90 10 E-MAIL: info@ndba.ie web: www.ndba.ie

