

GENERAL NOTES

Do not scale from this drawing. All dimensions to be taken from Architect's drawings. Discrepancies to be referred to the Architect for clarification.



The copyright of this drawing is vested in the Architect. This drawing may not be copied or reproduced without written consent.

Existing Total Floor Area:	
Ground Floor (incl ex. Extension):	80 sq. m.
First Floor:	41 sq. m.
Second Floor:	41 sq. m.
Total:	162 sq. m.
Proposed Total Floor Area:	
Ground Floor (incl ex. Extension):	106 sq. m.
First Floor:	41 sq. m.
Second Floor:	41 sq. m.
Total:	188 sq. m.

Site Areas:	
Existing Site:	209 sq. m.
Existing Private Open Space:	62 sq. m.
Proposed Private Open Space:	40 sq. m.


LEGEND

- Existing walls
- Existing walls to be demolished
- New construction elements
- New areas

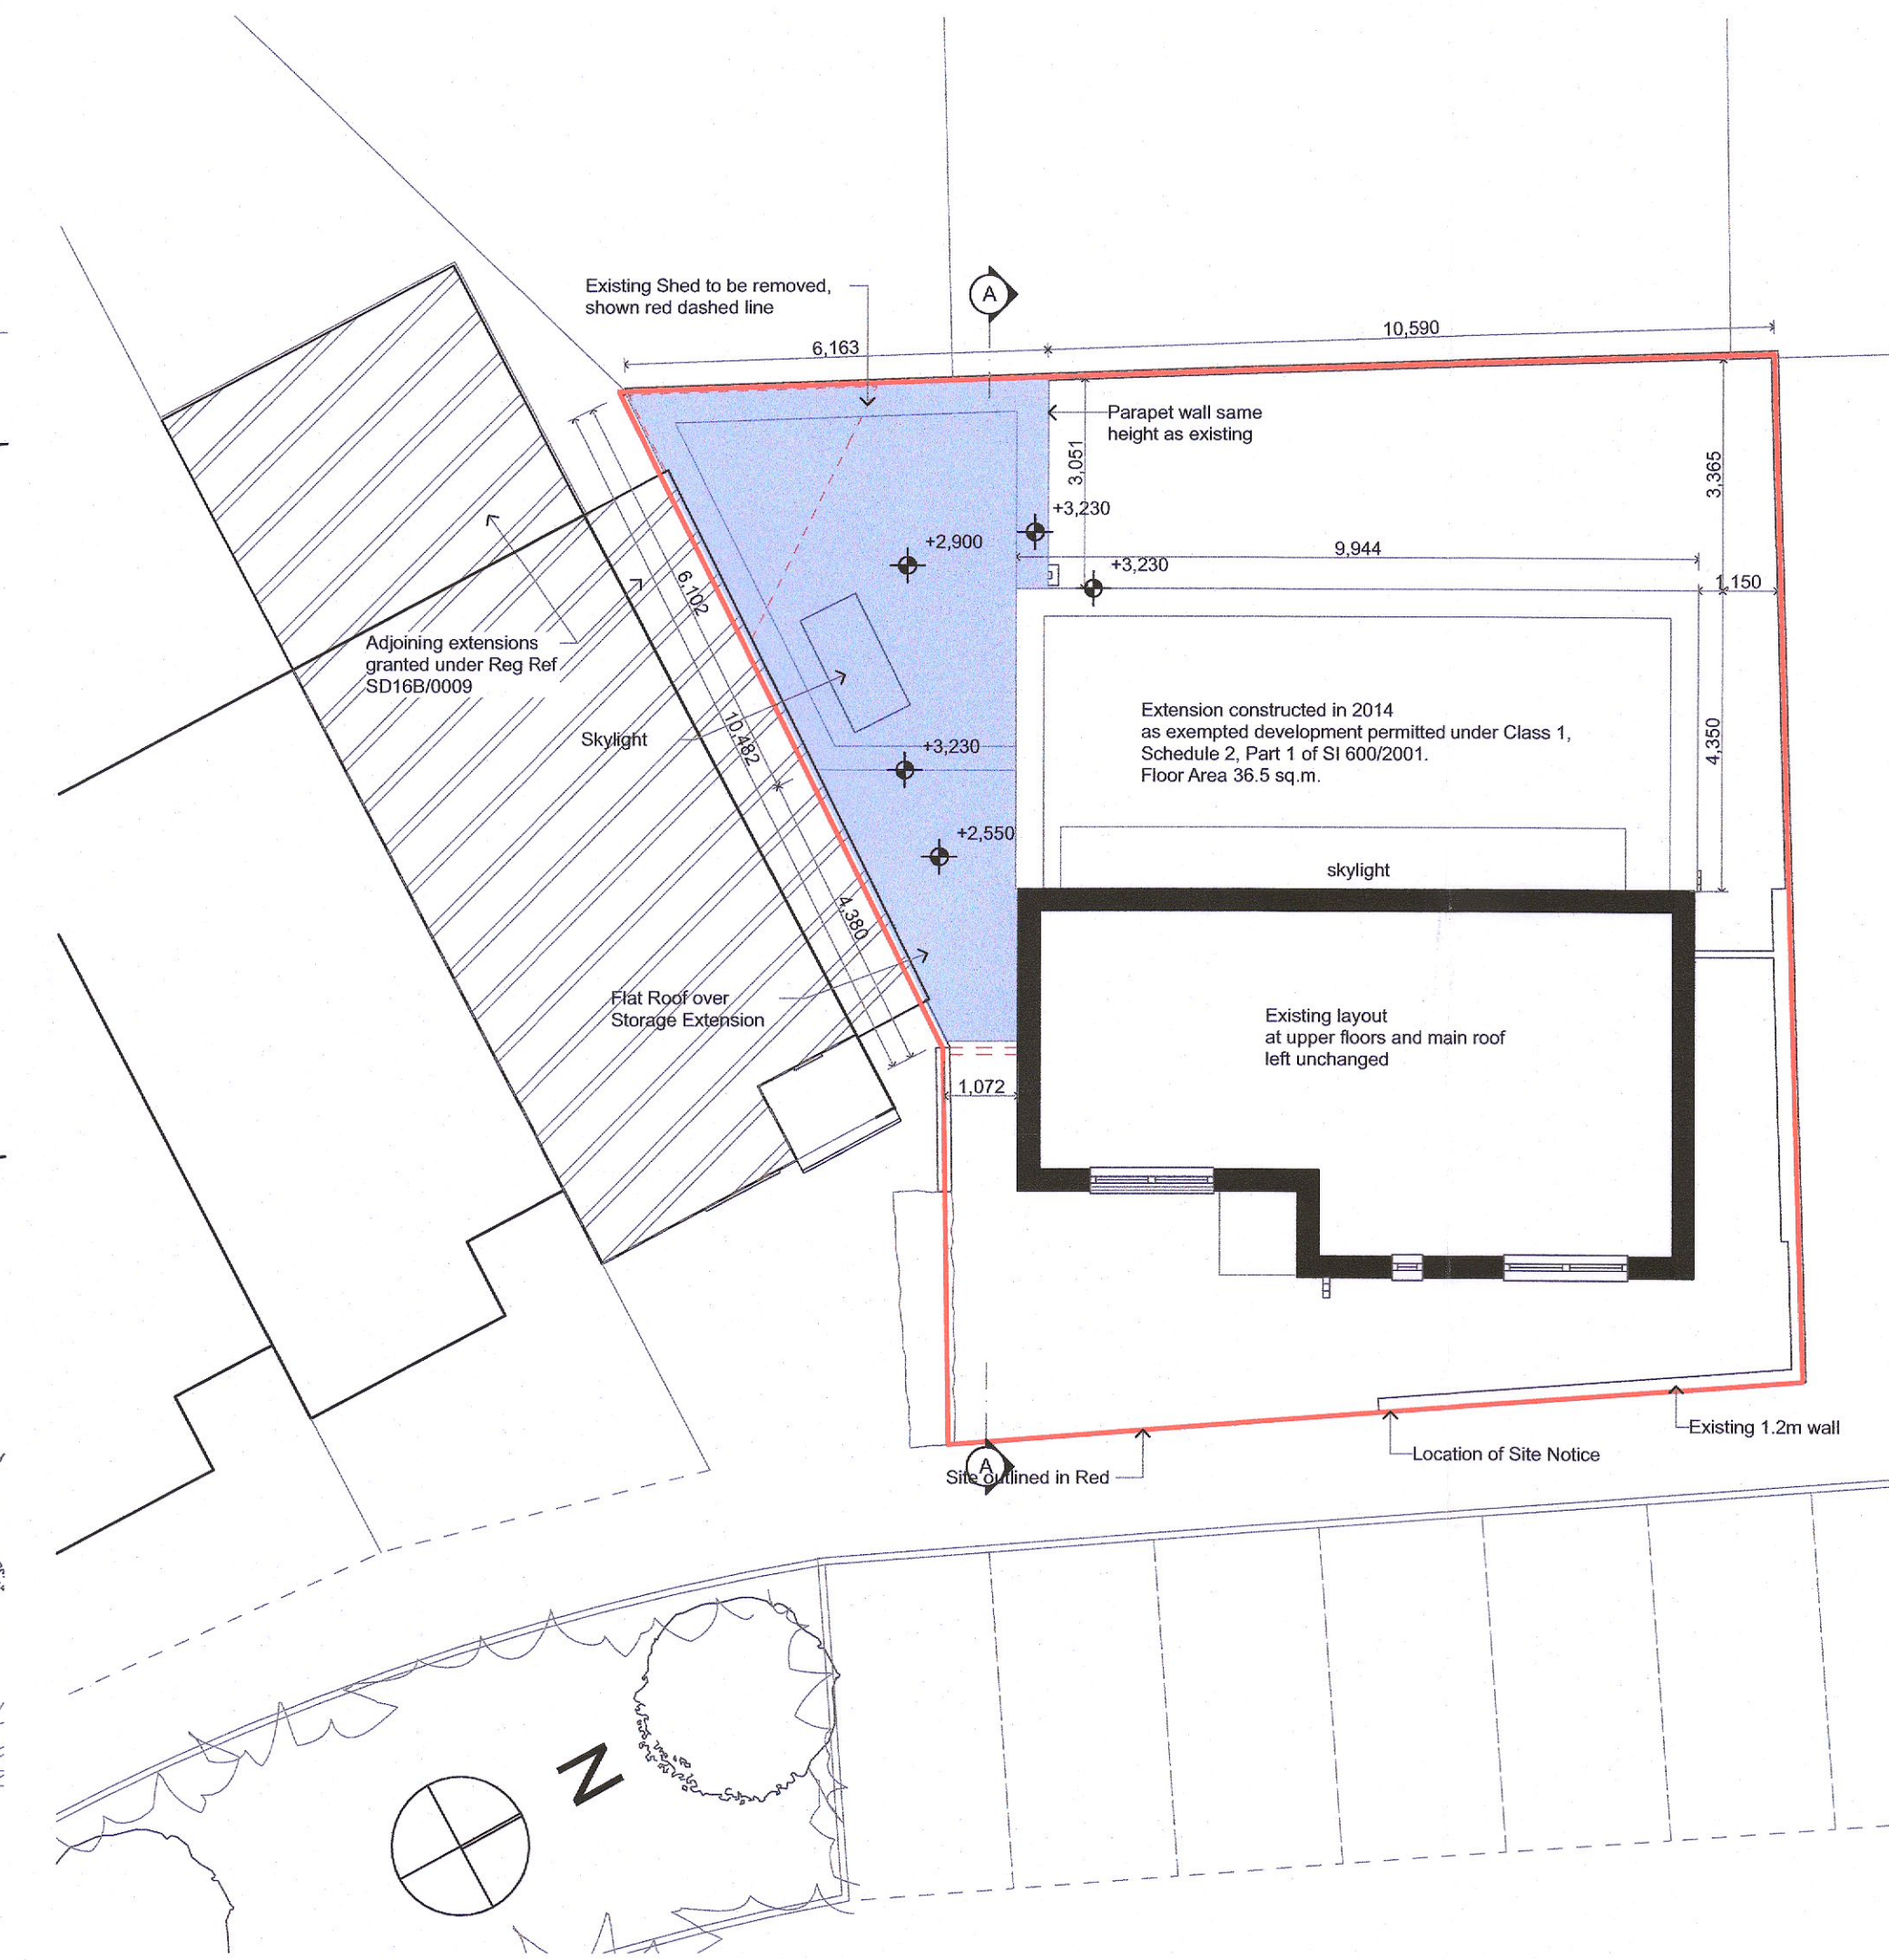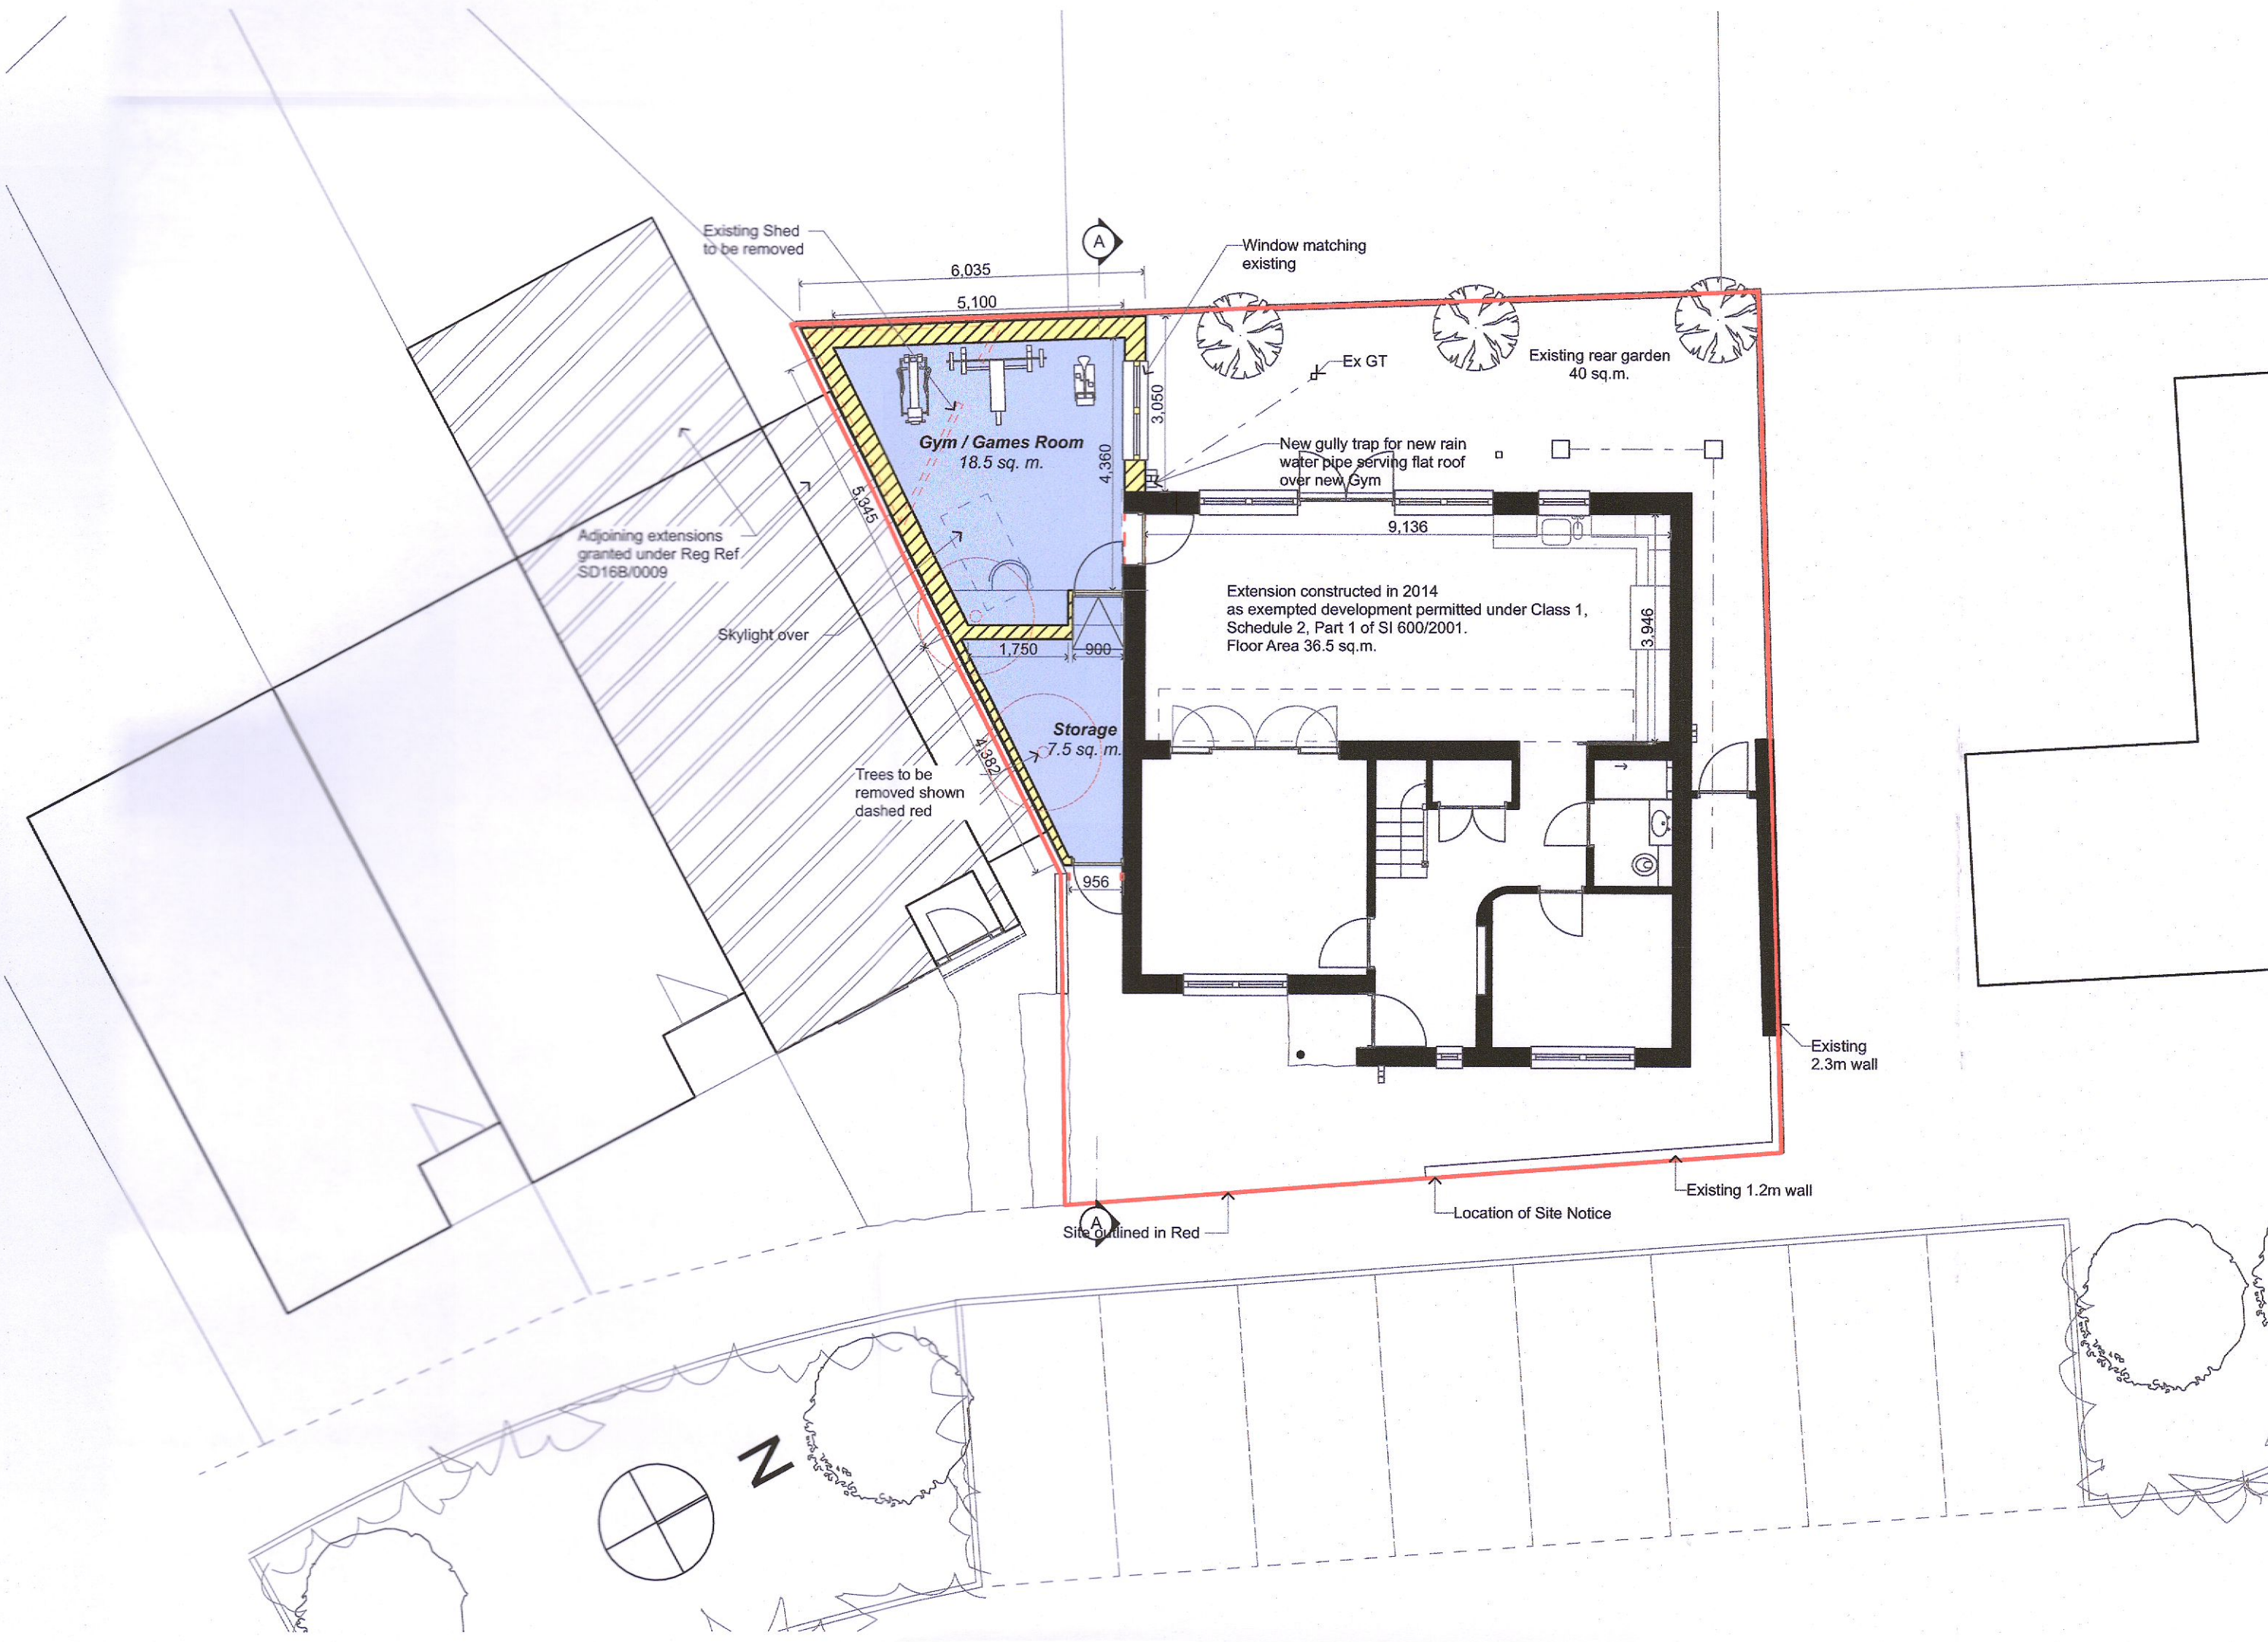


1 Proposed Site / Ground Floor Plan 1:100


1 Proposed First Floor Level - Roof Plan 1:100

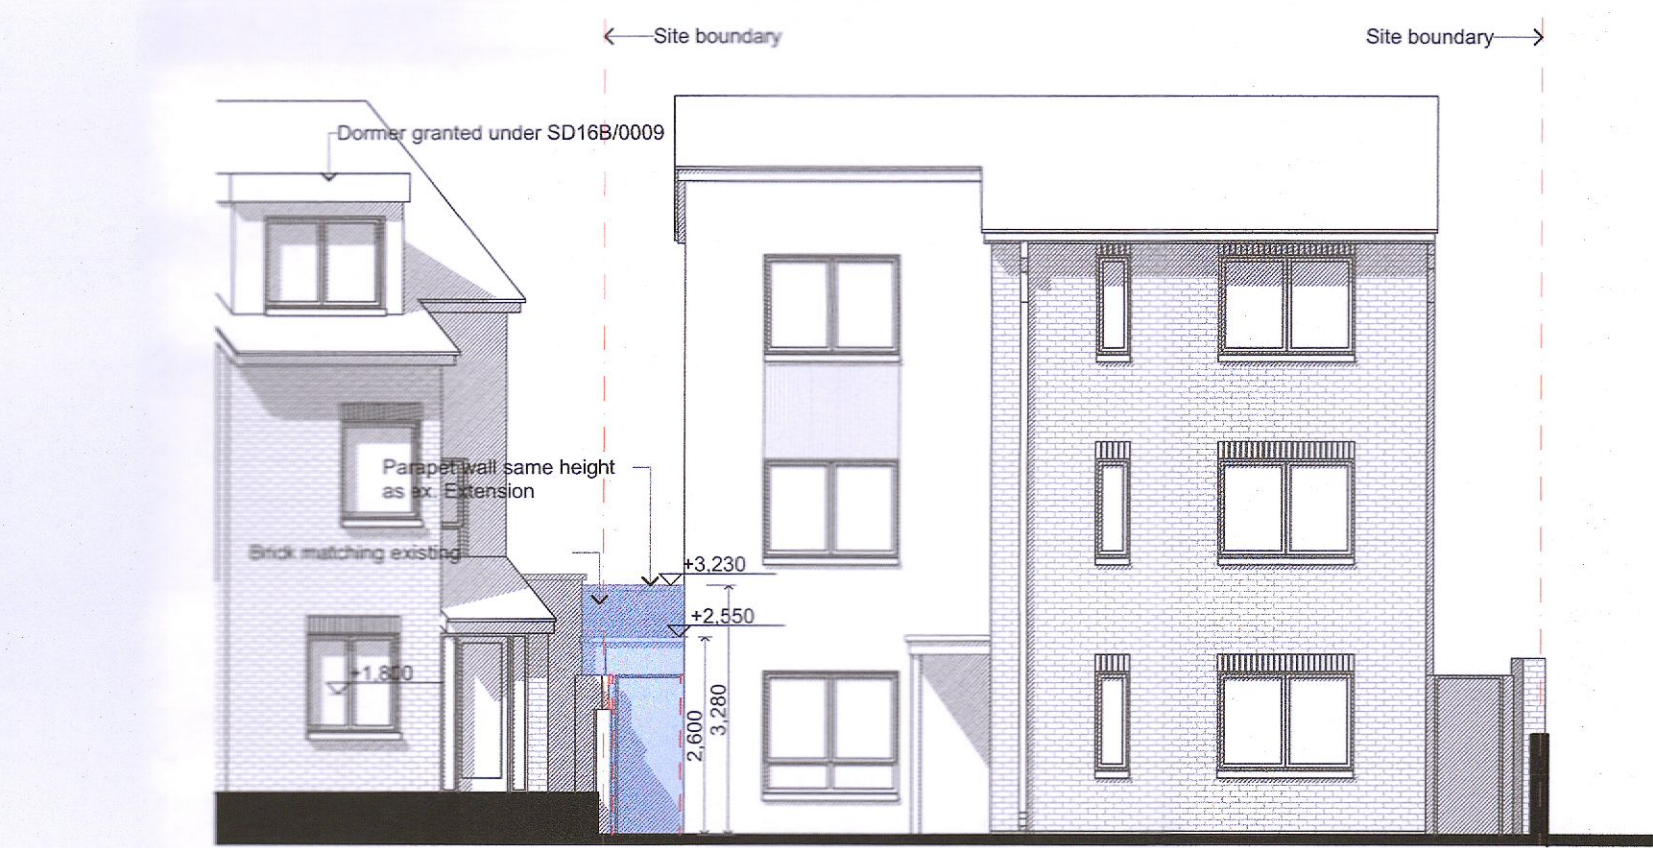


1 Proposed South - East Elevation to Front 1:100

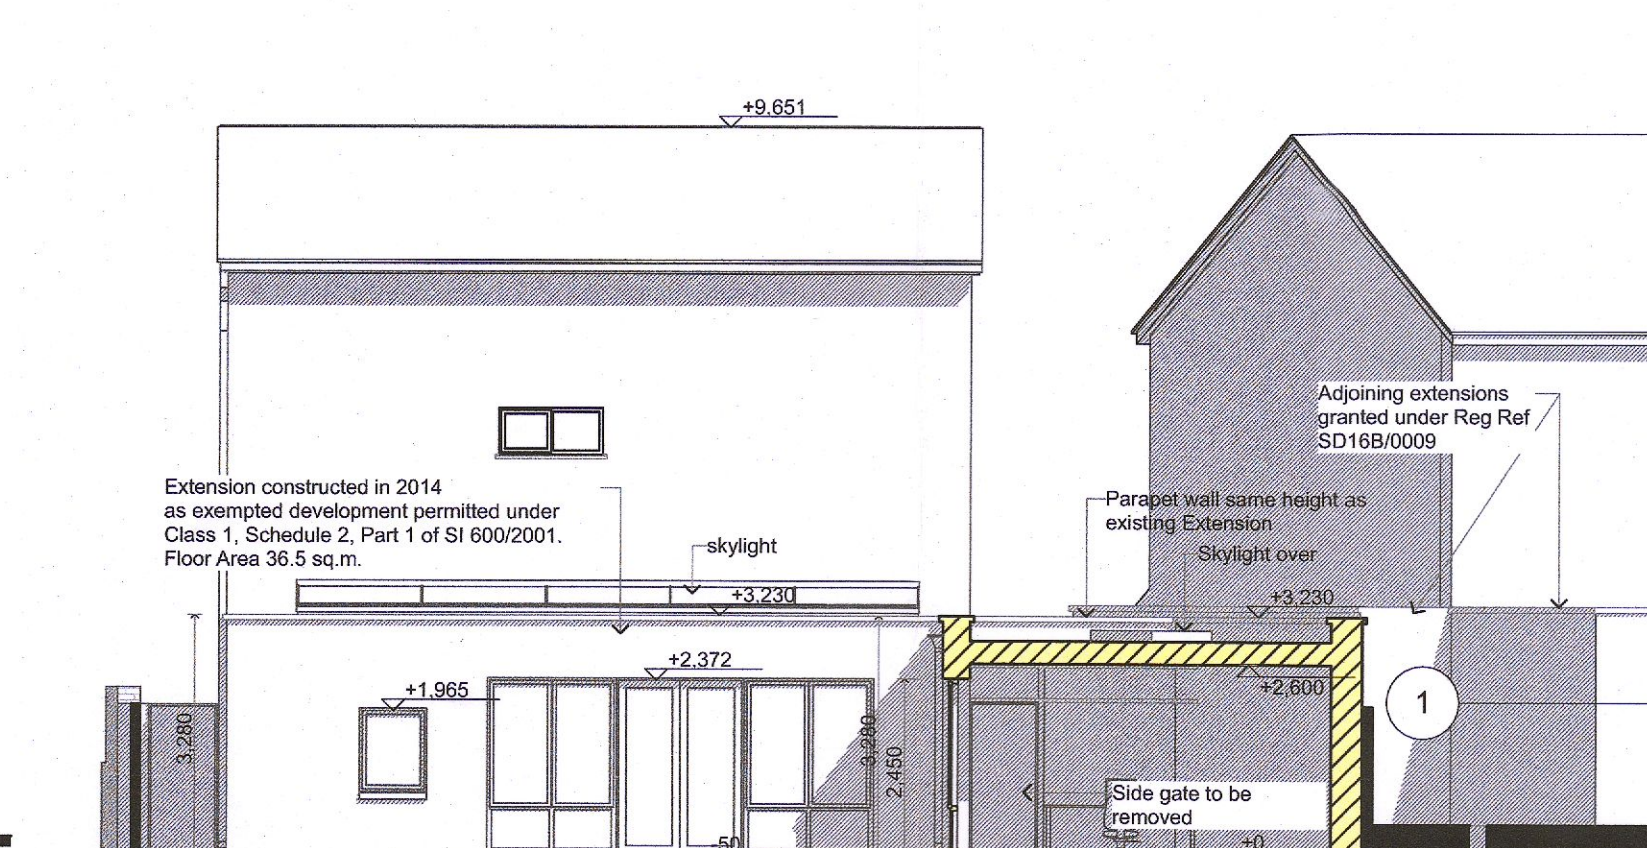


1 Section through new Extension as viewed from North - West 1:100

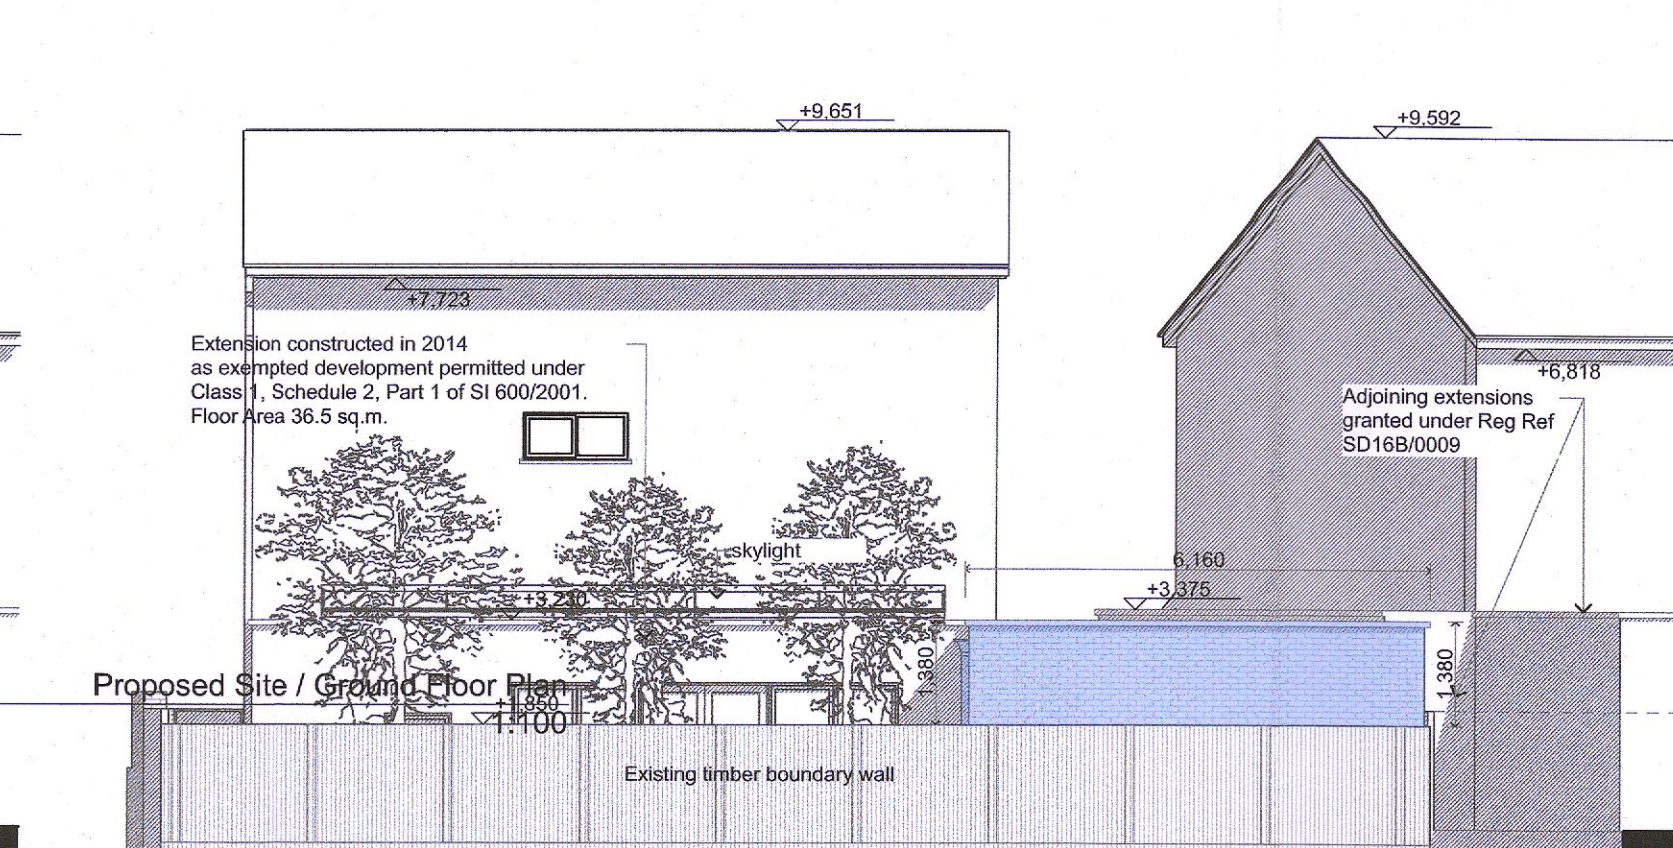


1 Proposed North - West Elevation to Rear 1:100

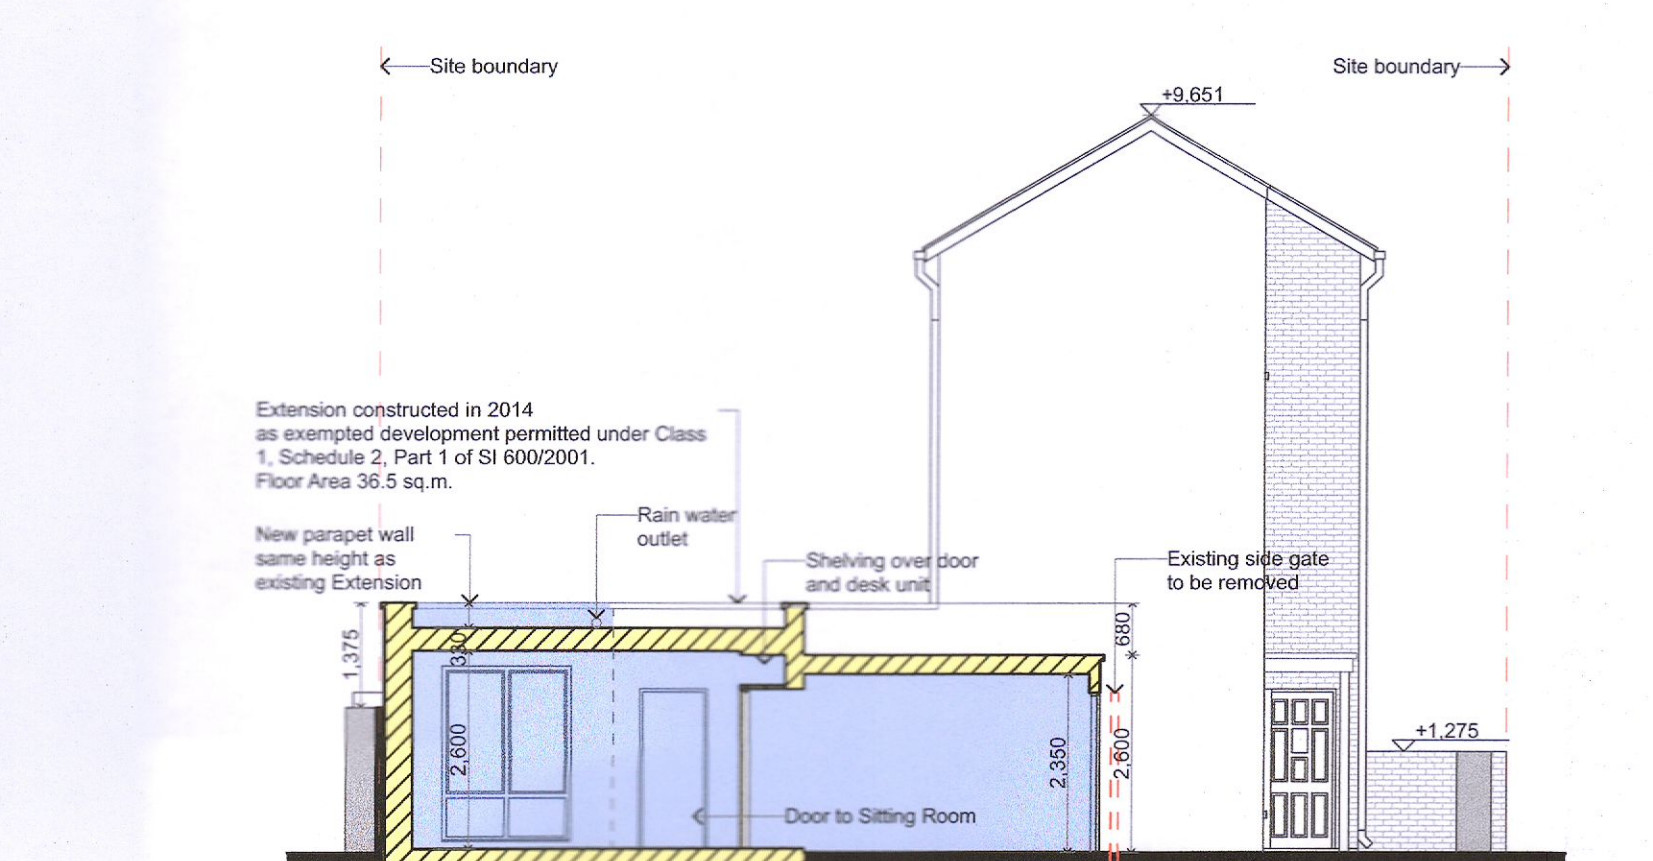

1 Proposed Section 1:100

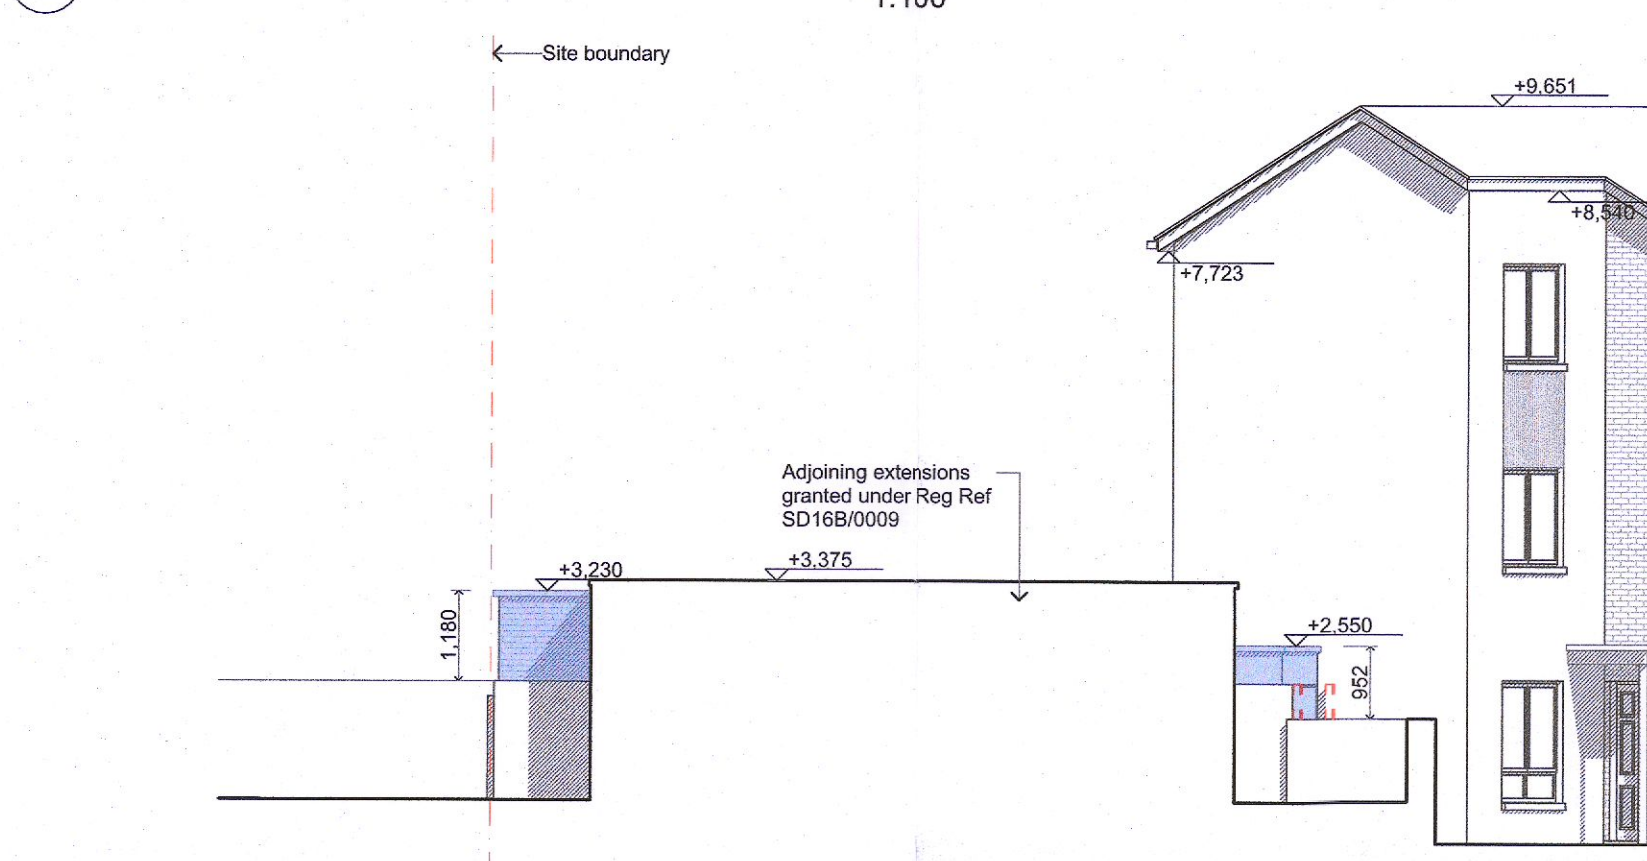

1 Proposed South - West Elevation to Side 1:100

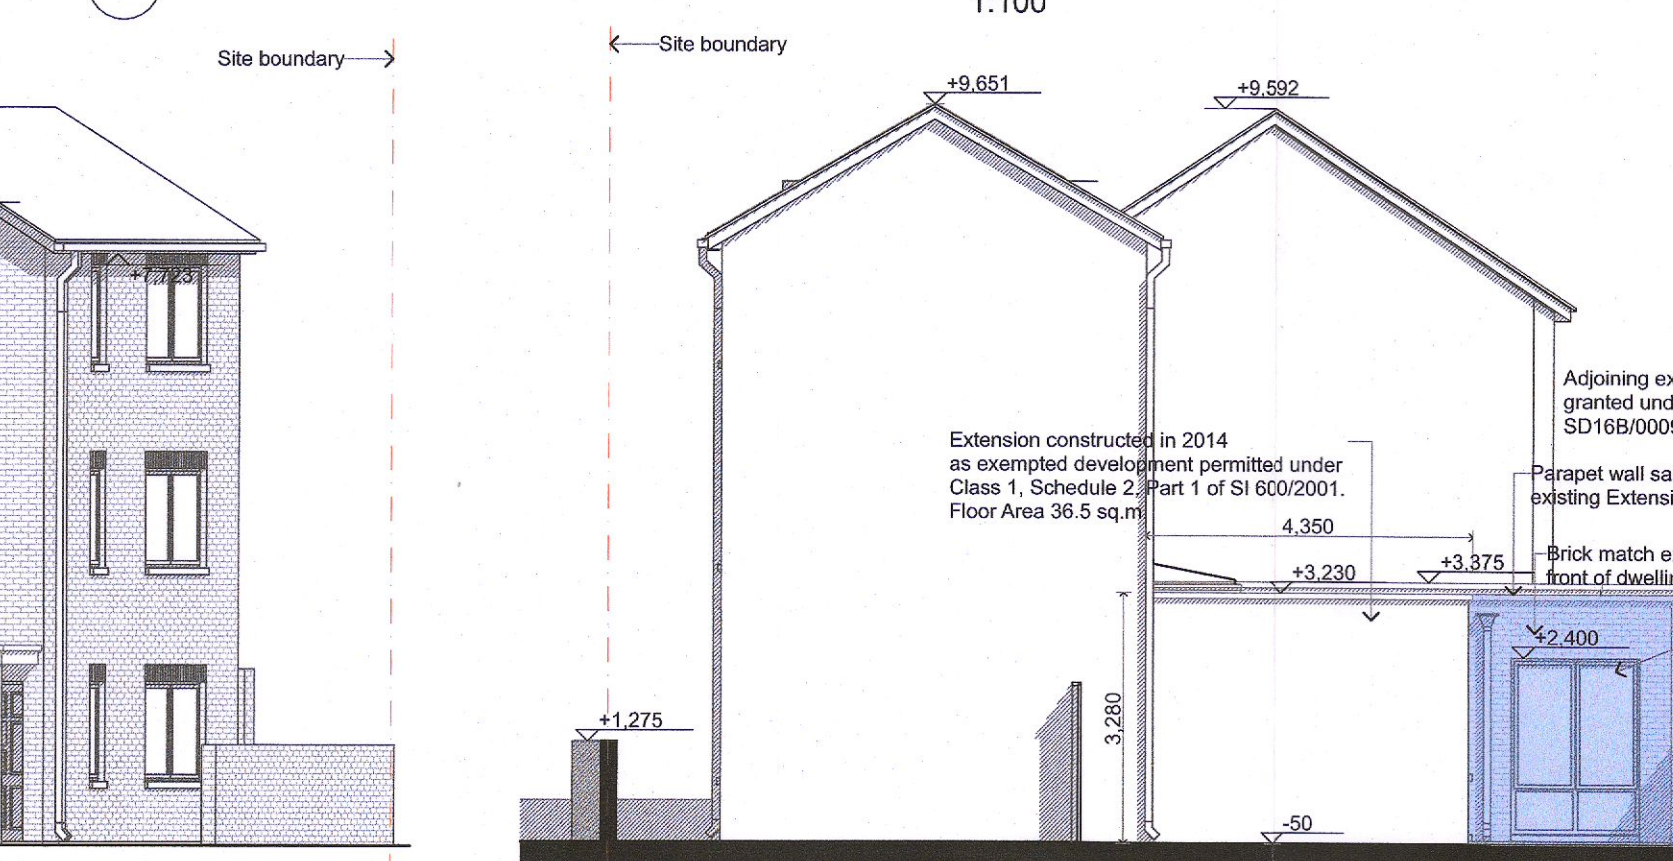

1 Proposed North - East Elevation to Side 1:100

PLANNING

Job title
New extension to rear and side of 4 Hunters Meadow, Hunters Wood, Dublin 24, D24 DX77 for Tairgi and Samar Tajuddin

Job no. 3201
 sheet no. PPL-03
 scale as indicated @ A1
 issue **03**

PROPOSED PLANS, SECTIONS AND ELEVATIONS

Drawn by Pádraig Alama
 checked by Tony Mullen, FRIAI
 date 14/06/2022

TONY MULLEN Architects
 10-11 Main Street, Dún Laoghaire, Co. Dublin
 +353 1 284 42 42
 +353 1 284 42 43
 tony@tonymullen.ie
 www.tonymullen.ie

