


LEGEND	
	DENOTES EXISTING STORM DRAINAGE
	DENOTES NEW STORM DRAINAGE UPVC 150DIA @ 1:150
	DENOTES EXISTING FOUL DRAINAGE
	DENOTES EXISTING WATER MAIN

PROPOSED SURFACE WATER DRAINAGE LAYOUT

1:200

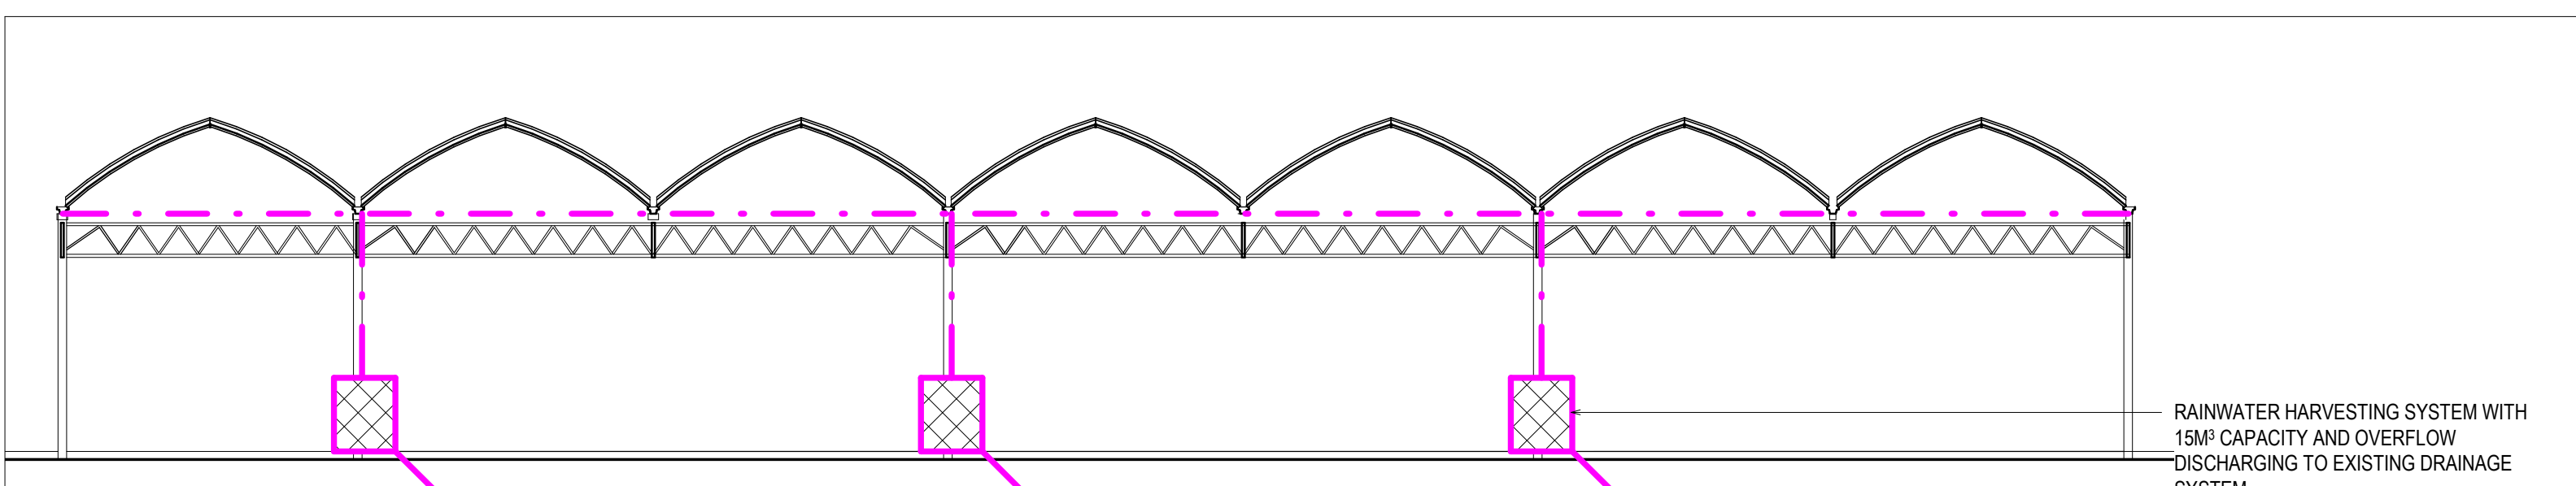

SECTION A-A

1:100

- N O T E S**
1. Read in conjunction with Architects and other contract drawings and with the Specification.
 2. This drawing to be read only for details of structural elements or steelworks as indicated by the drawing Title.
 3. Structural steelwork detailed on this drawing shall be execution class . It shall be protected as per the Specification Section H.O - System
 4. Existing services, foundations, structural elements and other works shown on this drawing are based on limited information and are to be regarded as indicative. The Contractor shall accurately locate and determine all existing works before putting new work in hand, and shall inform the Engineer. See the specification also.
 5. Any general setting-out dimensions shown here are not definitive - see the Architects drawings. See the Specification Section A also.
 6. Beneath pavements and ground-supported floor slabs: excavate, make up levels as necessary, and prepare the formation all in accordance with Section C of the Specification.
 7. Foundation formations to be in the following soil stratum(s) (see soil investigation report):

No part of this document may be re-produced or transmitted in any form or stored in any retrieval system of any nature without the written permission of Piconault Ltd. to Kavanagh Mansfield and Partners as copyright holder except as agreed for use on the project for which the document was originally issued.

P00	11.07	JK	DRAFT ISSUED FOR COMMENT	
Rev.	Date	Drn. by	Description	
Status DRAFT				
Architect TIM CHAPMAN ARCHITECTS				
Project PROPOSED COVERED EXTERNAL AREA, NEWLANDS GARDEN CENTRE				
Title PROPOSED DRAINAGE LAYOUT				
Scale @ A1 As indicated				
Date 11.07.2022			Date 11.07.2022	
Drn. by	JK	Chkd. by	Checker	Aprvd.

37 HEATHER ROAD
SANDIFORD IND. EST. D18
TEL: 01 6606966
FAX: 01 6606758
E-MAIL: kmp@kmp.ie

CT 2135-01

Status	Rev.
S1	P00