




Ground Floor Plan  
SCALE 1:100

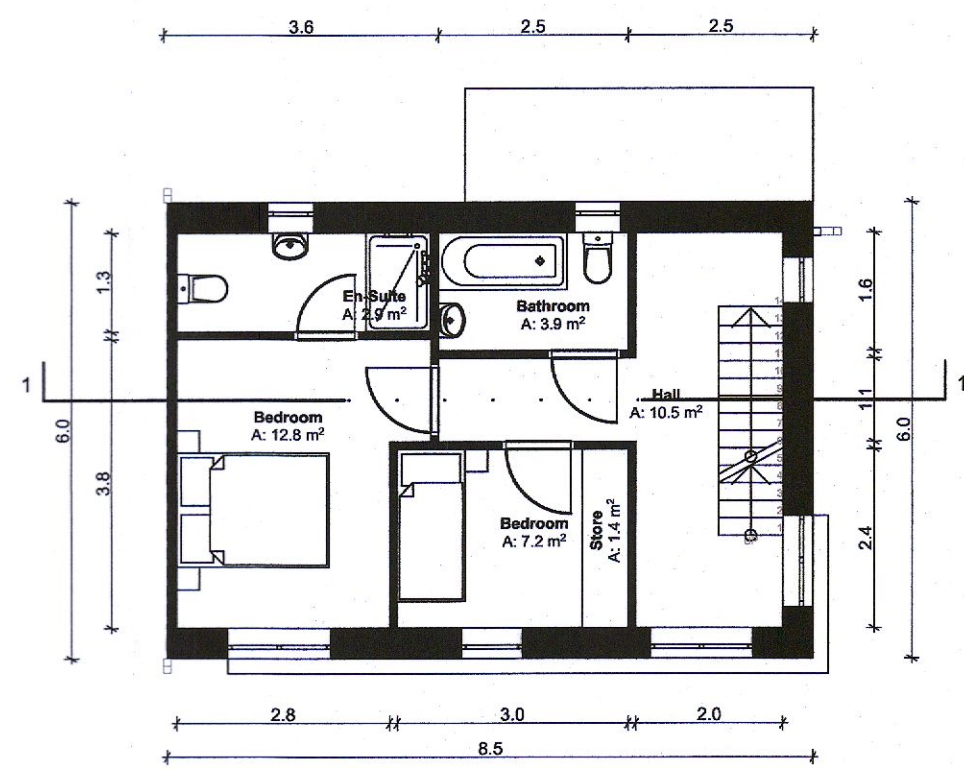

First Floor Plan  
SCALE 1:100

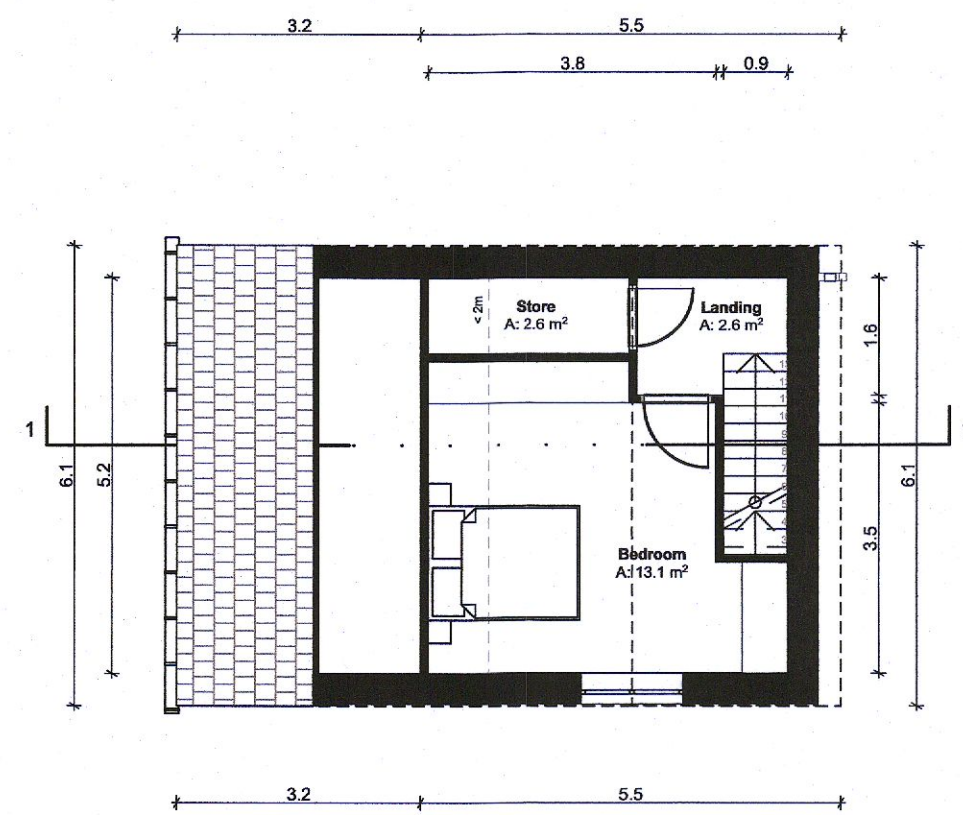


Attic  
SCALE 1:100

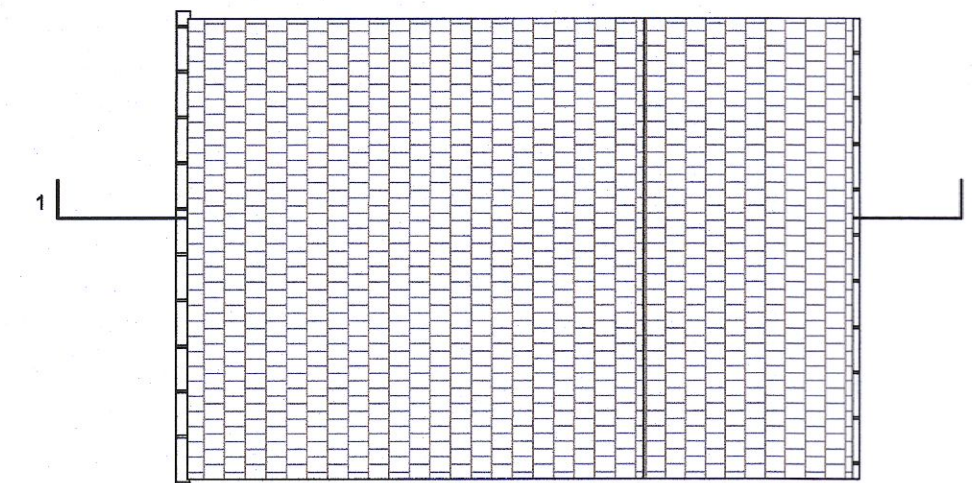

Roof Plan  
SCALE 1:100



Front Elevation  
SCALE 1:100

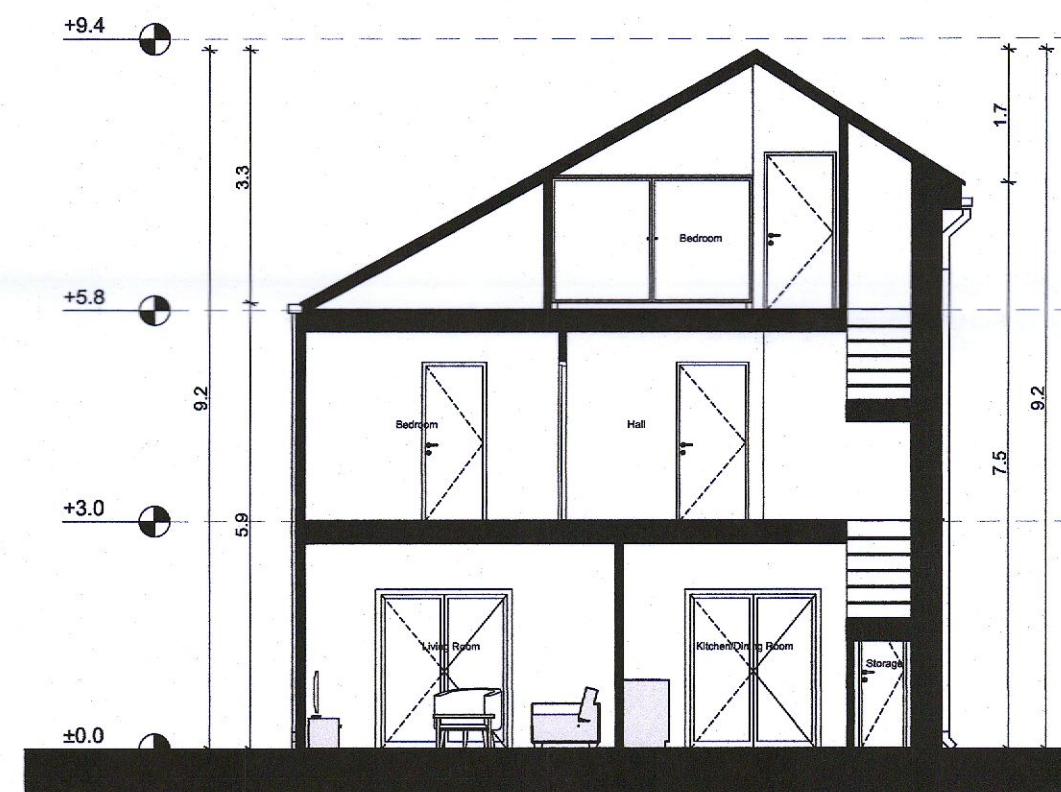

Typical Section  
SCALE 1:100

House Type - H - Gross Internal Area		
Area Type	Proposed Area	DoHPCLG Area Min.
Ground Floor	47.3 m <sup>2</sup>	
First Floor	41.6 m <sup>2</sup>	
Attic	24.7 m <sup>2</sup>	
Grand Total	113.6 m <sup>2</sup>	102.0 m <sup>2</sup>


House Type - H - Space Provision & Room Sizes		
Area Type	Proposed Area	DoHPCLG Area Min.
Aggregate Bedroom Area	33.1 m <sup>2</sup>	32.0 m <sup>2</sup>
Aggregate Living Area	34.5 m <sup>2</sup>	34.0 m <sup>2</sup>
Main Living Area	21.3 m <sup>2</sup>	13.0 m <sup>2</sup>

House Type - H - Storage Provision		
Area Type	Proposed Area	DoHPCLG Area Min.
Storage	6.3 m <sup>2</sup>	5.0 m <sup>2</sup>


Refer to Site Plan for:

- Finished floor levels to survey datum
- Orientation
- Handing of type for each unit

Unit Number: 76, 117, 335, 359, 387.

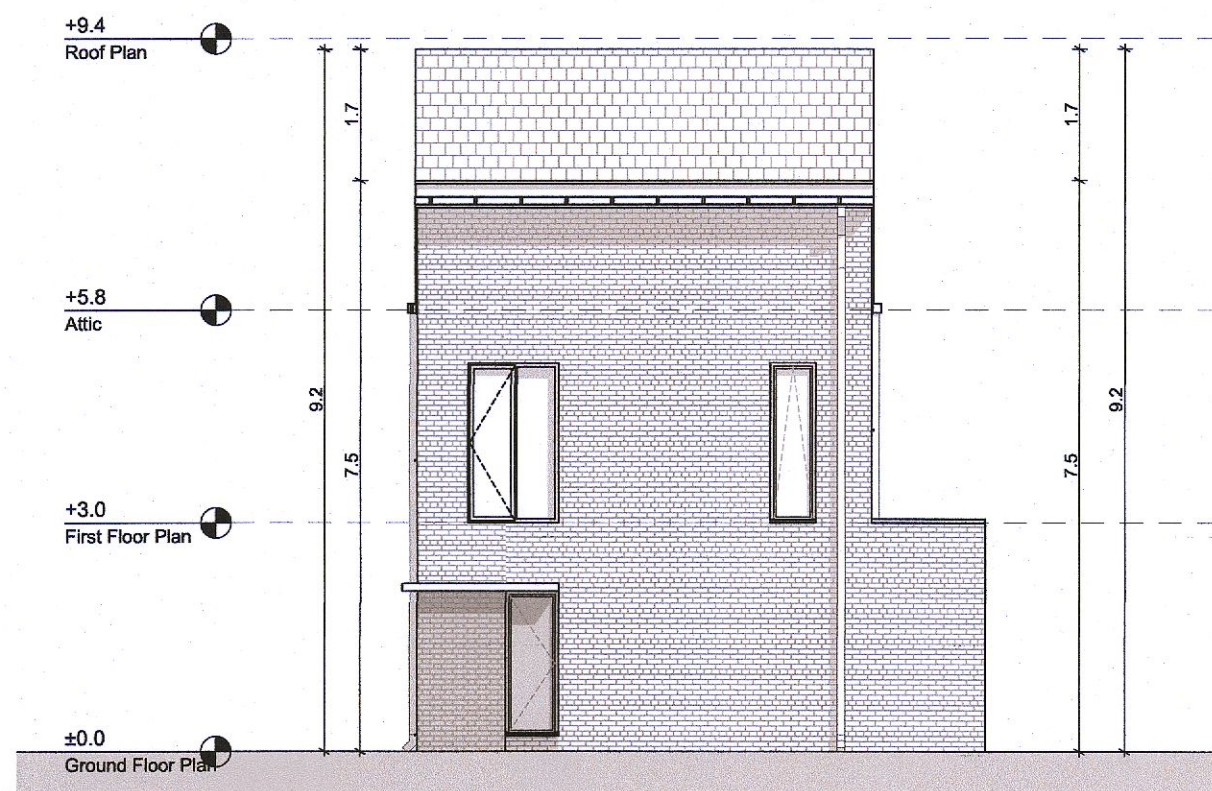

Side Elevation  
SCALE 1:100

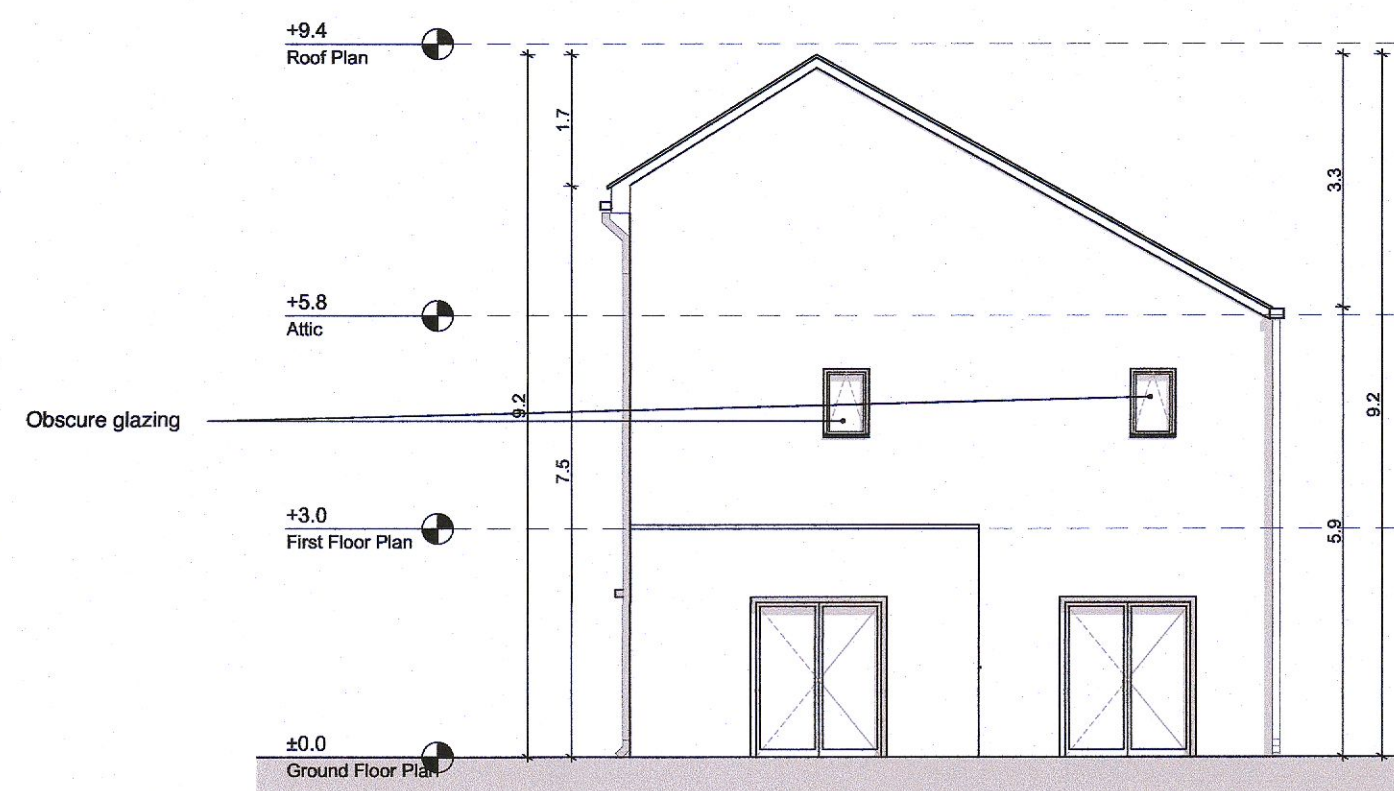

Rear Elevation  
SCALE 1:100



N  
KEY PLAN

## Notes

Do not scale from this drawing.  
Use figured dimensions only.  
All errors and omissions to be reported to the Architect.  
This drawing is to be read in conjunction with relevant consultant's drawings.  
All dimensions are in millimetres and all levels are in meters to match Datums unless otherwise noted.

This drawing is for planning purposes only and not for construction.  
This drawing or design may not be reproduced without permission.

## NOTES ON FINISHES:

ROOF:	TO BE FINISHED IN SLATE OR CONCRETE ROOF TILES IN SELECTED COLOUR OR SIMILAR APPROVED
WALLS:	SELECTED CLAY BRICKWORK WHERE INDICATED OTHERWISE SELECTED SELF-COLOURED RENDER
JOINERY:	ALL WINDOWS AND DOORS, FRAMES AND LEAFS TO BE ALUMINIUM POWDER COATED TO APPROVED COLOUR OR UPVC OR PAINTED TIMBER TO APPROVED COLOUR. OBSCURE GLAZING WHERE INDICATED TO SENSITIVE
WINDOWS:	
RAINWATER GOODS:	GUTTERS, DOWNPIPES AND FIXINGS TO BE UPVC OR ALUMINIUM POWDER COATED TO SELECTED COLOUR TO MATCH ROOF SLATES.
SOLAR PANELS:	INDICATIVE SOLAR PANEL POSITION, FINAL SOLAR PANEL POSITION DEPENDS ON HOUSE ORIENTATION. THE SOLAR PANELS INDICATED ARE A PROVISIONAL OPTION TO SATISFY RENEWABLE ENERGY REQUIREMENTS OF BUILDING REGULATIONS PART L. SOLAR PANELS MAY BE OMITTED IN FAVOUR OF ALTERNATIVE RENEWABLE ENERGY OPTIONS.

RIAI

Planning Application -  
Additional Information

DAVEY + SMITH  
ARCHITECTS

DELPHI ARCHITECTS + PLANNERS   13 SEAPONT BUILDING, 44/45 CLONTARF ROAD, CLONTARF, DUBLIN 3   PH: 01 2447838   EMAIL: info@delphibuild.com   WEB: www.delphibuild.com	
Layout ID: PH-007 House Type H - 3 Bed Wide Frontage End Terrace-	Scale: 1:100
Project: Adamstown SDZ - Phase 3	Job No: D1515
Drawing Name: Proposed Plans, Section & Elevations	Series: PLANNING
	Date: 04/07/2022
	Status: Additional Information

THIS DRAWING TO BE READ IN CONJUNCTION WITH RELEVANT CONSULTANT'S DRAWINGS - NOTIFY ARCHITECTS OF ANY DISCREPANCIES - CHECK DIMENSIONS ON SITE - USE FIGURE DIMENSIONS ONLY - COPYRIGHT RESERVED FOR DAVEY & SMITH ARCHITECTS LTD.