




REAR ELEVATION (WEST)  
(EXISTING)  
SCALE 1:100

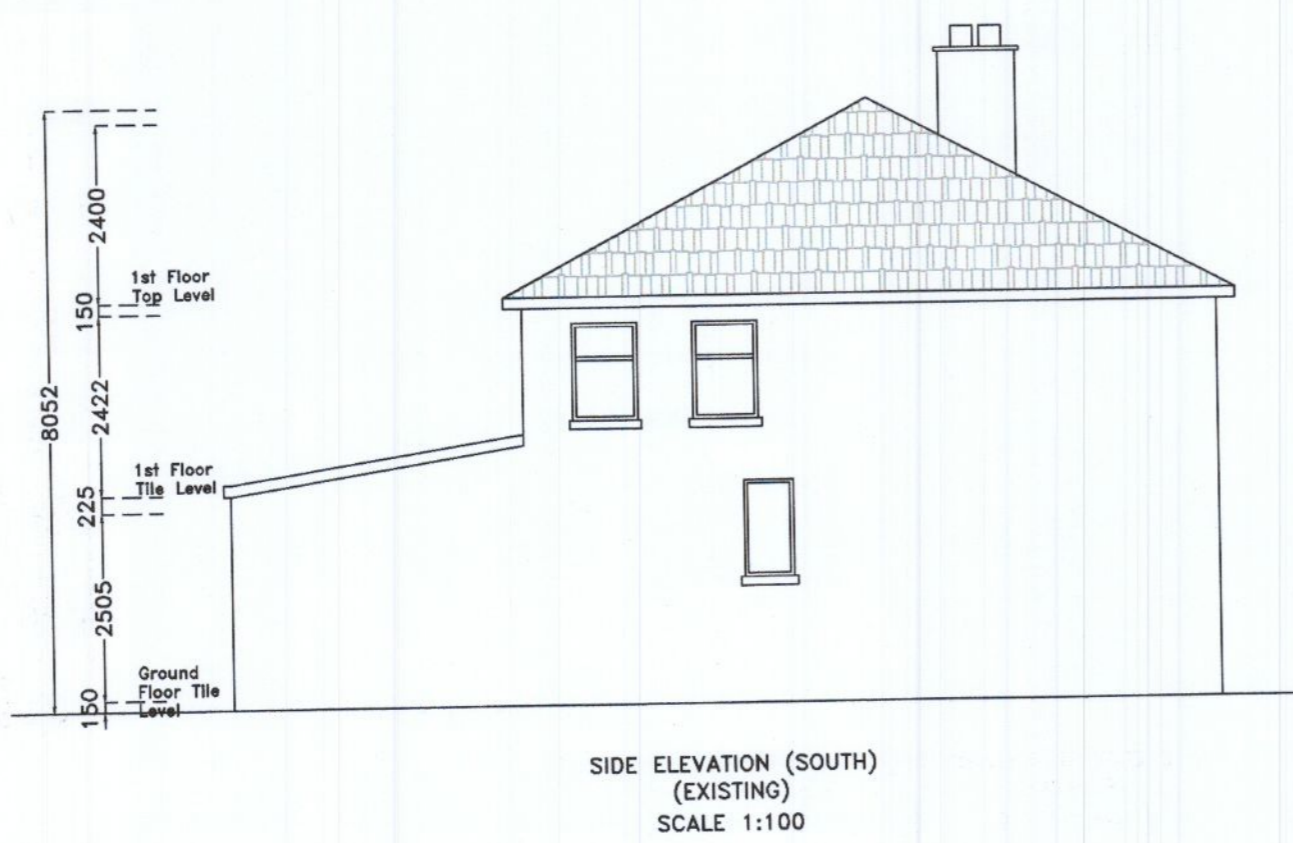


SIDE ELEVATION (SOUTH)  
(EXISTING)  
SCALE 1:100

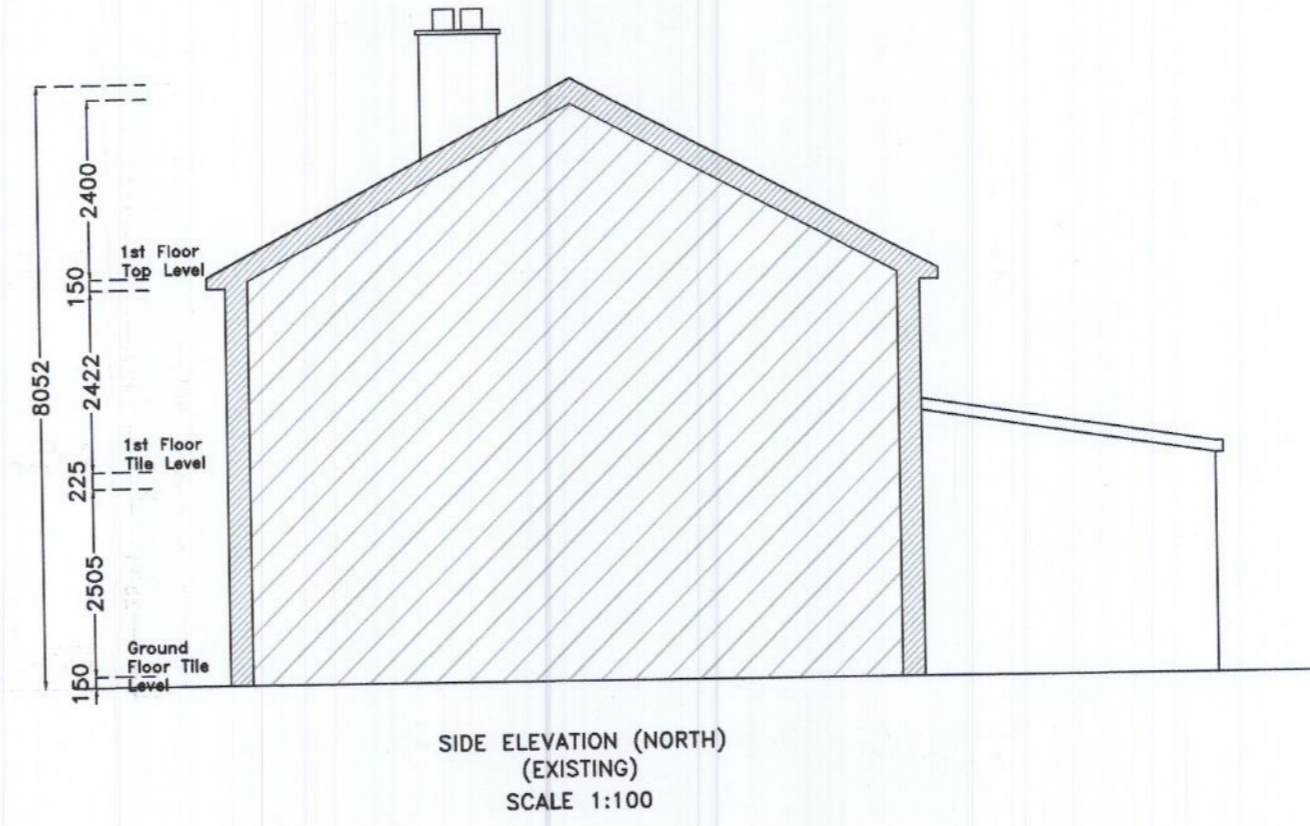

SIDE ELEVATION (NORTH)  
(EXISTING)  
SCALE 1:100

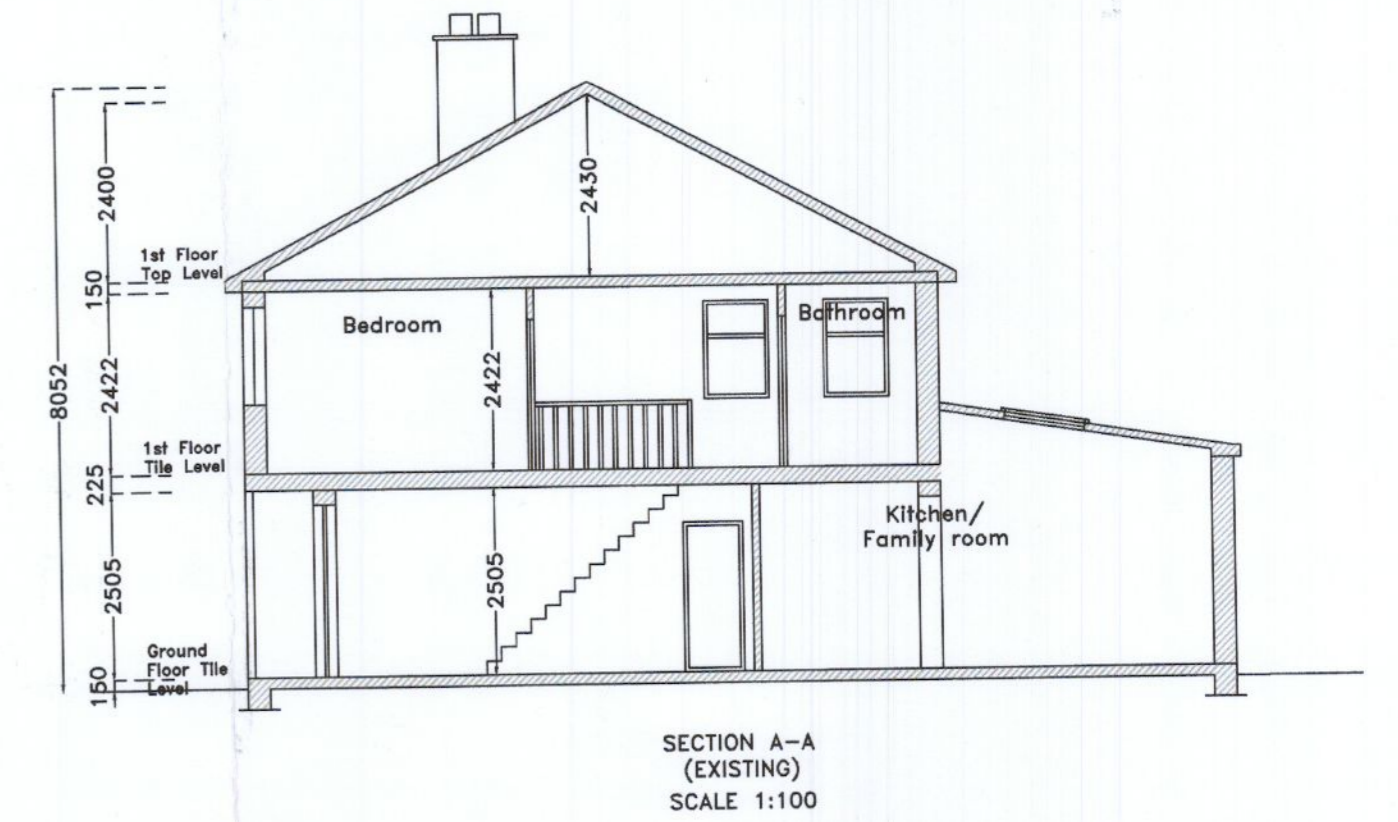


SECTION A-A  
(EXISTING)  
SCALE 1:100

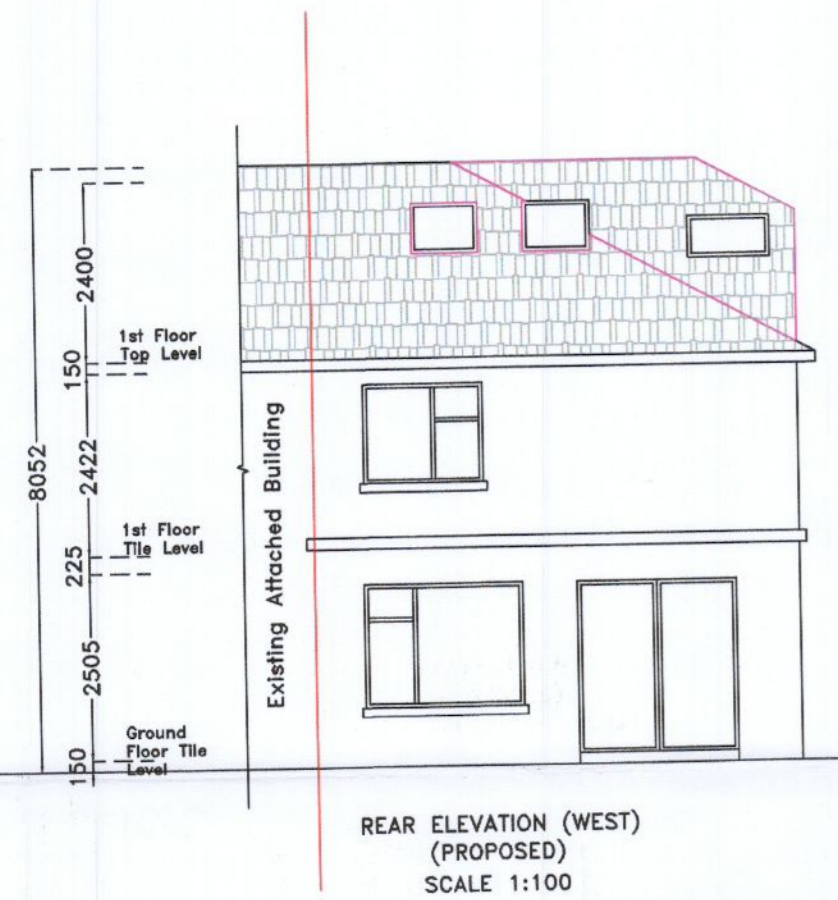


REAR ELEVATION (WEST)  
(PROPOSED)  
SCALE 1:100



SIDE ELEVATION (SOUTH)  
(PROPOSED)  
SCALE 1:100

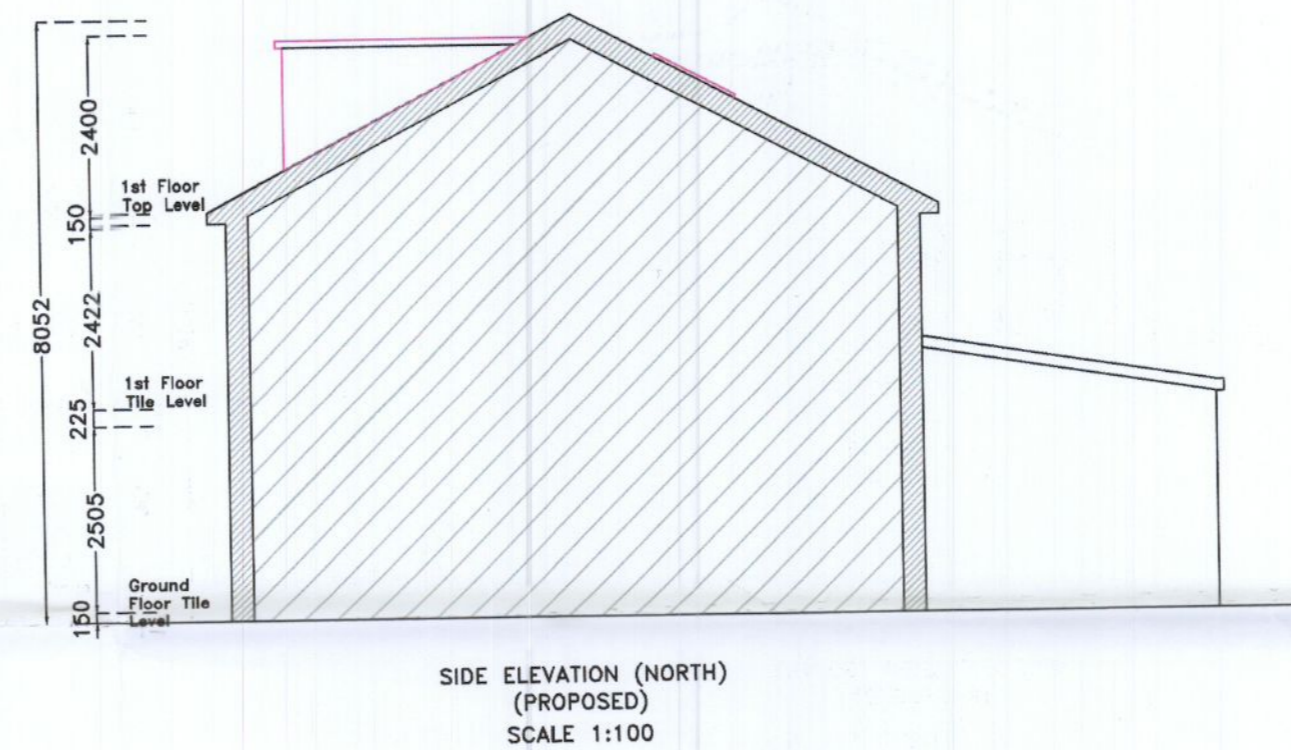


SIDE ELEVATION (NORTH)  
(PROPOSED)  
SCALE 1:100

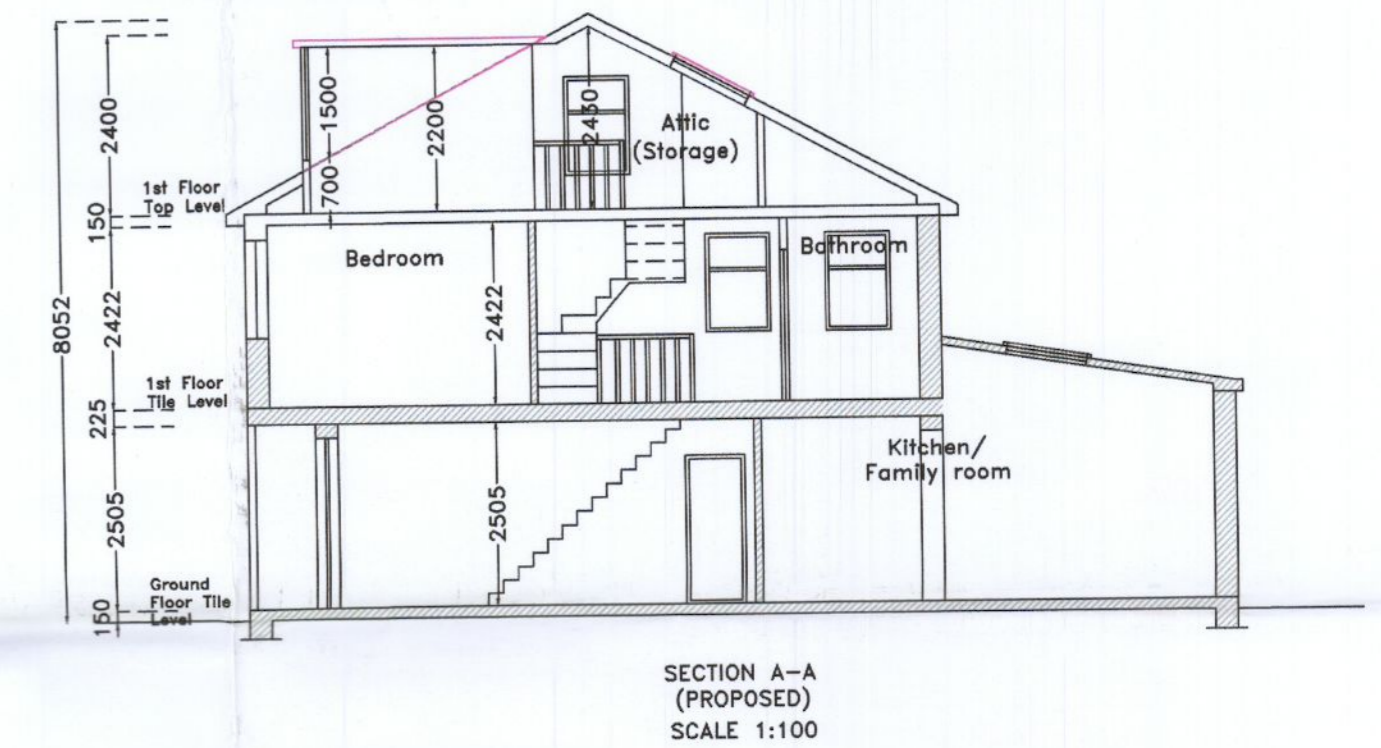


SECTION A-A  
(PROPOSED)  
SCALE 1:100

—2099—2200—1002—

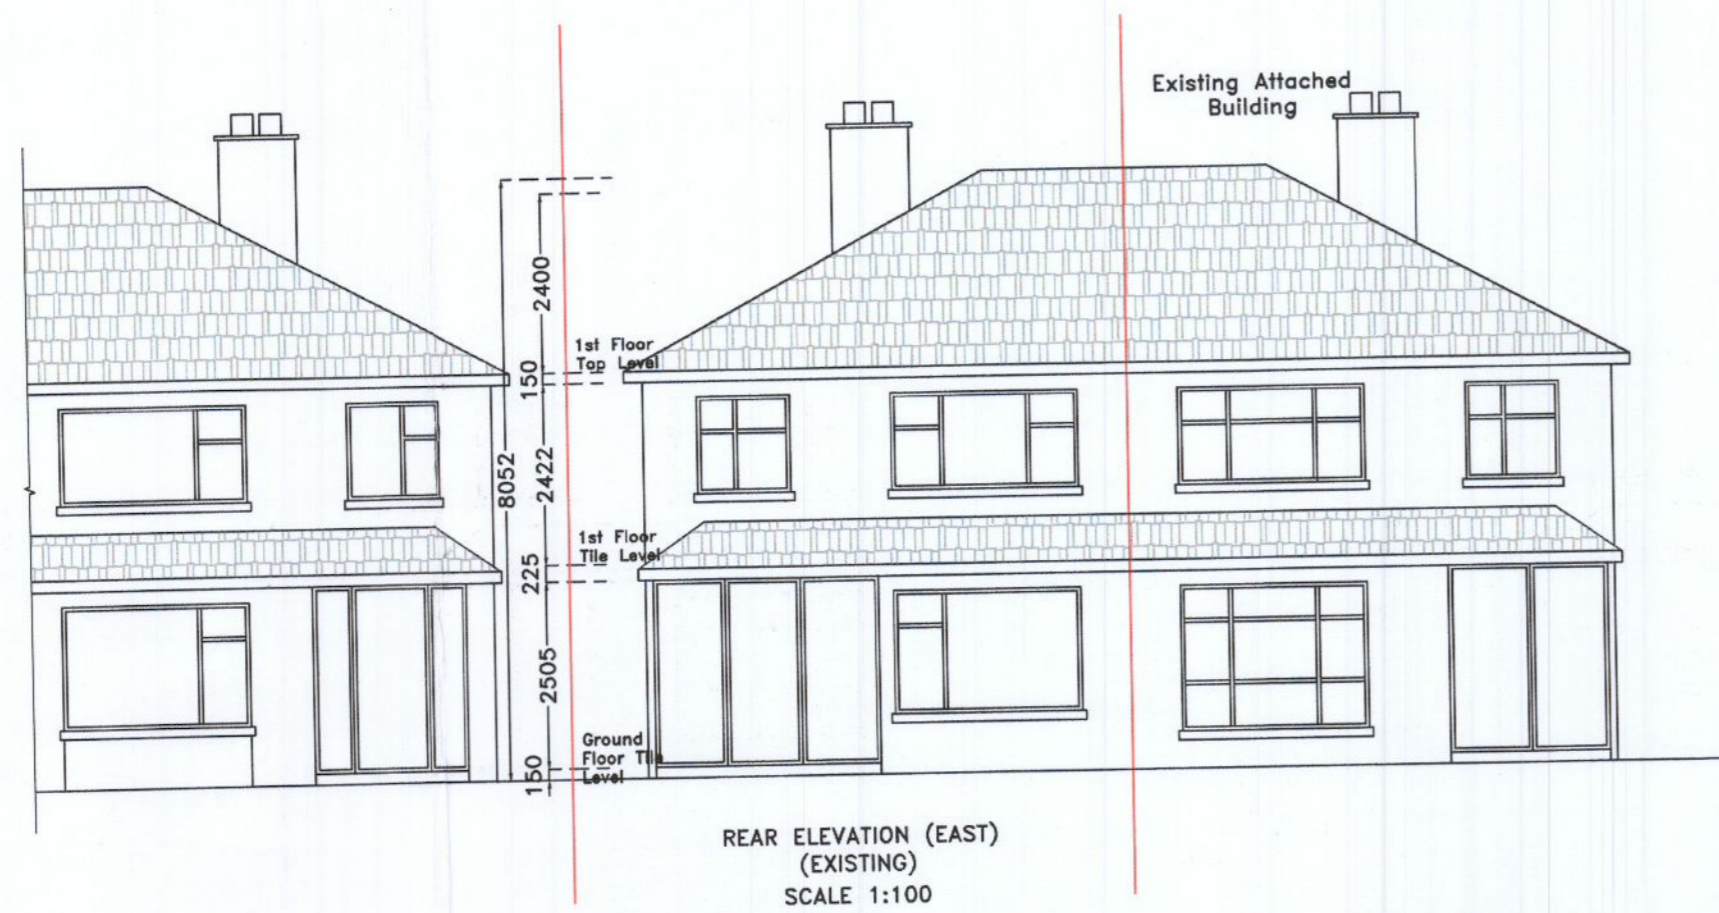

REAR ELEVATION (EAST)  
(EXISTING)  
SCALE 1:100

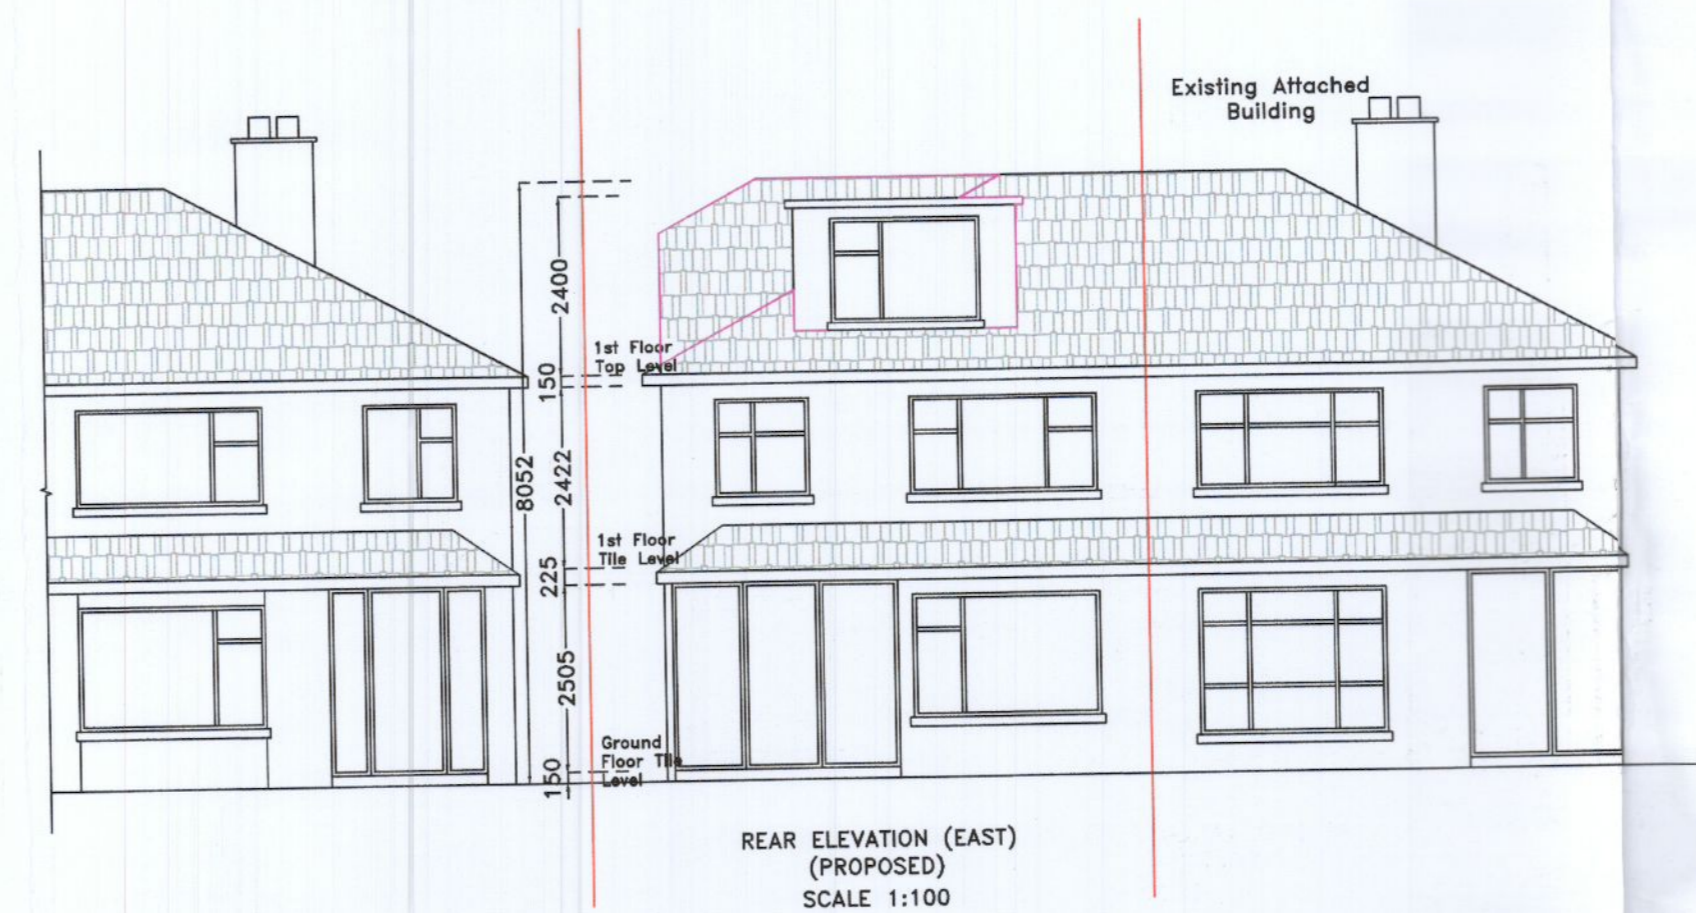

REAR ELEVATION (EAST)  
(PROPOSED)  
SCALE 1:100

**SPECIFICATIONS**  
External finishes to match existing  
Gutters and downpipes to match existing  
Roof finishes to match existing  
Windows and doors UPVC or wood to match existing

**NOTES:**  
Drawings not to be scaled from. Use written dimensions only.  
Setting out dimensions to be checked against plans.  
To be used with other drawings and specifications.  
Any discrepancies in dimensions or specifications to be brought to the attention Architect Engineer Builder.  
All structures to be confirmed by Engineer.  
DRAWINGS NOT FOR CONSTRUCTION PURPOSES  
CHANGES IN MAGENTA

DRAWINGS BY  
KEVIN TIERNAN  
ARCHITECT SERVICES  
19 ARANLEIGH GARDENS  
RATHFARNHAM  
DUBLIN 14  
PH 01 5349272  
www.architectservices.ie

CLIENT: David Walsh 13 orwell park heights

THIS DRAWING: Existing/ Proposed Elevations  
Scale 1 to 50

Area of Entire Site 227.00 sq m  
Area of Existing House 123.00 sq m  
Area of Proposed Extension 00.00 sq m  
Area of Attic 26.00 sq m