



Entrance 2

Entrance 2

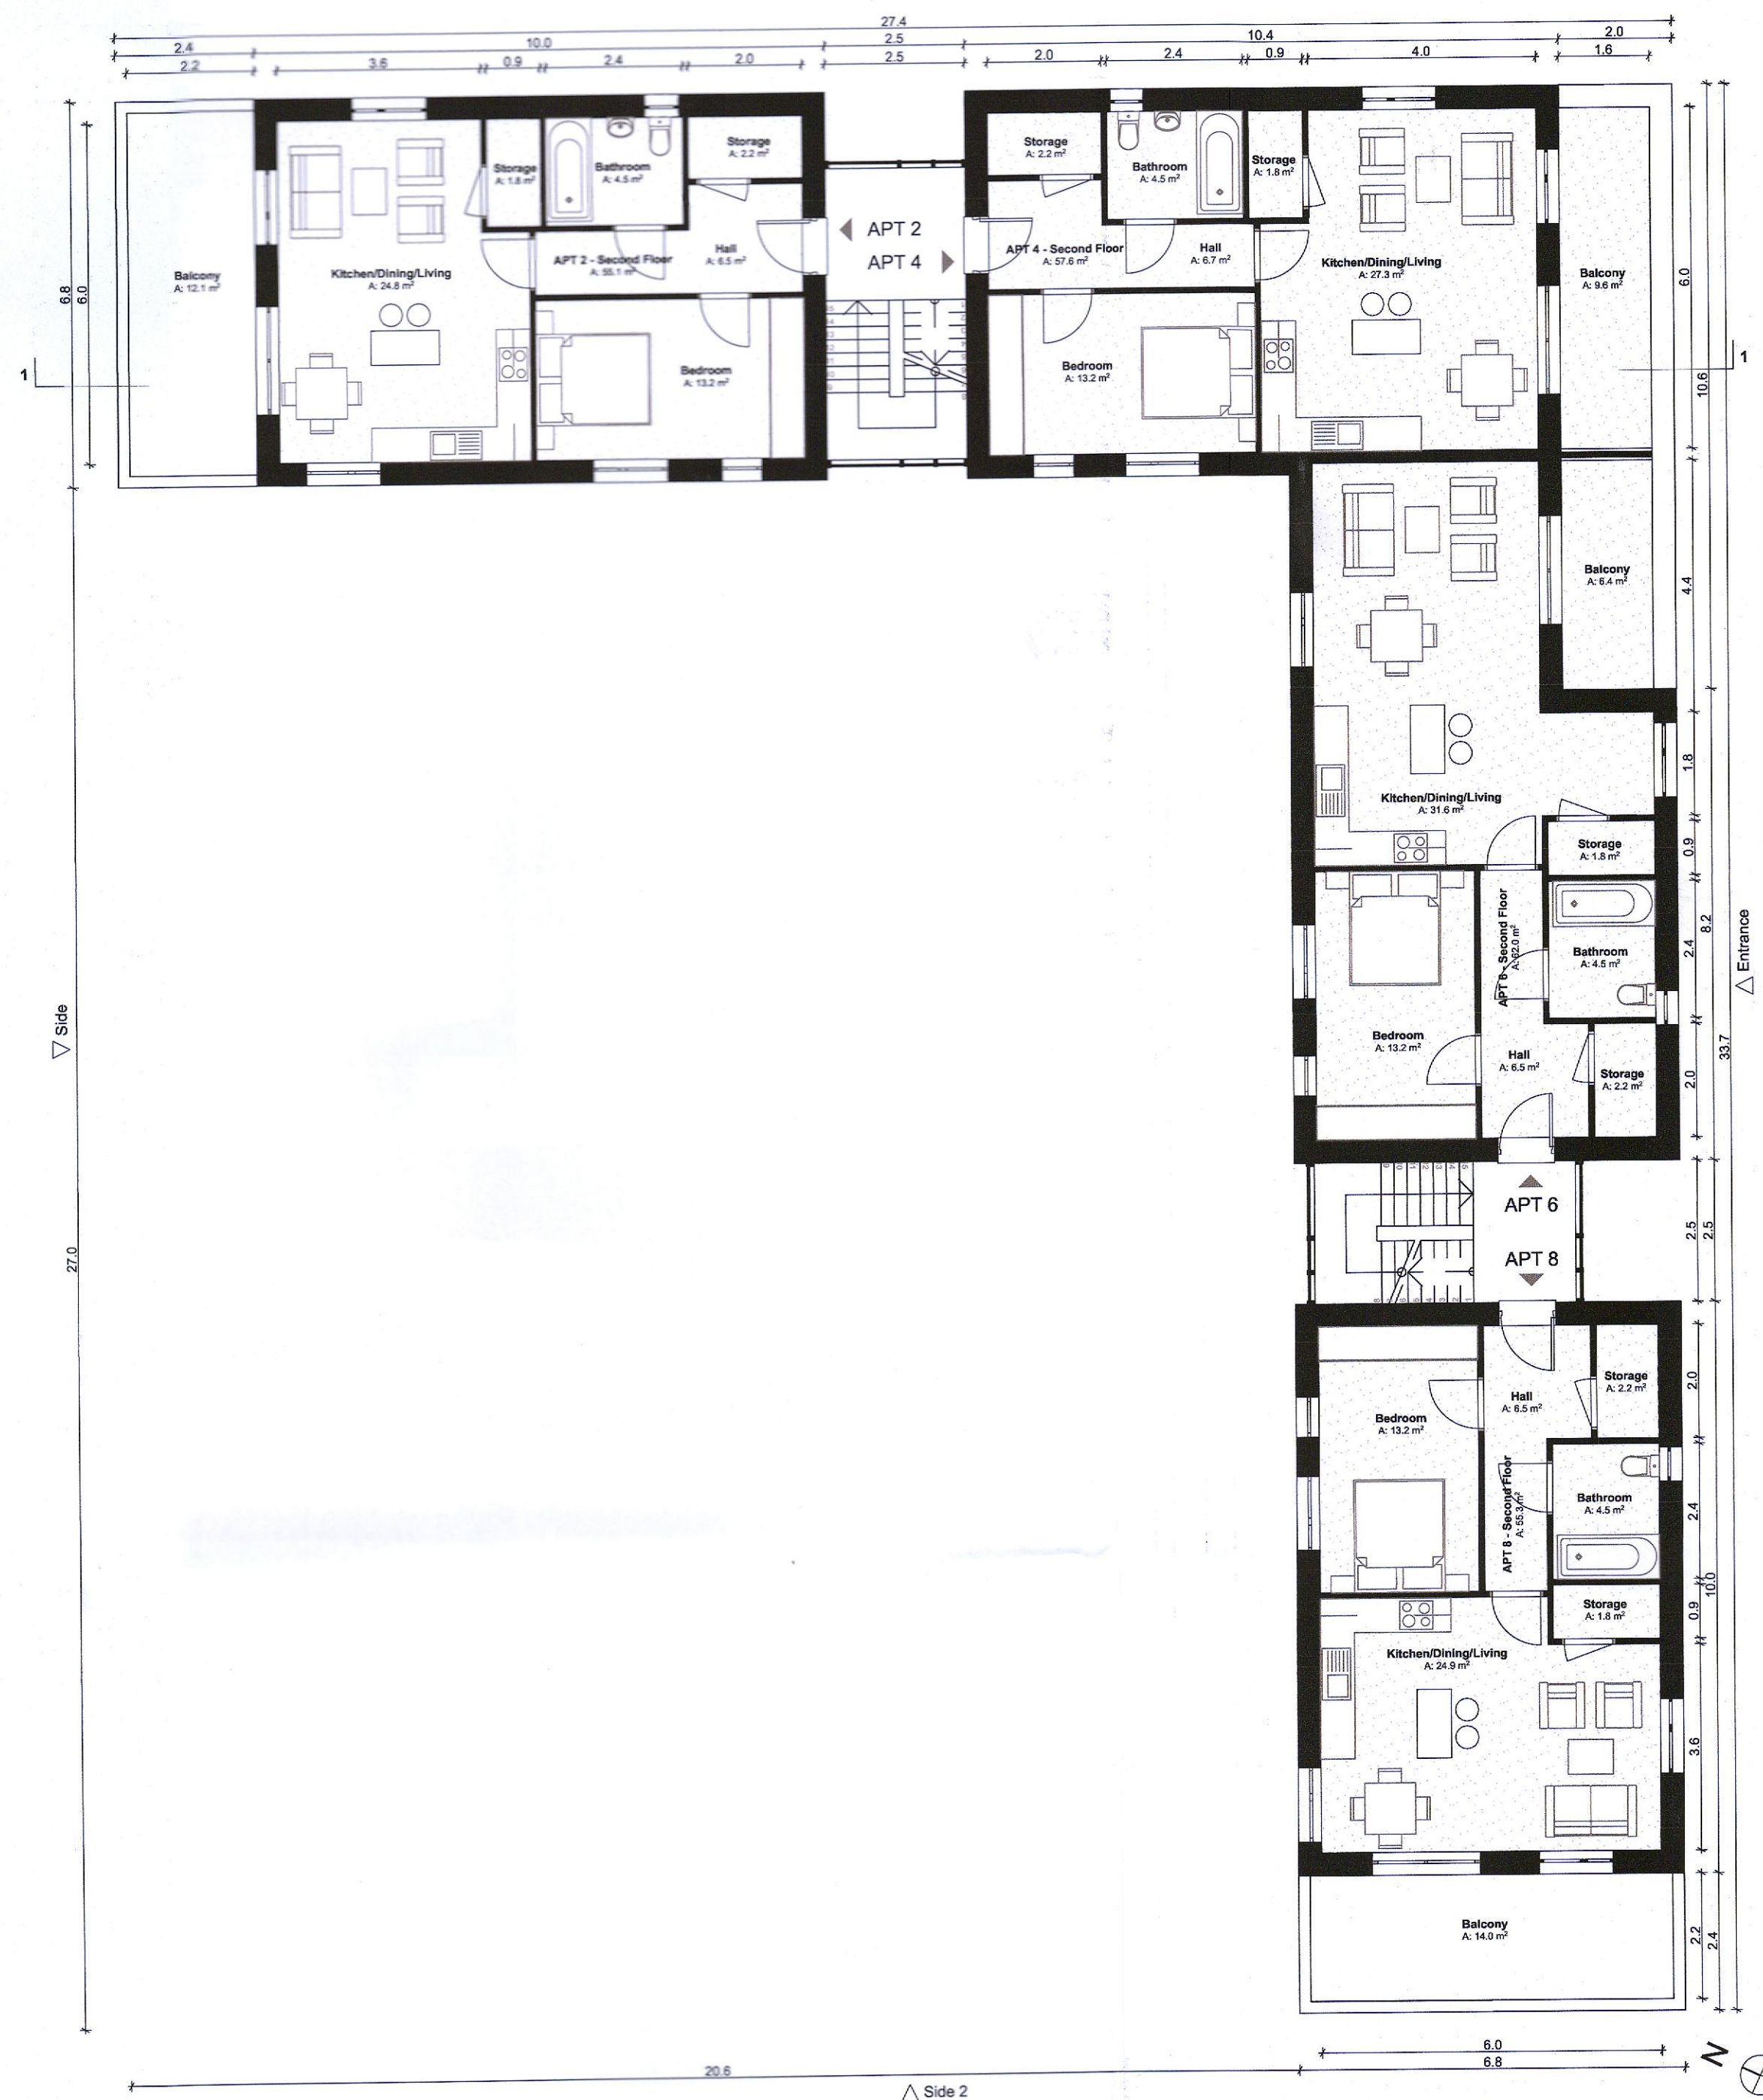

Second Floor

Roof Plan

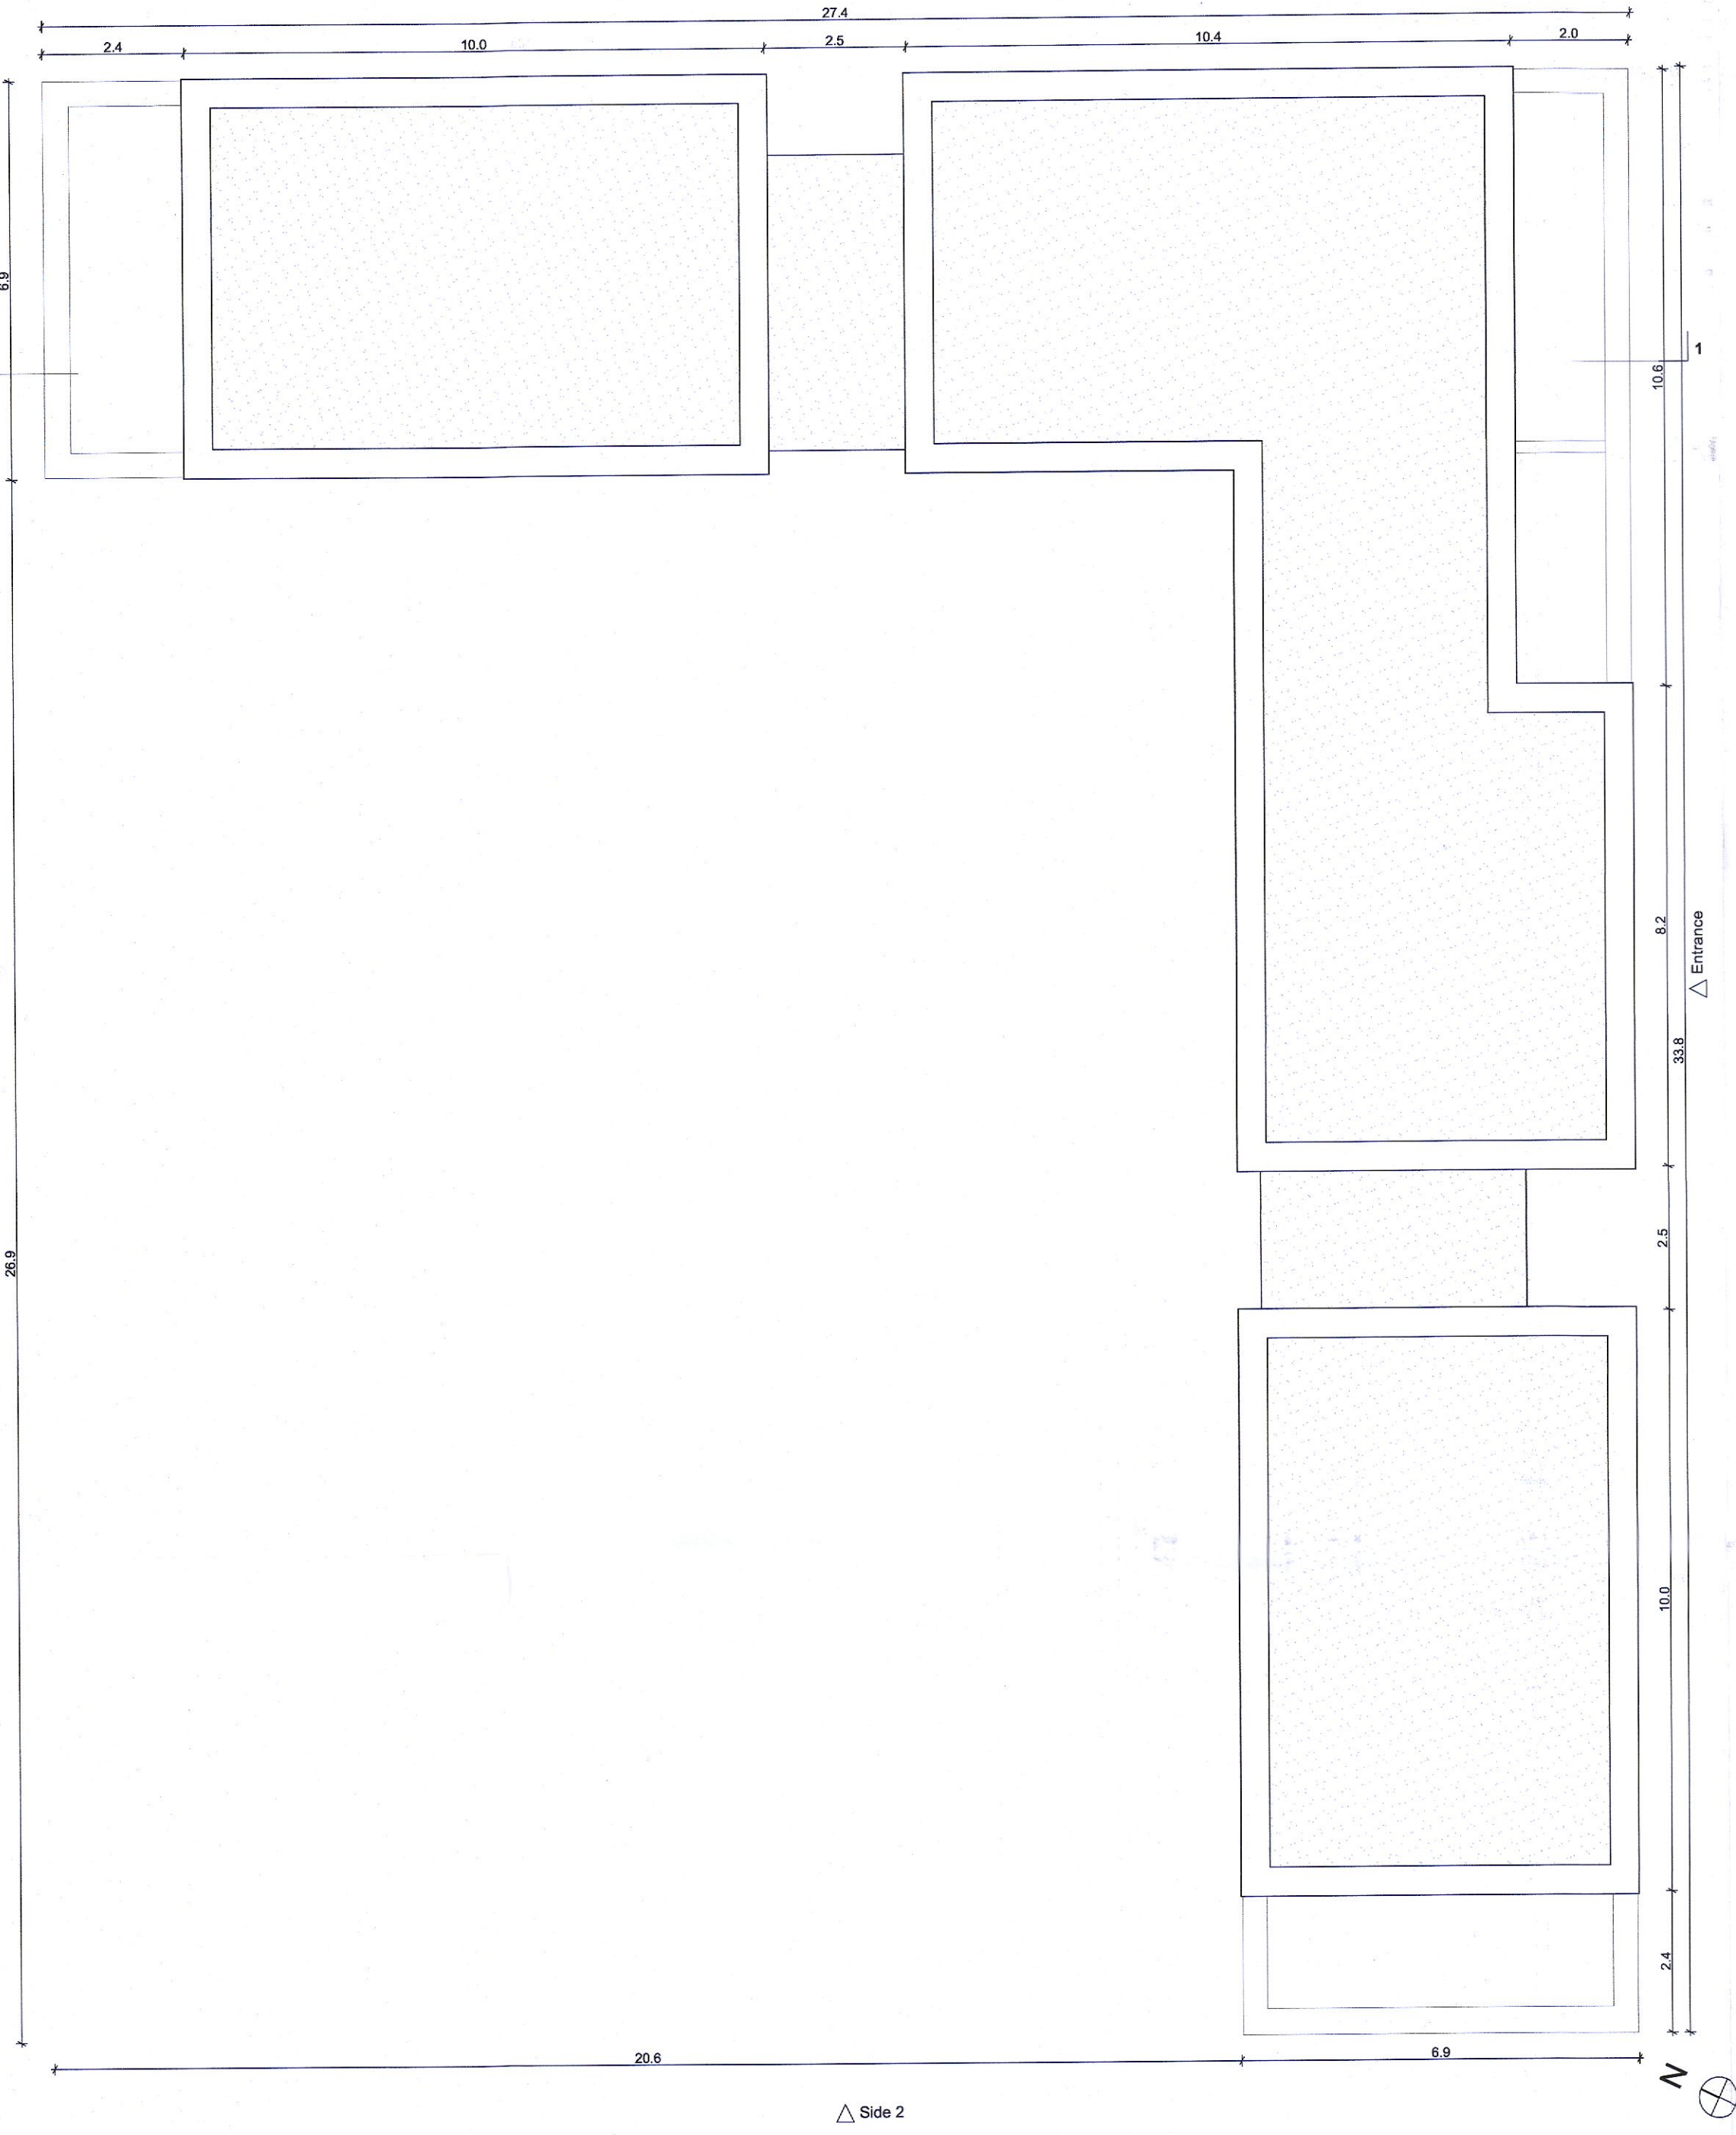

Side 2

## APARTMENT BLOCK I

4 no. two story apartment duplex + 4 no. one storey apartment

Apartment Block - I - Apartment 2 - Gross Internal Area		
Area Type	Proposed Area	DoHPCLG Area Min.
Apt 2 - 1 Bed Unit	55.1 m <sup>2</sup>	45.0 m <sup>2</sup>
Apartment Block - I - Apartment 2 - Space Provision & Room Sizes		
Area Type	Proposed Area	DoHPCLG Area Min.
Aggregate Bedroom Area	13.2 m <sup>2</sup>	11.4 m <sup>2</sup>
Aggregate Living Area	24.8 m <sup>2</sup>	23.0 m <sup>2</sup>
Apartment Block - I - Apartment 2 - Storage Provision		
Area Type	Proposed Area	DoHPCLG Area Min.
Storage	4.0 m <sup>2</sup>	3.0 m <sup>2</sup>

Apartment Block - I - Apartment 4 - Gross Internal Area		
Area Type	Proposed Area	DoHPCLG Area Min.
Apt 4 - 1 Bed Unit	57.6 m <sup>2</sup>	45.0 m <sup>2</sup>
Apartment Block - I - Apartment 4 - Space Provision & Room Sizes		
Area Type	Proposed Area	DoHPCLG Area Min.
Aggregate Bedroom Area	38.0 m <sup>2</sup>	11.4 m <sup>2</sup>
Aggregate Living Area	27.3 m <sup>2</sup>	23.0 m <sup>2</sup>
Apartment Block - I - Apartment 4 - Storage Provision		
Area Type	Proposed Area	DoHPCLG Area Min.
Storage	4.0 m <sup>2</sup>	3.0 m <sup>2</sup>

Apartment Block - I - Apartment 6 - Gross Internal Area		
Area Type	Proposed Area	DoHPCLG Area Min.
Apt 6 - 1 Bed Unit	62.0 m <sup>2</sup>	45.0 m <sup>2</sup>
Apartment Block - I - Apartment 6 - Space Provision & Room Sizes		
Area Type	Proposed Area	DoHPCLG Area Min.
Aggregate Bedroom Area	13.2 m <sup>2</sup>	11.4 m <sup>2</sup>
Aggregate Living Area	31.6 m <sup>2</sup>	23.0 m <sup>2</sup>
Apartment Block - I - Apartment 6 - Storage Provision		
Area Type	Proposed Area	DoHPCLG Area Min.
Storage	4.0 m <sup>2</sup>	3.0 m <sup>2</sup>

Apartment Block - I - Apartment 8 - Gross Internal Area		
Area Type	Proposed Area	DoHPCLG Area Min.
Apt 8 - 1 Bed Unit	55.3 m <sup>2</sup>	45.0 m <sup>2</sup>
Apartment Block - I - Apartment 8 - Space Provision & Room Sizes		
Area Type	Proposed Area	DoHPCLG Area Min.
Aggregate Bedroom Area	13.2 m <sup>2</sup>	11.4 m <sup>2</sup>
Aggregate Living Area	24.9 m <sup>2</sup>	23.0 m <sup>2</sup>
Apartment Block - I - Apartment 8 - Storage Provision		
Area Type	Proposed Area	DoHPCLG Area Min.
Storage	4.0 m <sup>2</sup>	3.0 m <sup>2</sup>

Refer to Site Plan for:


- Finished floor levels to survey datum
- Orientation
- Handing of type for each unit

## Notes

Do not scale from this drawing.  
Use figured dimensions only.  
All errors and omissions to be reported to the Architect.  
This drawing is to be read in conjunction with relevant consultant's drawings.  
All dimensions are in millimetres and all levels are in meters to match Datums unless otherwise noted.

This drawing is for planning purposes only and not for construction.  
This drawing or design may not be reproduced without permission.

NOTES ON FINISHES:	
ROOF:	CAPPING TO BE ALUMINIUM POWDER COATED TO SELECTED COLOUR.
WALLS:	SELECTED CLAY BRICKWORK WHERE INDICATED OTHERWISE SELECTED SELF-COLOURED RENDER
JOINERY:	ALL WINDOWS AND DOORS, FRAMES AND LEAFS TO BE ALUMINIUM POWDER COATED TO APPROVED COLOUR OR UPVC OR PAINTED TIMBER TO APPROVED COLOUR. OBSCURE GLAZING WHERE INDICATED TO SENSITIVE WINDOWS.
RAINWATER GOODS:	GUTTERS, DOWNPIPES AND FIXINGS TO BE UPVC OR ALUMINIUM POWDER COATED TO SELECTED COLOUR TO MATCH ROOF CAPPING.
SOLAR PANELS:	INDICATIVE SOLAR PANEL POSITION. FINAL SOLAR PANEL POSITION DEPENDS ON HOUSE ORIENTATION. THE SOLAR PANELS INDICATED ARE A PROVISIONAL OPTION TO SATISFY RENEWABLE ENERGY REQUIREMENTS OF BUILDING REGULATIONS PART L. SOLAR PANELS MAY BE OMITTED IN FAVOUR OF ALTERNATIVE RENEWABLE ENERGY OPTIONS.

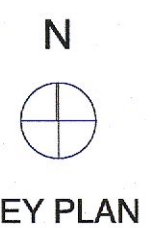

KEY PLAN

RIA

Planning Application -  
Additional Information

DAVEY + SMITH  
ARCHITECTS

DAVEY + SMITH ARCHITECTS | 13 SEAPORT BUILDING, 44/45 CLONTARF ROAD, CLONTARF, DUBLIN 3 | PH: 01 2447638 | EMAIL: info@davey-smith.com | WEB: www.davey-smith.com  
Layout ID: PH 027 - Apartment Block I-  
Scale: 1:100  
Job No: 1515  
Project: Adamstown SDZ - Phase 03  
Series: PLANNING  
Date: 04/07/2022  
Drawing Name: Second Floor and Roof Plan  
Status: Additional Information  
THIS DRAWING TO BE READ IN CONJUNCTION WITH RELEVANT CONSULTANTS DRAWINGS - NOT FOR ARCHITECTS OF ANY DISCREPANCIES - CHECK DIMENSIONS ON SITE - USE FIGURE DIMENSIONS ONLY - COPYRIGHT RESERVED FOR DAVEY + SMITH ARCHITECTS LTD.