

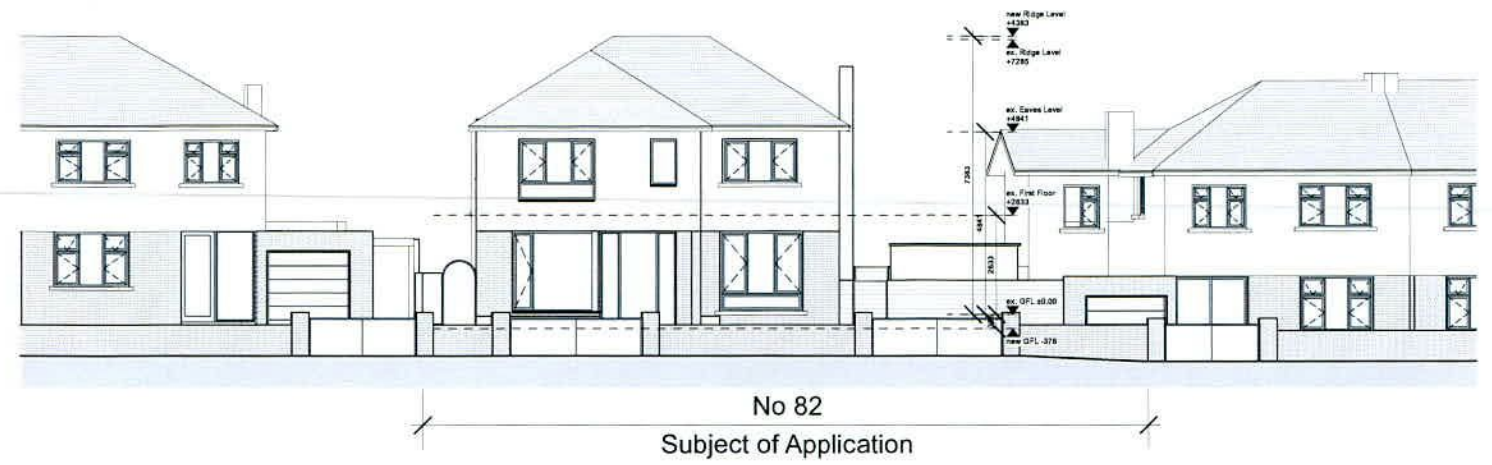


1 Proposed Site Plan  
Scale: 1:500

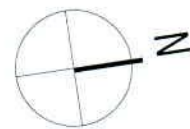

2 Proposed Contiguous Front Elevation  
Scale: 1:200

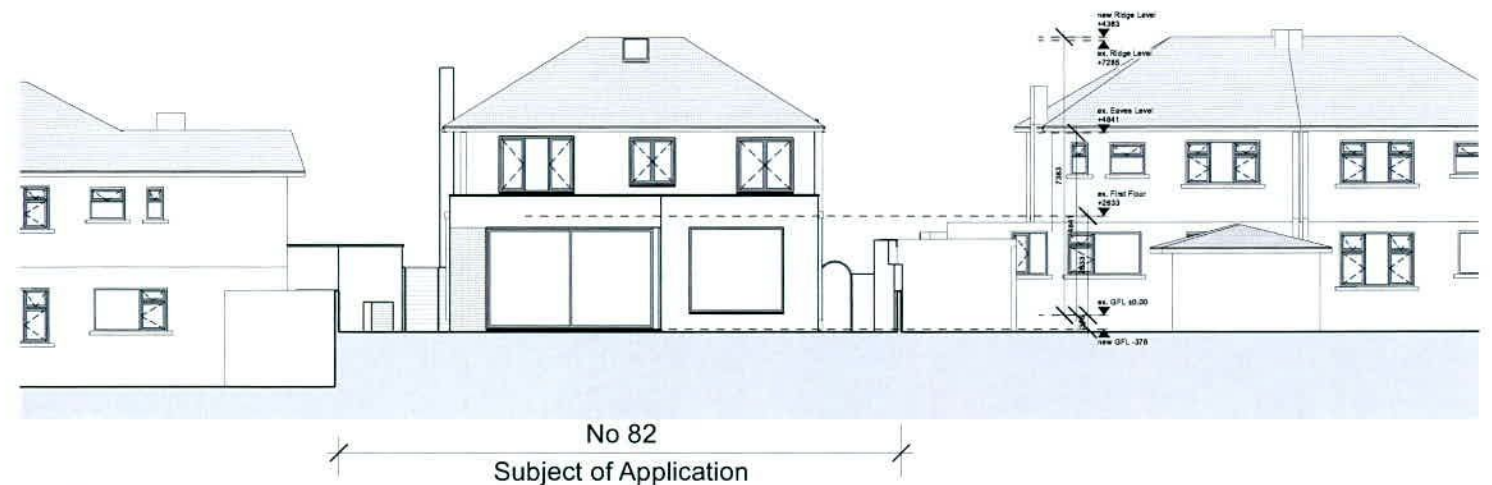

3 Proposed Contiguous Rear Elevation  
Scale: 1:200

**DRAINAGE LEGEND:**

- New surface water drainage
- New foul drainage
- Existing shared foul drainage

**LEGEND:**

- Existing Walls
- Proposed Walls
- Demolition
- Extension
- Site Outline

| REV | DATE | NOTE |
|-----|------|------|
|     |      |      |
|     |      |      |
**KELLIHER MILLER ARCHITECTS**

10 BLESSINGTON COURT DUBLIN 7  
T: 00 353 1 8309552 E: info@kmarch.ie


Status: **PLANNING**

PROJECT  
**Alteration and Extension to 82 Pinewood Park, Rathfarnham, D14 K602**

DRAWING  
**Proposed Contiguous Elevations & Site Plan**

|          |            |           |           |            |    |            |           |
|----------|------------|-----------|-----------|------------|----|------------|-----------|
| DRAWN BY | CHECKED BY | DATE      | SCALE     | AMENDED ON | BY | DRG NO     | AMENDMENT |
| BL       | KK         | June 2022 | 1:500/200 |            |    | 2206-P-005 |           |


THIS DRAWING IS COPYRIGHT DO NOT SCALE USE FIGURED DIMENSIONS ONLY

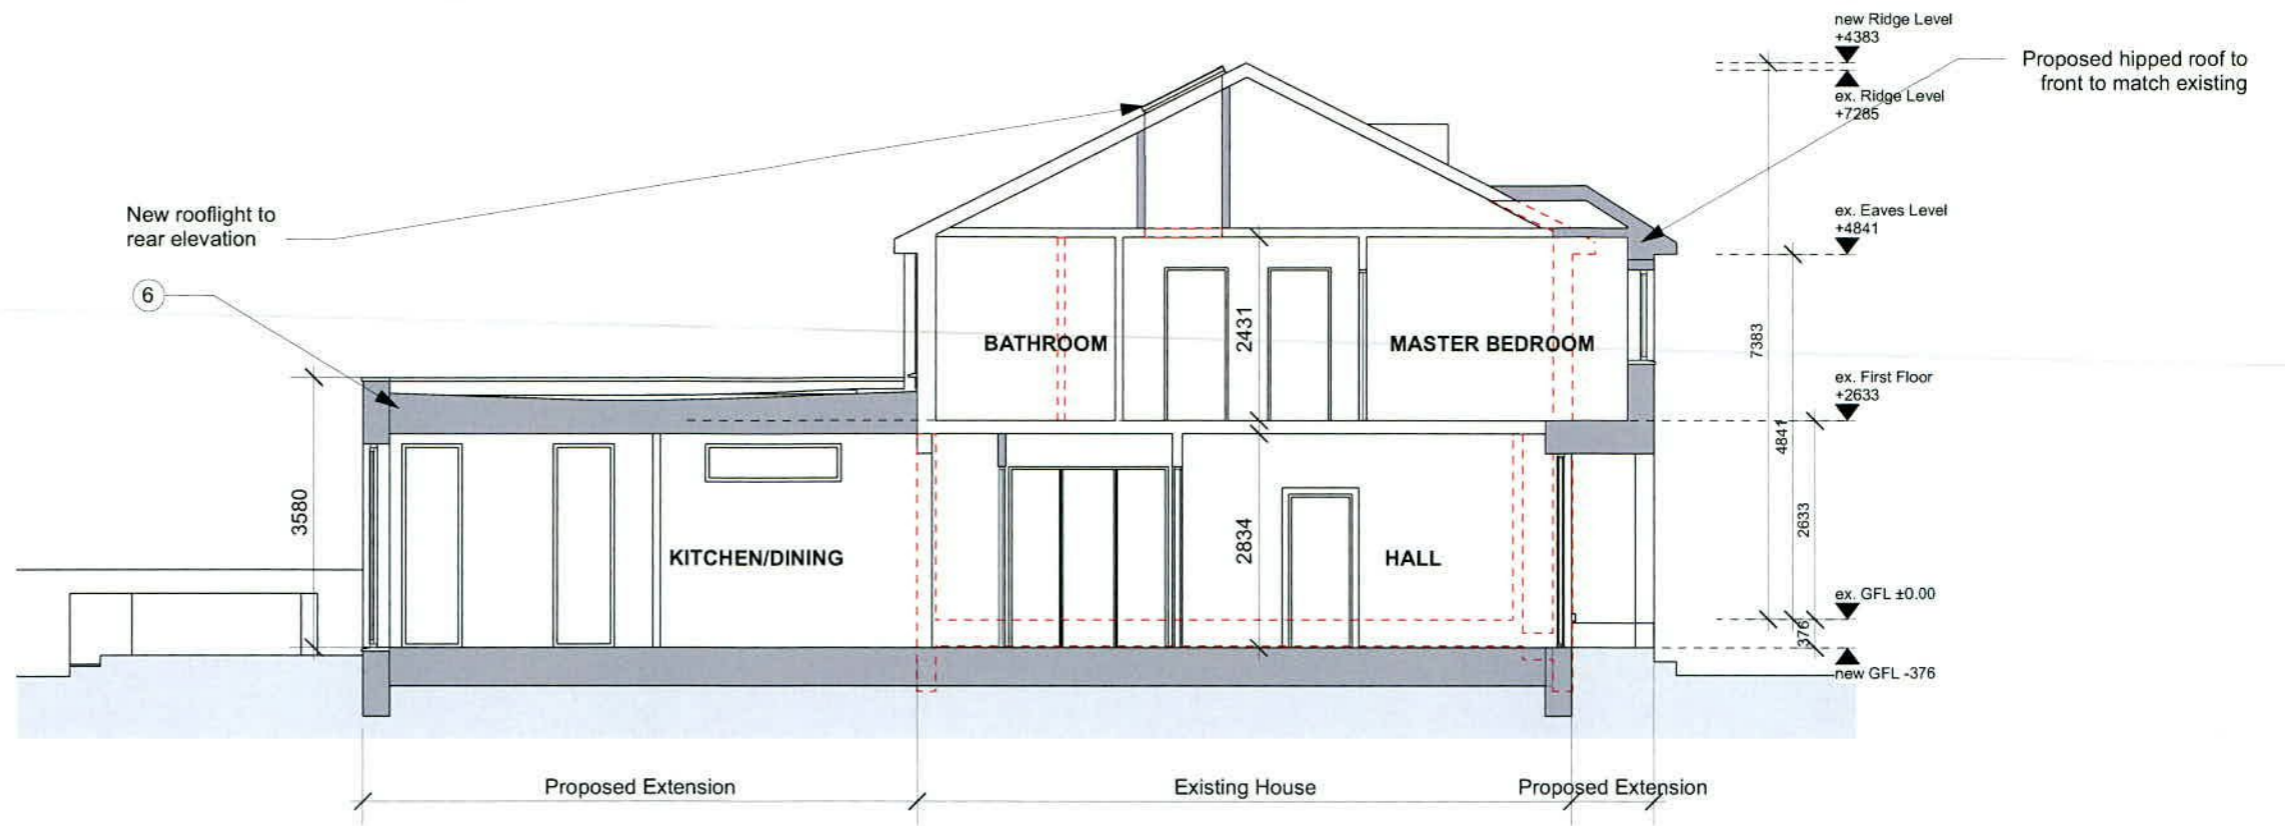

1 Proposed Section A-A  
Scale: 1:100



2 Proposed Front Elevation  
Scale: 1:100

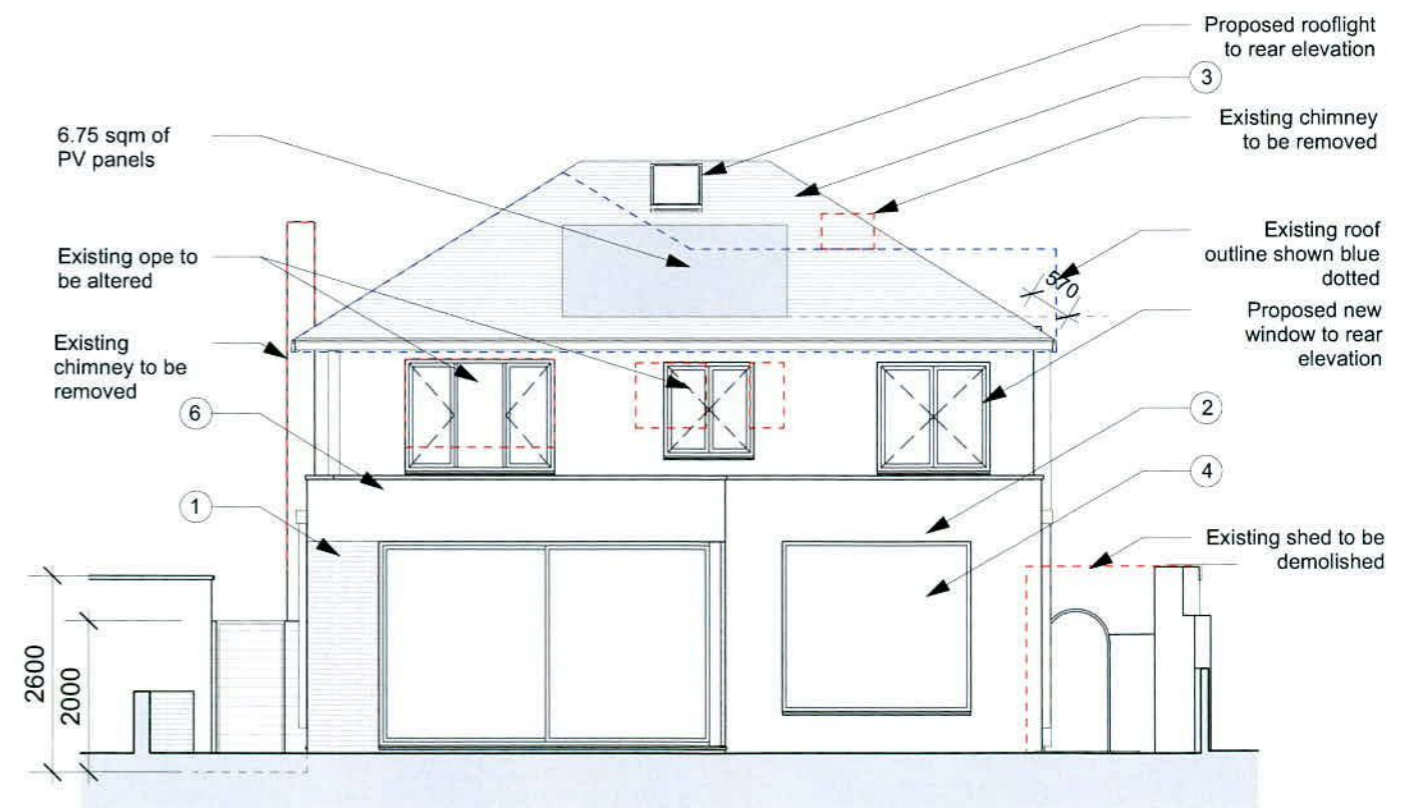

3 Proposed Rear Elevation  
Scale: 1:100

**LEGEND INDICATING PROPOSED MATERIALS**

|   |  |
|---|--|
| 1 | Selected brick finish                                    |
| 2 | Selected render finish                                   |
| 3 | Selected roof tile finish to match existing              |
| 4 | Selected timber/aluclad windows/doors                    |
| 5 | Opaque glazing   |
| 6 | Parapet flat roof with membrane finish and metal capping |

| REV | DATE | NOTE |
|-----|------|------|
|     |      |      |
|     |      |      |
|     |      |      |
|     |      |      |
|     |      |      |
|     |      |      |

**KELLIHER MILLER ARCHITECTS**

10 BLESSINGTON COURT DUBLIN 7  
T: 00 353 1 8309552 E: info@kmarch.ie


Status: PLANNING

PROJECT: Alteration and Extension to 82 Pinewood Park, Rathfarnham, D14 K602


DRAWING: Proposed Front and Rear Elevations and Section AA

|          |            |           |       |               |            |           |
|----------|------------|-----------|-------|---------------|------------|-----------|
| DRAWN BY | CHECKED BY | DATE      | SCALE | AMENDED ON BY | DRG. NO.   | AMENDMENT |
| BL       | TM         | June 2022 | 1:100 |               | 2206-P-003 |           |

THIS DRAWING IS COPYRIGHT DO NOT SCALE USE FIGURED DIMENSIONS ONLY

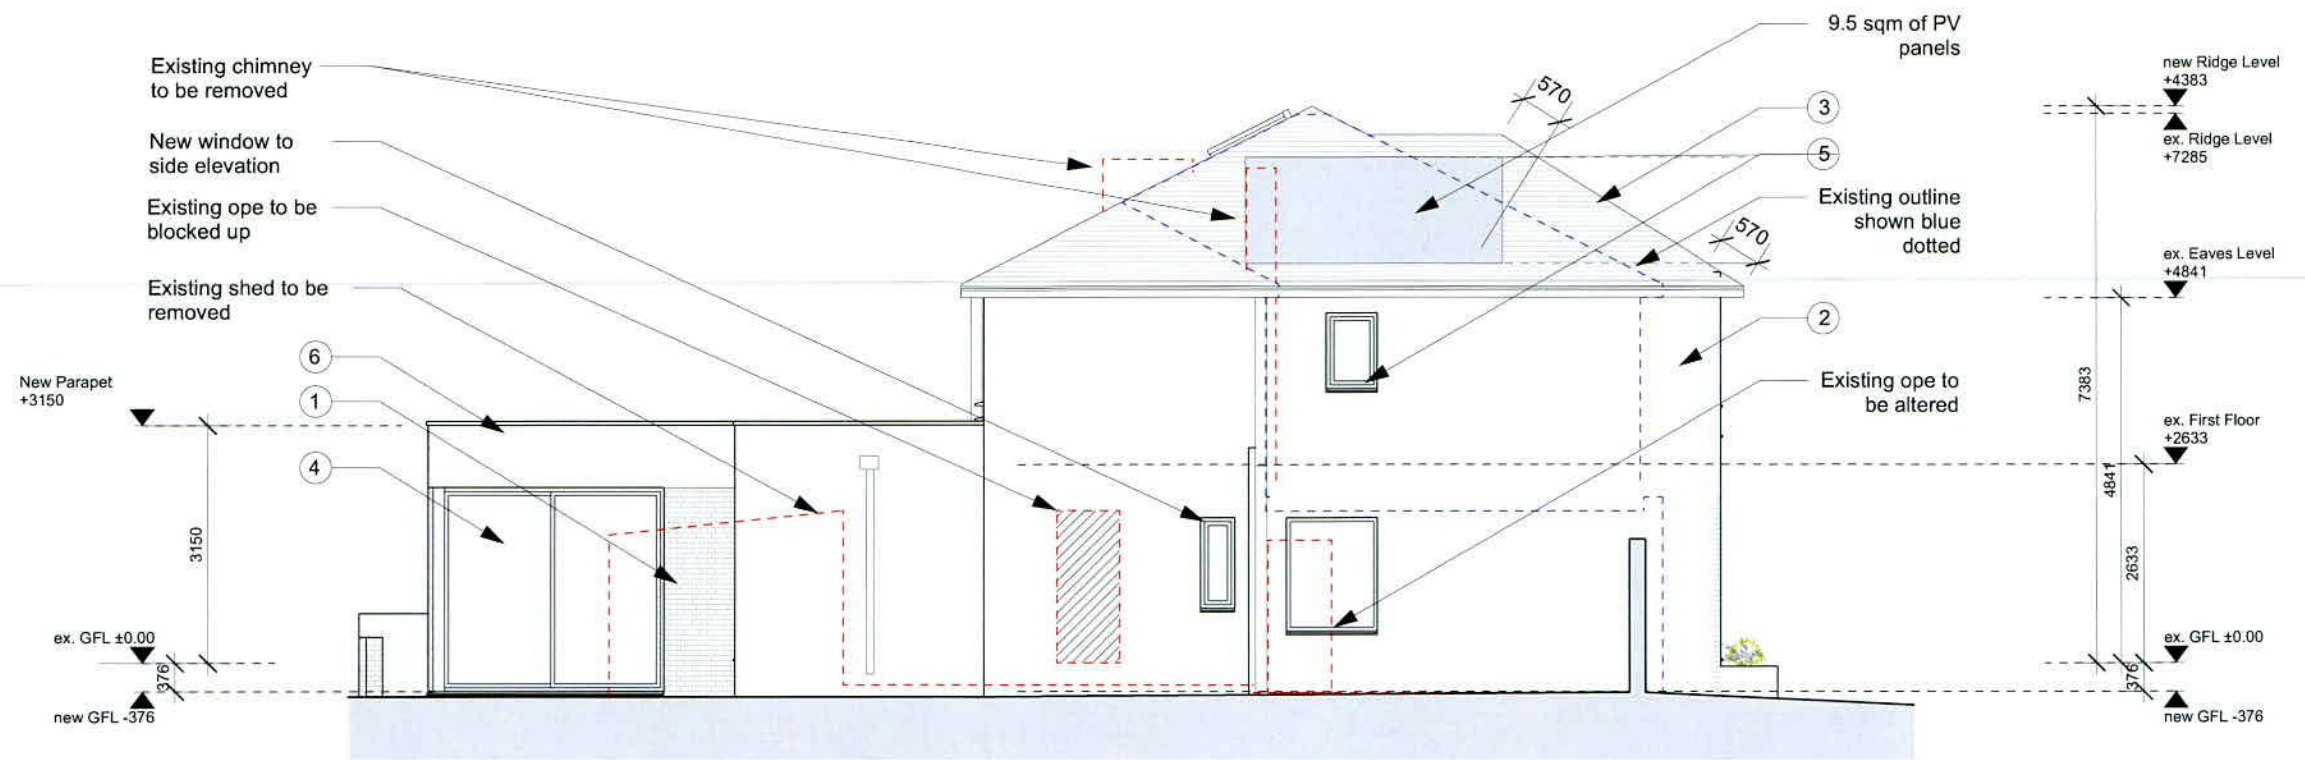

1 Proposed Side Elevation (South)  
Scale: 1:100

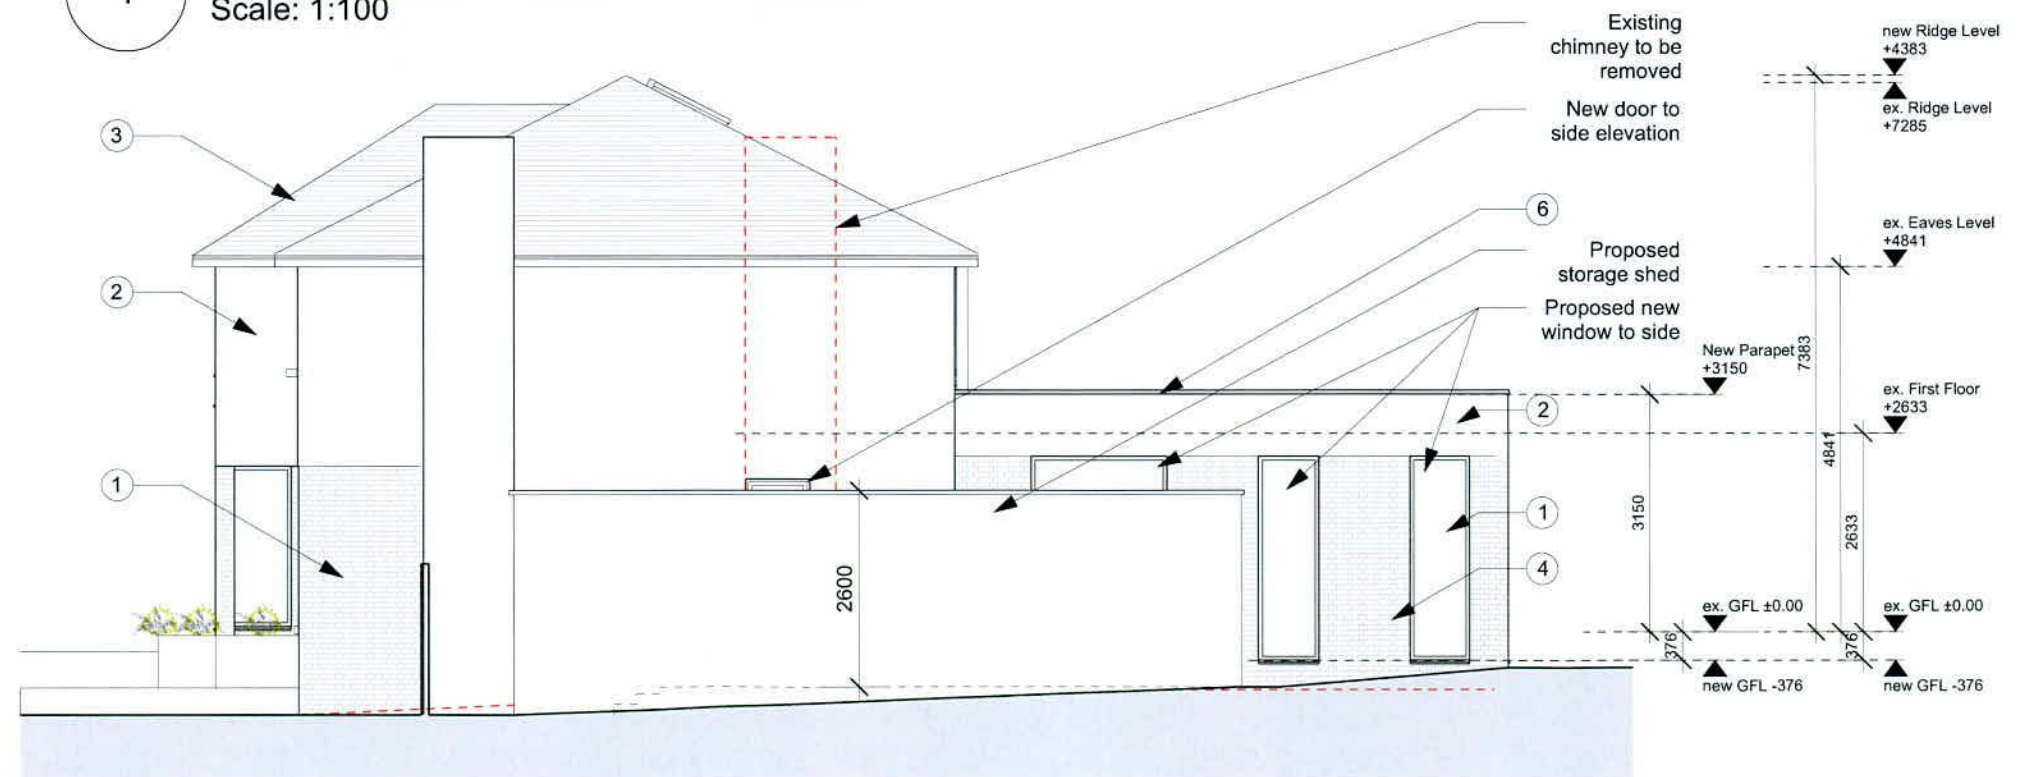

2 Proposed Side Elevation (North)  
Scale: 1:100

**LEGEND INDICATING PROPOSED MATERIALS**

|   |  |
|---|--|
| 1 | Selected brick finish                                    |
| 2 | Selected render finish                                   |
| 3 | Selected roof tile finish to match existing              |
| 4 | Selected timber/aluclad windows/doors                    |
| 5 | Opaque glazing   |
| 6 | Parapet flat roof with membrane finish and metal capping |

| REV | DATE | NOTE |
|-----|------|------|
|     |      |      |
|     |      |      |
|     |      |      |
|     |      |      |
|     |      |      |

**KELLIHER MILLER ARCHITECTS**

10 BLESSINGTON COURT DUBLIN 7  
T: 00 353 1 8309552 E: info@kmarch.ie

**Status: PLANNING**

**PROJECT**  
Alteration and Extension to 82 Pinewood Park, Rathfarnham, D14 K602

**DRAWING**  
Proposed Side Elevations

|          |            |           |       |            |    |            |           |
|----------|------------|-----------|-------|------------|----|------------|-----------|
| DRAWN BY | CHECKED BY | DATE      | SCALE | AMENDED ON | BY | DRG. NO.   | AMENDMENT |
| BL       | TM         | June 2022 | 1:100 |            |    | 2206-P-004 |           |

THIS DRAWING IS COPYRIGHT. DO NOT SCALE. USE FIGURED DIMENSIONS ONLY.