


Proposed Side sectional (West) Elevation
Scale 1:100

Proposed Front (North) Elevation
Shed
Scale 1:100

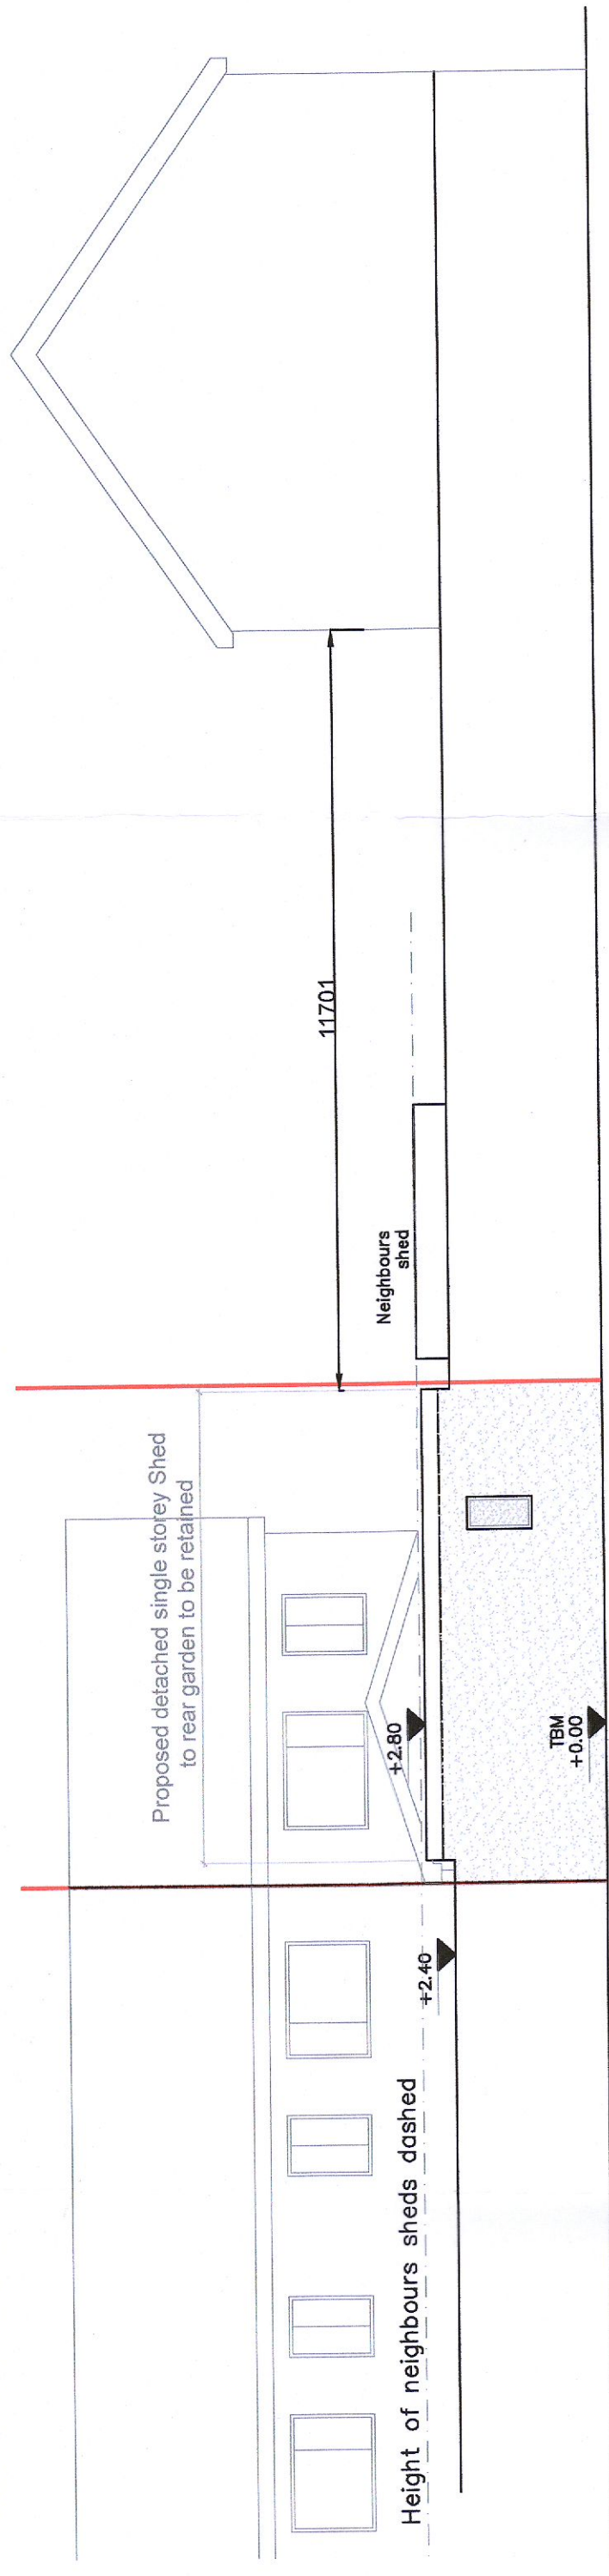

Proposed Rear (South) Elevation
Shed
Scale 1:100


FURTHER INFORMATION

REF: SD22B/0079

SATISFIES CONDITION 1 & 2



Fig 2. Site View North

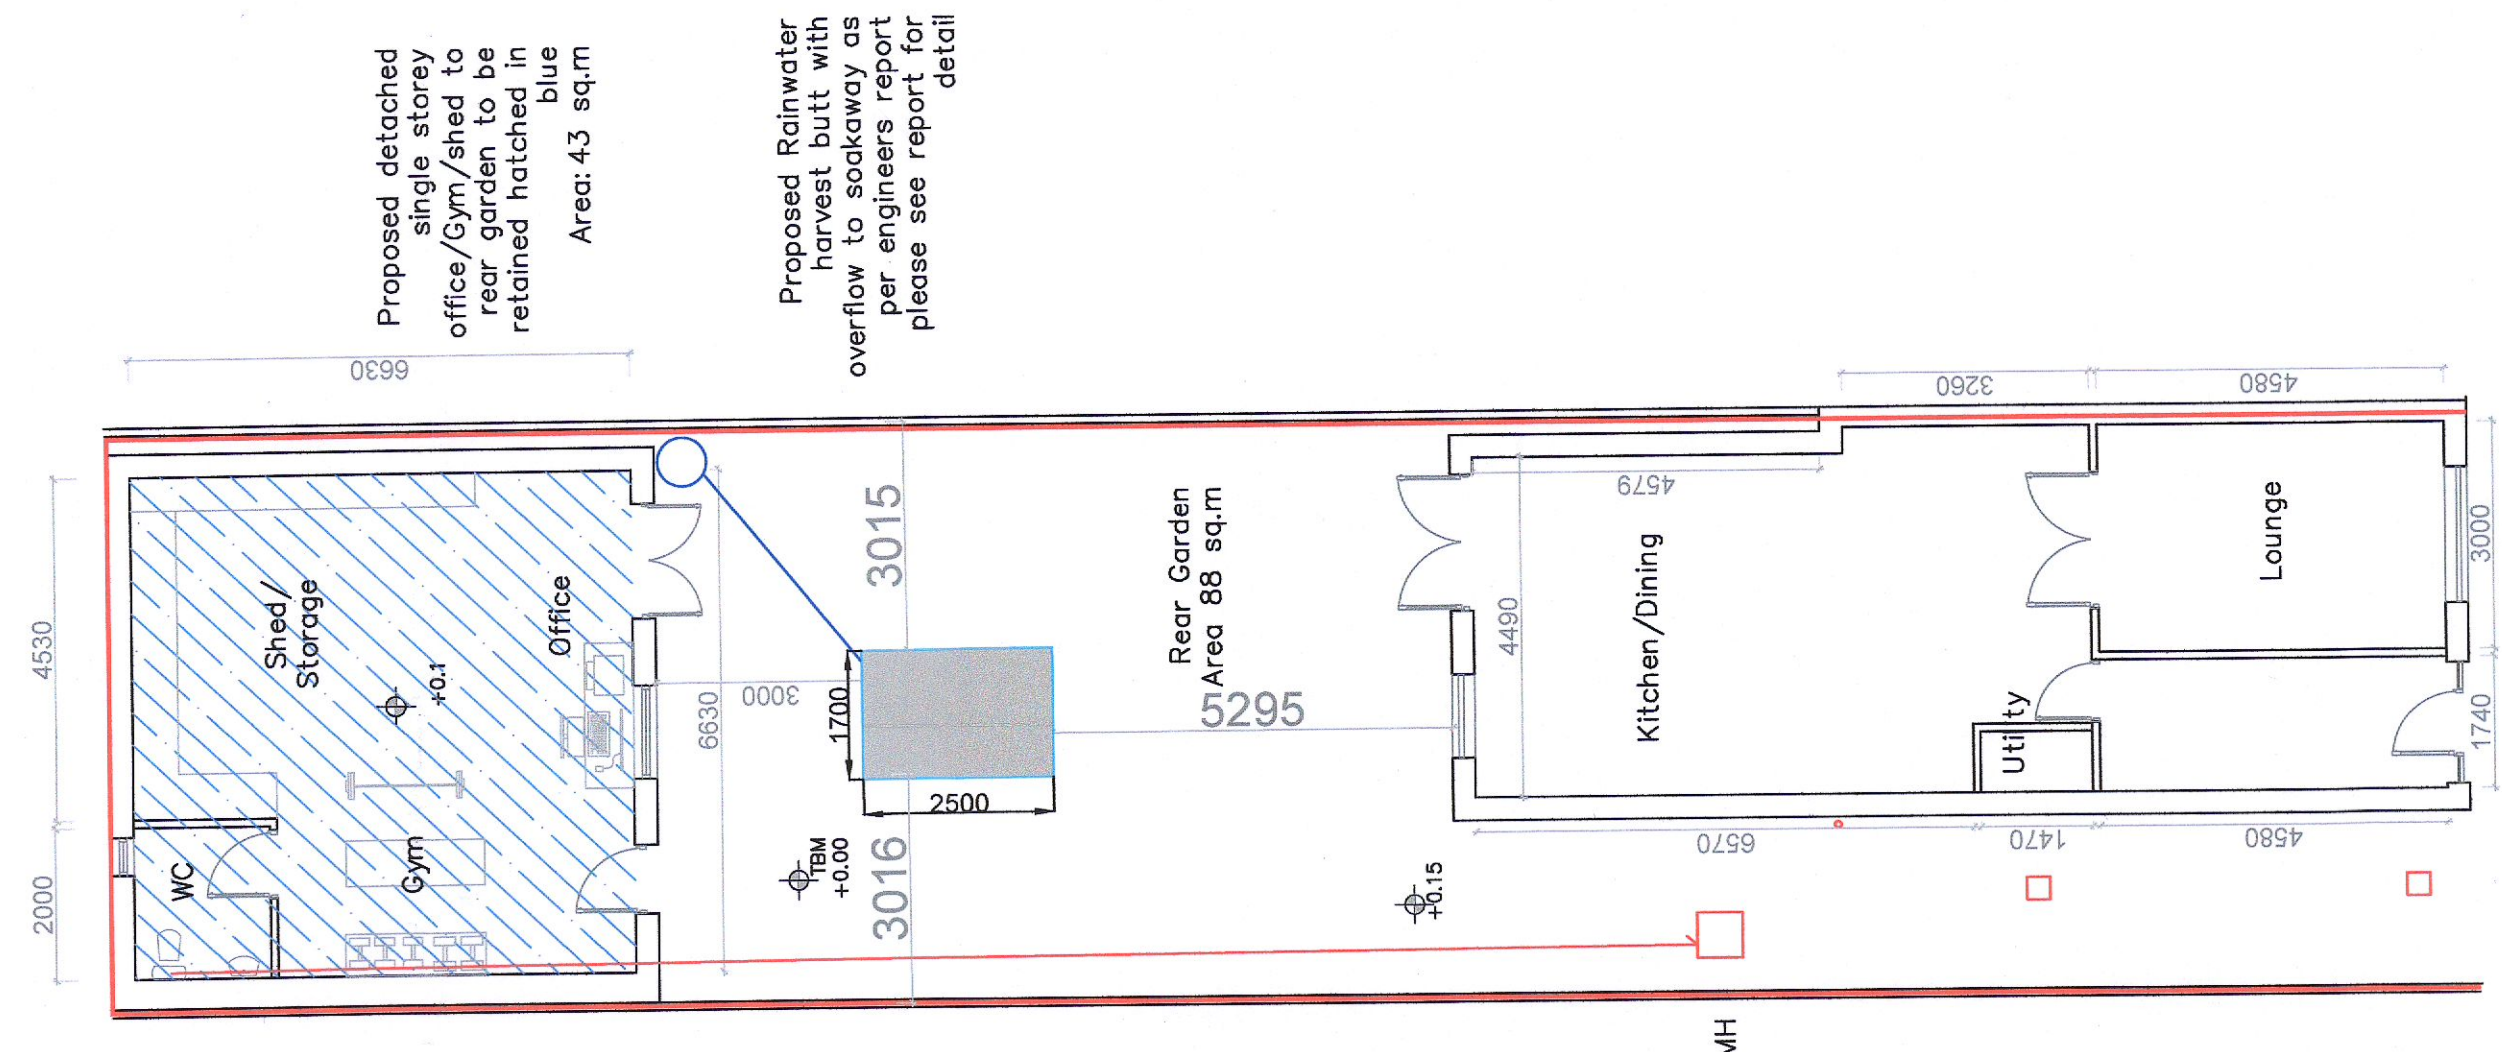

Proposed Ground Floor Plan layout
Scale 1:100



Proposed Site Plan
Scale 1:200



Existing Contiguous Front (North) Elevation
Scale 1:200

FURTHER INFORMATION	
CLIENT	ANTHONY STERIO
PROJECT	RETENTION PERMISSION FOR SINGLE STOREY DETACHED SHED/OFFICE/GYM TO REAR OF EXISTING HOUSE
SCALE: 1:100, 1:200	DATE: 03.02.2022
CHECKED: AD	DRAWN: SN
Address	2284-A Strada 23 CHURCH VIEW, GABRALTAR, DUBLIN 22
Dig.no: 2284/PL/V01	
DRAWING NUMBER	REVISION
PLAN-01	00

JEA
 Joseph English Architecture
 Park House,
 Ballsbridge Park,
 Ballsbridge,
 Co. Dublin,
 P. 01-8958551
 E. info@jeaarchitecture.ie
 Architecture www.jeaarchitecture.ie