



NOTES

- SITE BOUNDARY
- AS QUOTED AS PER PLANNING APPLICATION REF: SD22A0126
- AS QUOTED AS PER PLANNING APPLICATION REF: SD22A0126
- AS PER ADDITIONAL INFORMATION REQUEST

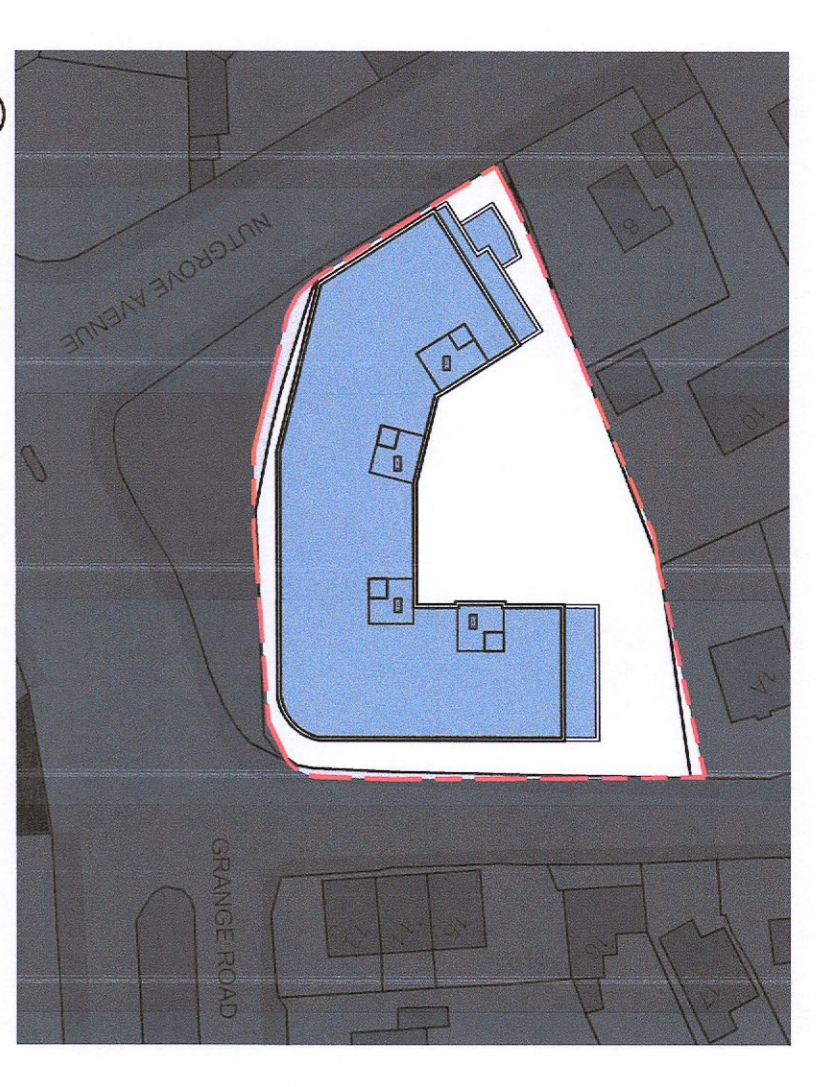

DASHED LINE INDICATING OUTLINE OF ROOF PLAN AS PER PERMITTED DEVELOPMENT UNDER PLANNING APPLICATION REG. REF: SD22A0126

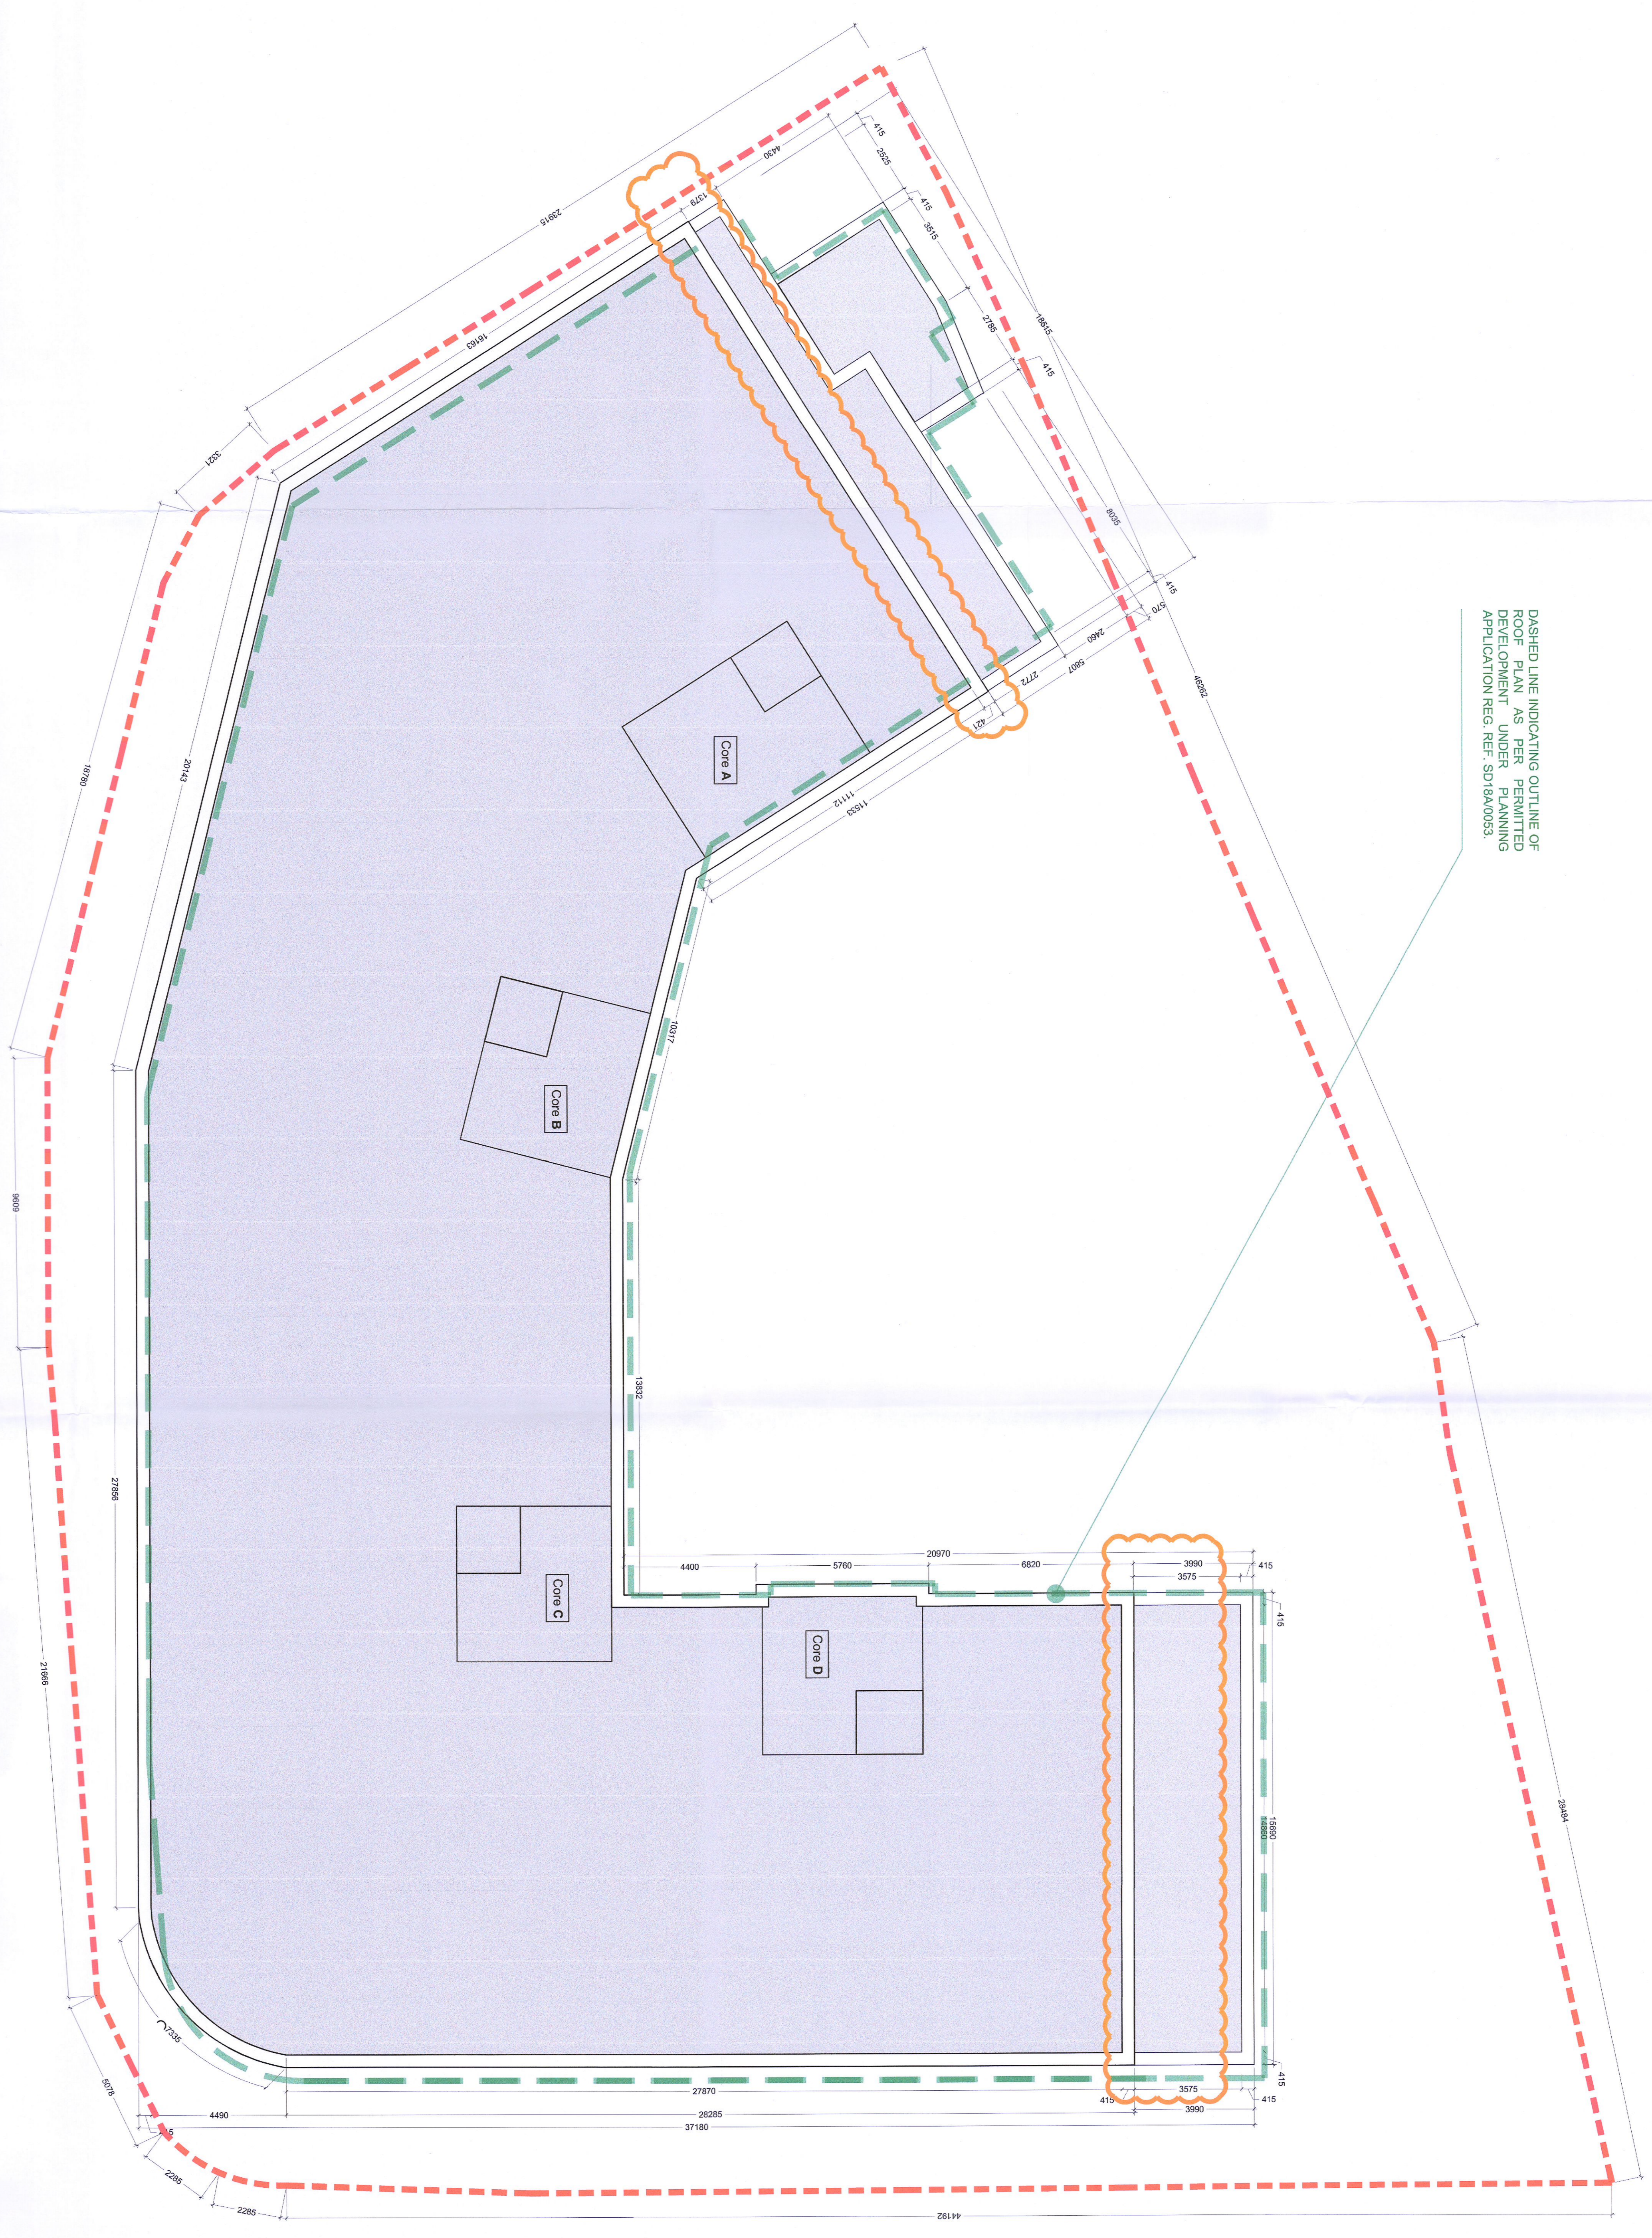

PROPOSED NEW ROOF PLAN
SCALE 1:100

ADDITIONAL INFORMATION REG. REF: SD22A0126

REV.	DATE	BY	CHKD.	DESCRIPTION
A	22.08.22	BD		CHANGE OF PARAPET POSITION

DO NOT SCALE FROM THIS DRAWING. USE DIMENSIONS IN ALL CASES.
 VERIFY DIMENSIONS ON SITE AND RECORD ANY DISCREPANCIES TO THE ARCHITECT'S REPRESENTATIVE.
 THIS DRAWING IS COPYRIGHT AND MAY ONLY BE REPRODUCED WITH THE ARCHITECT'S PERMISSION.

CDP Architecture
 Designers - Planning Architects - Project Management

4 The Mall, Malton, York, YO10 1AA
 Tel: 01430 810000
 Email: info@cdp-arch.co.uk
 Website: www.cdp-arch.co.uk

ADDITIONAL INFORMATION

JOB NUMBER	2020_134	DATE	JULY 2022
DRAWING NUMBER	3.1.109	CLIENT	FIRST STEP HOMES LTD
REVISION	A	PROJECT	RESIDENTIAL DEVELOPMENT AT GRANGE ROAD, RATHFARNHAM, DUBLIN 14
		ARCHITECT	CDP Architecture
		DRAWING TITLE	PROPOSED NEW ROOF PLAN
		SCALE	1:100 @ A0
		CHECKED	PA
		DATE	22/08/22