




01 EXISTING GROUND FLOOR PLAN
0200 1:100 @A1

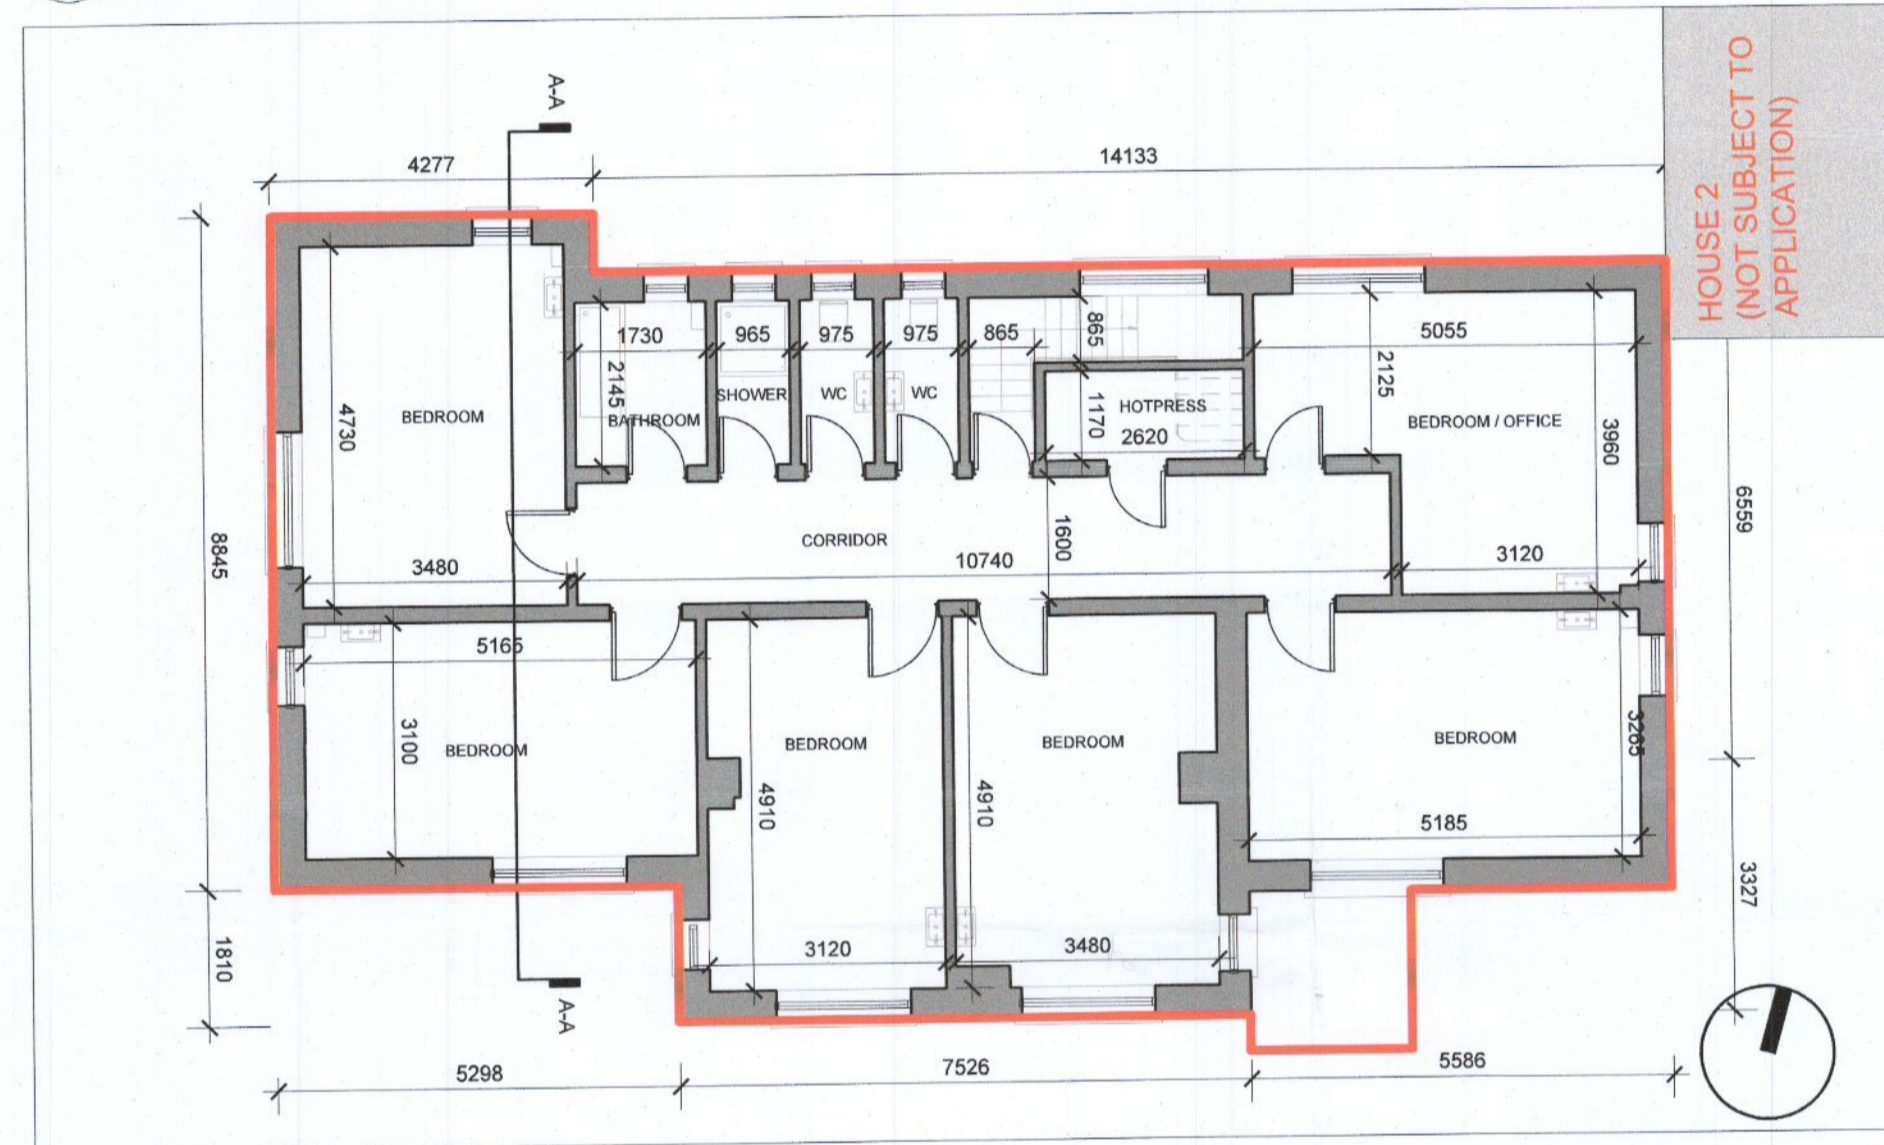


02 EXISTING FIRST FLOOR PLAN
0200 1:100 @A1

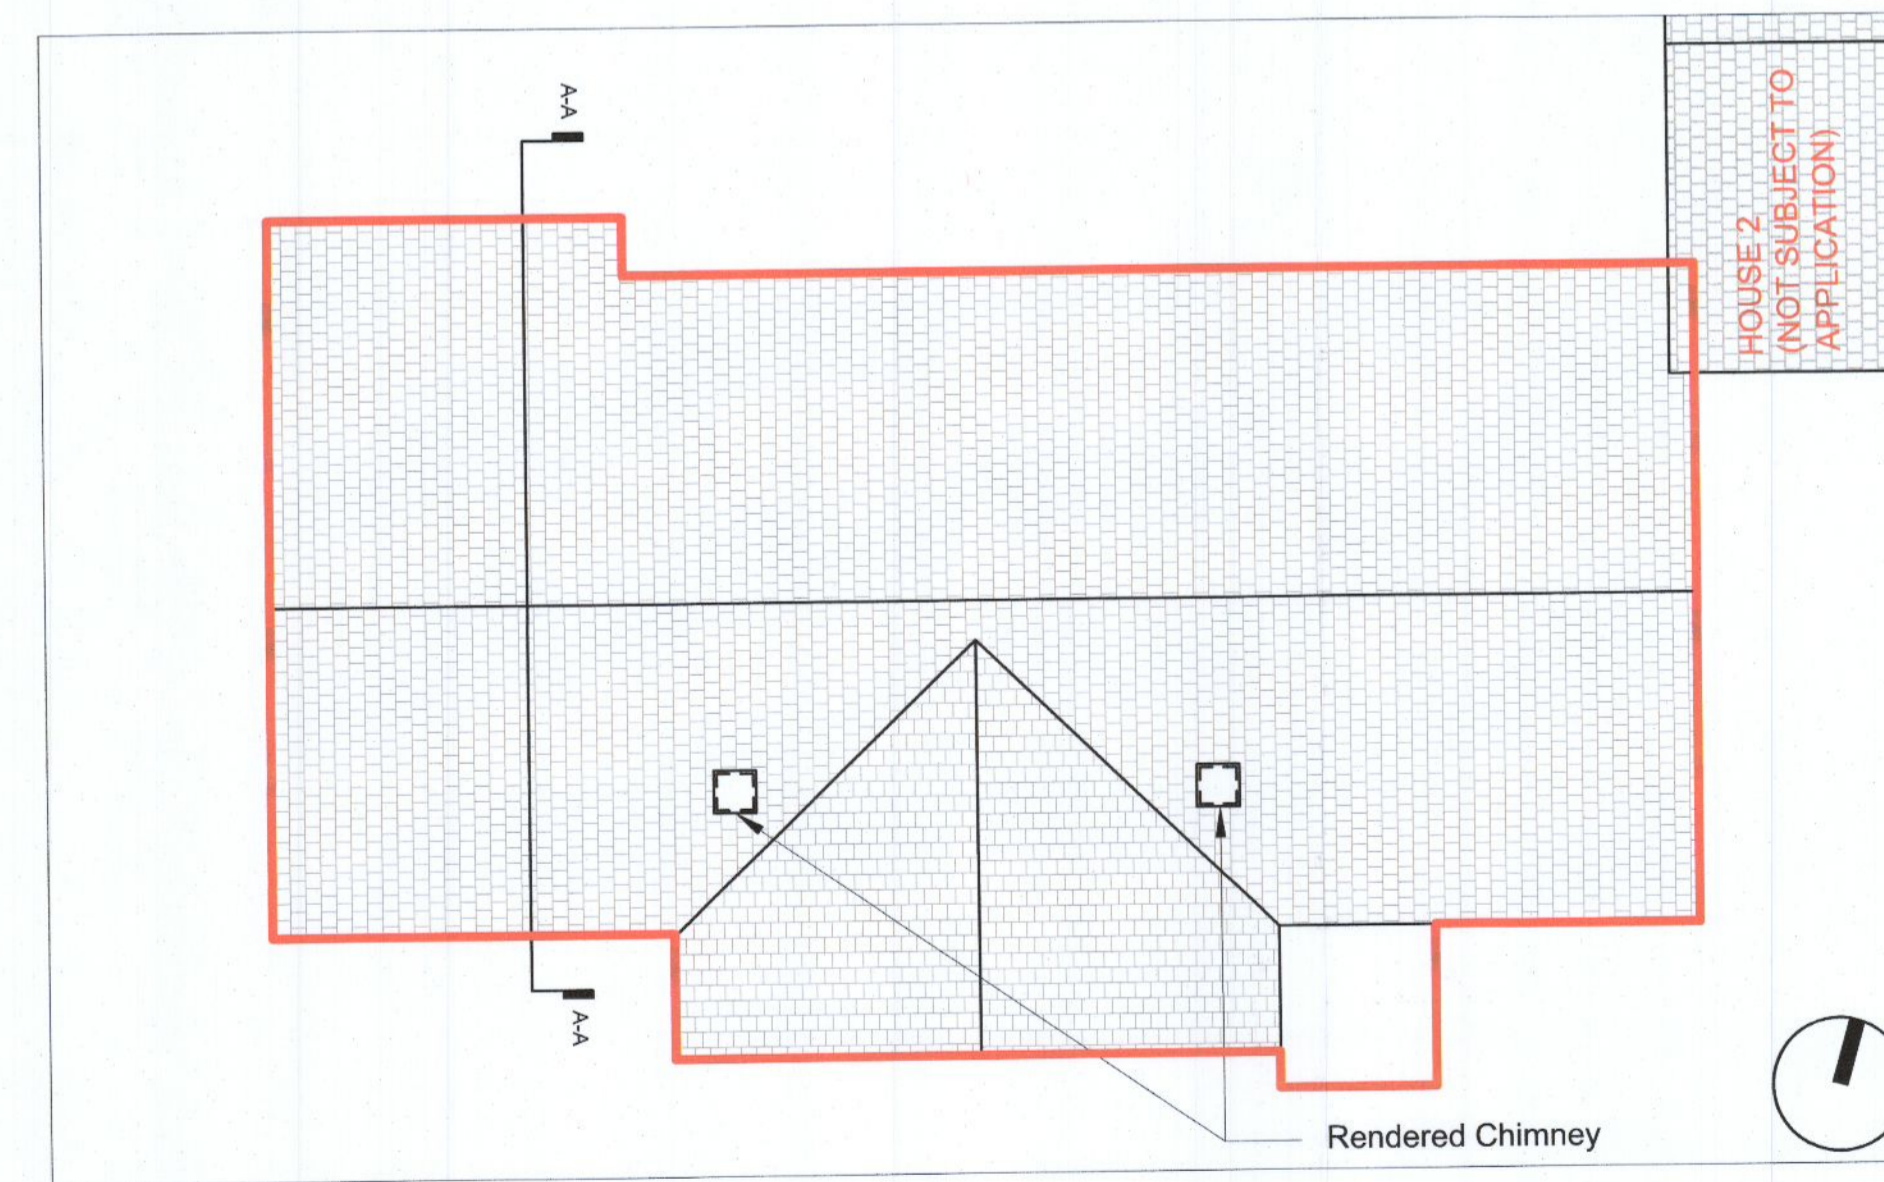


03 EXISTING ROOF PLAN
0200 1:100 @A1

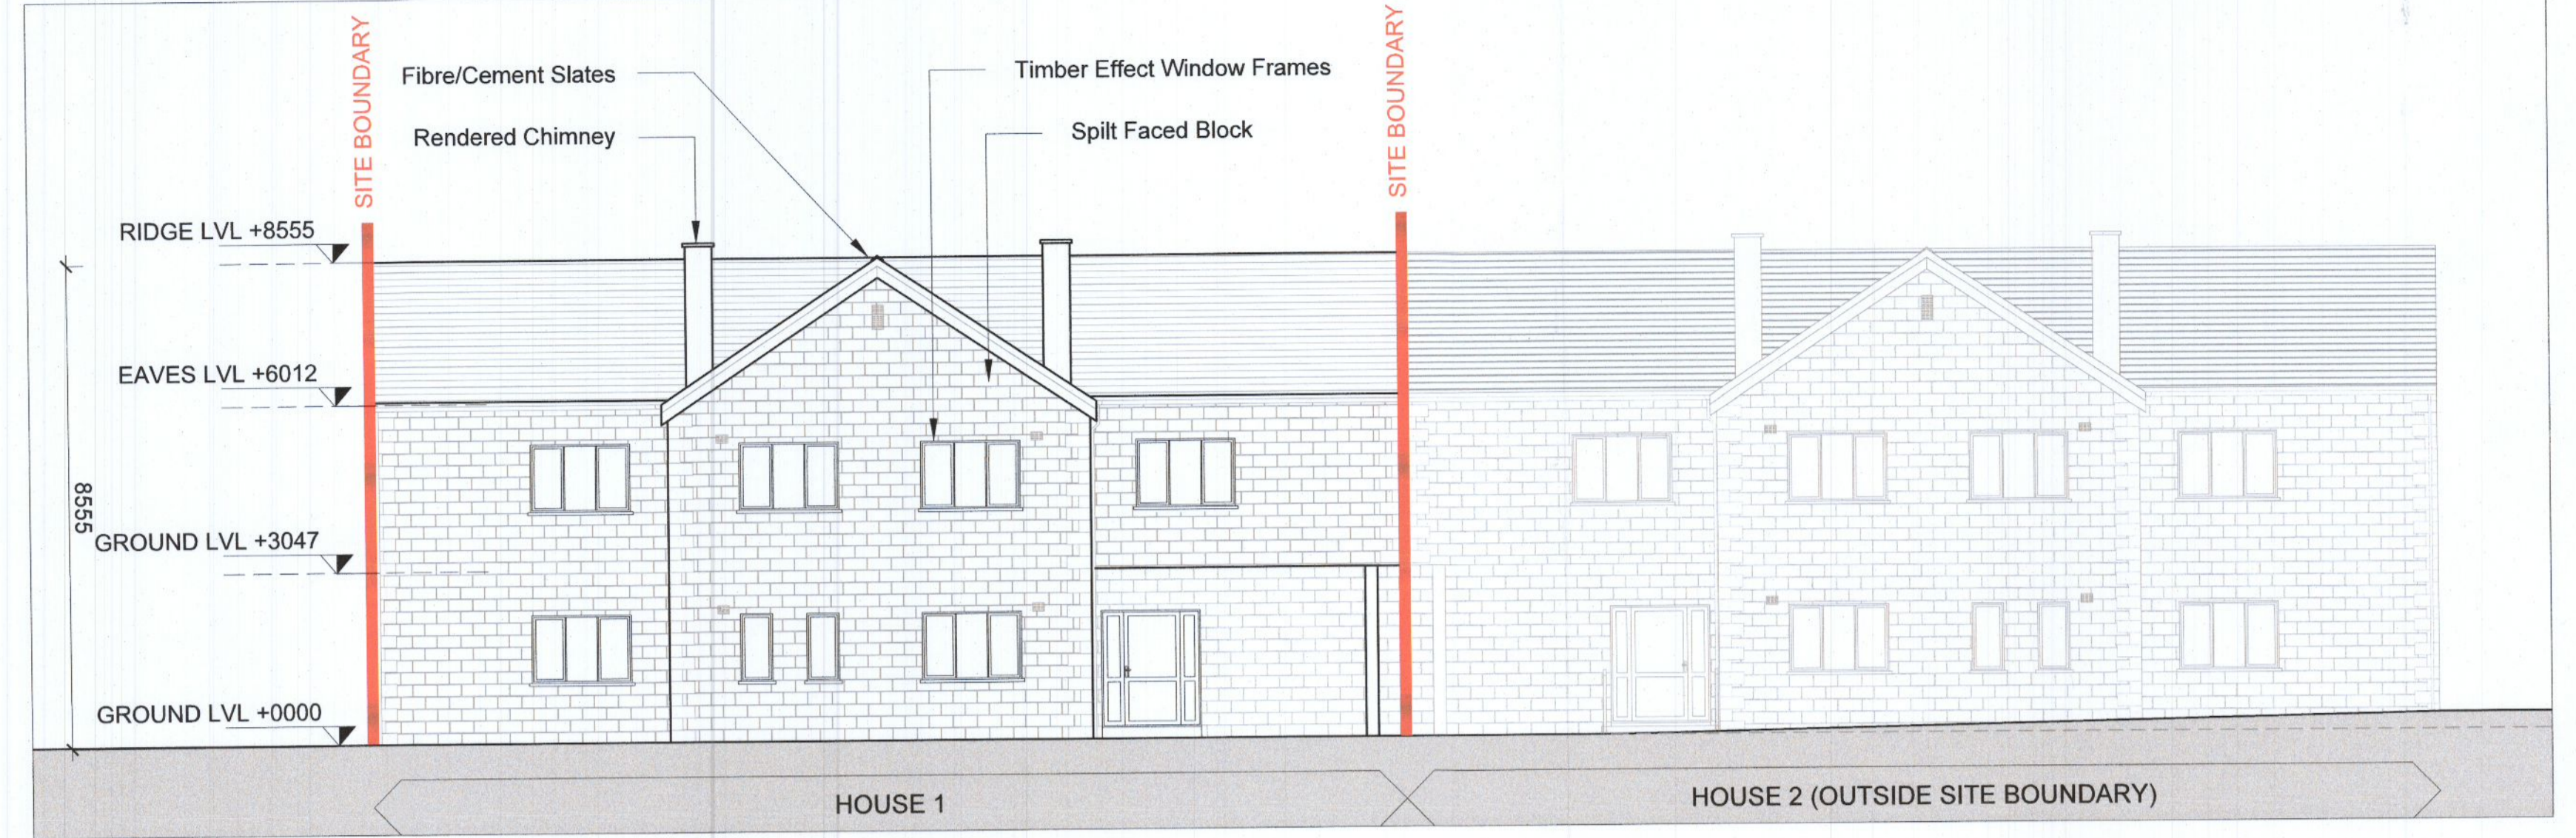


04 EXISTING ELEVATION 01 - SOUTH ELEVATION (FRONT ENTRANCE)
0200 1:100 @A1

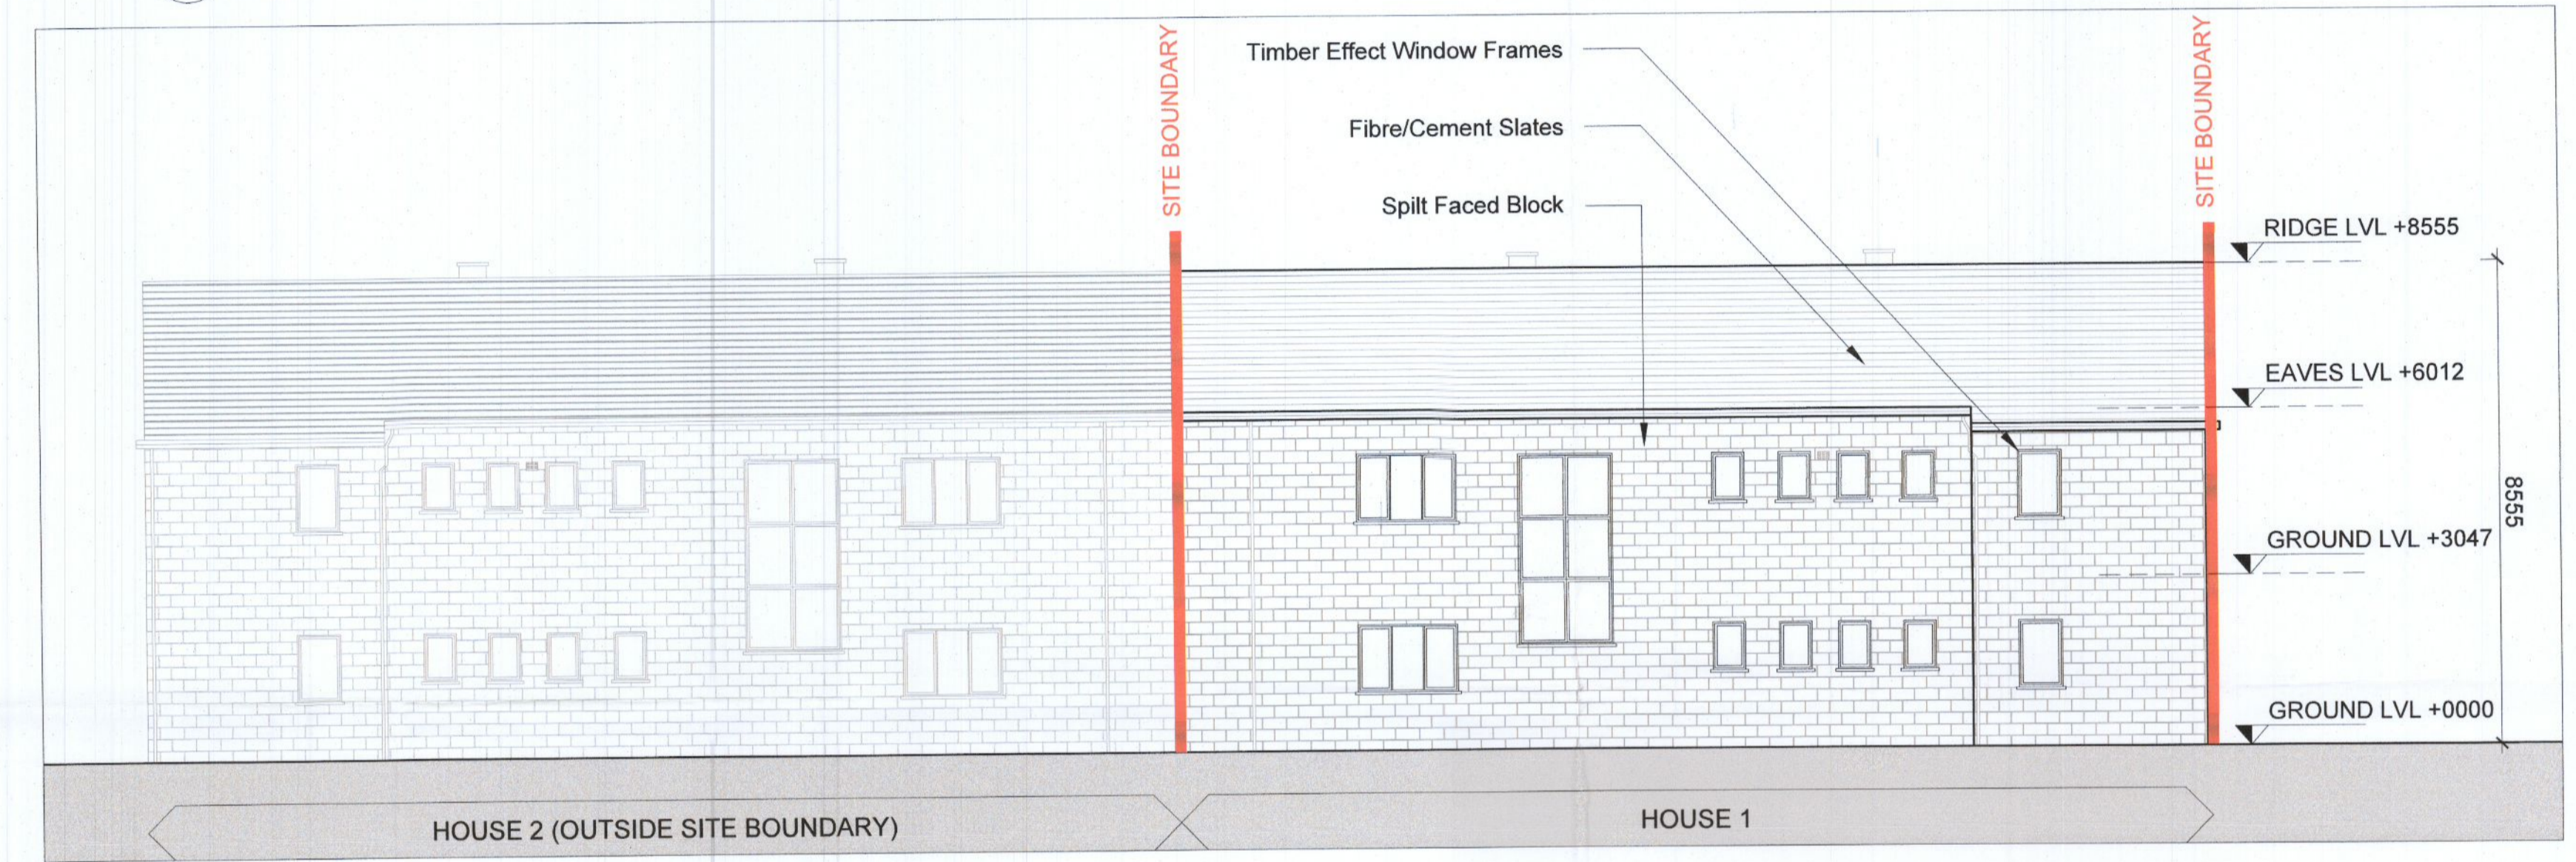

05 EXISTING ELEVATION 02 - NORTH ELEVATION (REAR FACADE)
0200 1:100 @A1

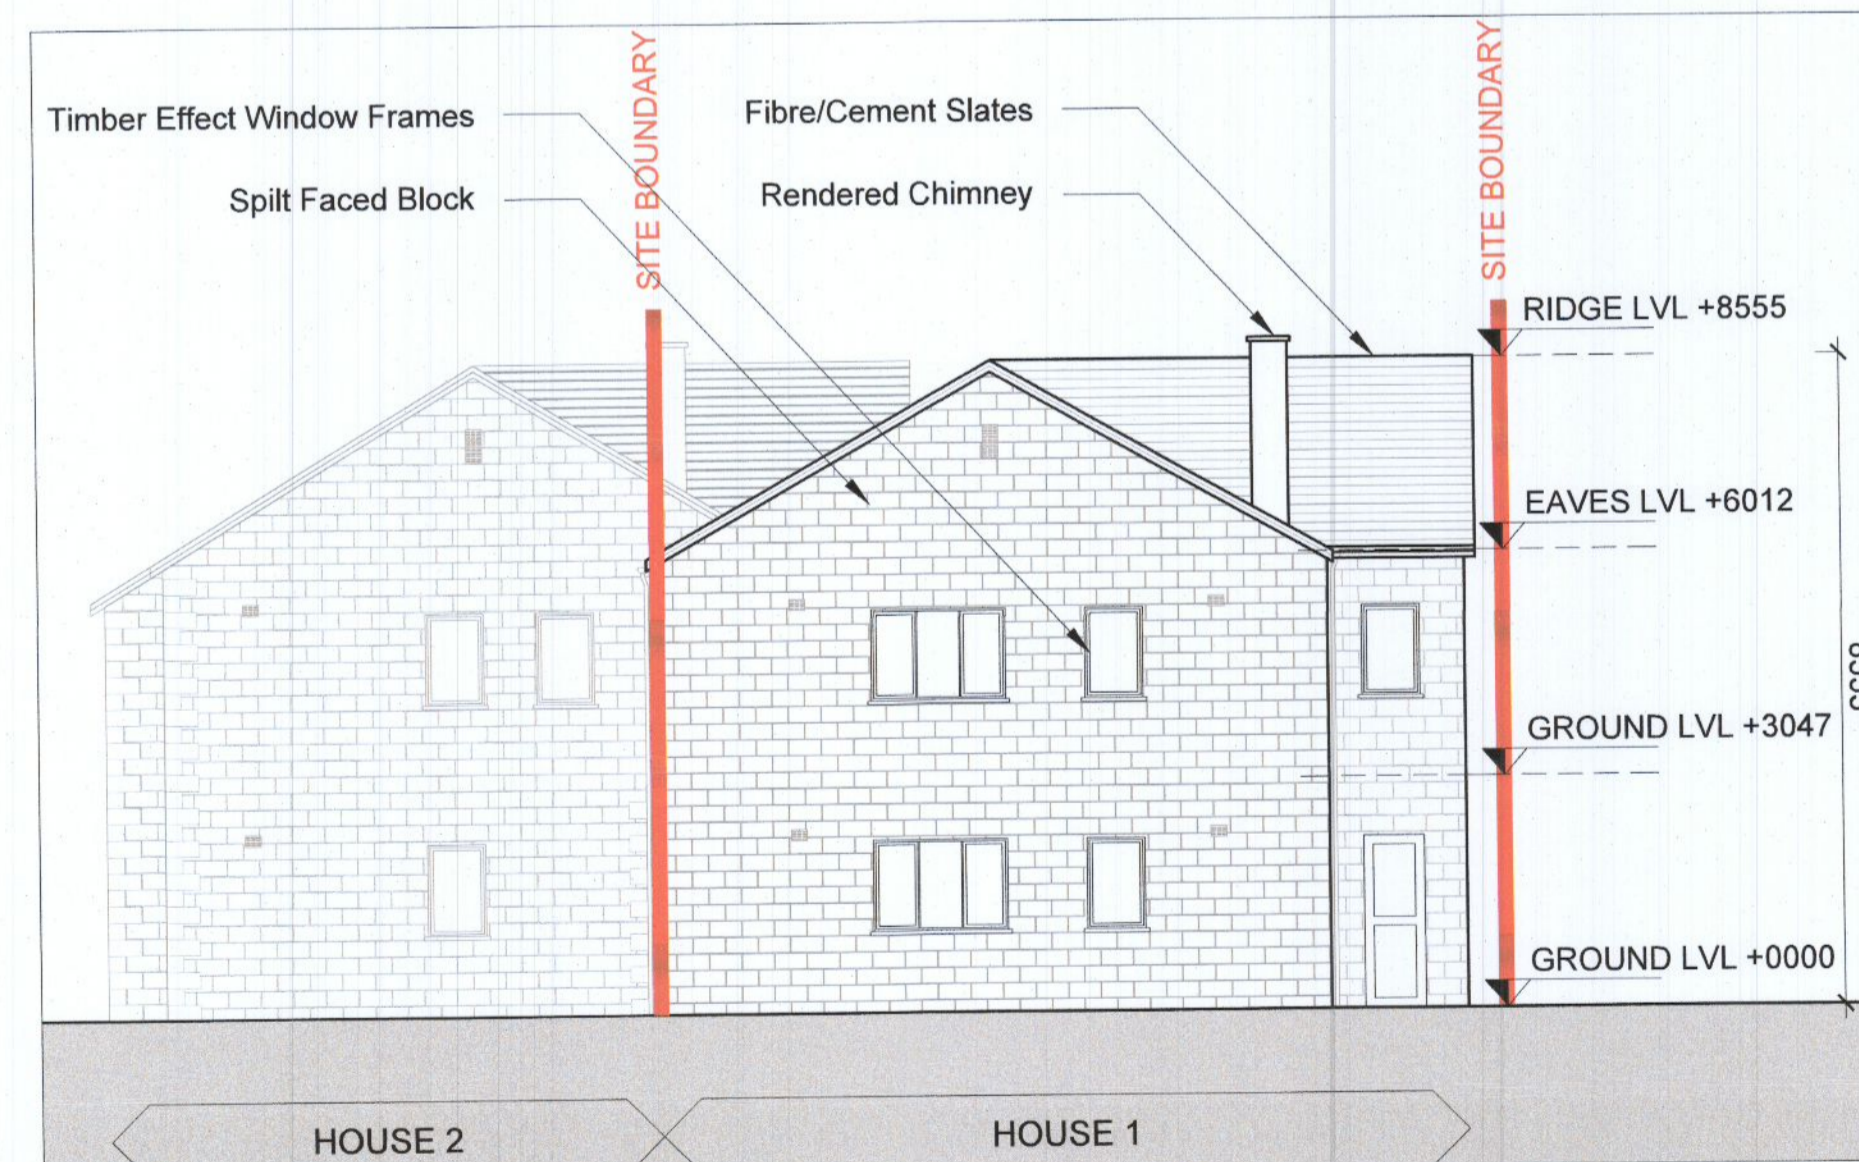



06 EXISTING ELEVATION 03 - WEST ELEVATION (SIDE)
0200 1:100 @A1

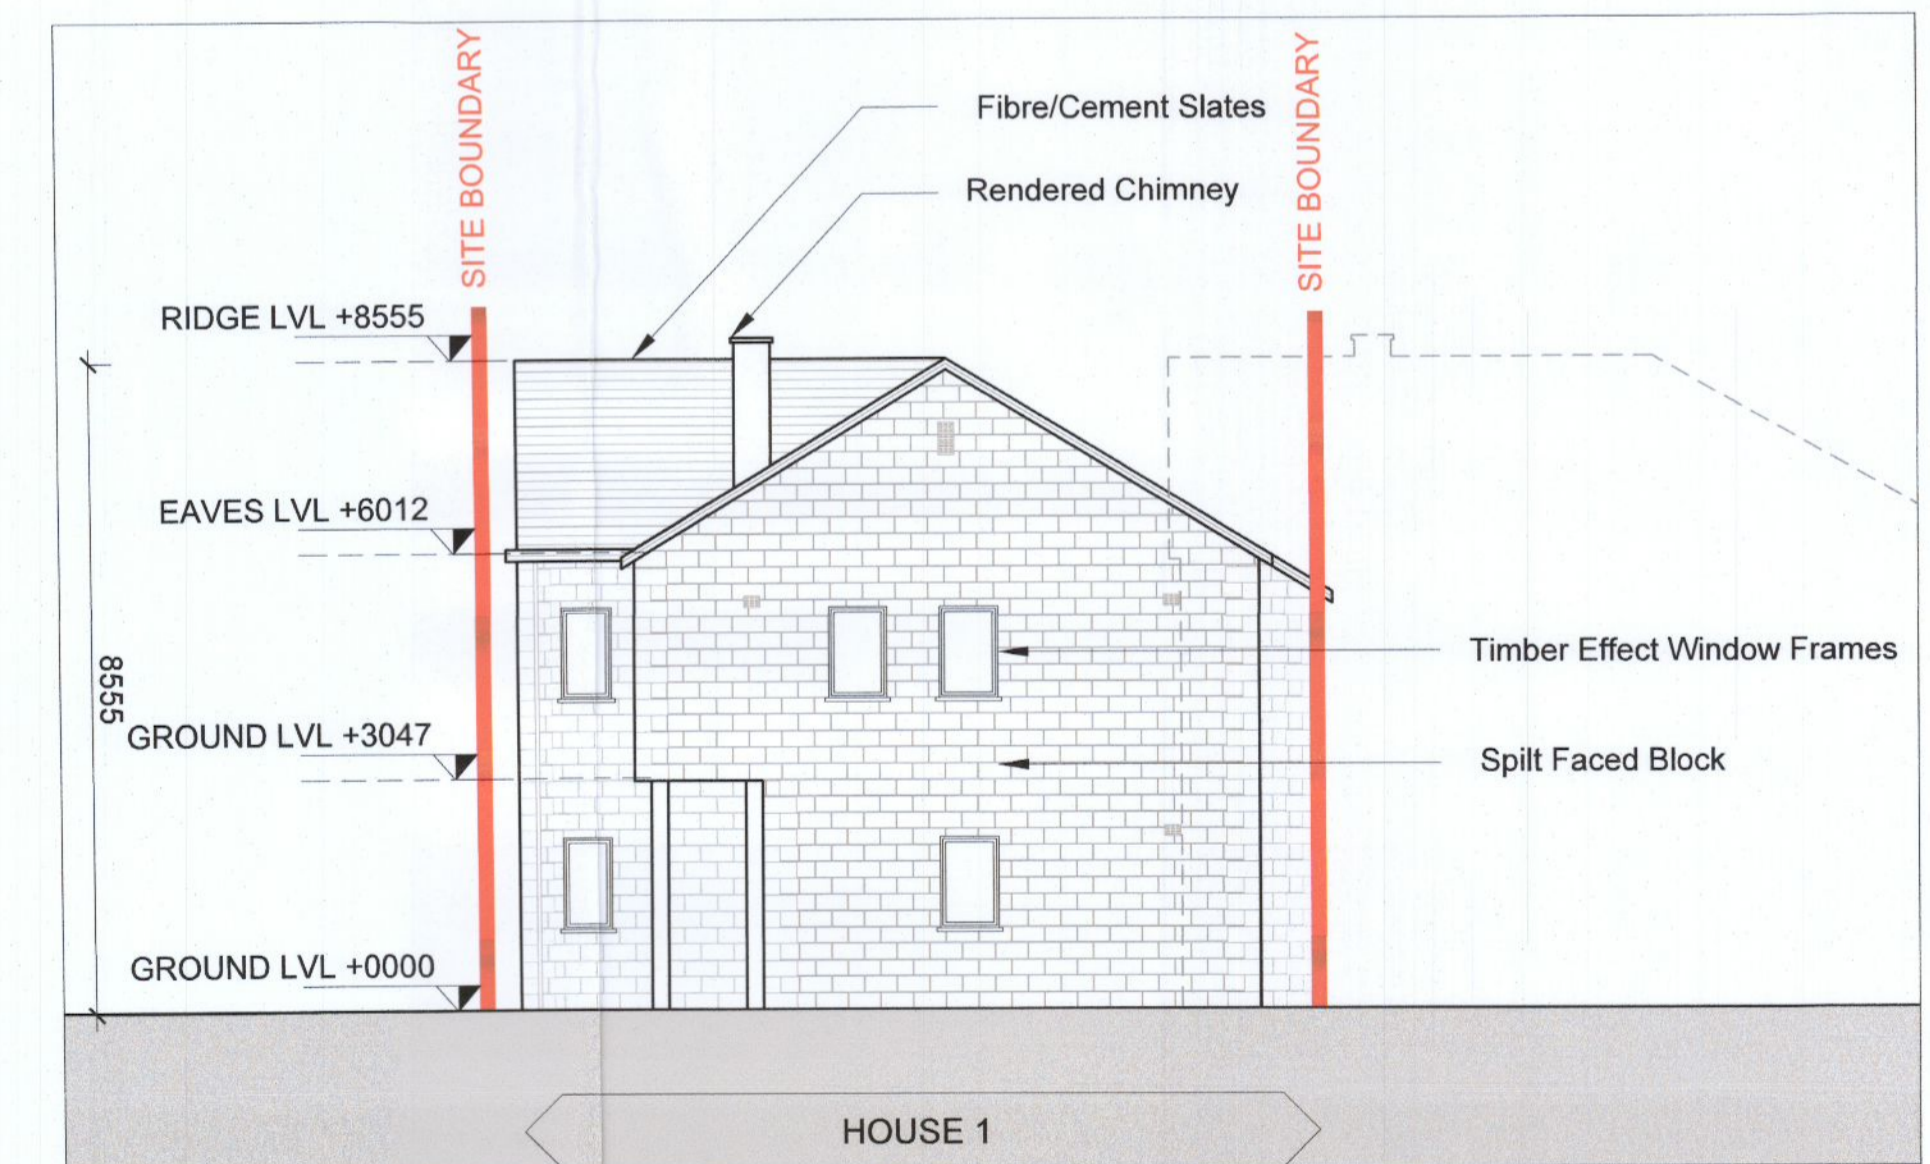

07 EXISTING ELEVATION 04- EAST ELEVATION (SIDE)
0200 1:100 @A1

NOTES / LEGEND

- Site Boundary
- Ownership Boundary
- Wayleaves

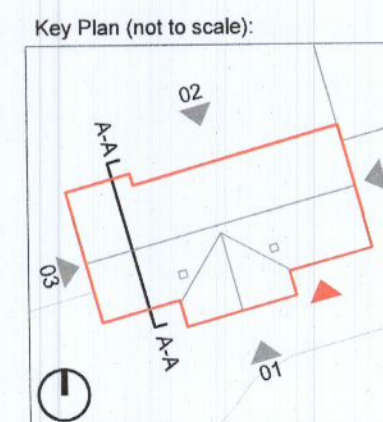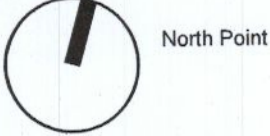

Rev.	Date	Description
01	17/06/2022	ISSUED FOR PLANNING

MOLA
2 Donnybrook Road,
Donnybrook,
Dublin 4, Ireland
Telephone +353 1 218 3900
www.mola.ie

Notes
Do not scale.
Use figured dimensions only.
This drawing is to be read in conjunction with all relevant specifications and drawings.
All dimensions to be checked on site.
In the event of any discrepancies between drawings, the contractor is to inform the Architect immediately.
© COPYRIGHT This drawing or design may not be reproduced without permission

Stage:		PLANNING	
Client: THE CONGREGATION OF THE HOLY SPIRIT			
Project: HOUSE 1, KIMMAGE MANOR - CHANGE OF USE			
Drawing: EXISTING PLANS / ELEVATIONS			
Date: JUN 2022	Scale: 1:100 A1	Int. Job No: 18033	Status: Revision:
Drawing No: 18033-MA-00-ZZ-DR-A-PP-0200		00	01