




01 EXISTING CONTIGUOUS ELEVATION 01 - SOUTH ELEVATION (FRONT ENTRANCE)  
0300 1:200 @A1

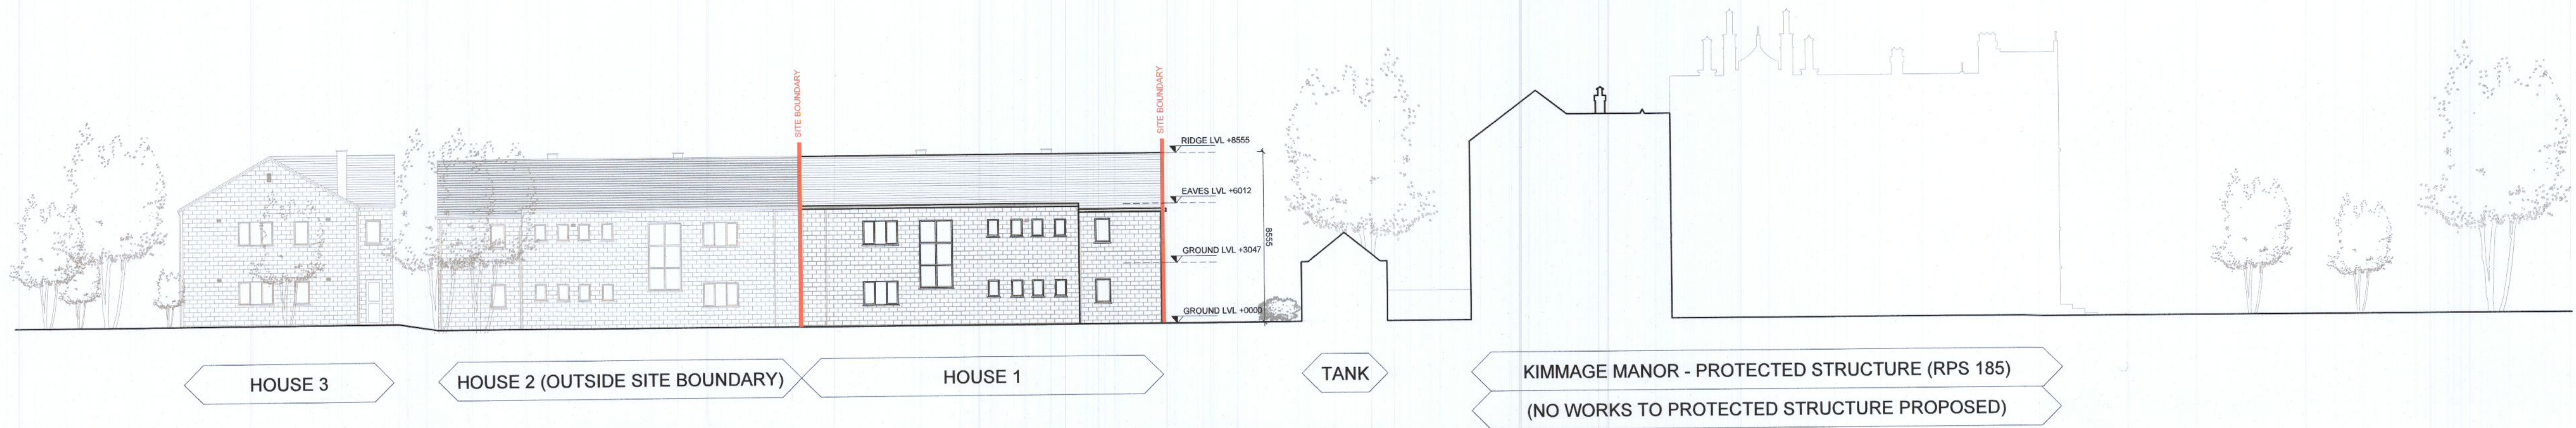

02 EXISTING CONTIGUOUS ELEVATION 01 - NORTH ELEVATION (REAR FACADE)  
0300 1:200 @A1

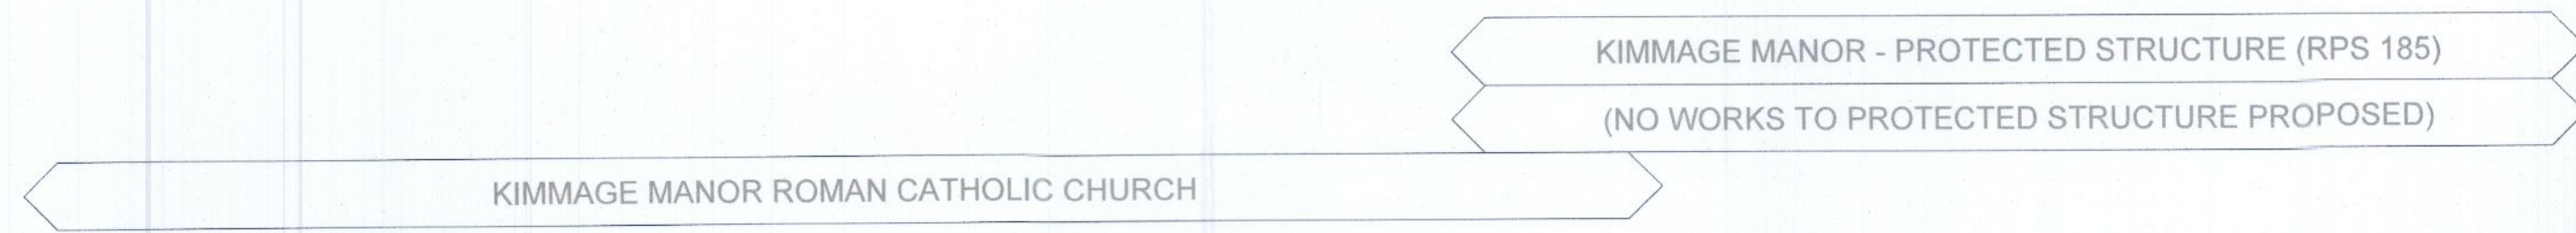

03 EXISTING CONTIGUOUS ELEVATION 03 - WEST ELEVATION (SIDE)  
0300 1:200 @A1

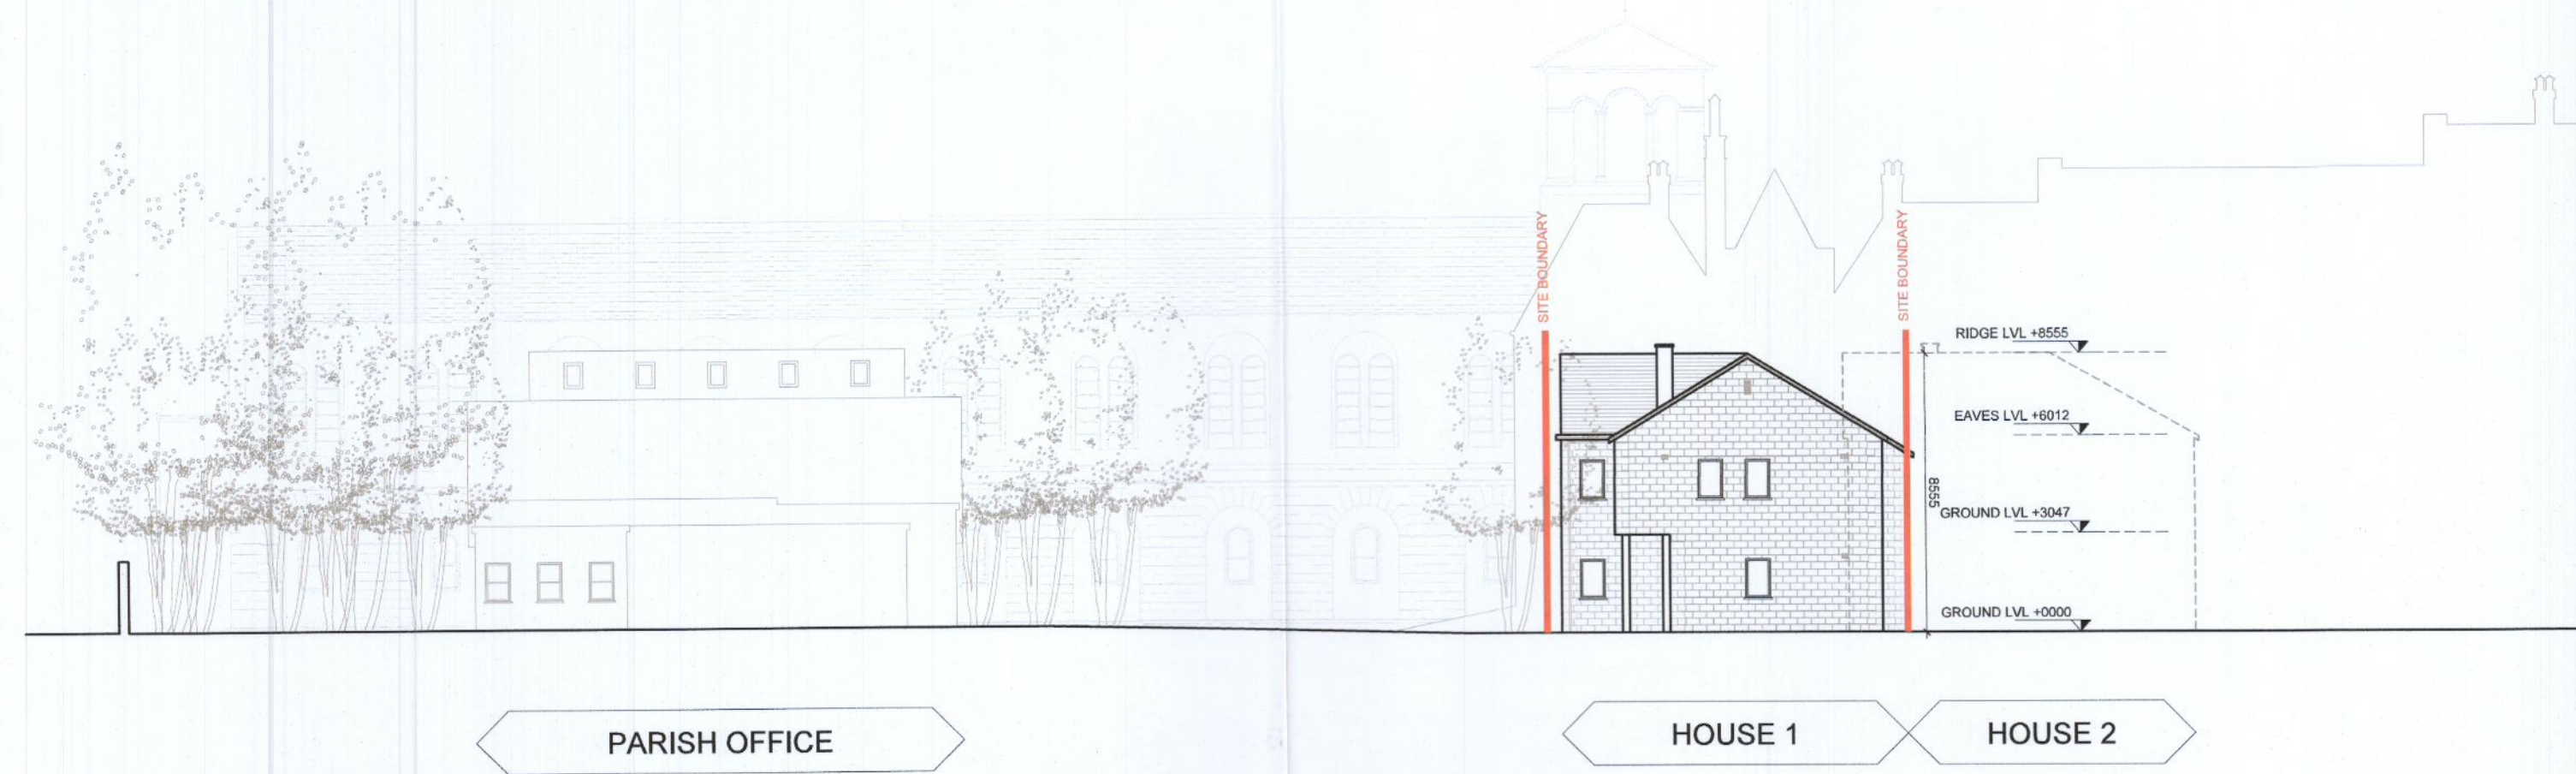


04 EXISTING CONTIGUOUS ELEVATION 04 - EAST ELEVATION (SIDE)  
0300 1:200 @A1

NOTES / LEGEND

- Site Boundary
- Ownership Boundary
- Wayleaves

Key Plan (not to scale):

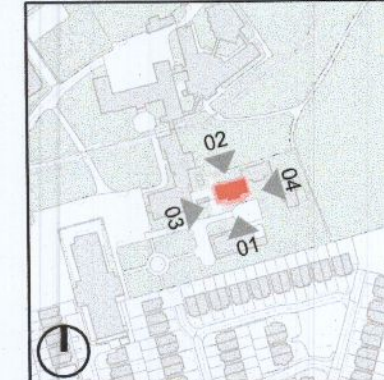

Rev.	Date	Description
01	17/06/2022	ISSUED FOR PLANNING

**MOLA**  
2 Donnybrook Road,  
Donnybrook,  
Dublin 4, Ireland  
Telephone +353 1 218 3900  
www.mola.ie

Notes:  
Do not scale.  
Use figured dimensions only.  
This drawing is to be read in conjunction with all relevant specifications and drawings.  
All dimensions to be checked on site.  
In the event of any discrepancies between drawings, the contractor is to inform the Architect immediately.  
© COPYRIGHT This drawing or design may not be reproduced without permission

Stage:

**PLANNING**

Client: THE CONGREGATION OF THE HOLY SPIRIT

Project: HOUSE 1, KIMMAGE MANOR - CHANGE OF USE

Drawing: EXISTING CONTIGUOUS ELEVATIONS

Date: JUN 2022 Scale: 1:200 A1 Int. Job No: 18033

Drawing No: 18033-MA-00-ZZ-DR-A-PP-0300 Status: Revision: 00 01