

DO NOT SCALE FROM THIS DRAWING. WORK ONLY FROM FIGURED DIMENSIONS.
 ALL ERRORS AND OMISSIONS TO BE REPORTED TO THE ARCHITECT.
 THIS DRAWING TO BE READ IN CONJUNCTION WITH RELEVANT CONSULTANT'S DRAWINGS.

STATUS KEY: SUR - SURVEY SKE - SKETCH DESIGN PLA - PLANNING APPLICATION
 FSC - FIRE SAFETY CERT TEN - TENDER CON - CONSTRUCTION

THIS DRAWING IS AN INDICATIVE LAYOUT - TO BE USED FOR INFORMATION ONLY - NOT FOR CONSTRUCTION

Issued for Planning Application only	LK	BB	10/06/22	P1
ORIG/CHK	DATE	ISSUE		

APPLICANT
Cleargate Limited

PROJECT
 New access door to ESB meter store

SITE
 Unit 26C, Fashion City, M50 Business Park, Dublin 24


DRAWN
 Loretta Kennedy (Dip Arch Tech)

SCALE
 1:100
 SHEET
 A3

ISSUED FOR PLANNING APPLICATION ONLY

DRAWINGS
 Existing Ground Floor Plan

DRAWING NO.
 22008-PLA-03

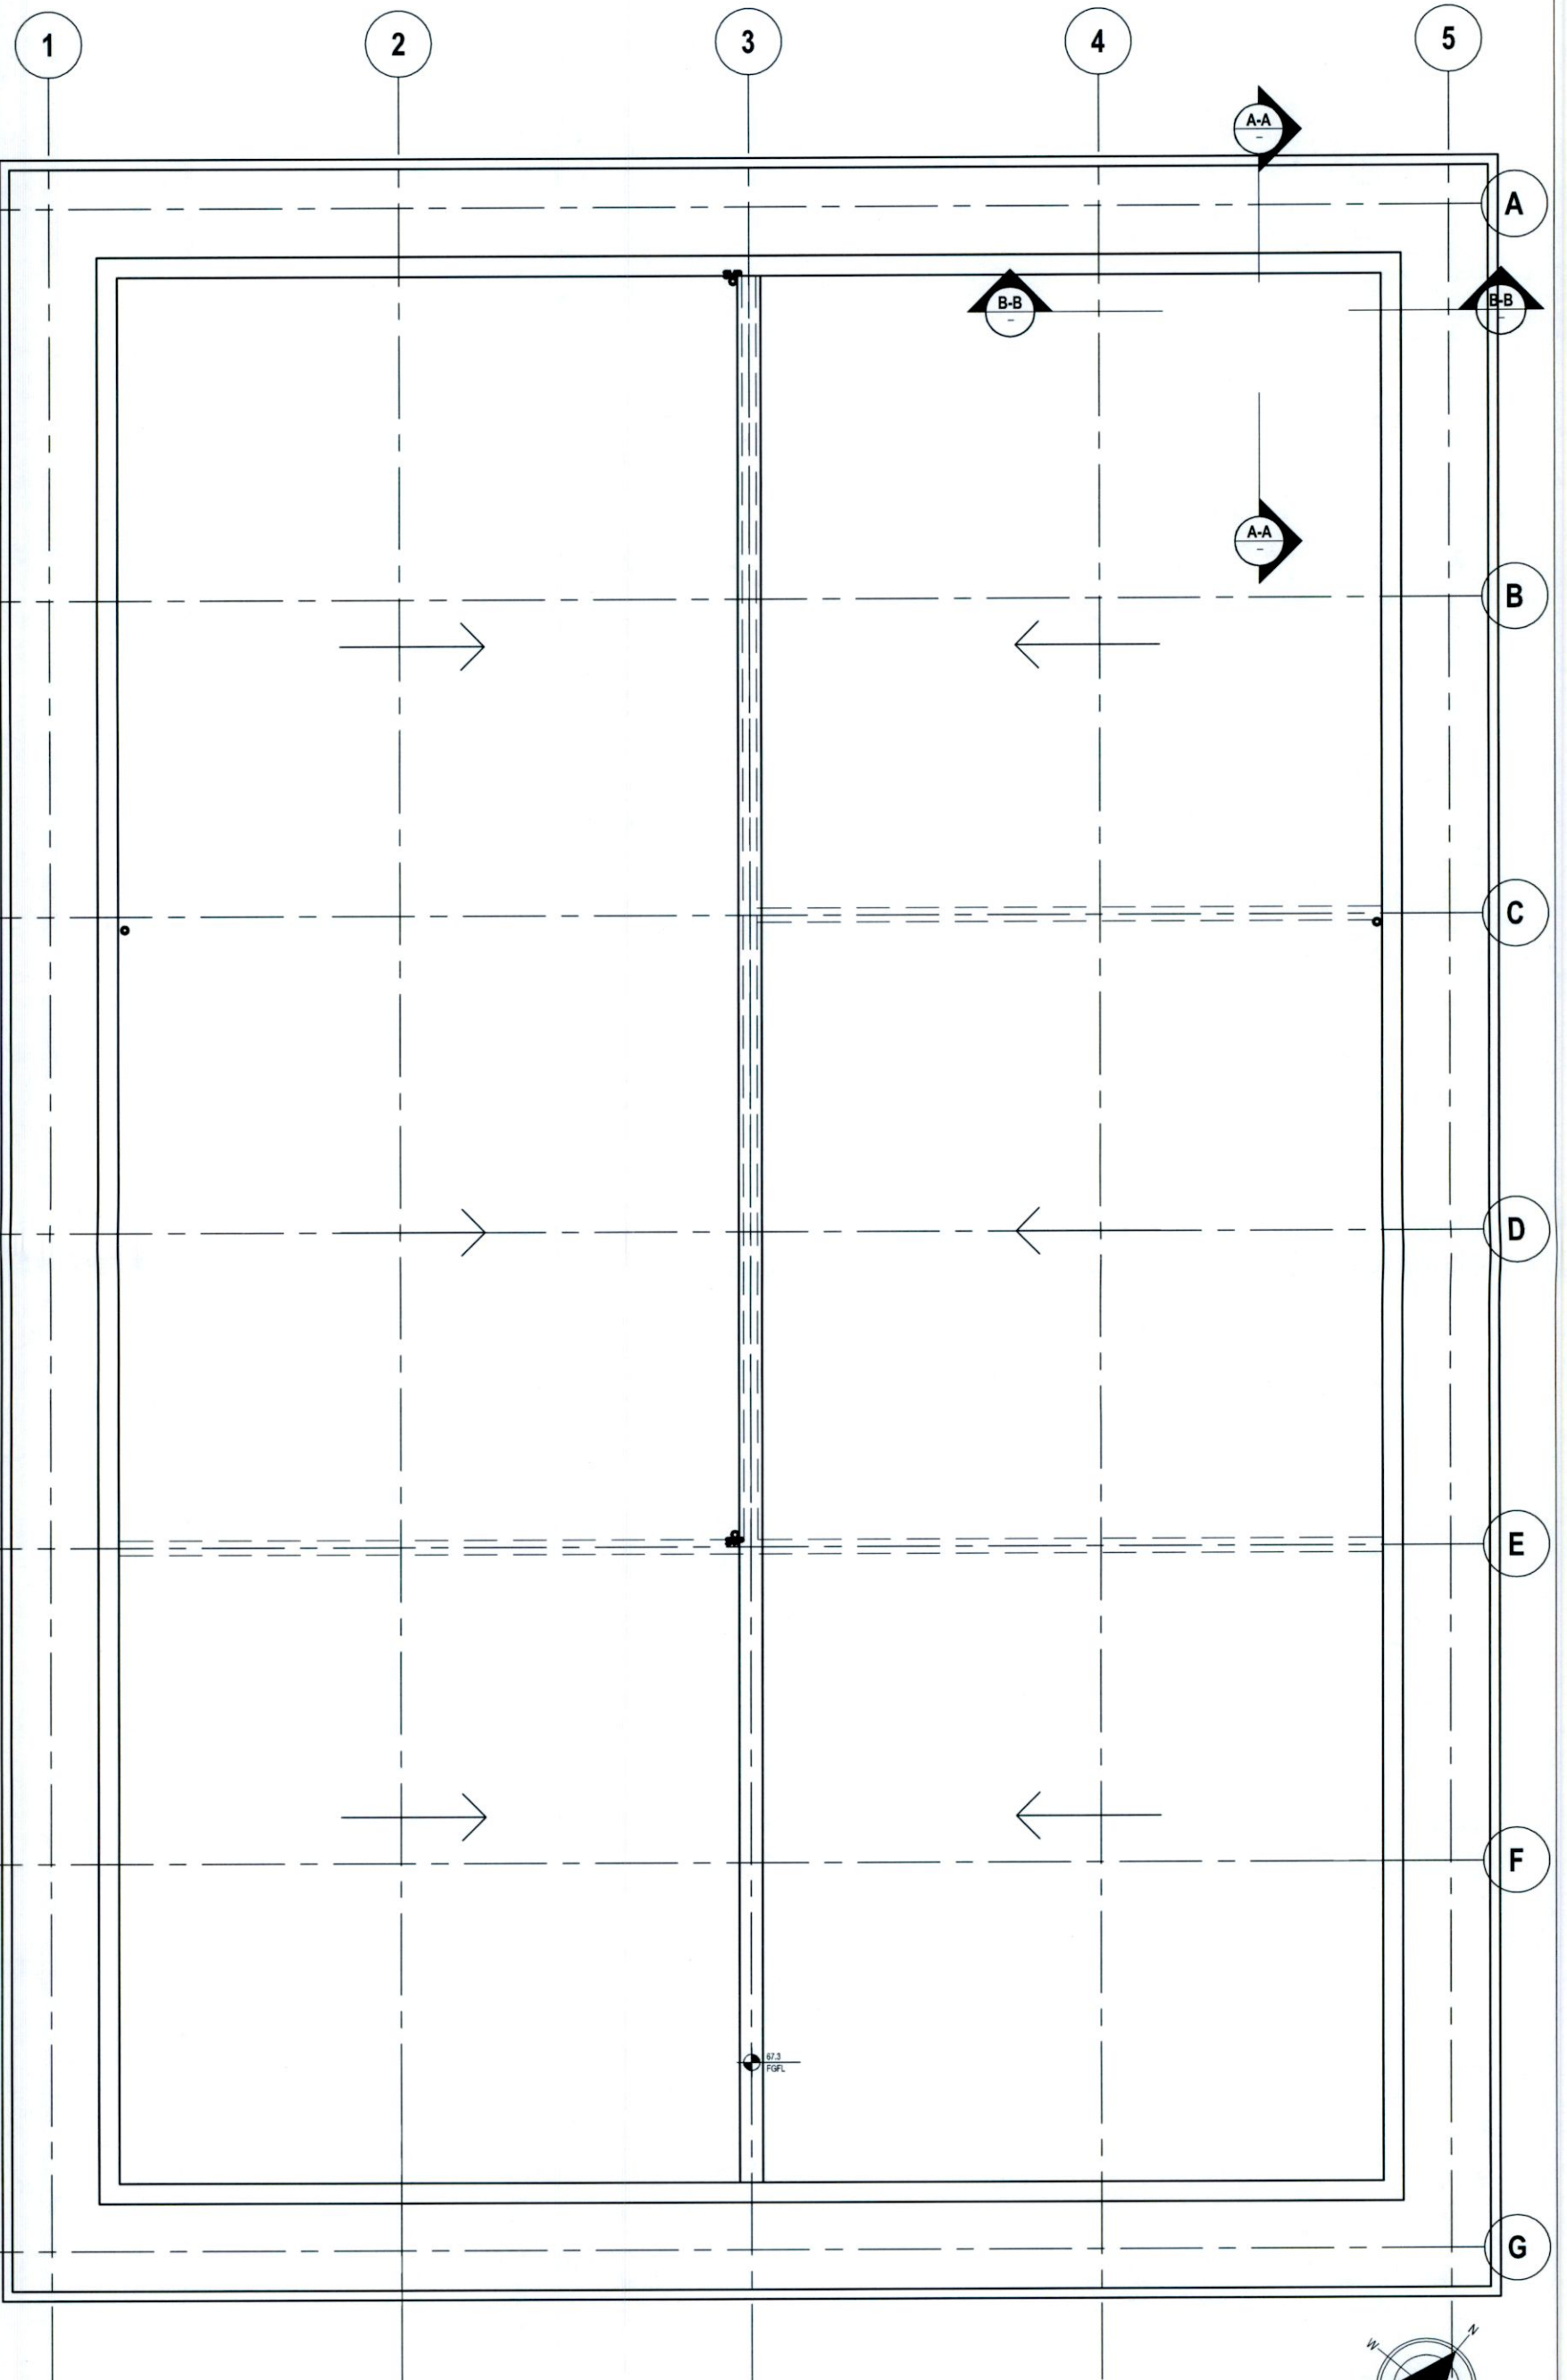

EXISTING ROOF PLAN - UNCHANGED

DO NOT SCALE FROM THIS DRAWING. WORK ONLY FROM FIGURED DIMENSIONS.
 ALL ERRORS AND OMISSIONS TO BE REPORTED TO THE ARCHITECT.
 THIS DRAWING TO BE READ IN CONJUNCTION WITH RELEVANT CONSULTANT'S DRAWINGS.

STATUS KEY: SUR - SURVEY SKE - SKETCH DESIGN PLA - PLANNING APPLICATION
 FSC - FIRE SAFETY CERT TEN - TENDER CON - CONSTRUCTION

Issued for Planning Application only	LK	BB	10/06/22	P1
	ORIG:CHK		DATE	ISSUE

APPLICANT
Cleargate Limited
 PROJECT
 New access door to ESB meter store
 SITE
 Unit 26C, Fashion City, M50 Business Park, Dublin 24
 DRAWN
 Loretta Kennedy (Dip Arch Tech)

ISSUED FOR PLANNING APPLICATION ONLY
 DRAWING NO.
Existing Roof Plan
 22008-PLA-04

