


SECOND FLOOR PLAN
SCALE 1:200

TABLE OF GROSS INTERNAL FLOOR AREAS & USES:

	WAREHOUSE	ANGULARY STAFF FACILITIES	ANGULARY OFFICE	TOTAL
GROUND FLOOR	10,604 m ² 114,141 sq.ft.	277m ² 2,981 sq.ft.	122 m ² 1,313 sq.ft.	11,003 m ² 118,436 sq.ft.
1ST FLOOR	-	111 m ² 1,195 sq.ft.	233 m ² 2,503 sq.ft.	344 m ² 3,703 sq.ft.
2ND FLOOR	-	111 m ² 1,195 sq.ft.	233 m ² 2,503 sq.ft.	344 m ² 3,703 sq.ft.
TOTAL	10,604 m ² 114,141 sq.ft.	489 m ² 5,271 sq.ft.	588 m ² 6,323 sq.ft.	11,681 m ² 125,667 sq.ft.

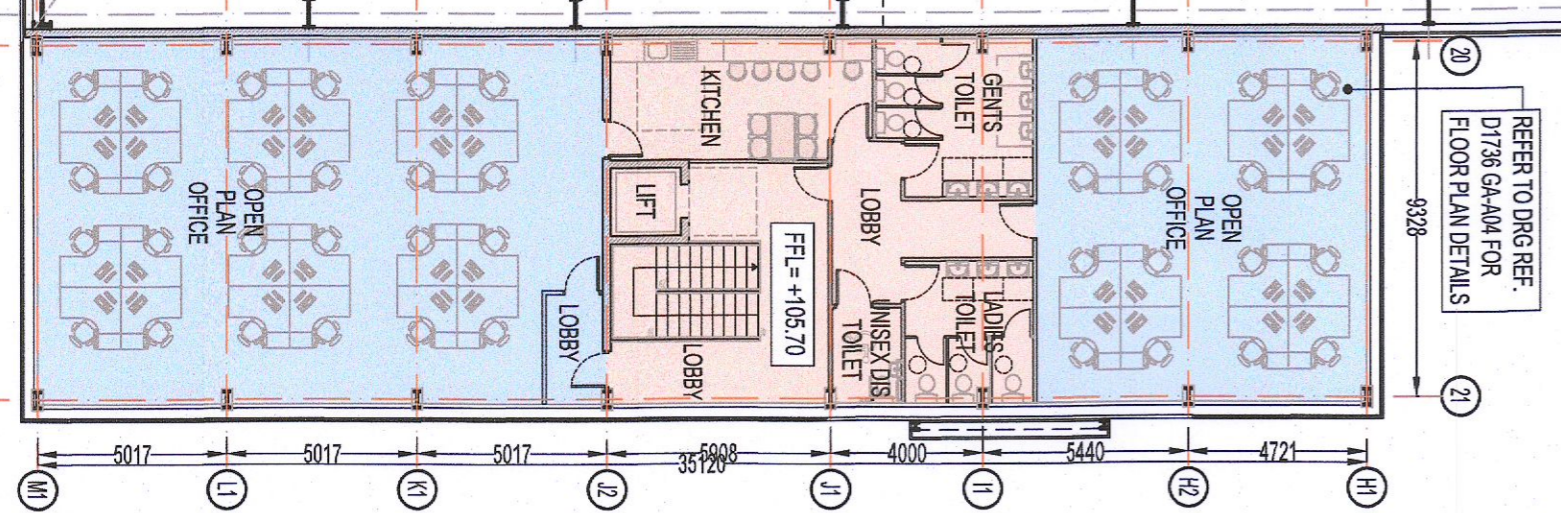

REV.	DATE	BY	CHK	ISSUED FOR PLANNING	STATUS
1					
2					
WAREHOUSE DEVELOPMENT AT
KINGSWOOD ROAD,
CITYWEST BUSINESS PARK,
Co. DUBLIN

SECOND FLOOR PLAN
 Drawing No.

ROCKFACE DEVELOPMENTS LTD.
KAVANAGH BURKE
CONSULTING ENGINEERS

Tel. 01-450 0654
 Fax. 01-450 4340
 Email: planning@kavanaghburke.ie

Unit F3 Carron Park
 Ballymount
 Dublin 12

Date: 12/01/11
 Scale: 1:200 @ A1
 Drawn By: PK
 Checked By: PK
 Issue: FEB 2012

D1736
 GA-A03
 P11