


BLOCK PLAN (EXISTING)  
SCALE 1:200

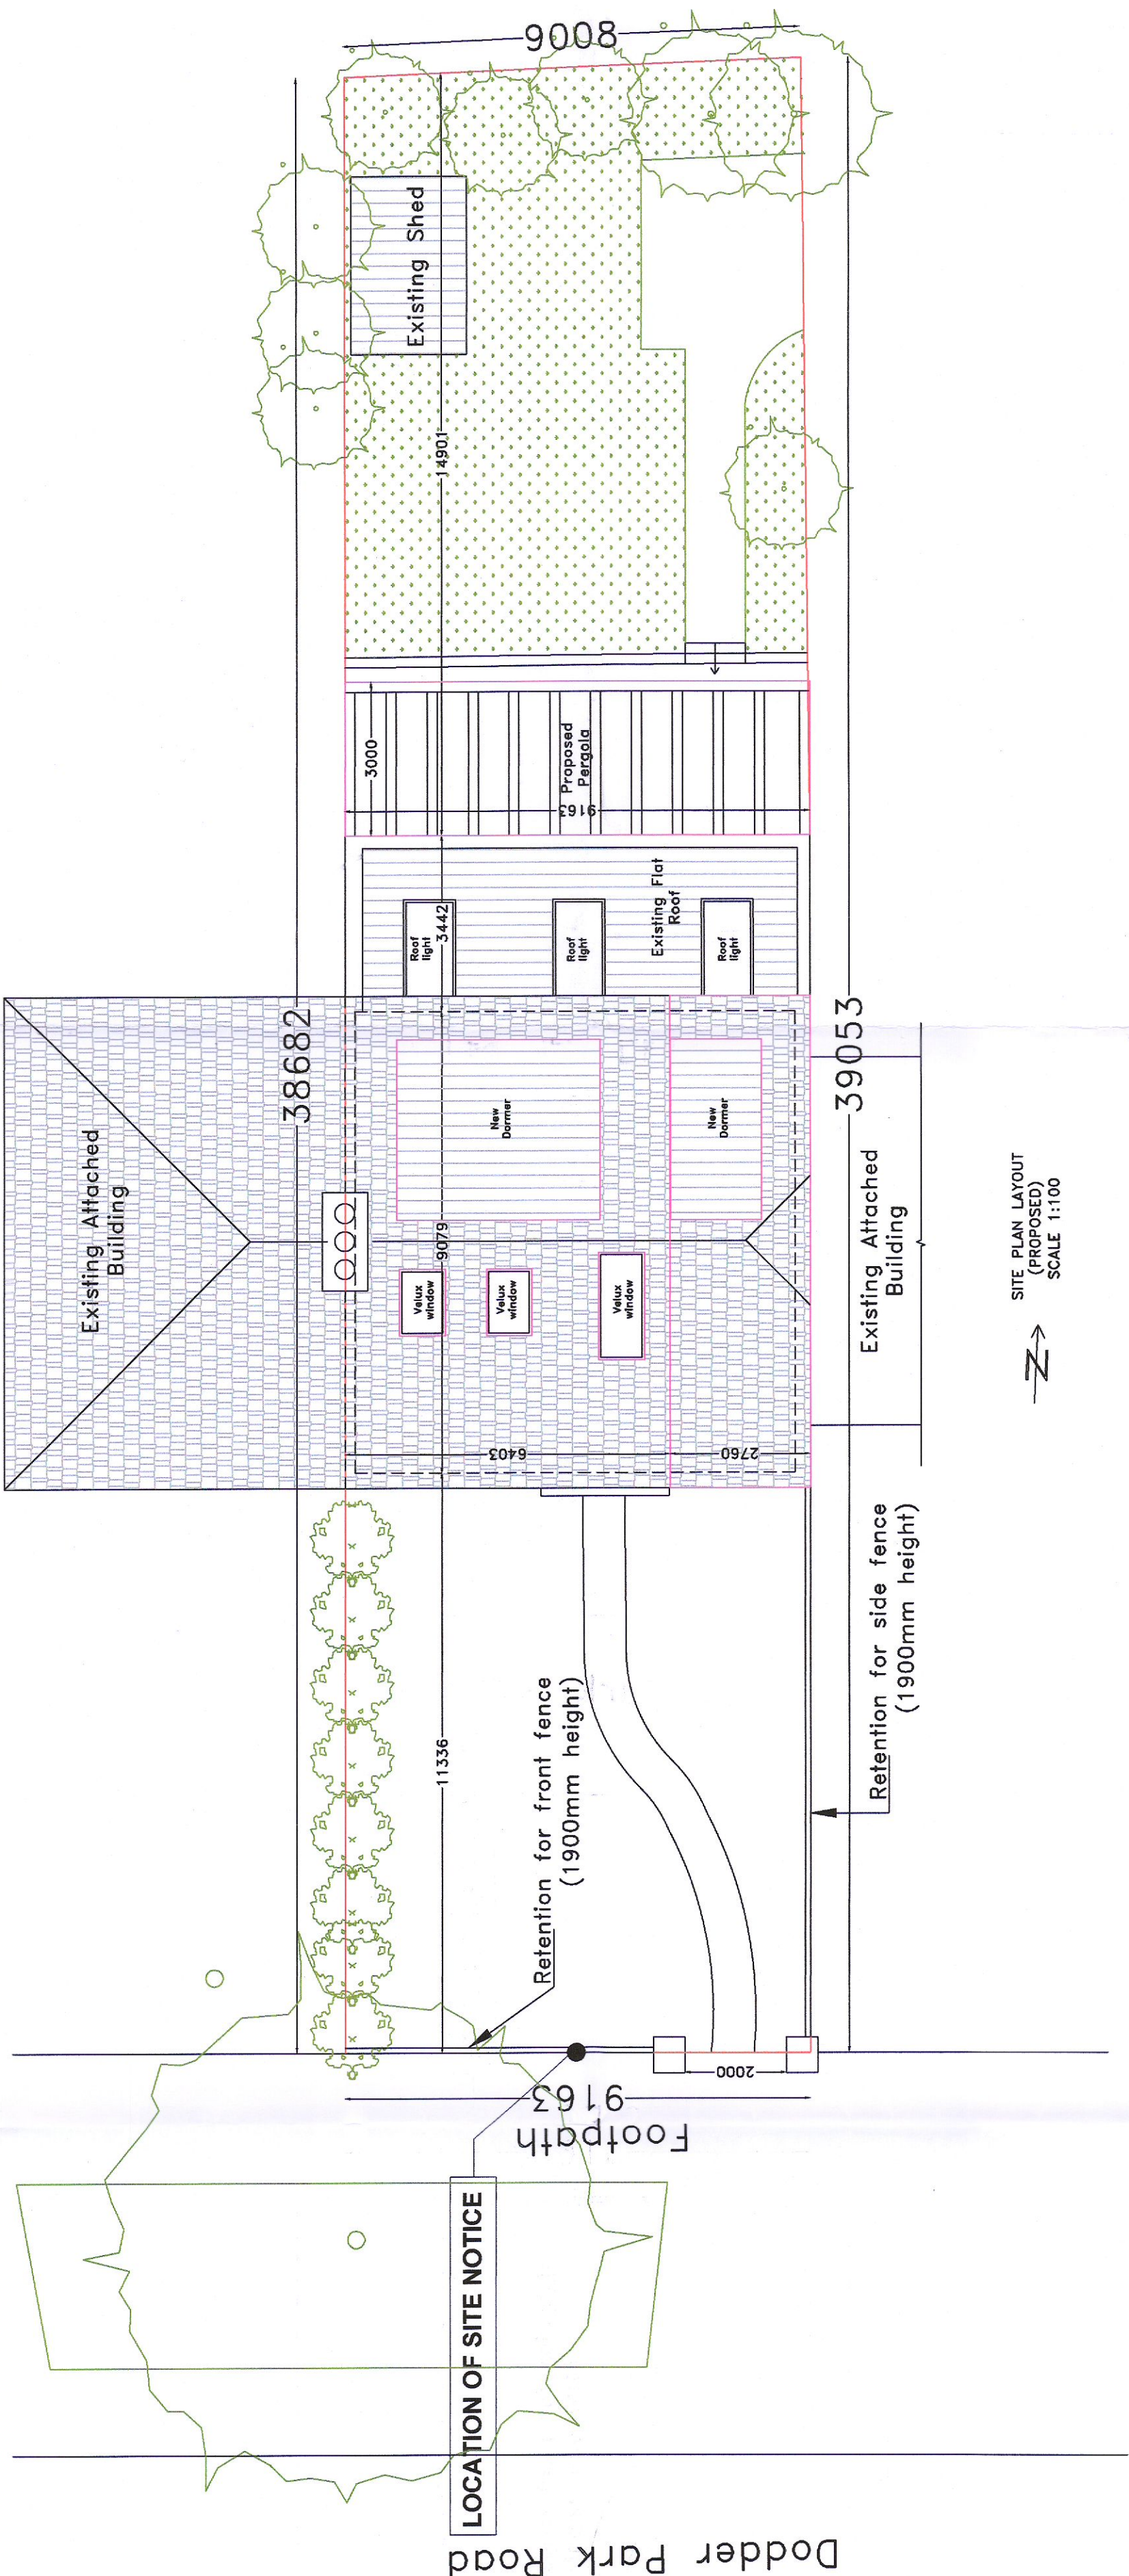

SITE PLAN LAYOUT (PROPOSED)  
SCALE 1:100

Dodder Park Road

LOCATION OF SITE NOTICE

Footpath

Retention for front fence (1900mm height)

Retention for side fence (1900mm height)

**SPECIFICATIONS**  
 External finishes to match existing  
 Gutters and downpipes to match existing  
 Roof finishes to match existing  
 Windows and doors UPVC or wood to match existing

**NOTES:**  
 Drawings not to be scaled from. Use written dimensions only. Setting out dimensions to be checked against plans. To be used with other drawings and specifications. Any discrepancies in dimensions or specifications to be brought to the attention of Architect Engineer Builder. All structures to be confirmed by Engineer. DRAWINGS NOT FOR CONSTRUCTION PURPOSES. CHANGES IN MAGENTA

**DRAWINGS BY**  
 KEVIN TIERNAN  
 ARCHITECT SERVICES  
 19 ARANLEIGH GARDENS  
 RATHFARNHAM  
 DUBLIN 14  
 PH 01 599272  
 www.architectservices.ie

**CLIENT:** Brian O Malley 55 Dodder Park Road  
**THIS DRAWING:** Existing / Proposed Site plans  
 Scale 1 to 100 / 1 to 200  
 Area of Entire Site 365.00 sq m  
 Area of Existing House 150.00 sq m  
 Area of Proposed Extension 25.00 sq m  
 Area of Attic 59.00 sq m