
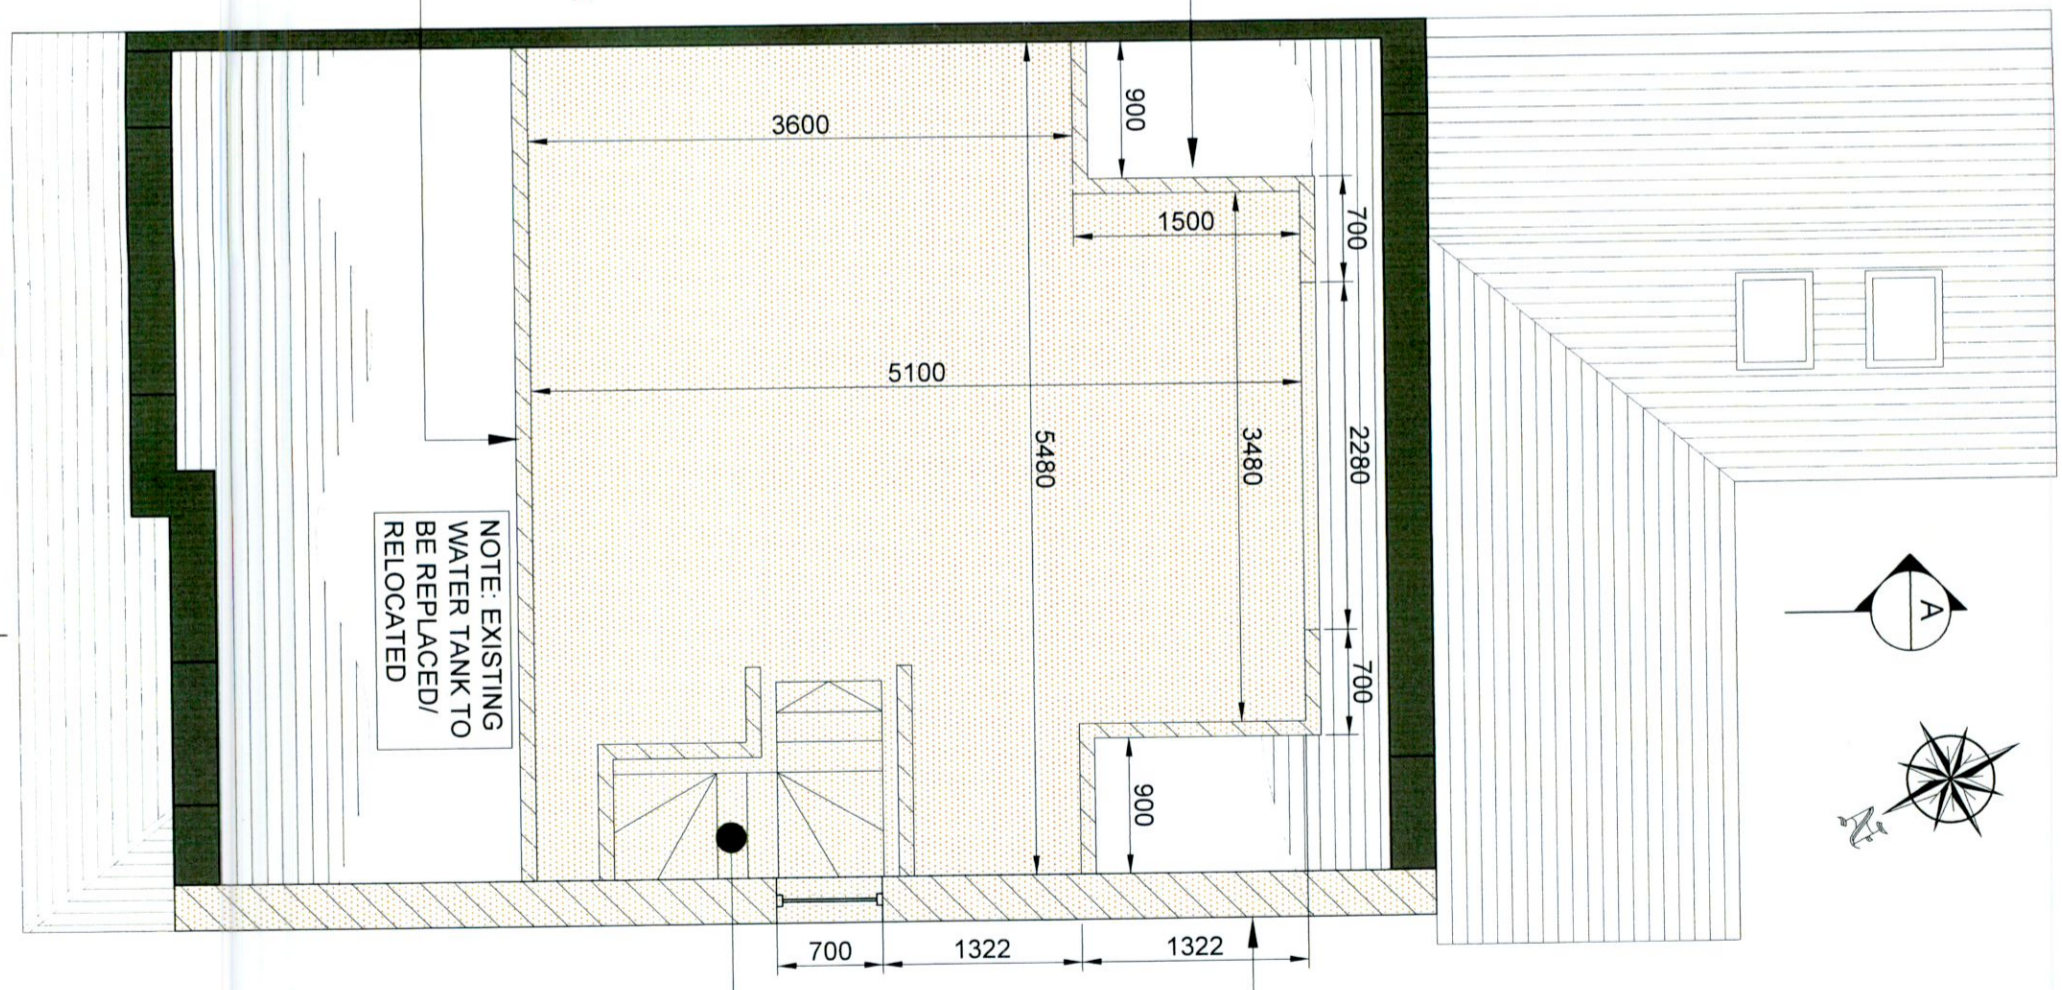


Proposed First Floor Plan
SCALE 1:50

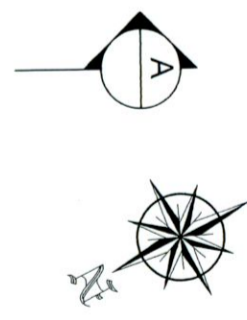

Proposed Attic Floor Plan
SCALE 1:50

Contractors must verify all dimensions at the job site before commencing any work. No working dimensions to be scaled. Dimensions to blockwork only. This drawing is copyright. Drawing provided for planning purposes ONLY.

REV.	DATE	BY	DESCRIPTION

LEGEND

- INDICATES PROPOSED BUILD
- INDICATES SITE BOUNDARY

215 HOLLOW CONCRETE BLOCK FINISHED AS PER EXISTING HOUSE. Min. 50mm INSULATION, PLASTER, GYPSUM DRY LINED INTERIOR

PROPOSED ACCESS STAIRS INTO ATTIC SPACE

PROJECT DETAILS:
CONVERSION OF EXISTING ATTIC SPACE COMPRISING OF A MODIFICATION OF EXISTING ROOF STRUCTURE, RAISING OF EXISTING GABLE WALL TO INCLUDE NEW WINDOW AT ATTIC LEVEL AND DUTCH HIP, ADDING A NEW INTERNAL ACCESS STAIRS AND FLAT DORMER TO REAR.

CLIENT:
JIMMY SHERIDAN
PROJECT:
8 CANONBROOK COURT,
GLEBE, LUCAN, Co. DUBLIN

DRAWING TITLE:
PROPOSED FIRST AND ATTIC FLOOR PLANS

ALL BUILDING WORK TO BE CARRIED OUT IN ACCORDANCE WITH ENGINEERS DETAILS AND CURRENT BUILDING REGULATIONS THIS DRAWING ISSUED FOR PLANNING PERMISSION ONLY

SCALE: 1:50 @A3
DATE: 26.05.22
DRAWING NO.: 106
DRAWN BY: JL