

Contractors must verify all dimensions at the job site. This drawing is not to be used for construction. All dimensions are scaled. Drawing provided for planning purposes only. Copyright. Drawing provided for planning purposes only.

REV.	DATE	BY	DESCRIPTION

LEGEND


 INDICATES PROPOSED BUILD

 INDICATES SITE BOUNDARY



Contiguous Proposed Front Elevation

SCALE 1:100

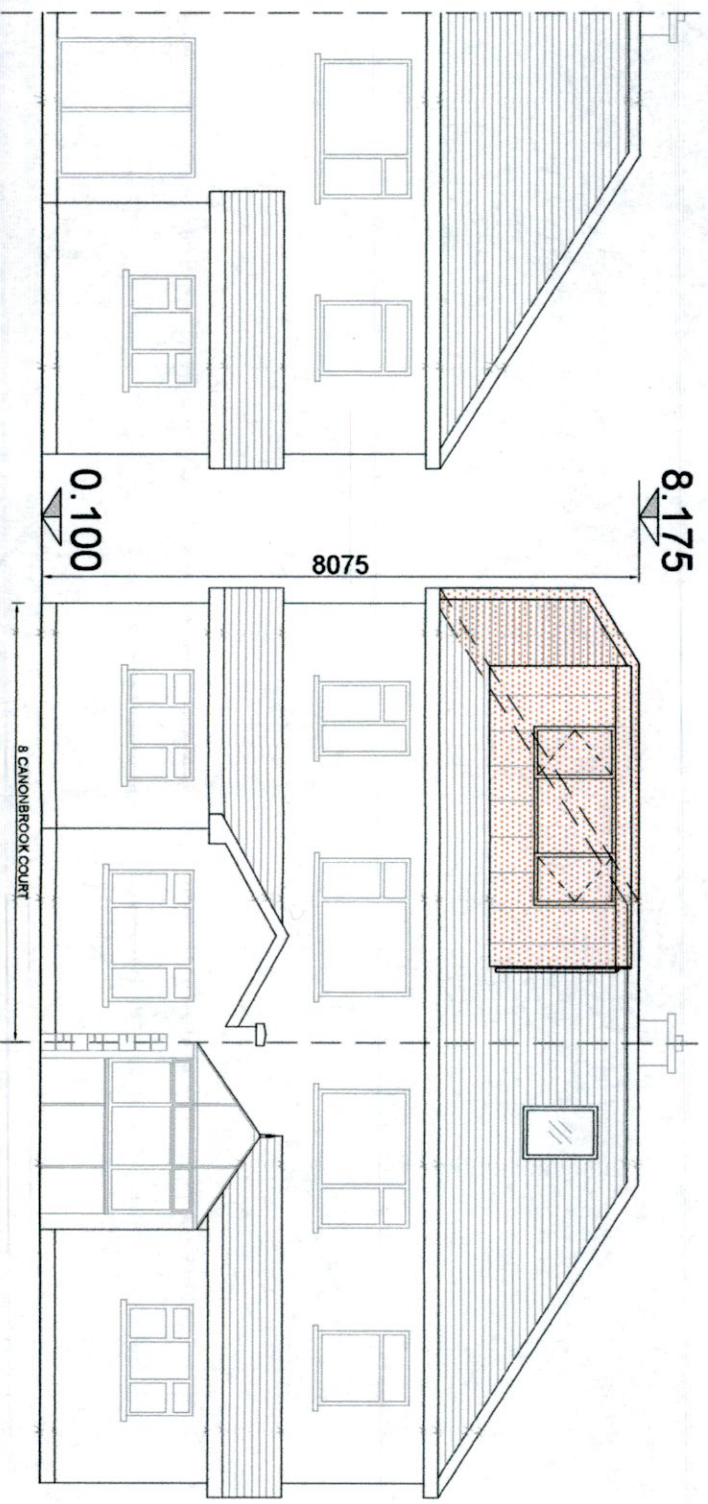

Contiguous Proposed Rear Elevation

SCALE 1:100

PROJECT DETAILS:
 CONVERSION OF EXISTING ATTIC SPACE
 COMPRISING OF A MODIFICATION OF EXISTING
 ROOF STRUCTURE, RAISING OF EXISTING GABLE
 WALL TO INCLUDE NEW WINDOW AT ATTIC LEVEL,
 AND DUTCH HIP, ADDING A NEW INTERNAL ACCESS
 STAIRS AND FLAT DORMER TO REAR.

CLIENT:
 JIMMY SHERIDAN
PROJECT:
 8 CANONBROOK COURT,
 GLEBE, LUCAN, Co. DUBLIN

DRAWING TITLE:
 CONTIGUOUS PROPOSED FRONT AND
 REAR ELEVATION

ALL BUILDING WORK TO BE CARRIED
 OUT IN ACCORDANCE WITH ENGINEERS
 DETAILS AND CURRENT BUILDING REGULATIONS
 THIS DRAWING ISSUED FOR PLANNING PERMISSION ONLY

SCALE:
 1:100 @A3
DATE:
 26.05.22
DRAWING NO.:
 110
DRAWN BY:
 JL