




EXISTING CONTIGUOUS FRONT ELEVATION
SCALE 1:100

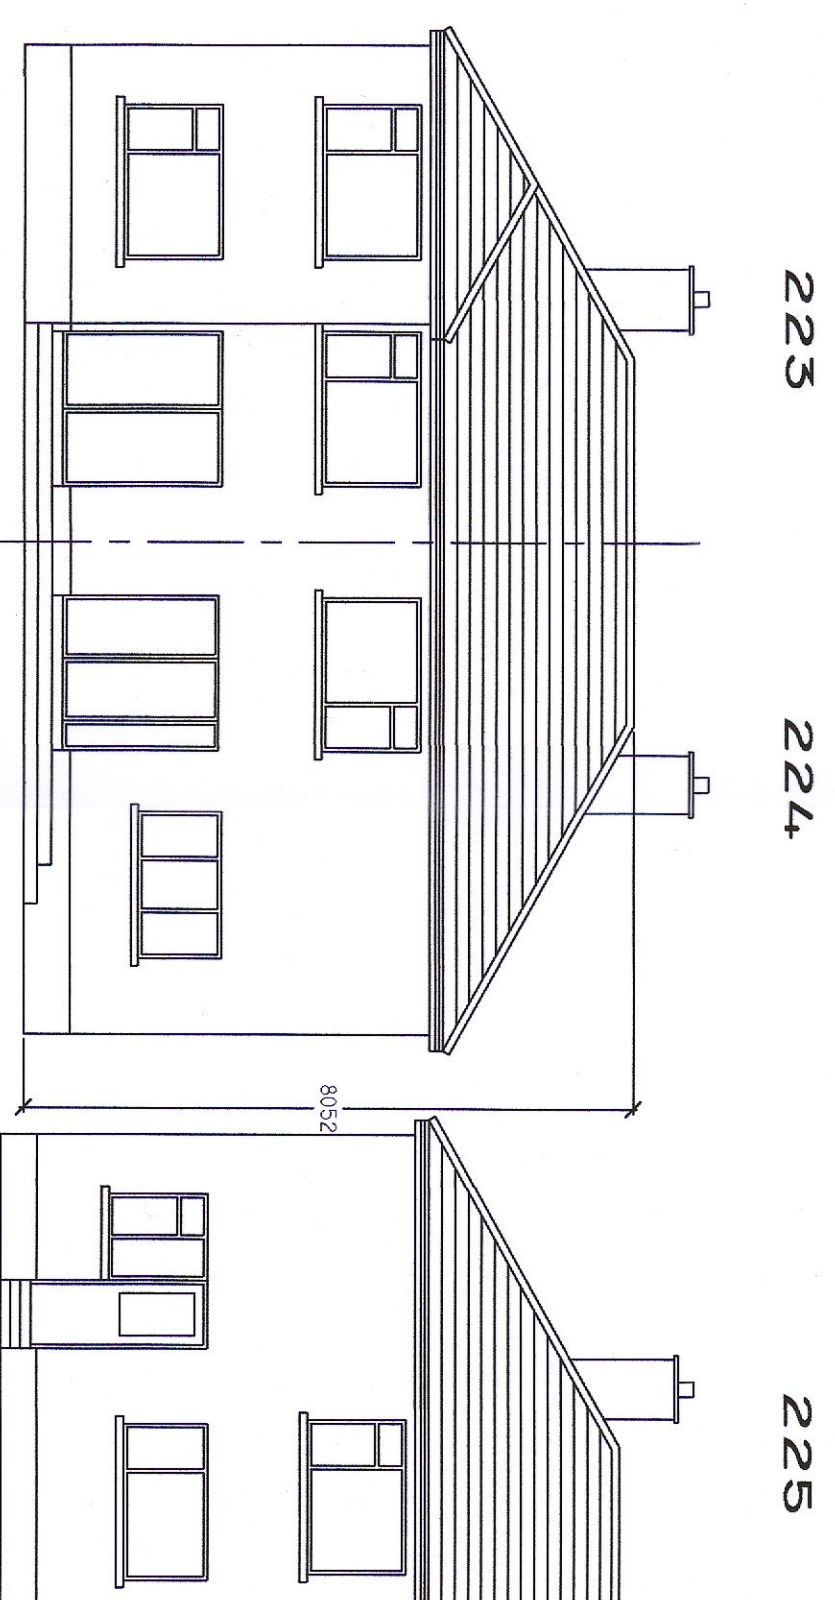


EXISTING CONTIGUOUS REAR ELEVATION
SCALE 1:100

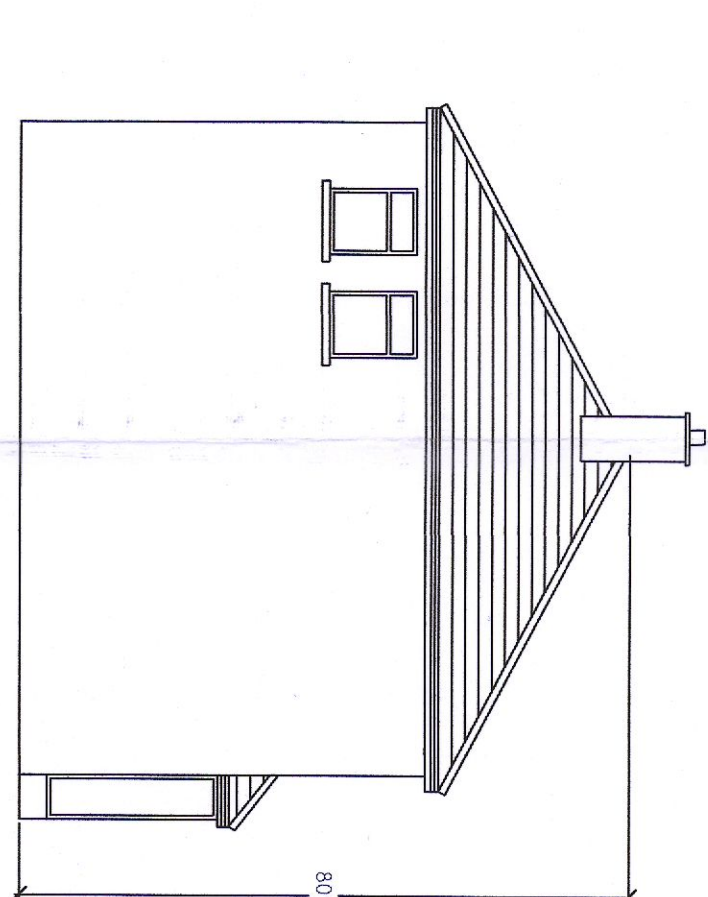

EXISTING SIDE ELEVATION
SCALE 1:100

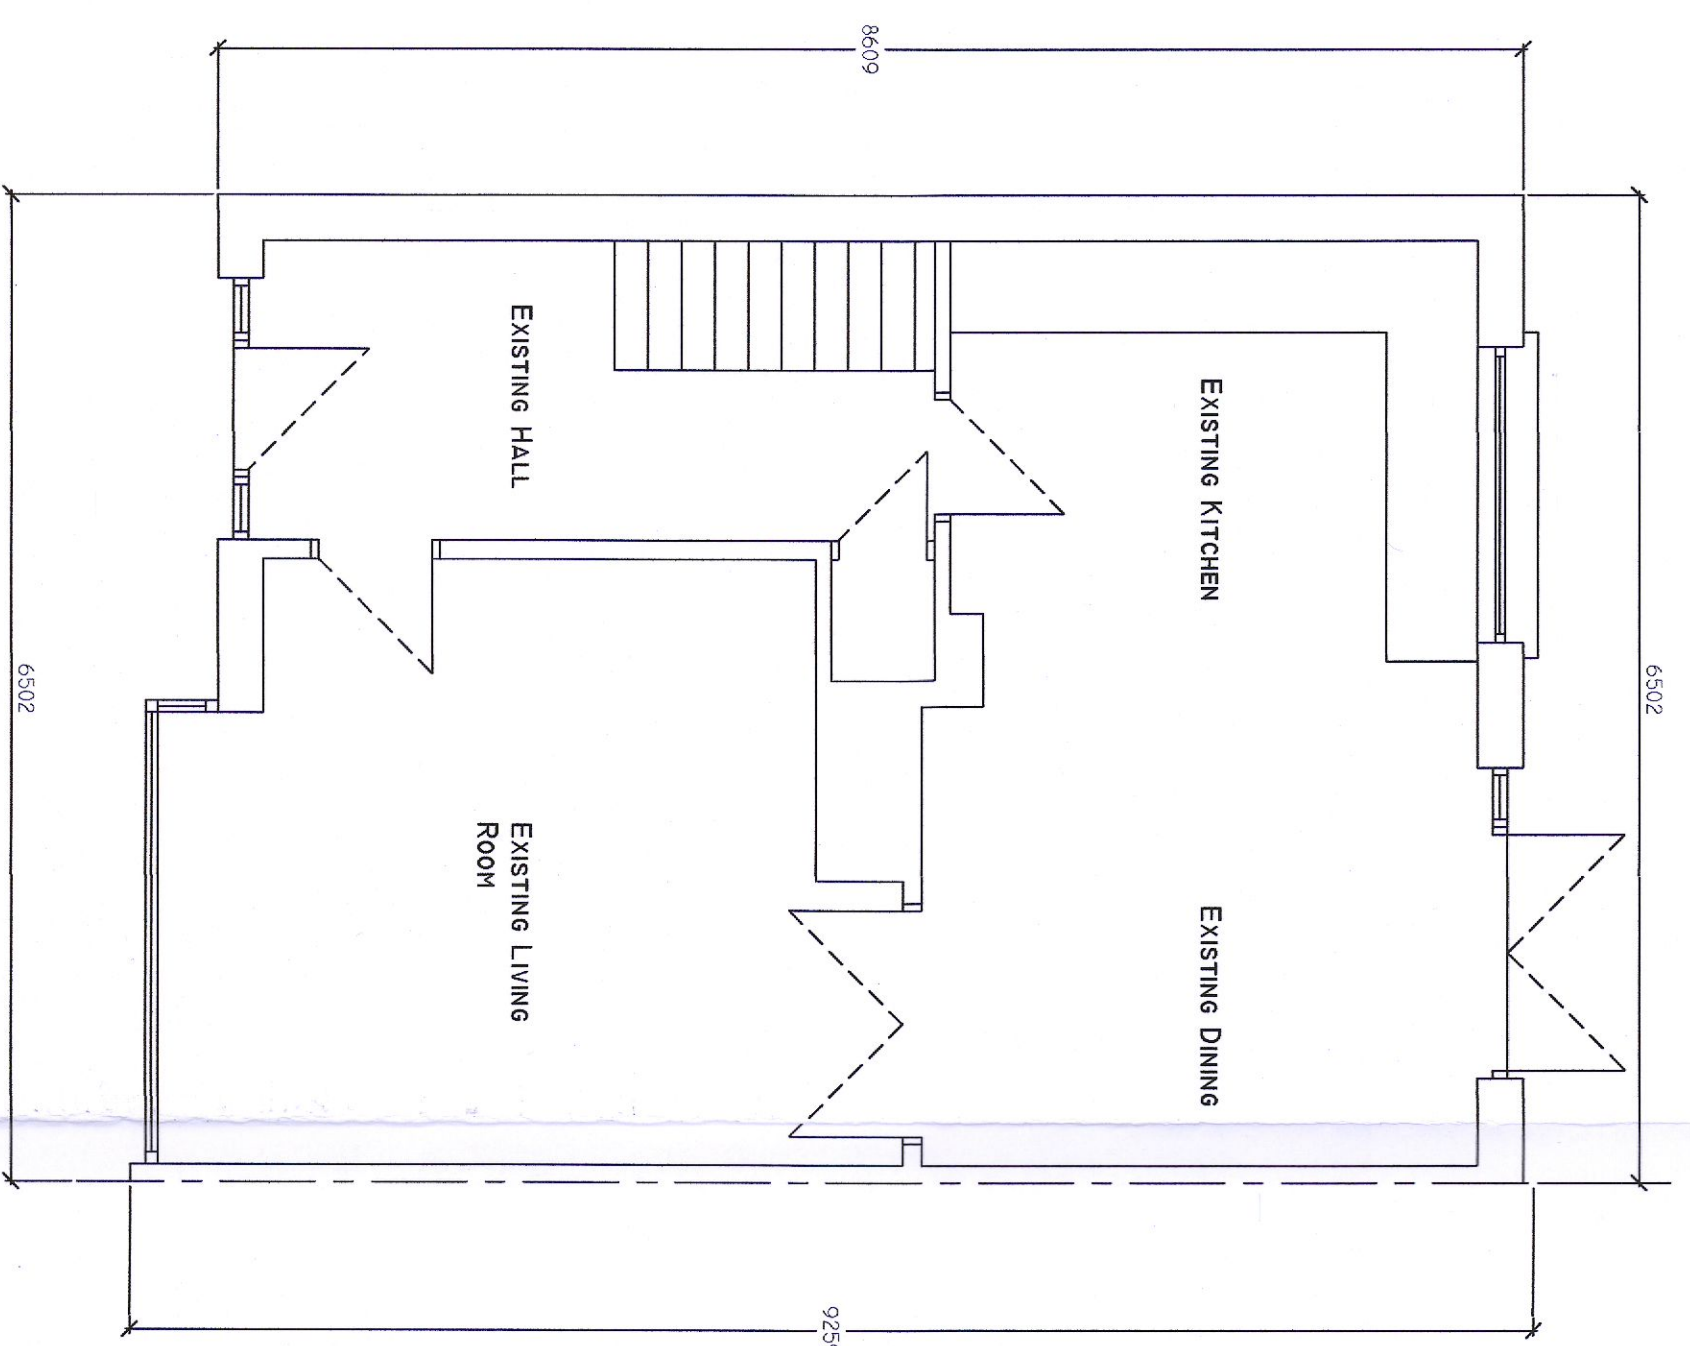

EXISTING GROUND FLOOR PLAN
SCALE 1:50
AREA 50.85 SQ.M

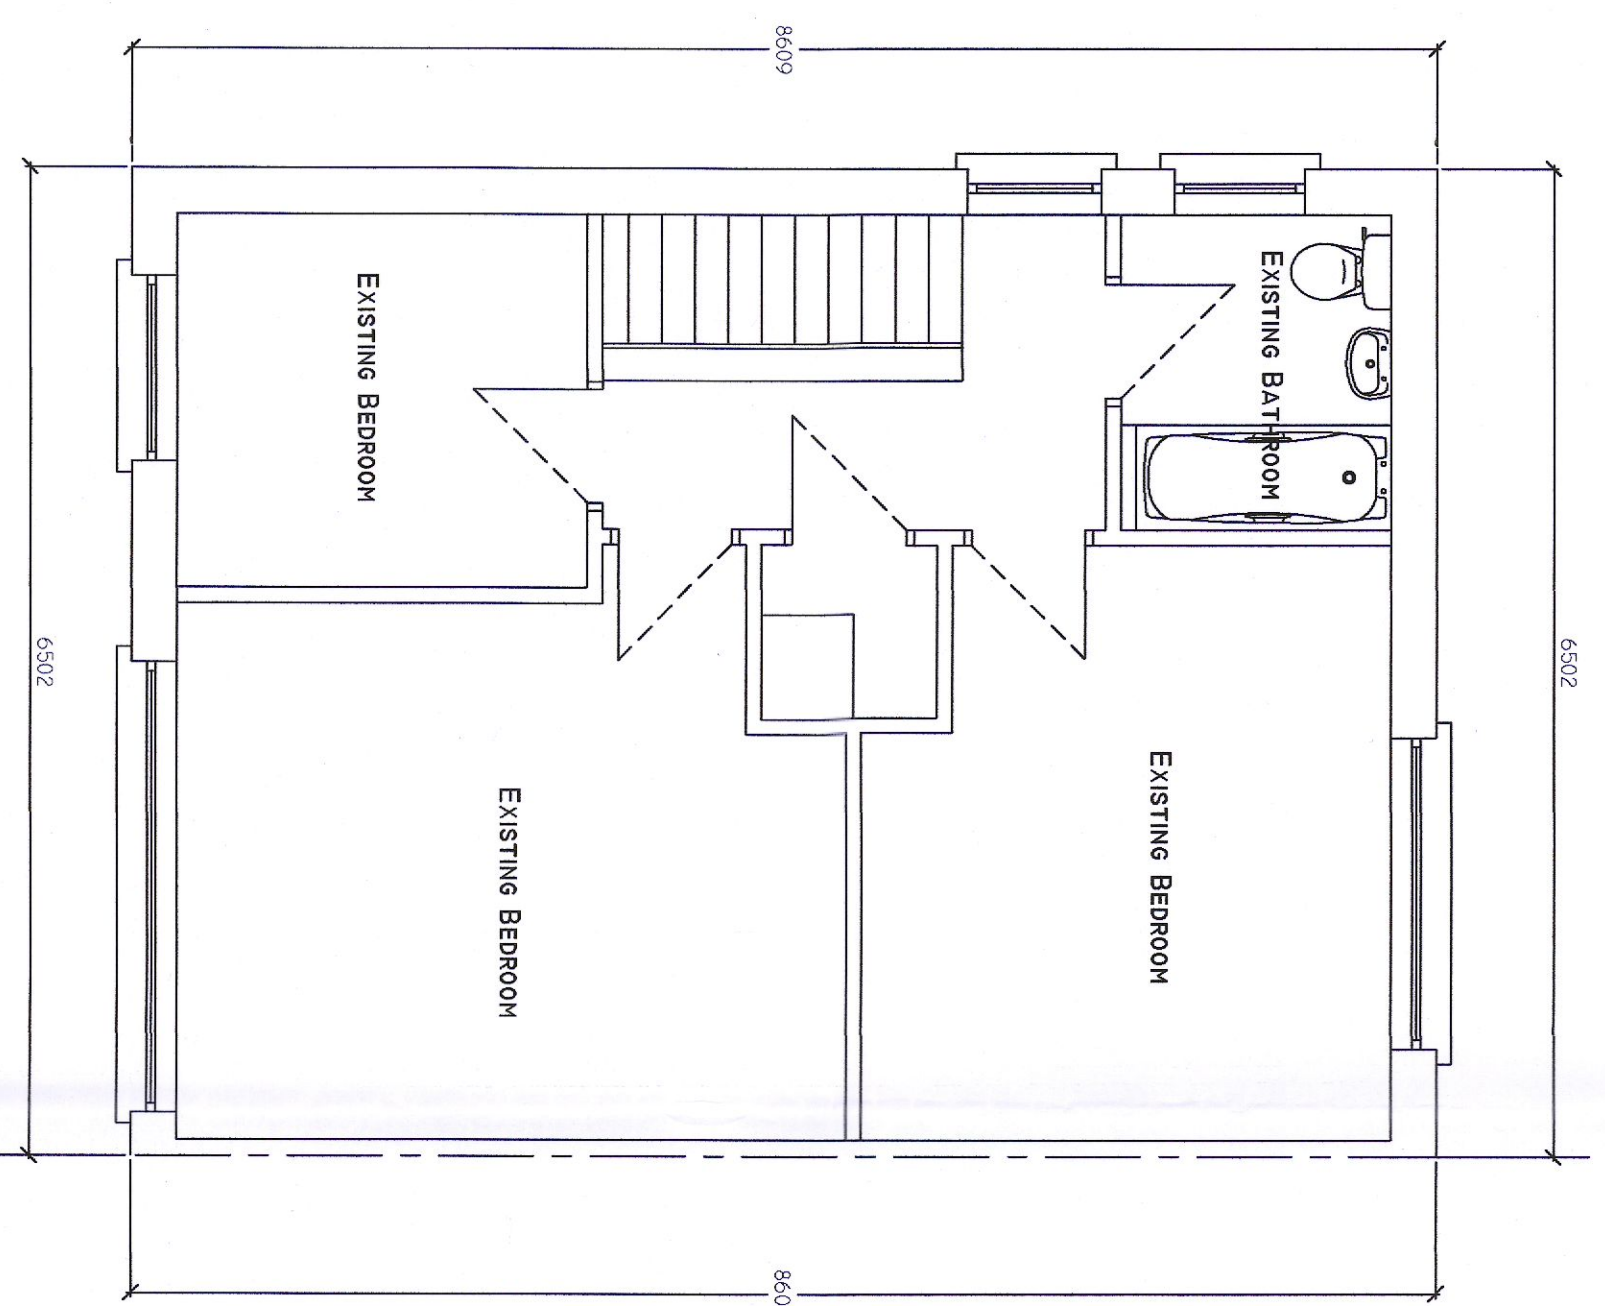

EXISTING FIRST FLOOR PLAN
SCALE 1:50
AREA 48.76 SQ.M

TOTAL AREA 99.61 SQ.M

Rev.	Date	By	Description
1:50	1:1:00		PROPOSED WORKS AT 224 DREWELL PARK HEIGHTS, TEMPLEOGUE, DUBLIN 6W.
	JUNE 2022		

Drawn by	D.C.	Drawing Title	SURVEY OF EXISTING
Dwg. No.	22/1448/03	Client	JOE & ORLA SWEENEY

DACAD DESIGNS
DESIGN, PLANNING &
FIRE SAFETY CONSULTANTS
55 LUDFORD DRIVE, BALLINTERR, DUBLIN 16.
TEL: 086 8147081
Email: dacaddesigns@gmail.com