




PROPOSED CONTIGUOUS FRONT ELEVATION
SCALE 1:100

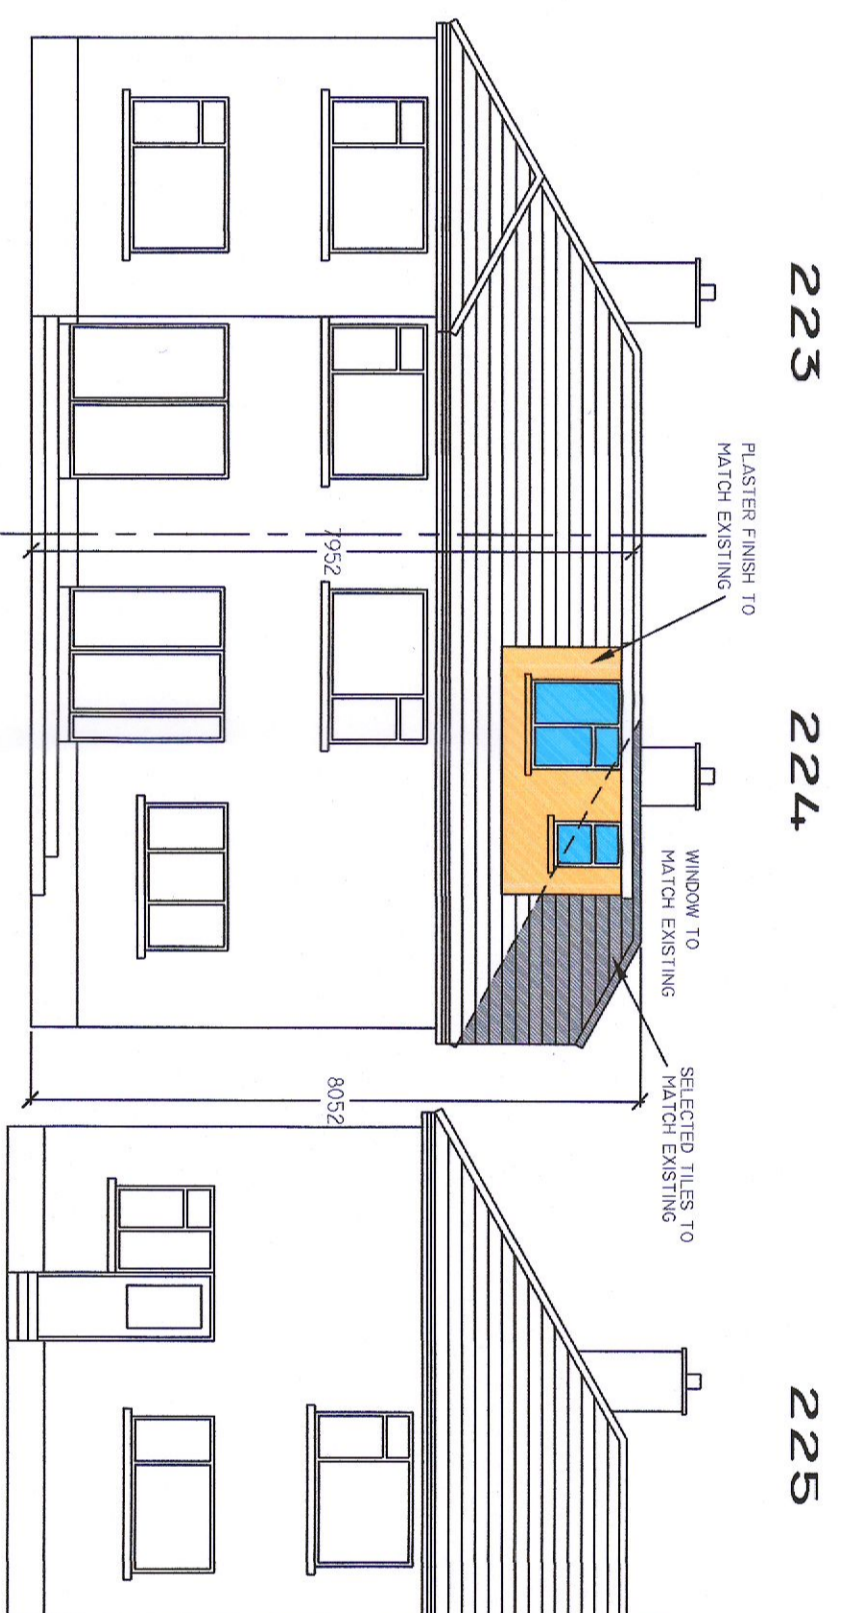


PROPOSED CONTIGUOUS REAR ELEVATION
SCALE 1:100

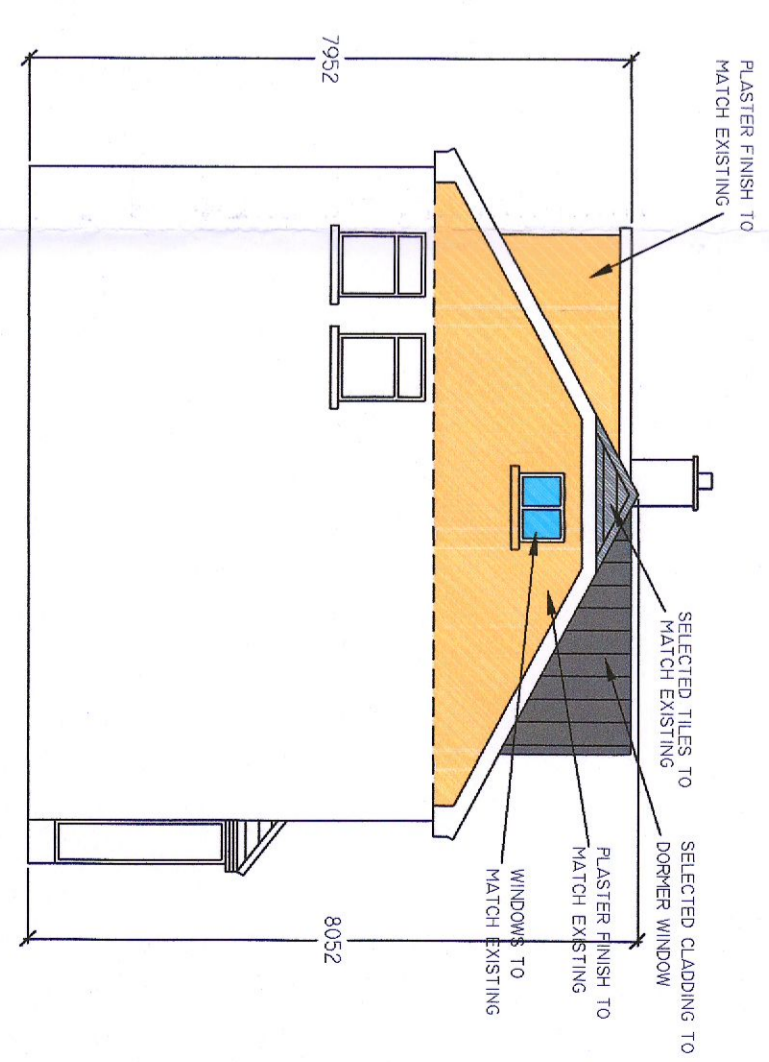


PROPOSED SIDE ELEVATION
SCALE 1:100

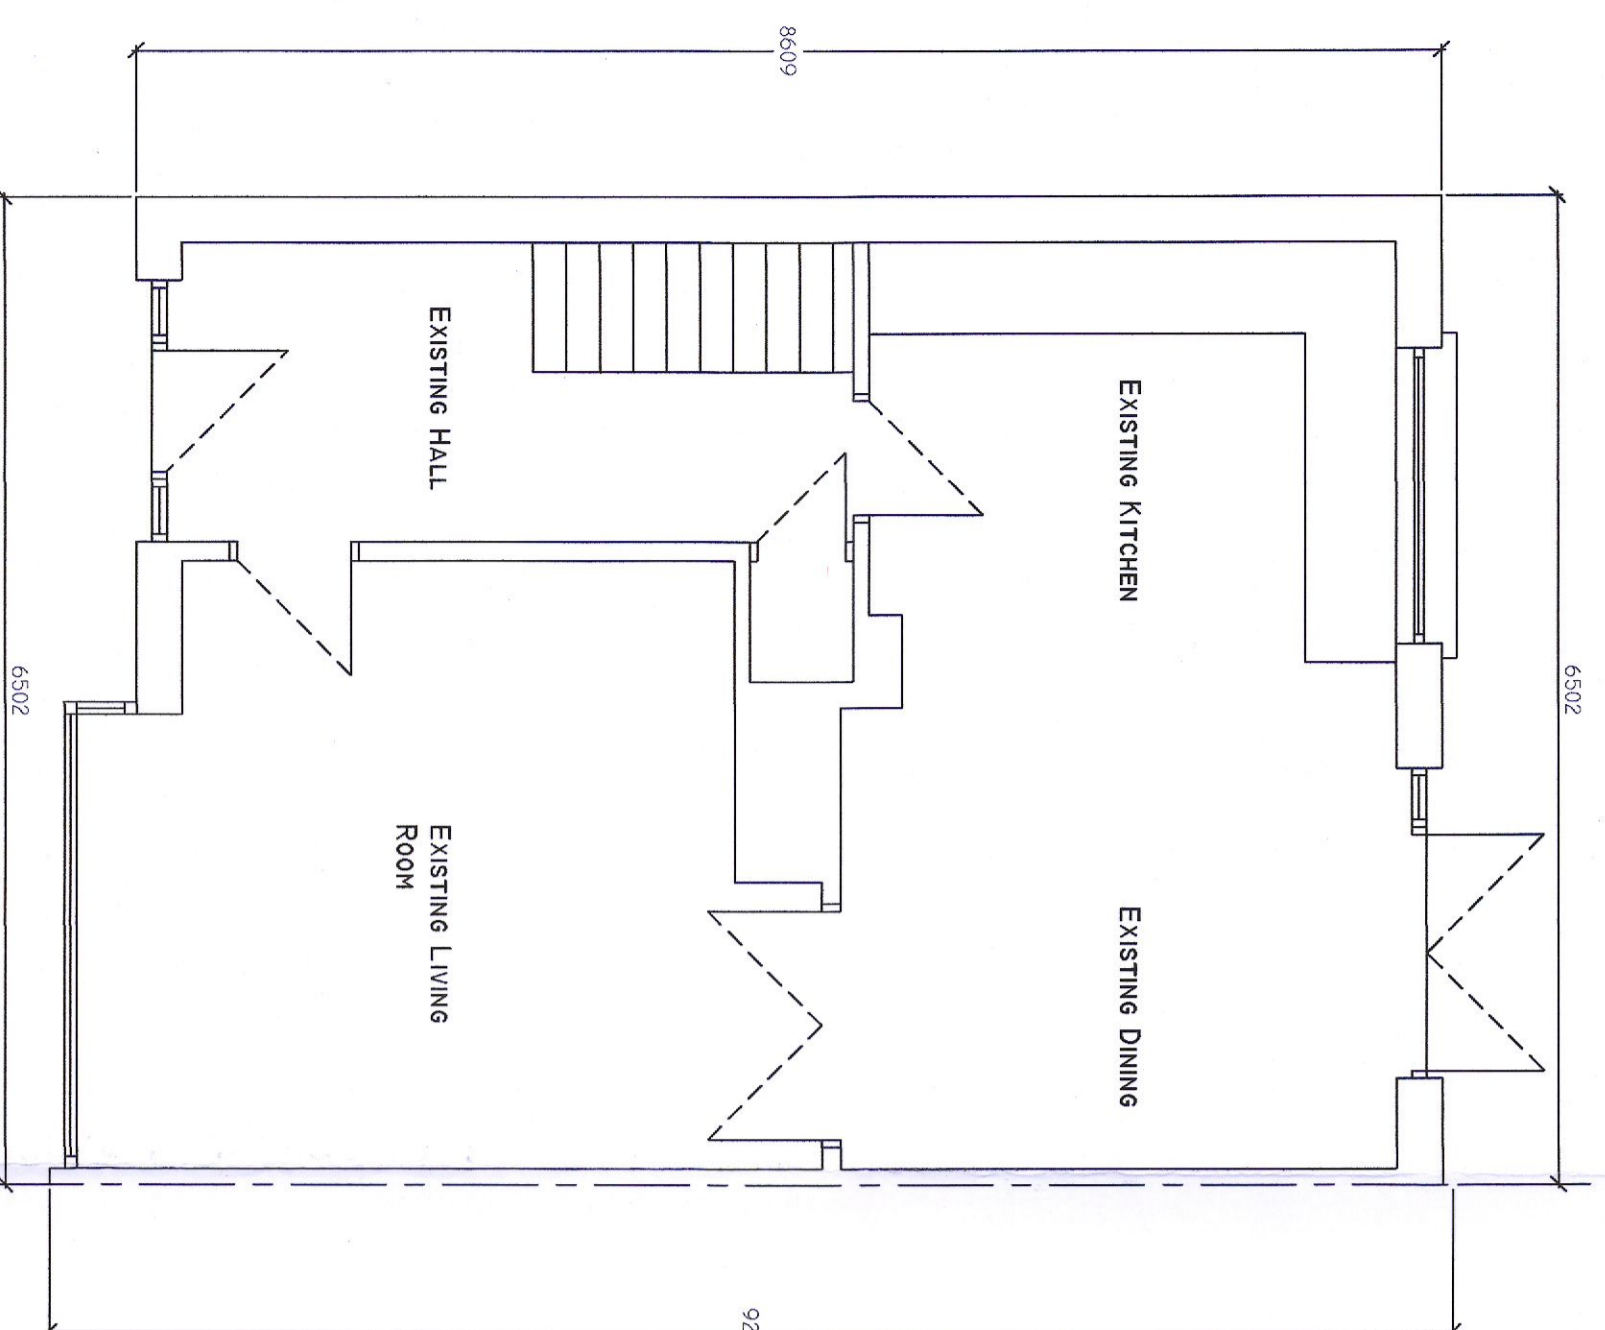

EXISTING GROUND FLOOR PLAN
SCALE 1:50 (UNALTERED)
AREA 50.85 SQ.M

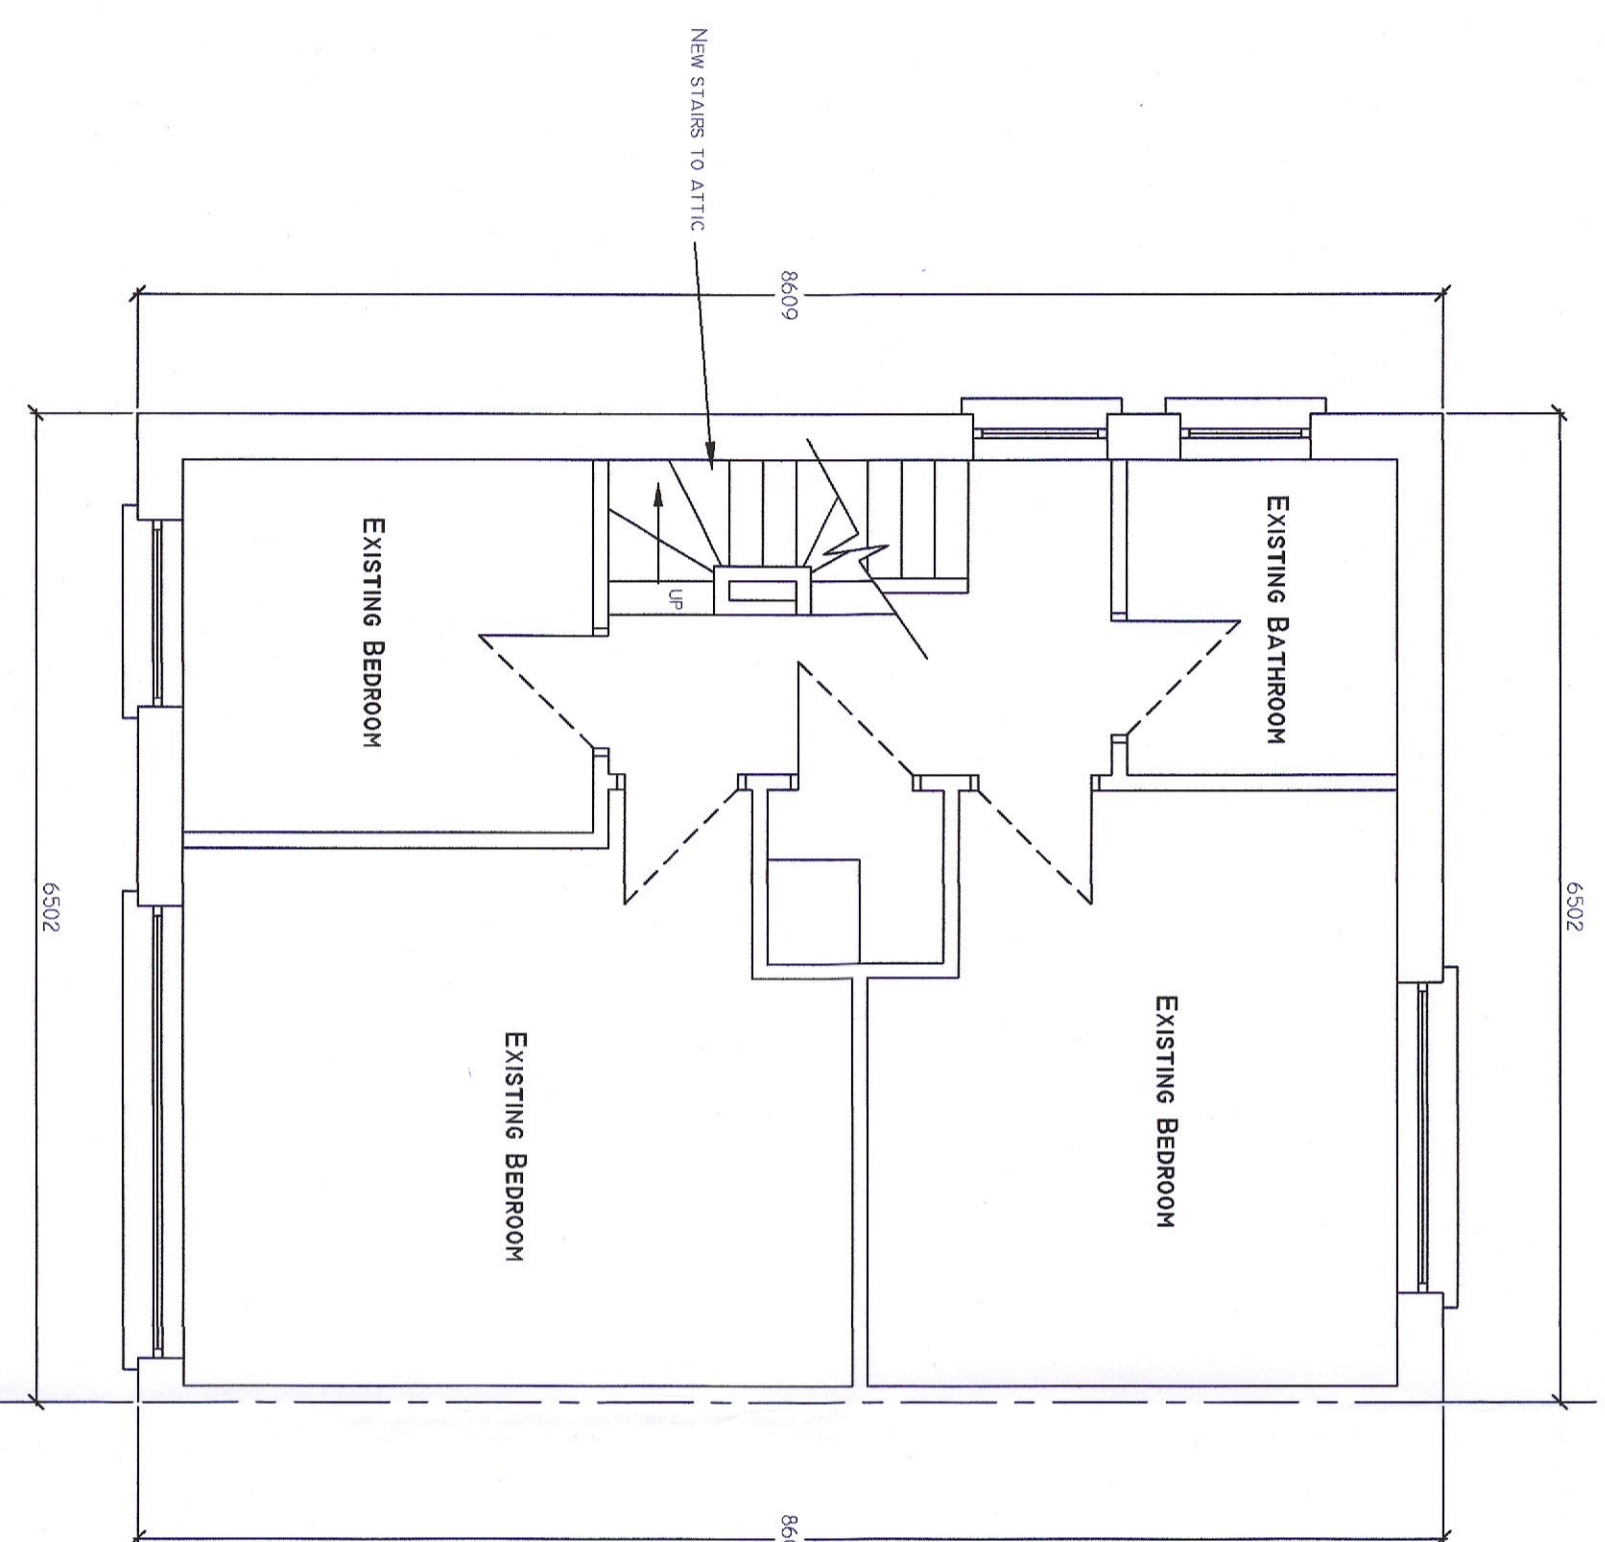

PROPOSED FIRST FLOOR PLAN
SCALE 1:50
AREA 48.76 SQ.M

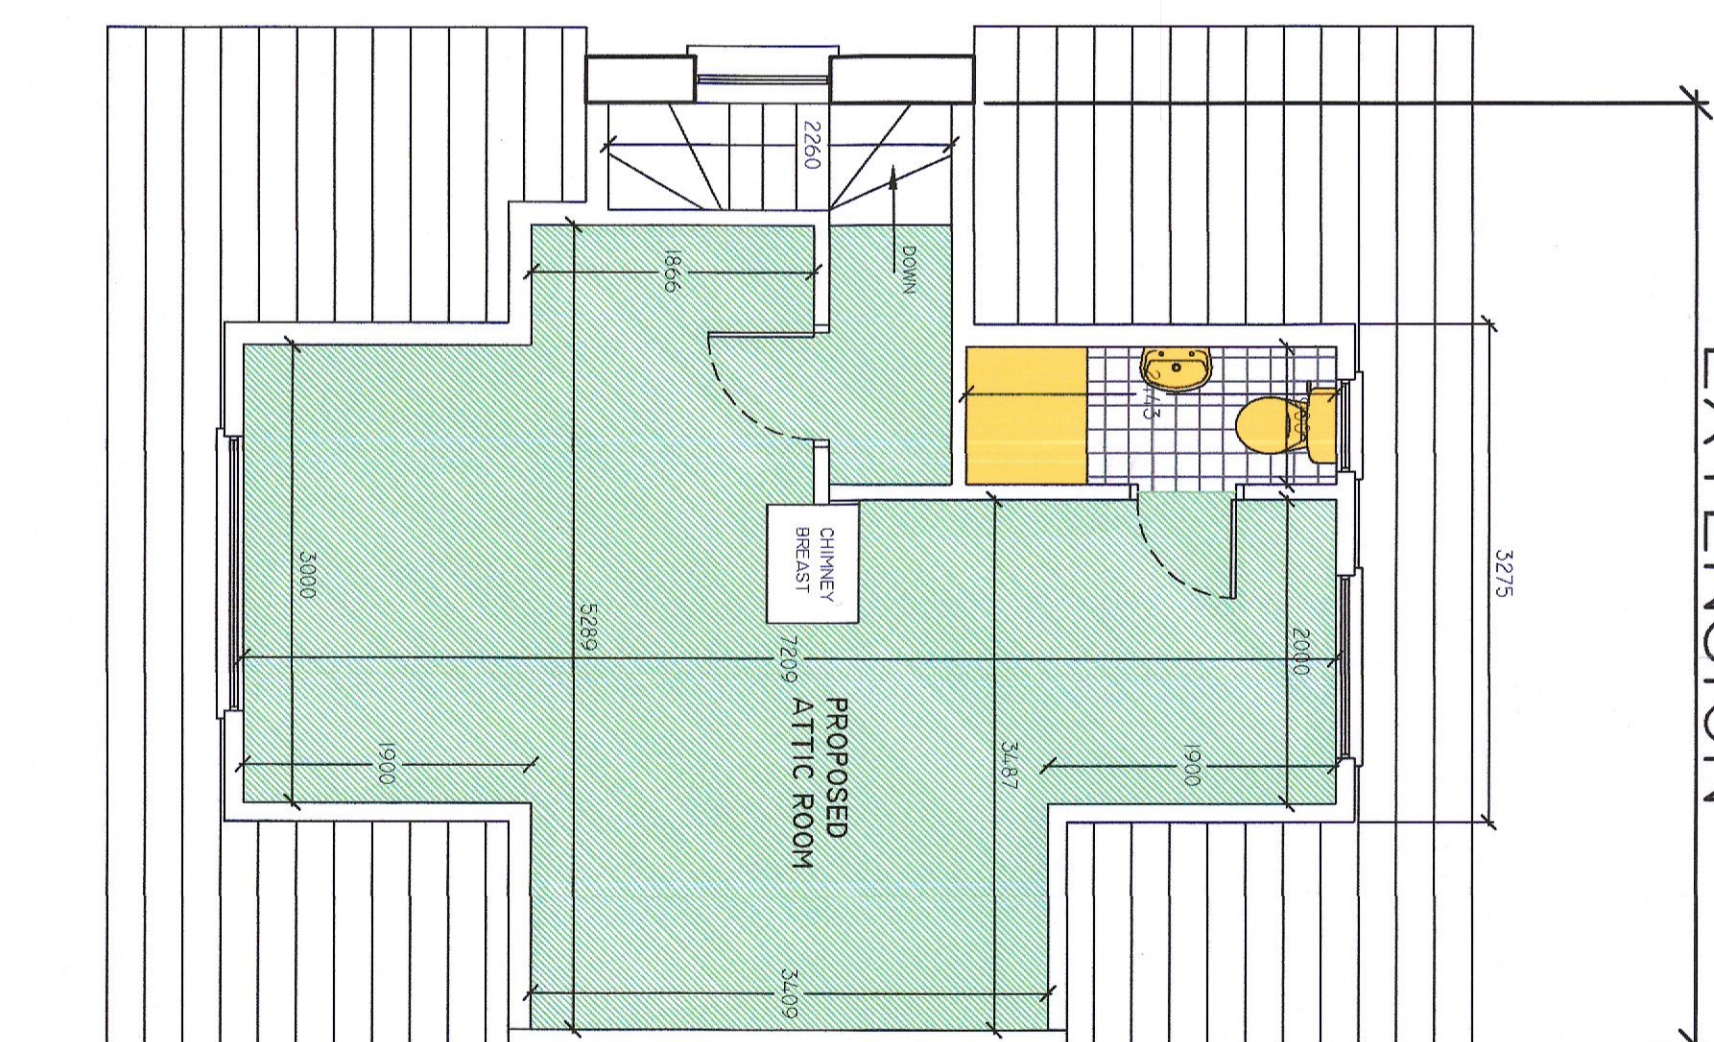

PROPOSED ATTIC FLOOR PLAN
SCALE 1:50
AREA 30.72 SQ.M

BACKGROUND VENTILATION TO BE PROVIDED IN ACCORDANCE WITH BUILDING REGULATIONS 2009, TECHNICAL GUIDANCE DOCUMENT, PART F, CONSISTING OF A WALL OR WINDOW VENTILATOR LOCATED 50 MM AS TO REDUCE DRAFTS.

Rev.	Date	By	Description
1	1:50, 1:100		
2	JUNE 2022		

Dwg. No.	22/1448/04	Client	JOE & ORLA SWEENEY
Drawn by	D.C.	Job Title	PROPOSED WORKS AT 224 DRIVELL PARK HEIGHTS, TEMPLEOGUE, DUBLIN 6W.
Drawn by	D.C.	Drawing Title	PLANS & ELEVATIONS

DACAD DESIGNS
DESIGN, PLANNING &
FIRE SAFETY CONSULTANTS
55 LUDFORD DRIVE, BALLINTERR, DUBLIN 16.
TEL: 086 8147081
Email: dacaddesigns@gmail.com