




EXISTING CONTIGUOUS FRONT ELEVATION  
SCALE 1:100  
(UNALTERED)

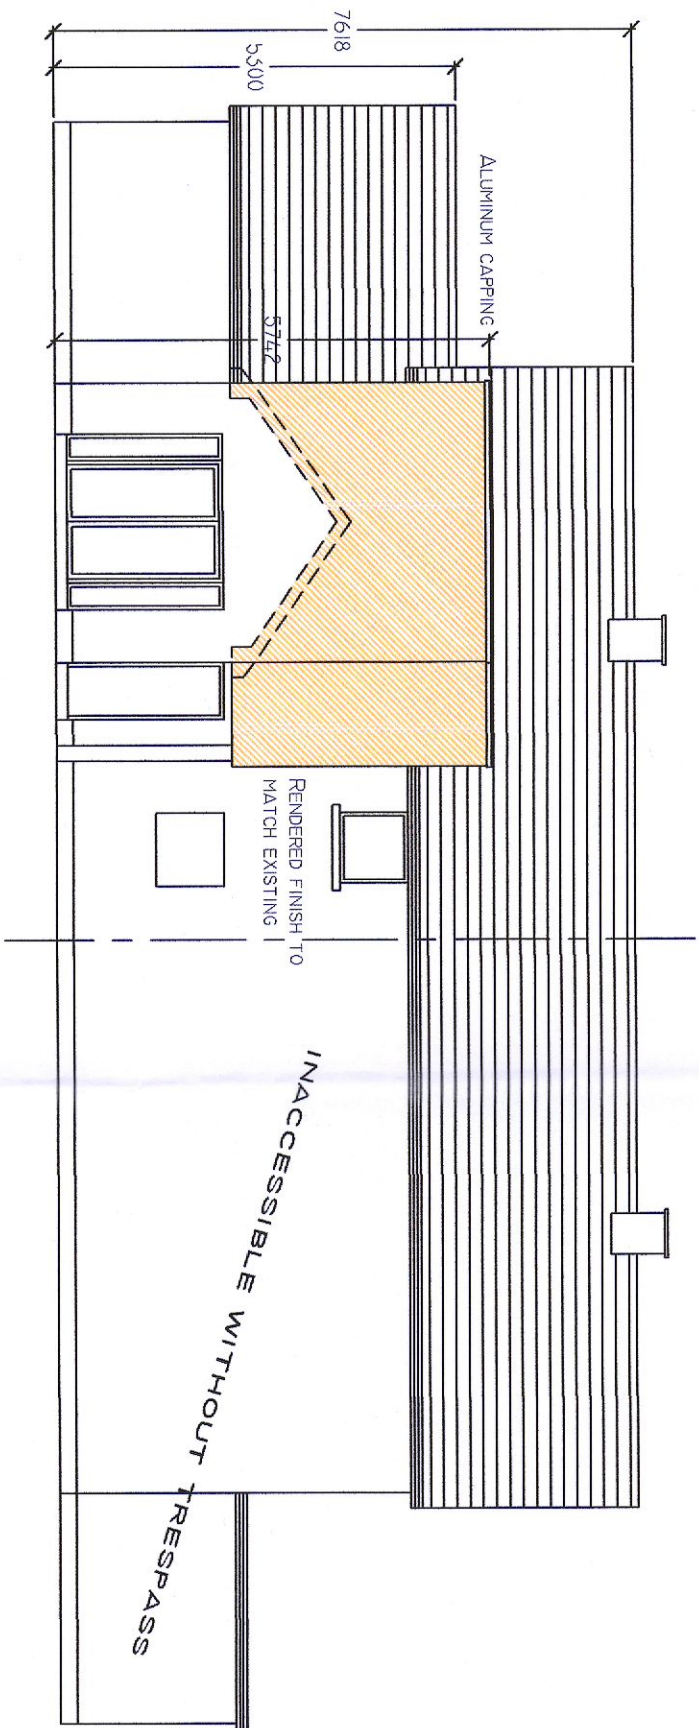


PROPOSED CONTIGUOUS REAR ELEVATION  
SCALE 1:100

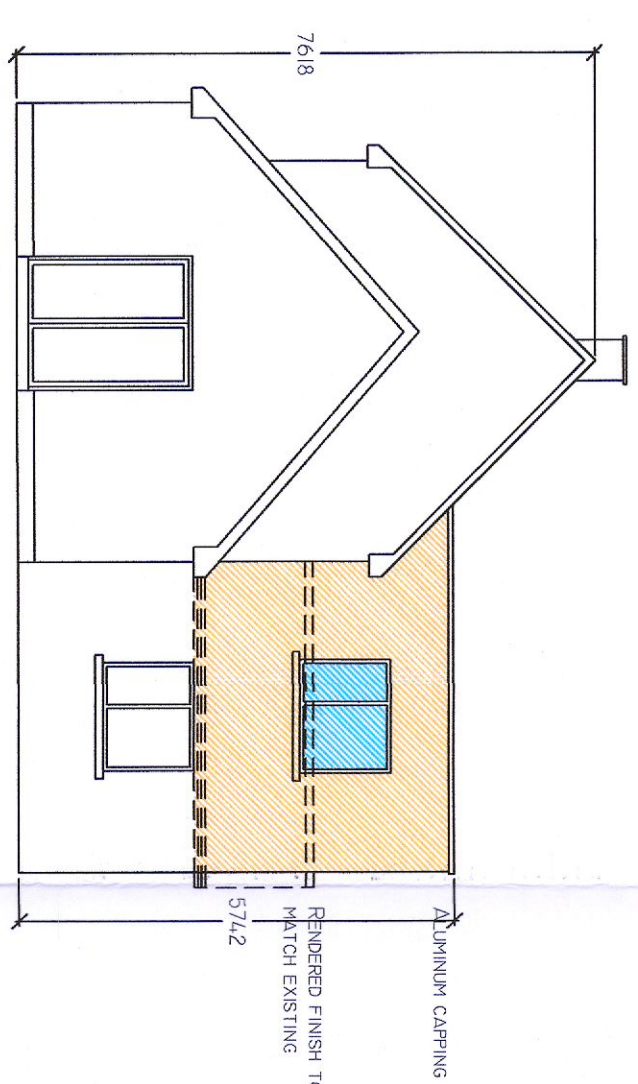



PROPOSED GABLE ELEVATION  
SCALE 1:100

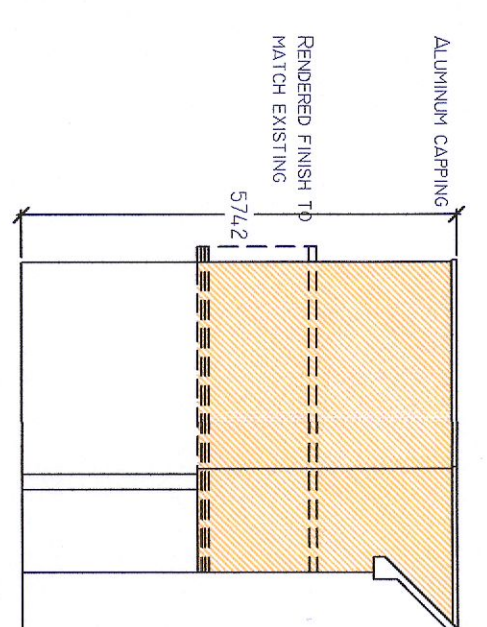

PROPOSED GABLE ELEVATION  
SCALE 1:100

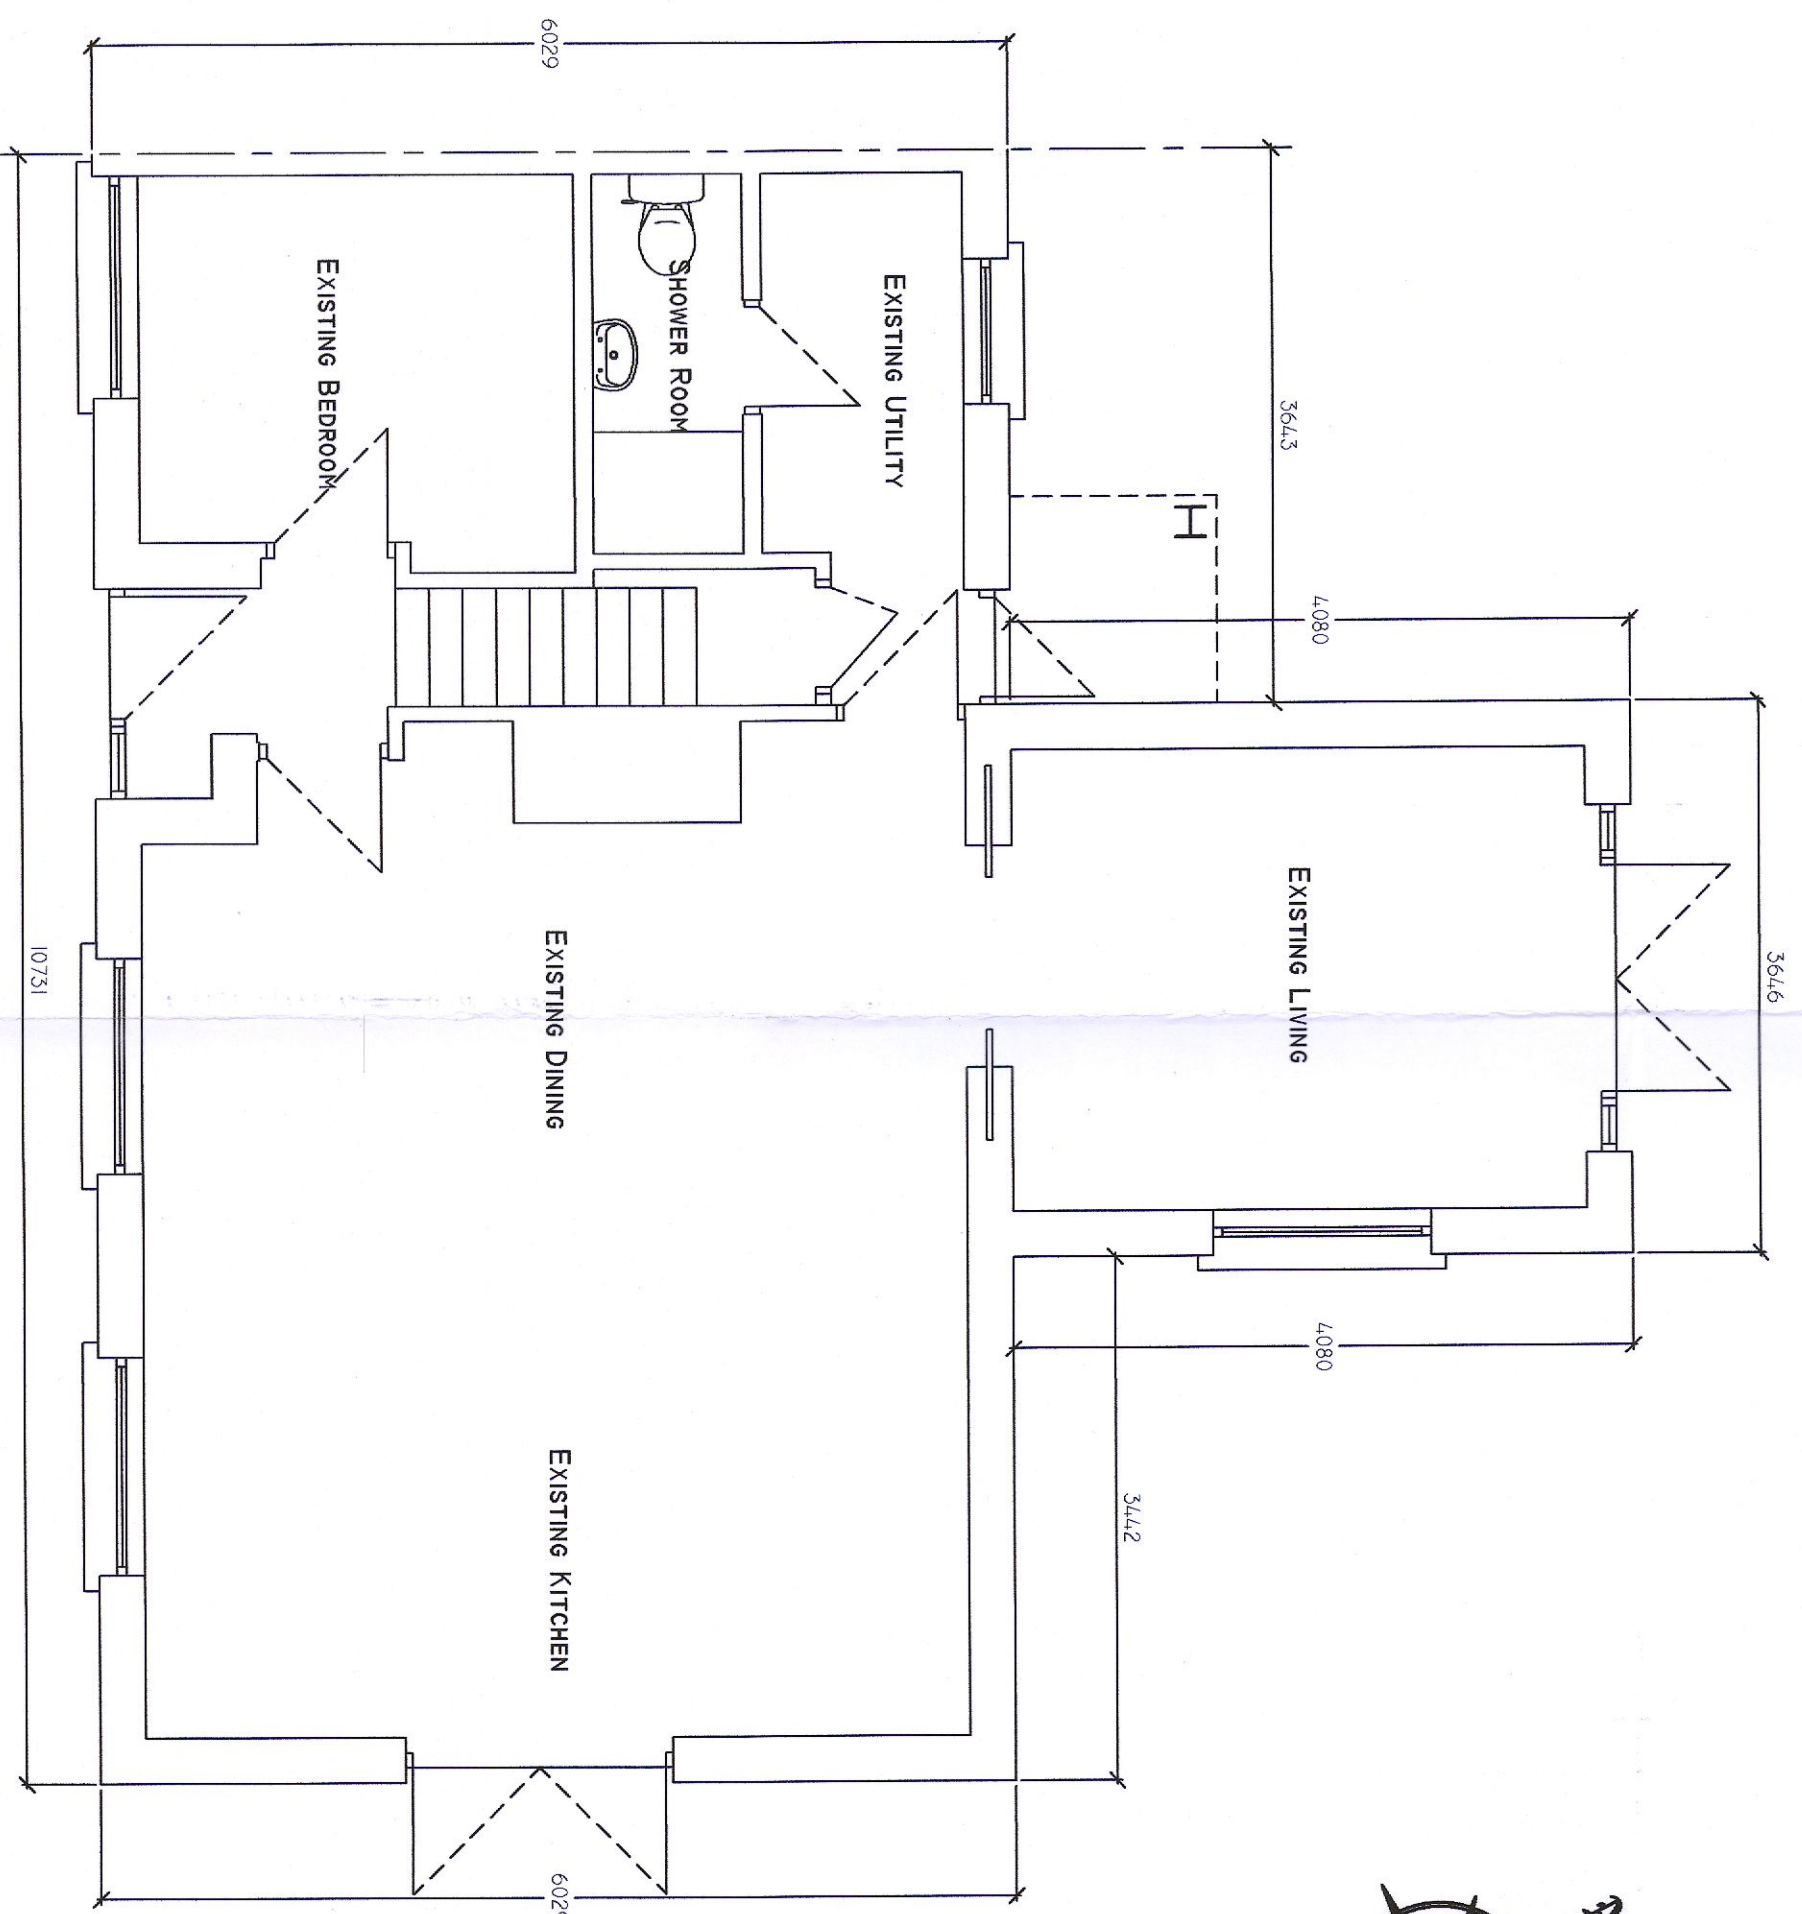

PROPOSED GROUND FLOOR PLAN  
SCALE 1:50  
AREA = 68.24 sq. m.

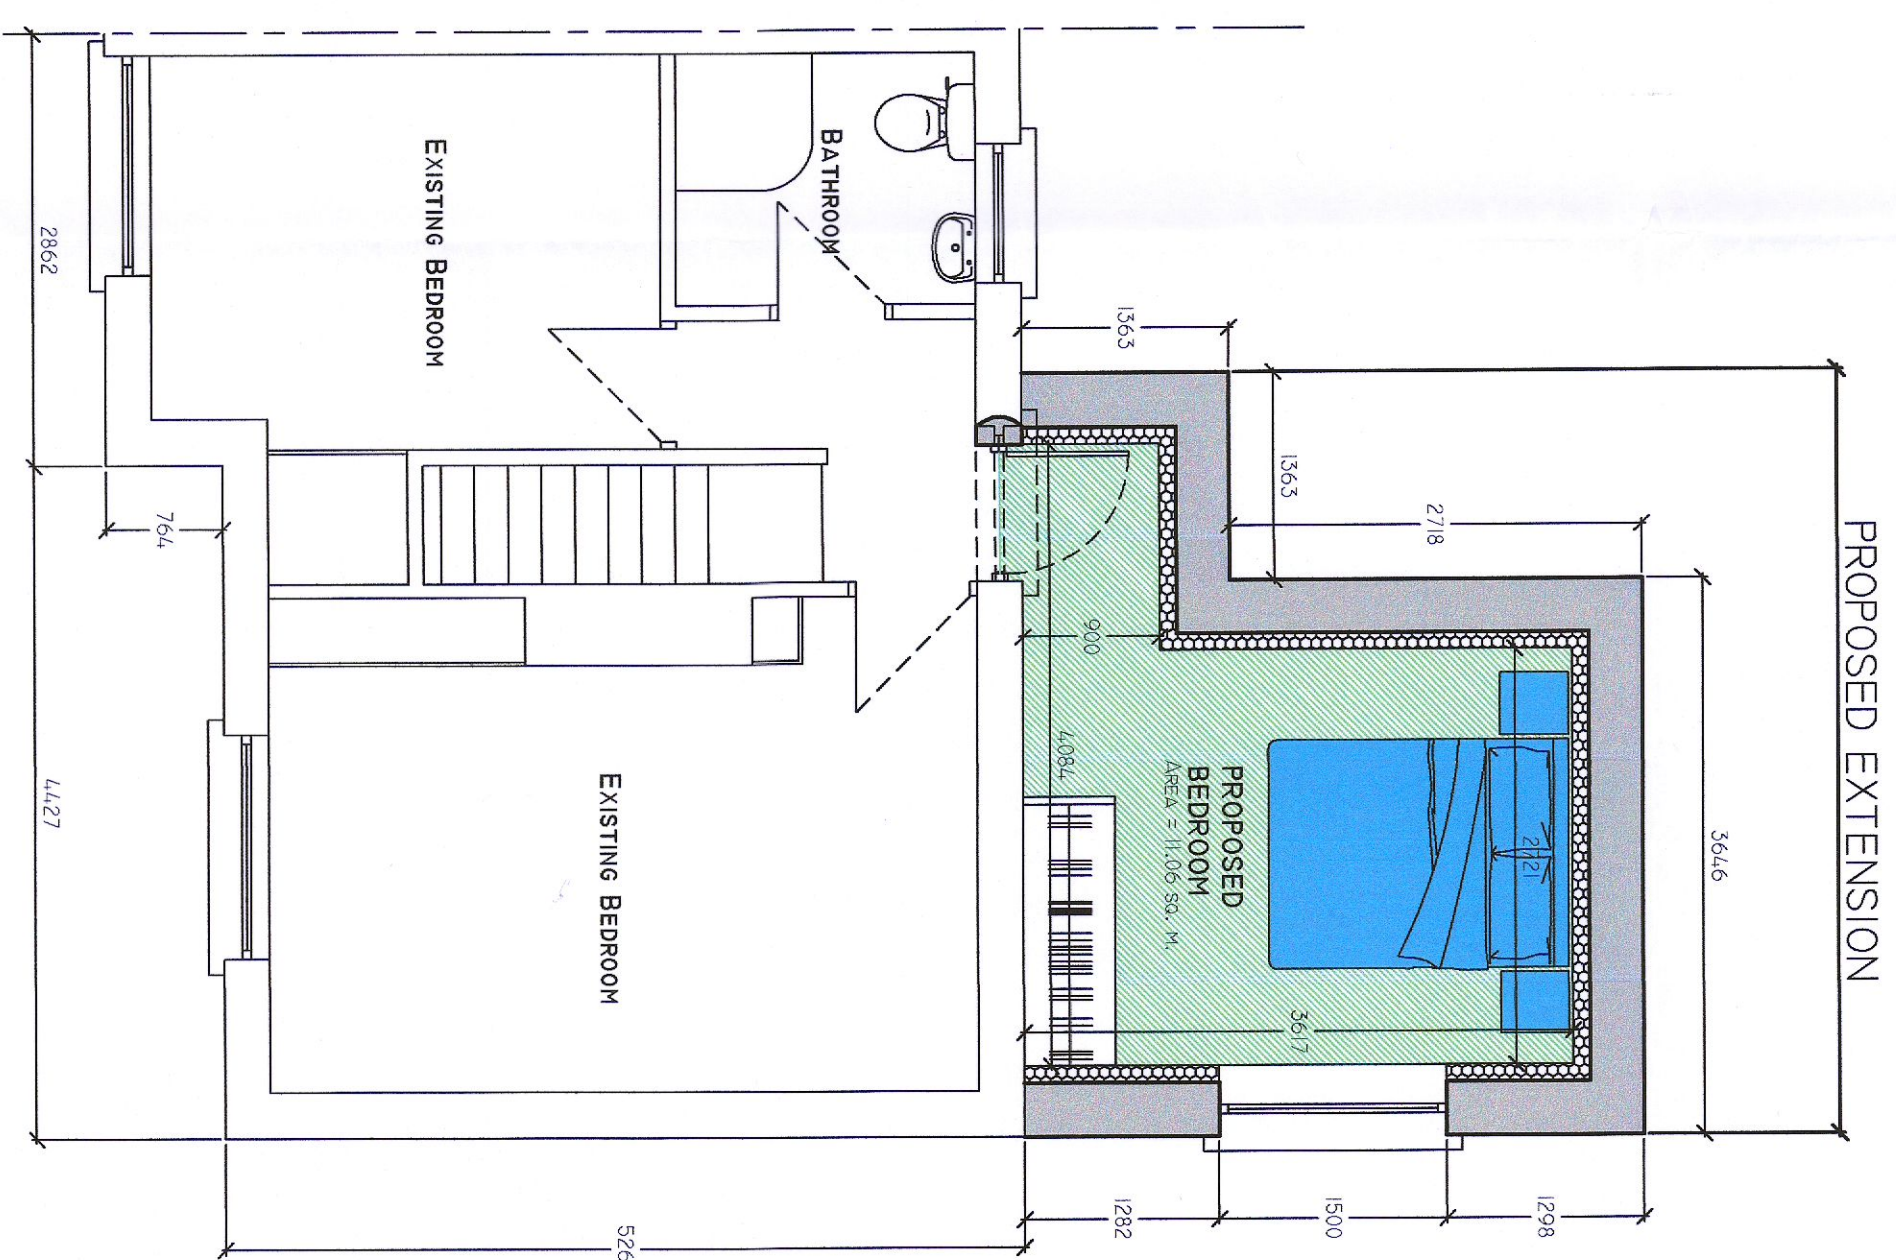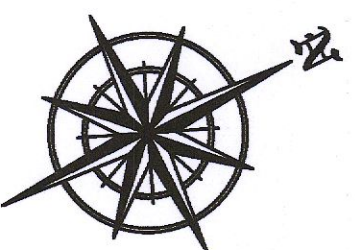

PROPOSED FIRST FLOOR PLAN  
SCALE 1:50  
AREA = 44.80 sq. m.  
AREA OF EXTENSION = 11.06 sq. m.

Rev.	Date	By	Description

Scale	1:100, 1:50	Job Title	PROPOSED WORKS AT
Date	APRIL 2022	Description	2 BALLYRODEN CRESCENT, RATHFARNHAM, DUBLIN 16
Drawn by	D.C.	Drawing Title	PLANS & ELEVATIONS
Draw No.	22-1446-05	Client	SEAN & USA SHERIDAN

© DACAD DESIGNS  
DESIGN, PLANNING &  
FIRE SAFETY CONSULTANTS  
55 LUDFORD DRIVE, BALLINTERR, DUBLIN 16.  
TEL: 086 8147081  
Email: dacadesigns@gmail.com