


1
202
1:300
PROPOSED BLOCK 2 PLAN

2
202
1:200
PROPOSED BLOCK 2 EAST ELEVATION



3
202
1:200
PROPOSED CONCEPT VIEW - LOOKING SOUTH EAST

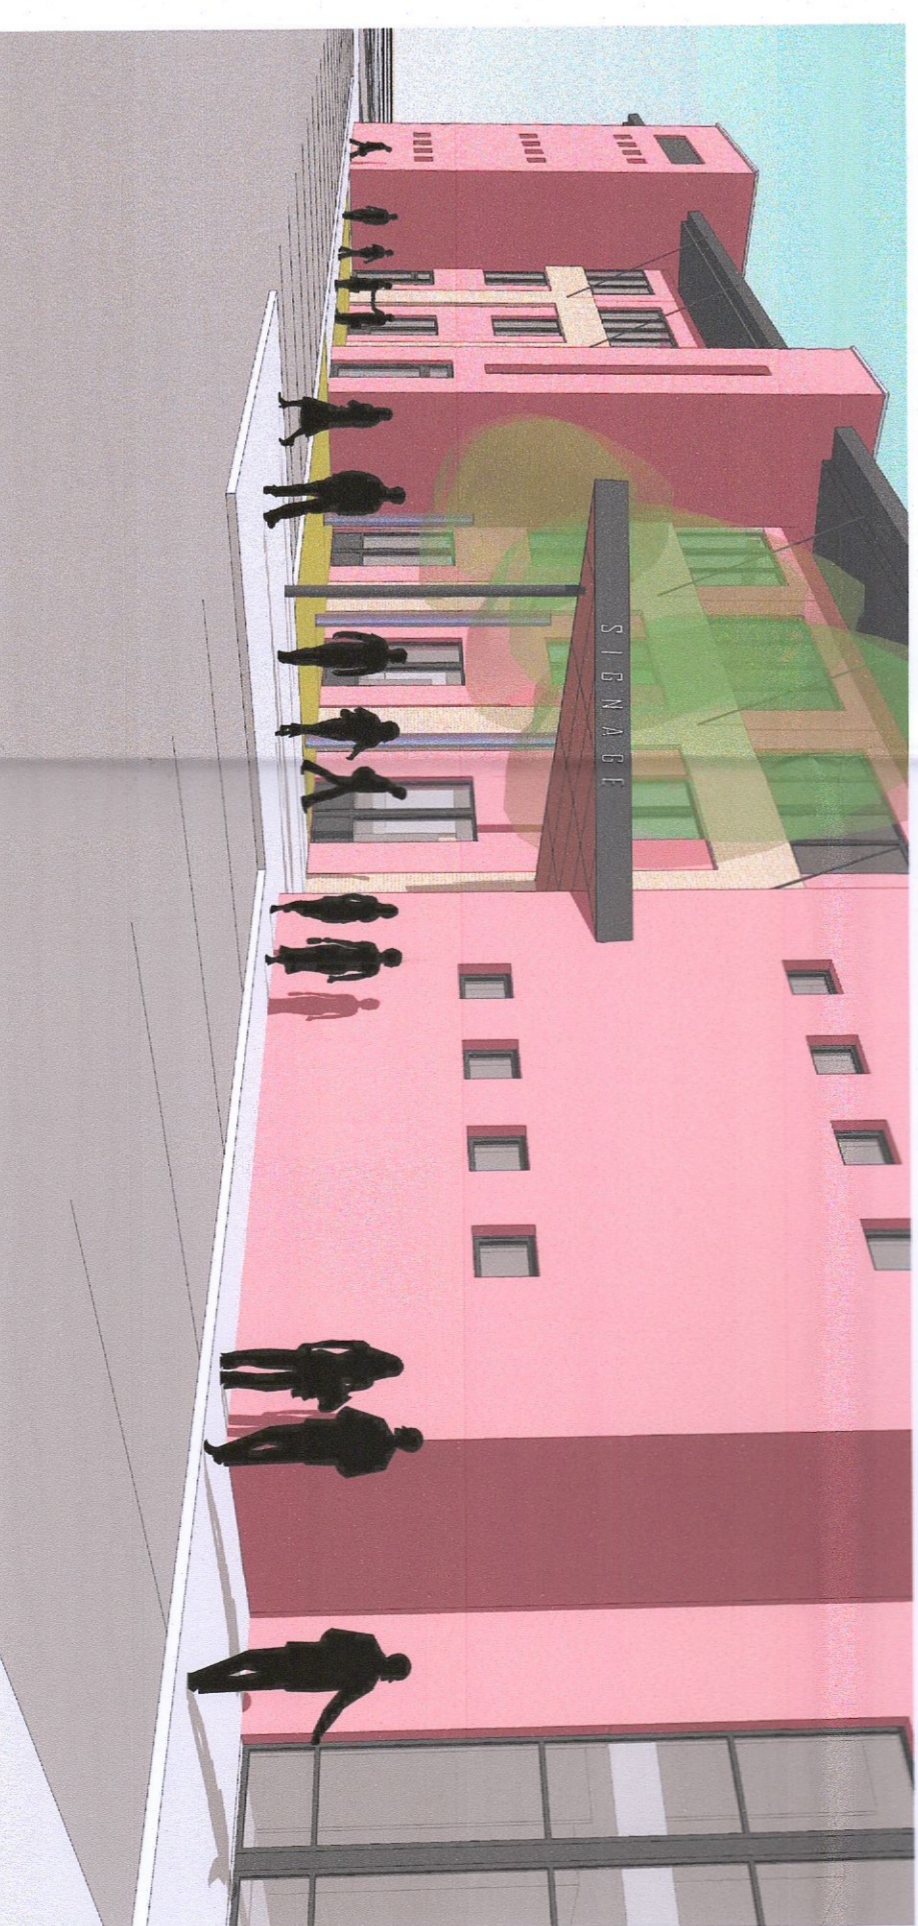

4
202
1:200
PROPOSED CONCEPT VIEW - LOOKING NORTH EAST

Legend

- OUTLINE OF SITE BOUNDARY
- PROPOSED DEVELOPMENT
- 3NO. RELOCATED CAR PARK SPACES

North

For reference on later drawings only

Notes		Issue Status		No. / Date		Revision		Initials	
1.	Copyright Reserved	1.	Issue	P1	27/09/22	Issue for Permitting			KF
2.	This document is responsible for conveying all relevant information on the site and shall not be used for any other purpose.	2.	Permitting Application						
3.	When approved, for details of c. standards, or mechanical and electrical details, see Engineers drawings	3.	Final						
4.	Proprietary items shall be used in accordance with manufacturer's instructions.	4.	Construction						
5.	Standard of proposed items shall be as specified in the specification of materials, finishes and services.	5.	As Built						
6.	This document shall be responsible for the coordination of materials, finishes and services.	6.	Information Only						

Project	Client	Scale	Drawn By	Checked By	Date
BLOCK 2 ENTRANCE CANOPY	RIVERWALK CITYWEST	1:200@A1	PI	KF	02/08/22
PROPOSED BLOCK 2 PLAN, EAST ELEVATION AND CONCEPT VIEWS					