

## 00 Introduction

On behalf of our client, Bartra, we are applying for permission for the development of a canopy to Block 2, Riverwalk, Citywest, Dublin 24, at the car park entrance to the south core of the building.


The development also includes the extension of the existing paved area at this entrance to give a more generous arrival area, improving circulation and accessibility

We are proposing to relocate the 3no. car park spaces, displaced by this extension to the paved area. The proposed locations of these spaces are highlighted with green dots on the adjacent plan.

6no. copies of this document and the below drawings are enclosed with this application.

### Drawing List

- 5079-P-200  
Site Location Map and Site Layout Plan  
Scale 1:1000/ 1:500
- 5079-P-201  
Existing Block 2 Plan, East Elevation and Concept Views  
Scale 1:200
- 5079-P-202  
Proposed Block 2 Plan, East Elevation and Concept Views  
Scale 1:200
- 5079-P-203  
Proposed Canopy Plans and Elevations  
Scale 1:50

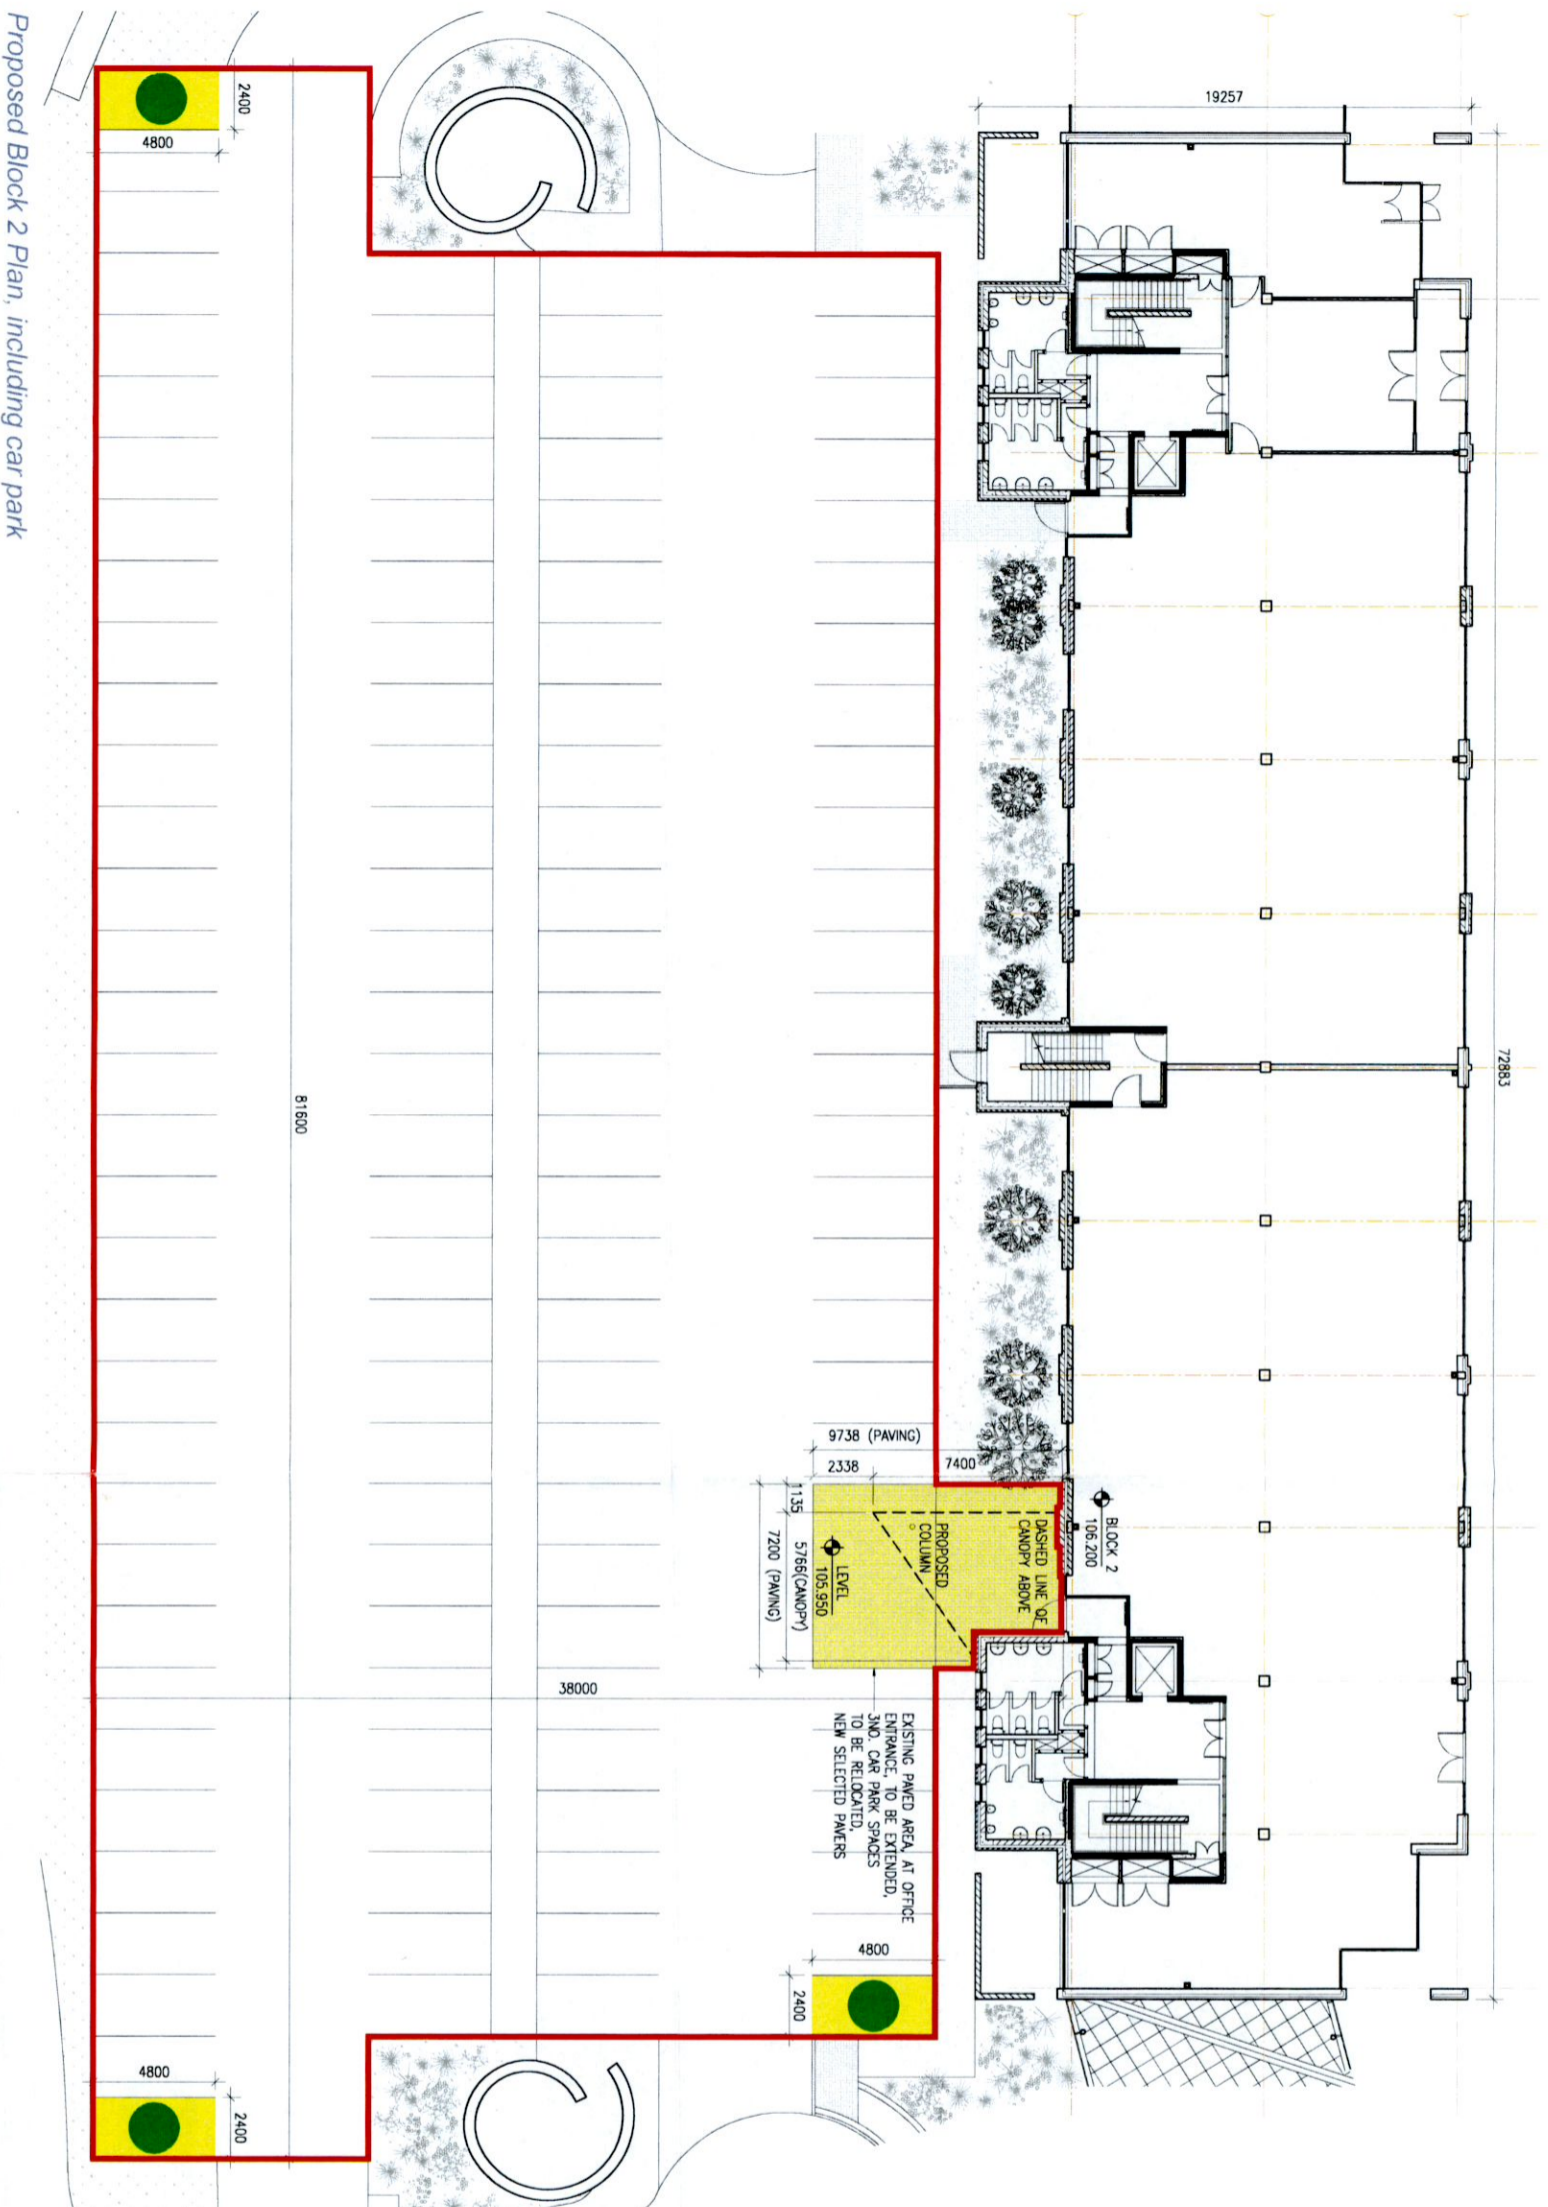

Proposed Block 2 Plan, including car park

**Legend**

- = OUTLINE OF SITE BOUNDARY
- = PROPOSED DEVELOPMENT
- = 3NO. RELOCATED CAR PARK SPACES

North

for reference on plan drawings only