
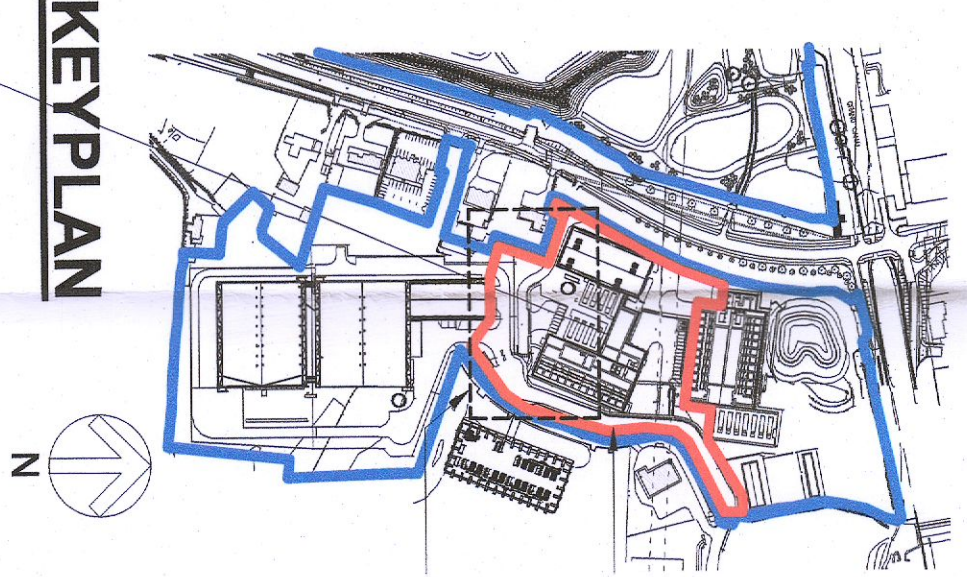


LOCATION OF PERMITTED  
EDCUB02-PH01 DATA  
CENTER & ANCILLARY  
ELEMENTS  
SD17A0392

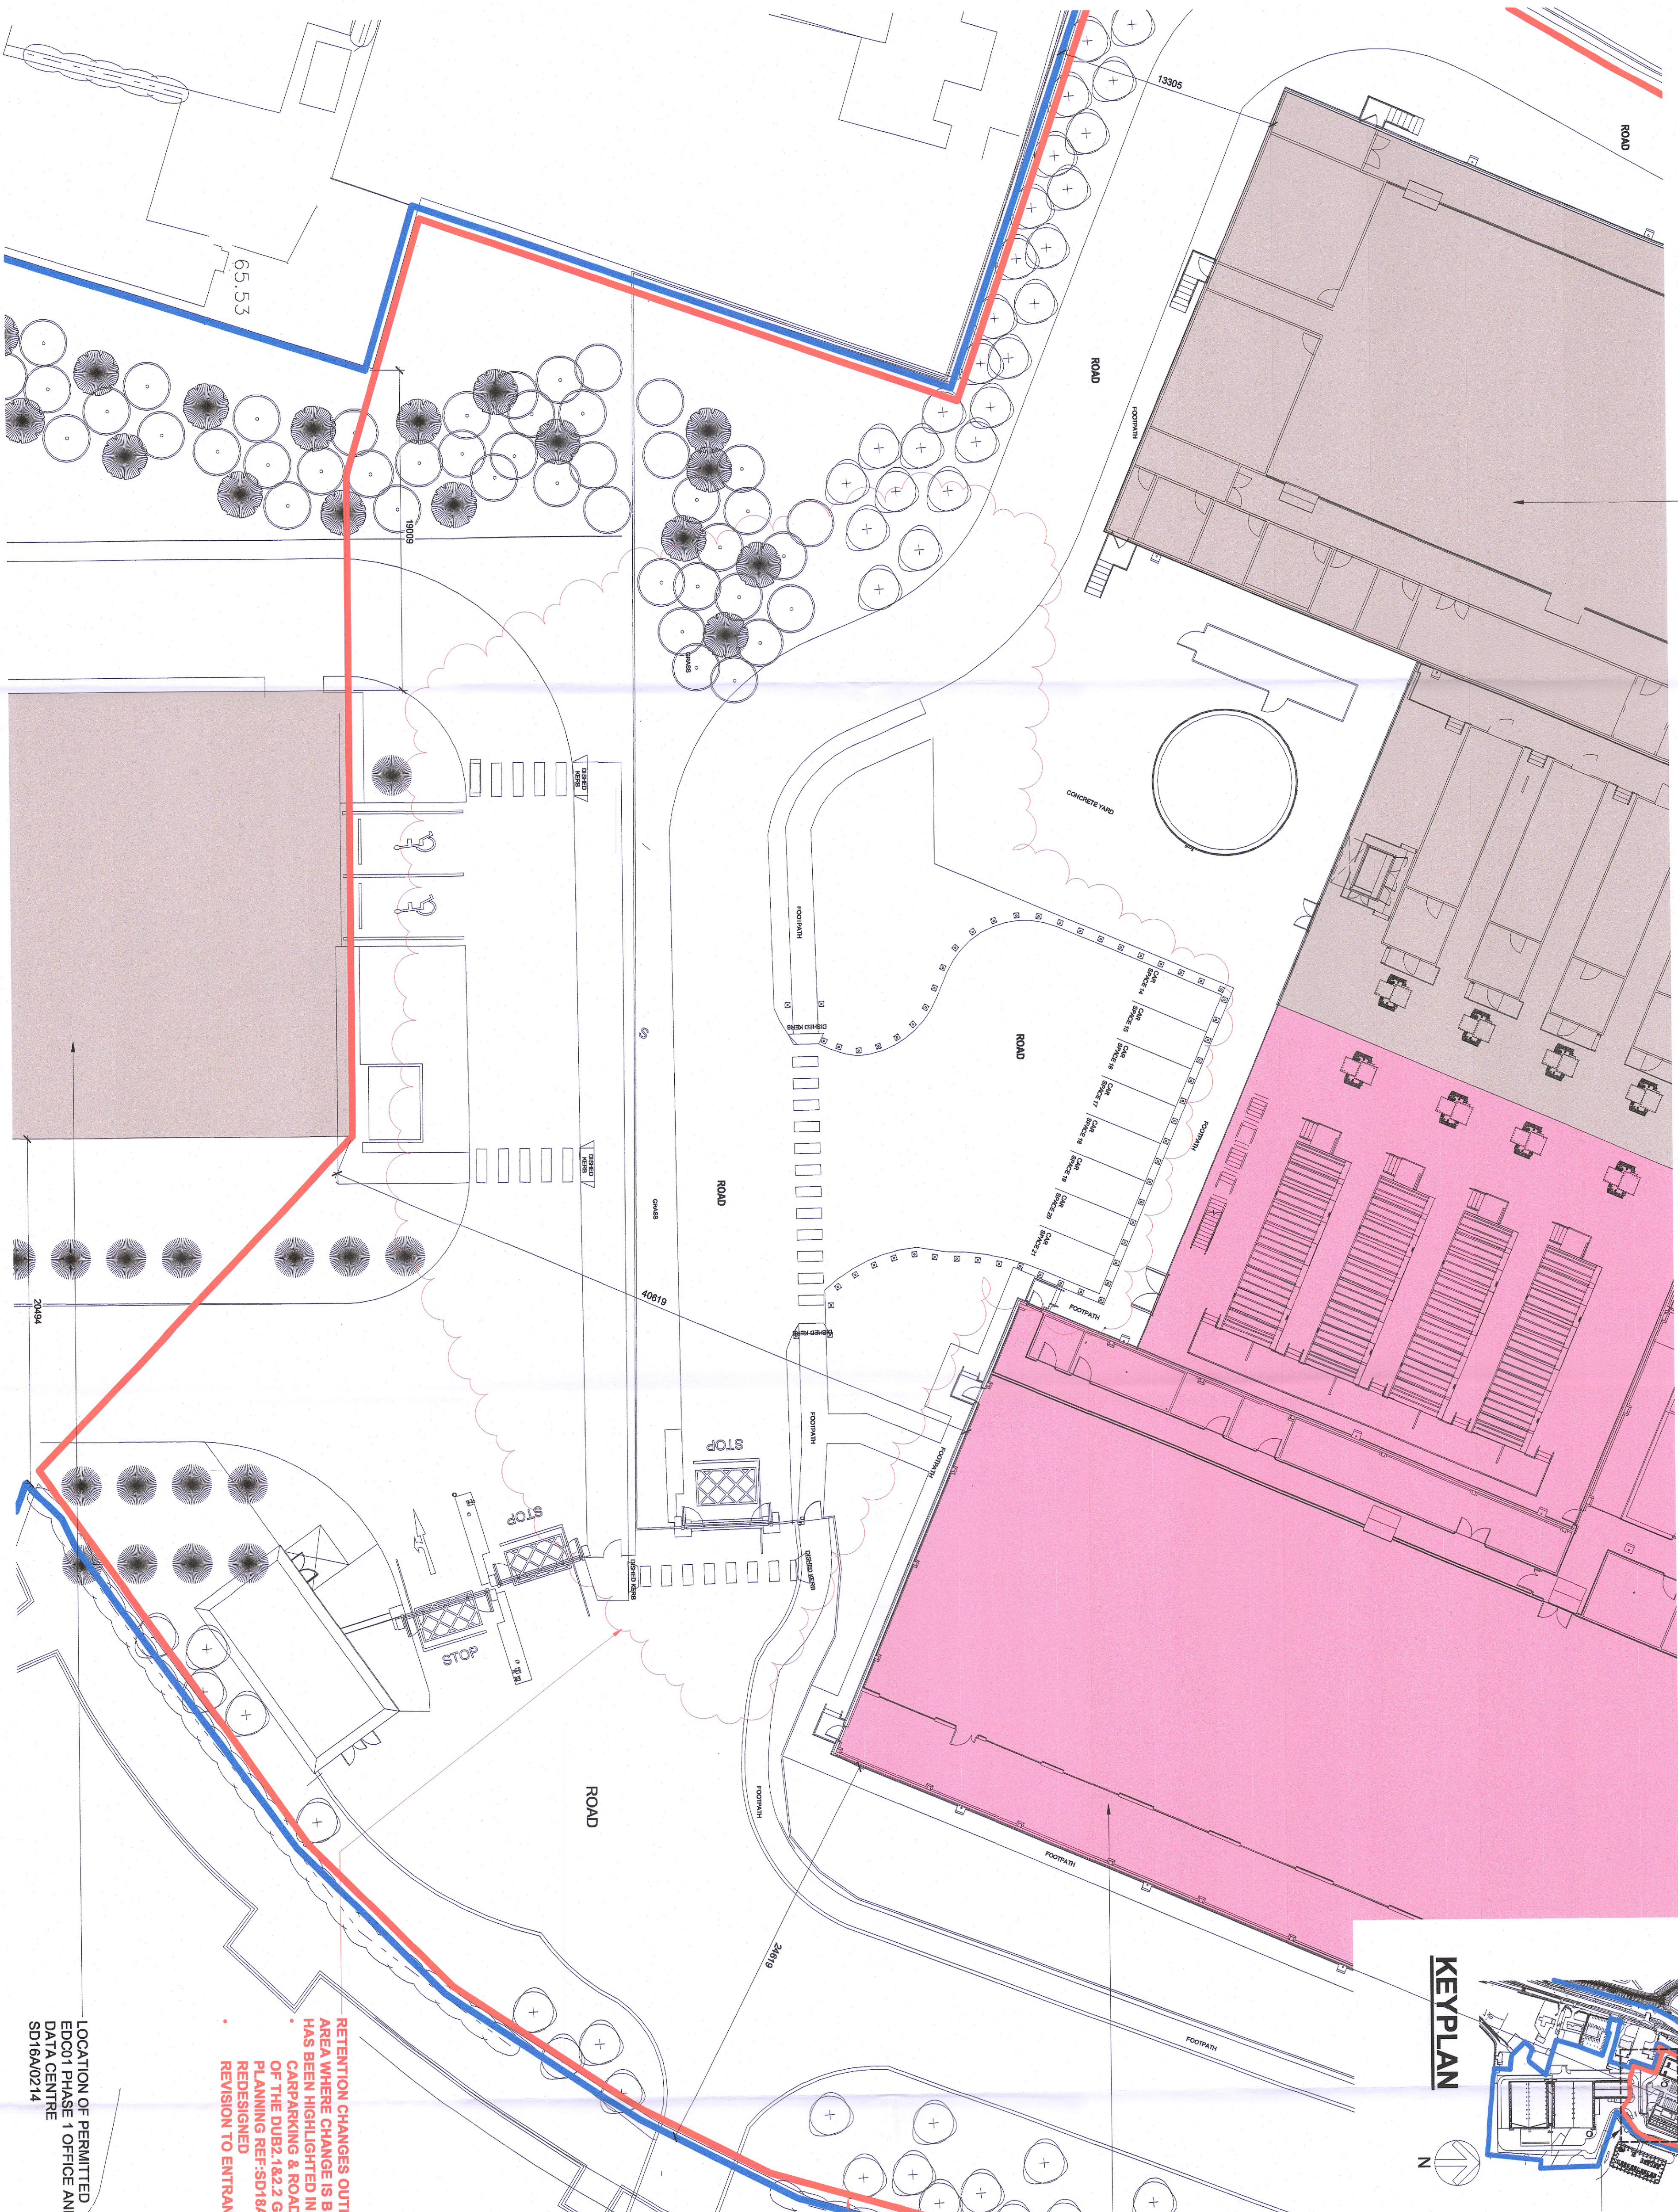

EXTENT OF SITE TO WHICH THIS PLANNING APPLICATION APPLIES OUTLINED IN RED  
EXTENT OF PART SITE PLAN RELATES OUTLINED IN DASHED BOX

LOCATION OF PERMITTED EDCUB02-PH02 OFFICE AND DATA CENTRE SD18A0298

AREA OUTLINED IN RED PERTAINS TO THIS APPLICATION

RETENTION CHANGES OUTLINED & EXISTING AREA WHERE CHANGE IS BEING PROPOSED HAS BEEN HIGHLIGHTED IN CLOUDED AREA. CARPARKING & ROAD TO THE SOUTH OF THE DUB2.1&2.2 GRANTED UNDER PLANNING REF:SD18A0298 TO BE REDESIGNED REVISION TO ENTRANCE / EXIT GATES.

LOCATION OF PERMITTED EDC01 PHASE 1 OFFICE AND DATA CENTRE SD16A0214

ALL DIMENSIONS TO BE CHECKED ON SITE  
NO DIMENSIONS TO BE SCALED FROM THIS DRAWING  
DRAWING IS TO BE READ IN CONJUNCTION WITH RELEVANT CONSULTANTS DRAWINGS

**BC&I**  
BORN COMPUTER ENVIRONMENTS, INC.

1440 Rodgers Road  
Houston, Texas 77070

Phone: 281-374-8844  
Fax: 281-374-8892

**Henry J Lyons**

Architects & Interiors  
\*353 1 888 3333  
hjl@henryjlyons.com

51-54 Pearse Street  
Dublin D02 XK66

**ethos**  
ENGINEERING

Ayer Business Centre  
Bladon Rd, Sandford  
Sandford, Co. Dublin  
Phone: (01) 293 2220

**PINNACLE**  
CONSULTING ENGINEERS

WOOLVERSTONE HOUSE, 61 BERNERS STREET  
LONDON, W1T 3NL  
Tel: (0207) 043410

**LEGEND**

- EXTENT OF SITE TO WHICH THIS RETENTION PLANNING APPLICATION APPLIES OUTLINED IN RED
- EXISTING BUILDINGS
- PERMITTED BUILDINGS (CURRENTLY UNDER CONSTRUCTION)
- SITE OWNERSHIP BOUNDARY

REV	DATE	DESCRIPTION	CHK	DRN
P3	22.07.2022	ISSUED PER SUBMITTAL PER A03. INFO	JM	GM
P2	16.02.2022	ISSUED PER ADDITIONAL INFORMATION	JM	GM
P1	03.11.2021	RETENTION APPLICATION	JM	JM
NEW		DESCRIPTION	CHK	DRN

STATUS CODE DESCRIPTION  
**ISSUED FOR PLANNING APPROVAL**

CLIENT  
**EDGECONNEXT**

PROJECT  
**EDCUB2.2103 - RETENTION PLANNING**

DRAWING  
**PERMITTED PART SITE PLAN**

PROJECT NUMBER	DATE
SD1808	10/02/21

SCALE@ A1:	DRAWN/CHECKED:
As Indicated	Author/Checker

STATUS CODE	DRAWING NUMBER	REVISION
A1	EDC-HLL-223-00-DR-A-F1-106	P3

**Henry J Lyons**

Architects & Interiors  
hjl@henryjlyons.com

\*353 1 888 3333  
hjl@henryjlyons.com

51-54 Pearse Street  
Dublin D02 XK66