



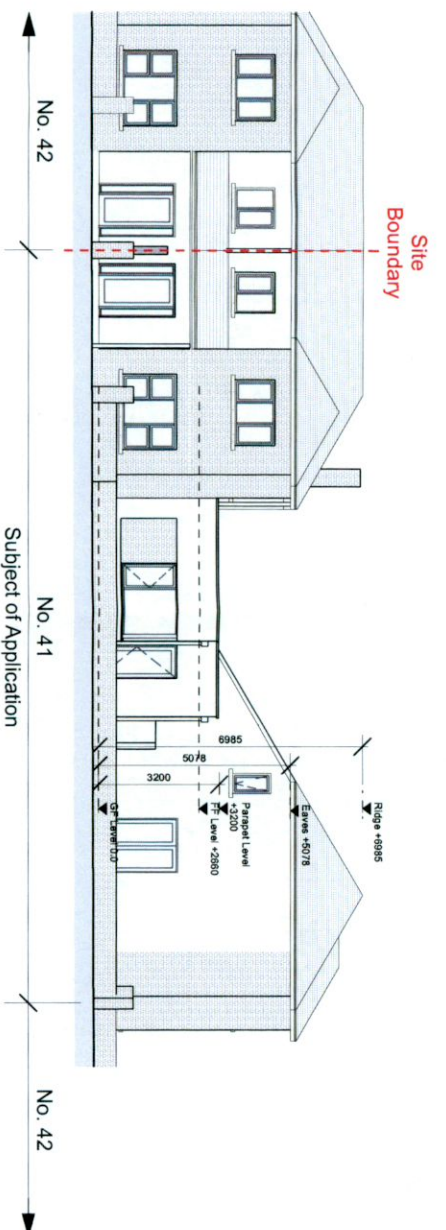


1  
Proposed Site Plan  
Scale: 1:500

Total Site Area: 297 sq.m.  
Total Floor Area: 153.4 sq.m.  
(retained and proposed)

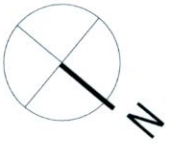

2  
Proposed Contextual Front Elevation  
Scale: 1:200

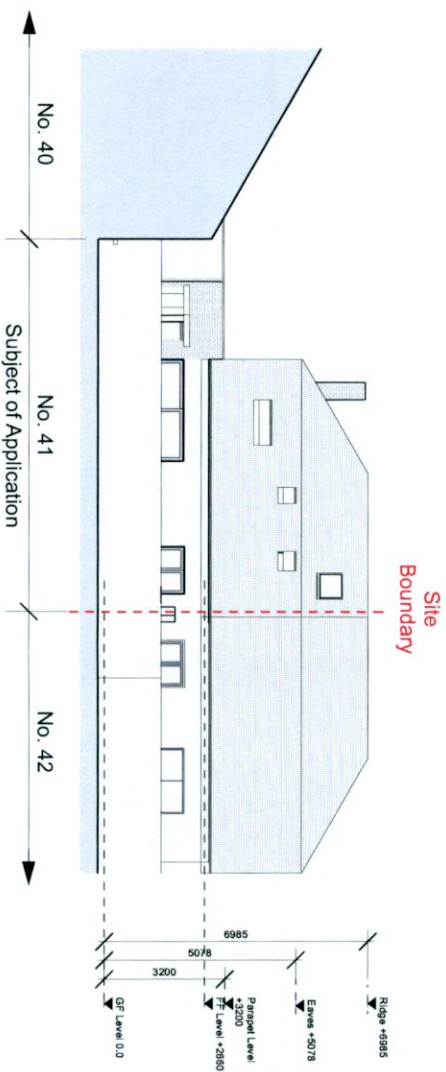

3  
Proposed Contextual Rear Elevation  
Scale: 1:200

**DRAINAGE LEGEND:**

- New surface water drainage
- New foul drainage
- Existing shared foul drainage

**LEGEND:**

- Existing Walls
- Proposed Walls
- Demolition
- Extension
- Site Outline

REV	DATE	NOTE

**KELLHER MILLER ARCHITECTS**

10 ALESGINGTON COURT DUBLIN 7  
T: 00 353 1 8208822 E: info@kellhermiller.ie

**Status: FURTHER INFO**

PROJECT: Alterations and Extension to 41 Priority Way, Manor Grove, Dublin 12

DRAWING: Proposed Contiguous Elevations & Site Plan

DRAWN BY: BL CHECKED BY: BL DATE: July 2022 SCALE: 1:200/500 AMENDED ON: 30' DWG. NO: 2203-FI-003 AMENDMENT:  

THIS DRAWING IS COPYRIGHT © DO NOT SCALE. USE PAIRED DIMENSIONS ONLY.