


NOTES
 1. This drawing is the property of TomByrneDesigns and shall not be used, reproduced or disclosed to anyone without prior written permission from TomByrneDesigns.
 2. All dimensions, levels & boundaries are to be checked on site prior to construction and any discrepancies are to be reported to TomByrneDesigns.
 3. Do not scale from the drawing. Use Square Dimension only.
 4. Refer to title block for status of this drawing.



01 FRONT ELEVATION (West)
 001 SCALE: 1:100 EXISTING

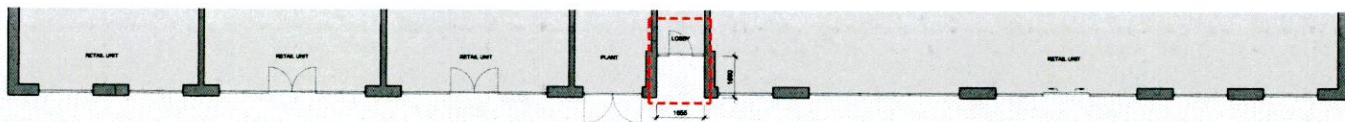


ROSSE COURT SQUARE

02 PART GROUND FLOOR PLAN
 001 SCALE: 1:100 EXISTING



03 FRONT ELEVATION (West)
 001 SCALE: 1:100 PROPOSED


EXISTING DOOR AND SCREEN TO BE RELOCATED TO THE FRONT OF THE EXISTING ENTRANCE WITHIN THE EXISTING OPENING

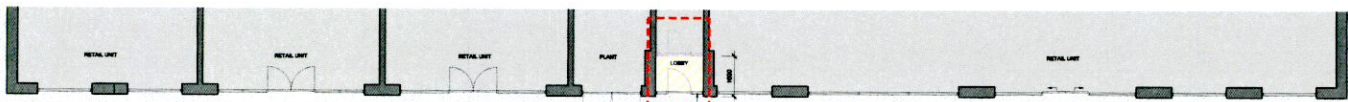

EXISTING DOOR AND SCREEN TO BE RELOCATED TO THE FRONT OF THE EXISTING ENTRANCE WITHIN THE EXISTING OPENING

ROSSE COURT SQUARE

04 PART GROUND FLOOR PLAN
 001 SCALE: 1:100 PROPOSED

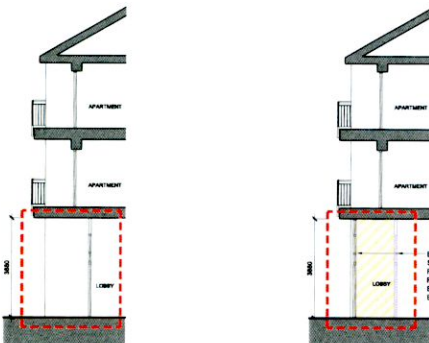

05 FRONT ELEVATION (West)
 001 SCALE: 1:100 EXISTING

06 FRONT ELEVATION (West)
 001 SCALE: 1:100 EXISTING

LEGEND

	BOUNDARY SUBJECT OF THIS SECTION APPLICATION
	PROPOSED ALTERATIONS

TomByrneDesigns

Client: Rosse Court Management Company, c/o Anderson Property Managers	Job No: 857
Project: Rosse Court Square, Balgaddy, Dublin 22	Drawing No: 001
Drawing: Existing & Proposed Front Elevation & Part Plan	Status: PLANNING
Date: July 22 Scale: 1:100 She: A1 Drawn: T. Byrnie Rev: -	