



**SITE LOCATION MAP**  
Scale 1:1000


OS SHEET NUMBER: 3328-22  
License No. A 116121  
© Ordnance Survey Ireland / Government of Ireland

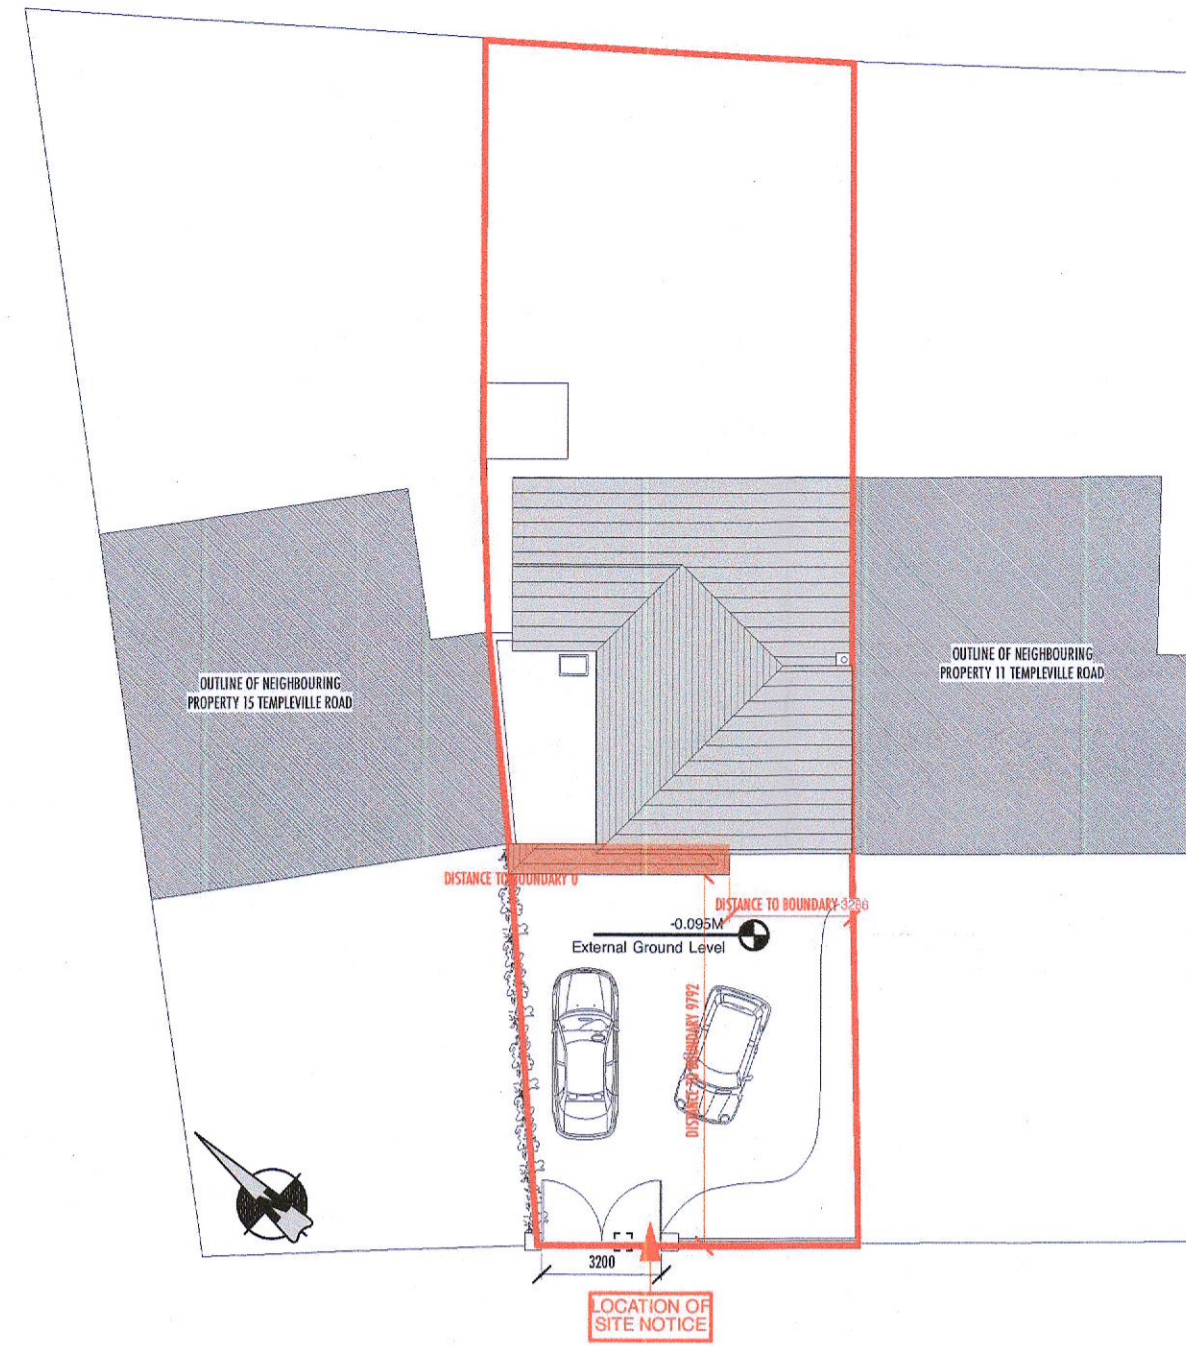

**PROPOSED SITE PLAN**  
SCALE: 1:200

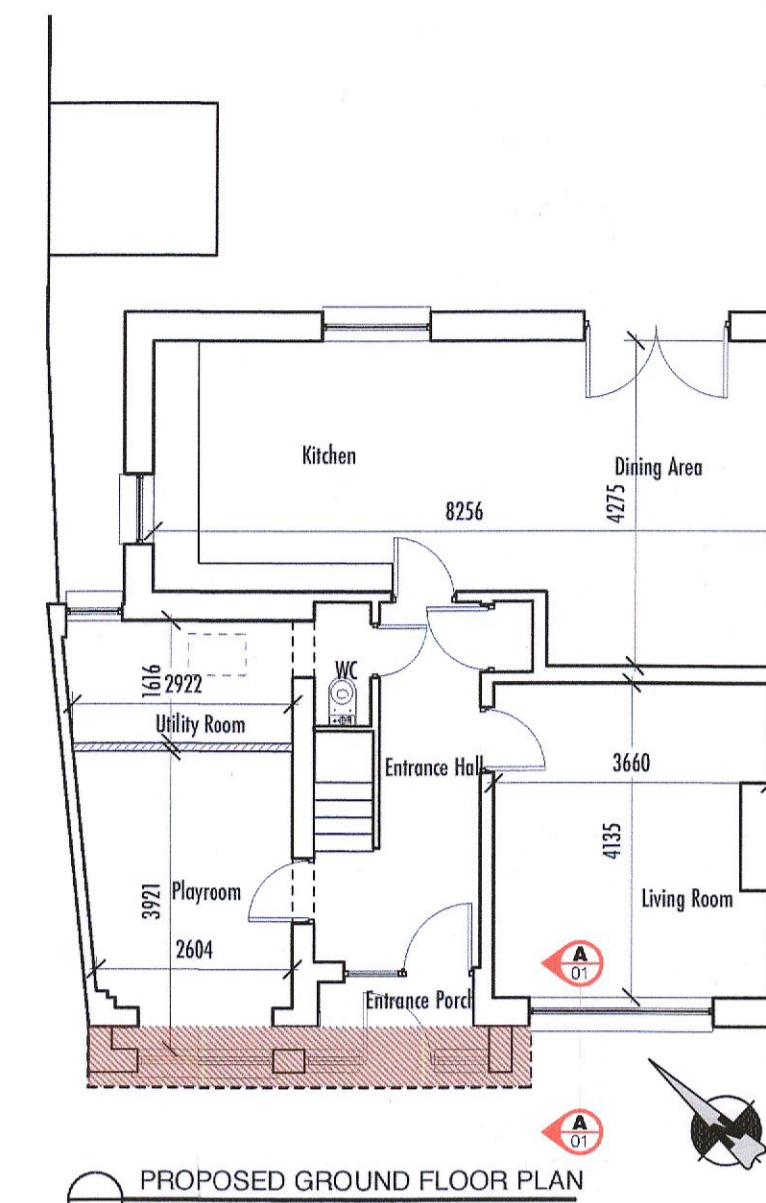


**PROPOSED GROUND FLOOR PLAN**  
SCALE: 1:100

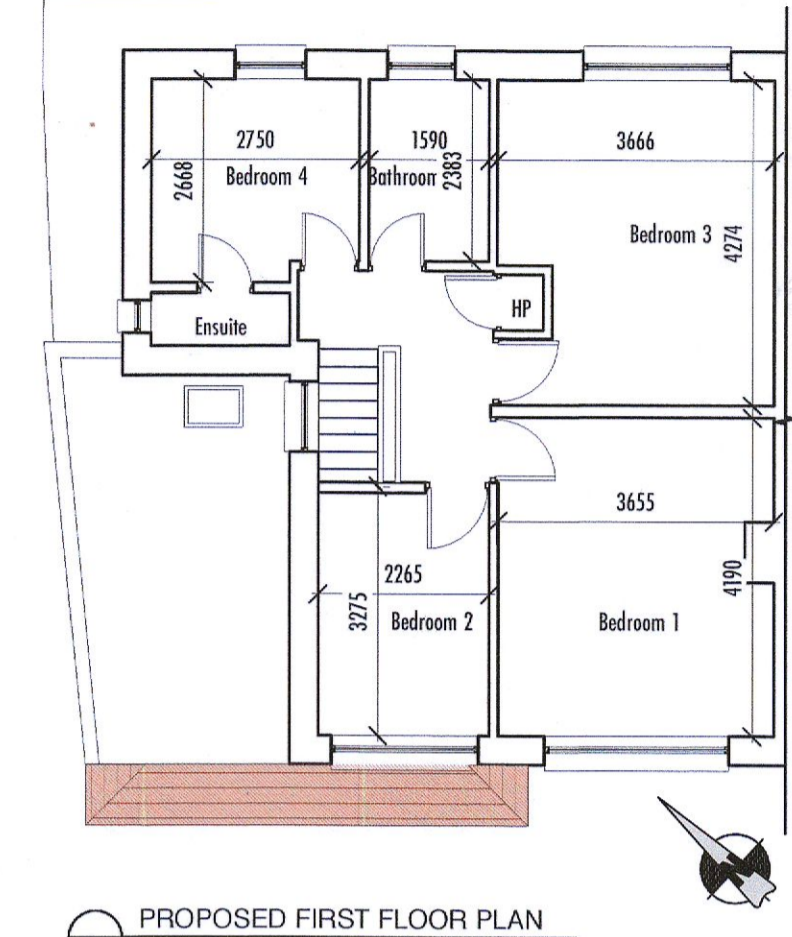


**PROPOSED FIRST FLOOR PLAN**  
SCALE: 1:100


- NOTES:**
- This drawing to be read in conjunction with all relevant Architects and Engineers drawings.
  - Do not scale drawing.
  - All dimensions in millimeters unless otherwise stated.
  - Refer to Architects drawings for setting dimensions and finishing details.
  - All building works to comply with current building regulations.

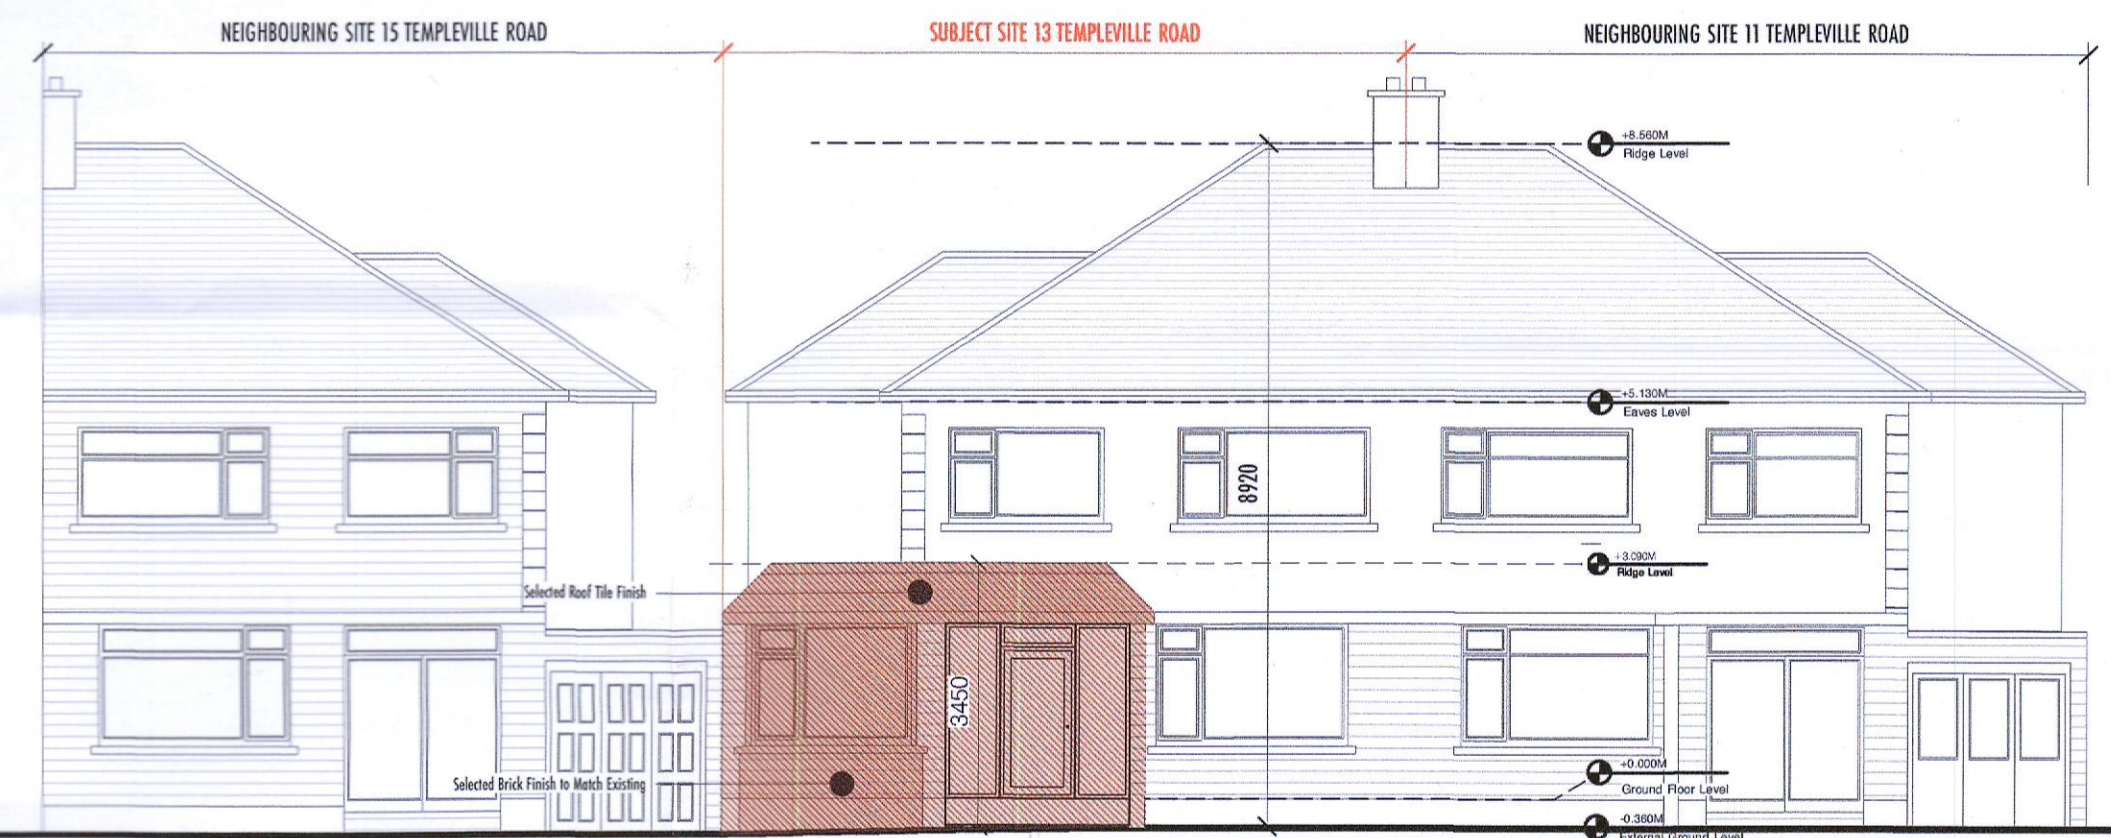


**PROPOSED FRONT CONTIGUOUS ELEVATION**  
SCALE: 1:100

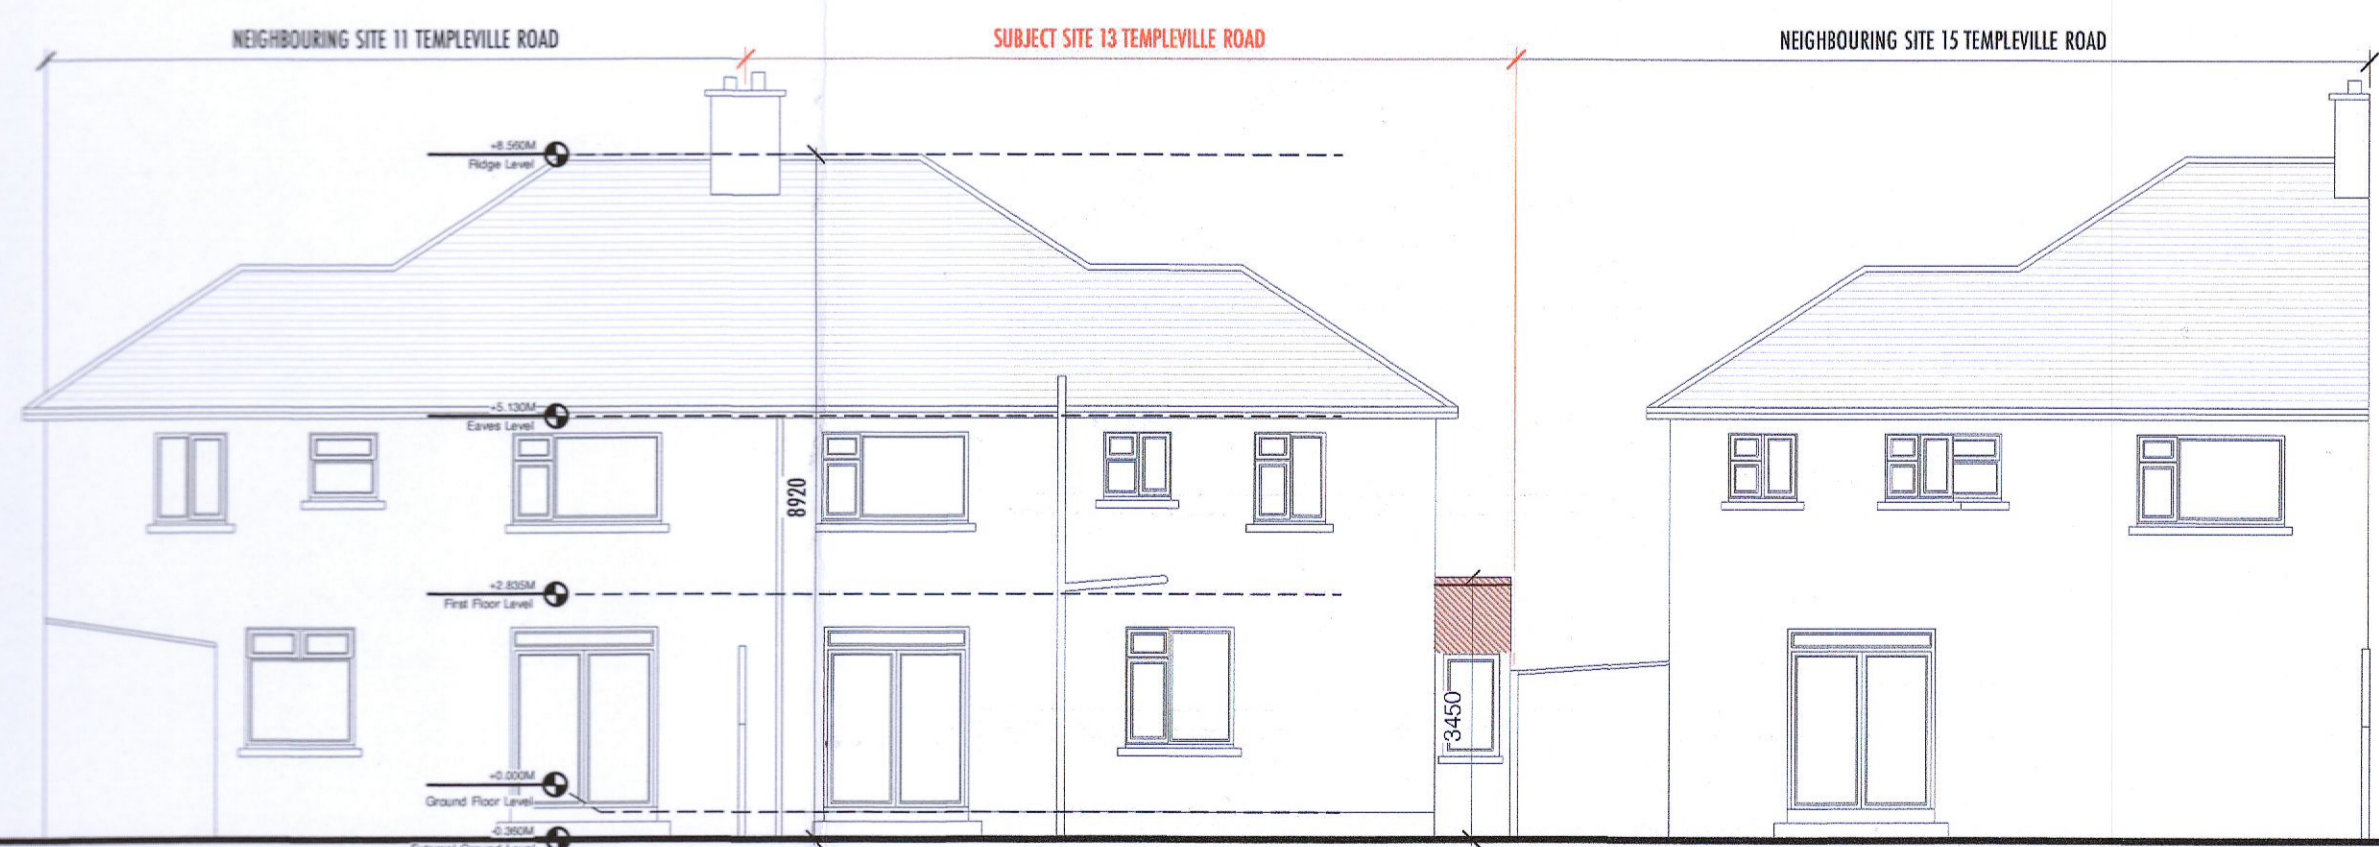

**PROPOSED REAR CONTIGUOUS ELEVATION**  
SCALE: 1:100

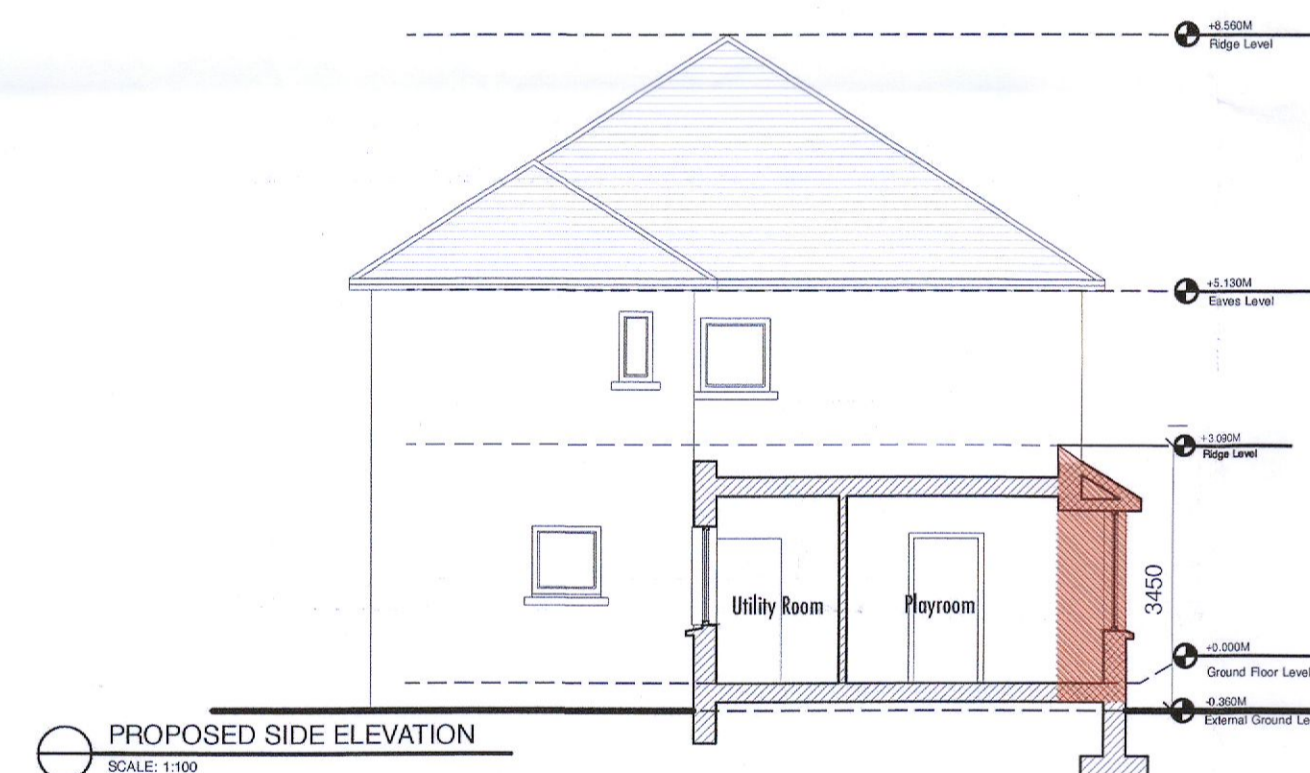

**PROPOSED SIDE ELEVATION**  
SCALE: 1:100

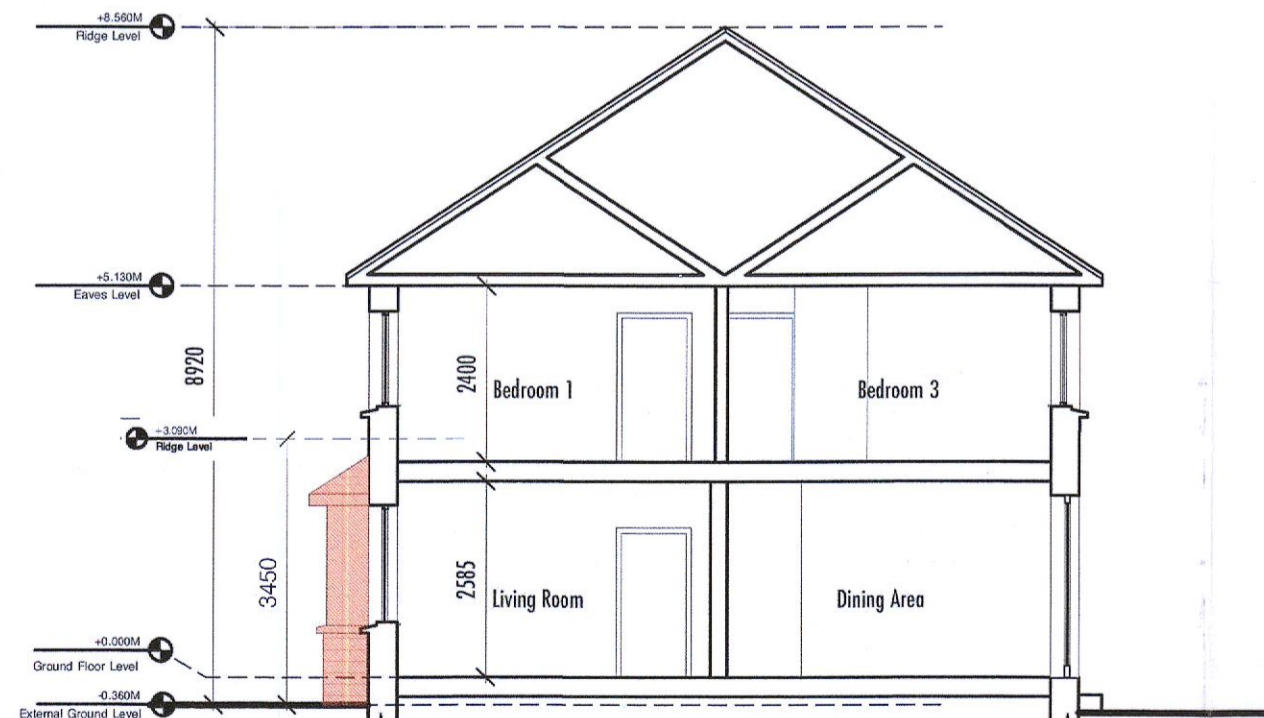

**PROPOSED SECTION A-A'**  
SCALE: 1:100

- LEGEND:**
- Area of construction to be retained
  - Existing Walls
  - New Walls
  - Existing Walls Removed

Rev	Revision description	Date	Drawn	Design	Check	Job Title:	Client:	Scale:	4 Bridgecourt Office Park Walkinstown Avenue Dublin 12 Tel / Fax: 01-426 4883 / 01-429 7971 email: mail@once.co www.once.co
						<b>13 TEMPLEVILLE ROAD TEMPLEOGUE DUBLIN 6W</b>	<b>JOHN HACKETT</b>	A1 @ 1:1000 1:100 & 1:200	
						Drawing Title: <b>SITE LOCATION MAP, SITE LAYOUT PLAN, FLOOR PLANS, SECTION &amp; ELEVATIONS</b>	Drawing number: <b>4849/01</b>	Date: <b>DEC'21</b>	
A	Issued for Planning	DEC 2021	KD	TON	TON				

