



Proposed Ground Floor Plan



Proposed First Floor Plan

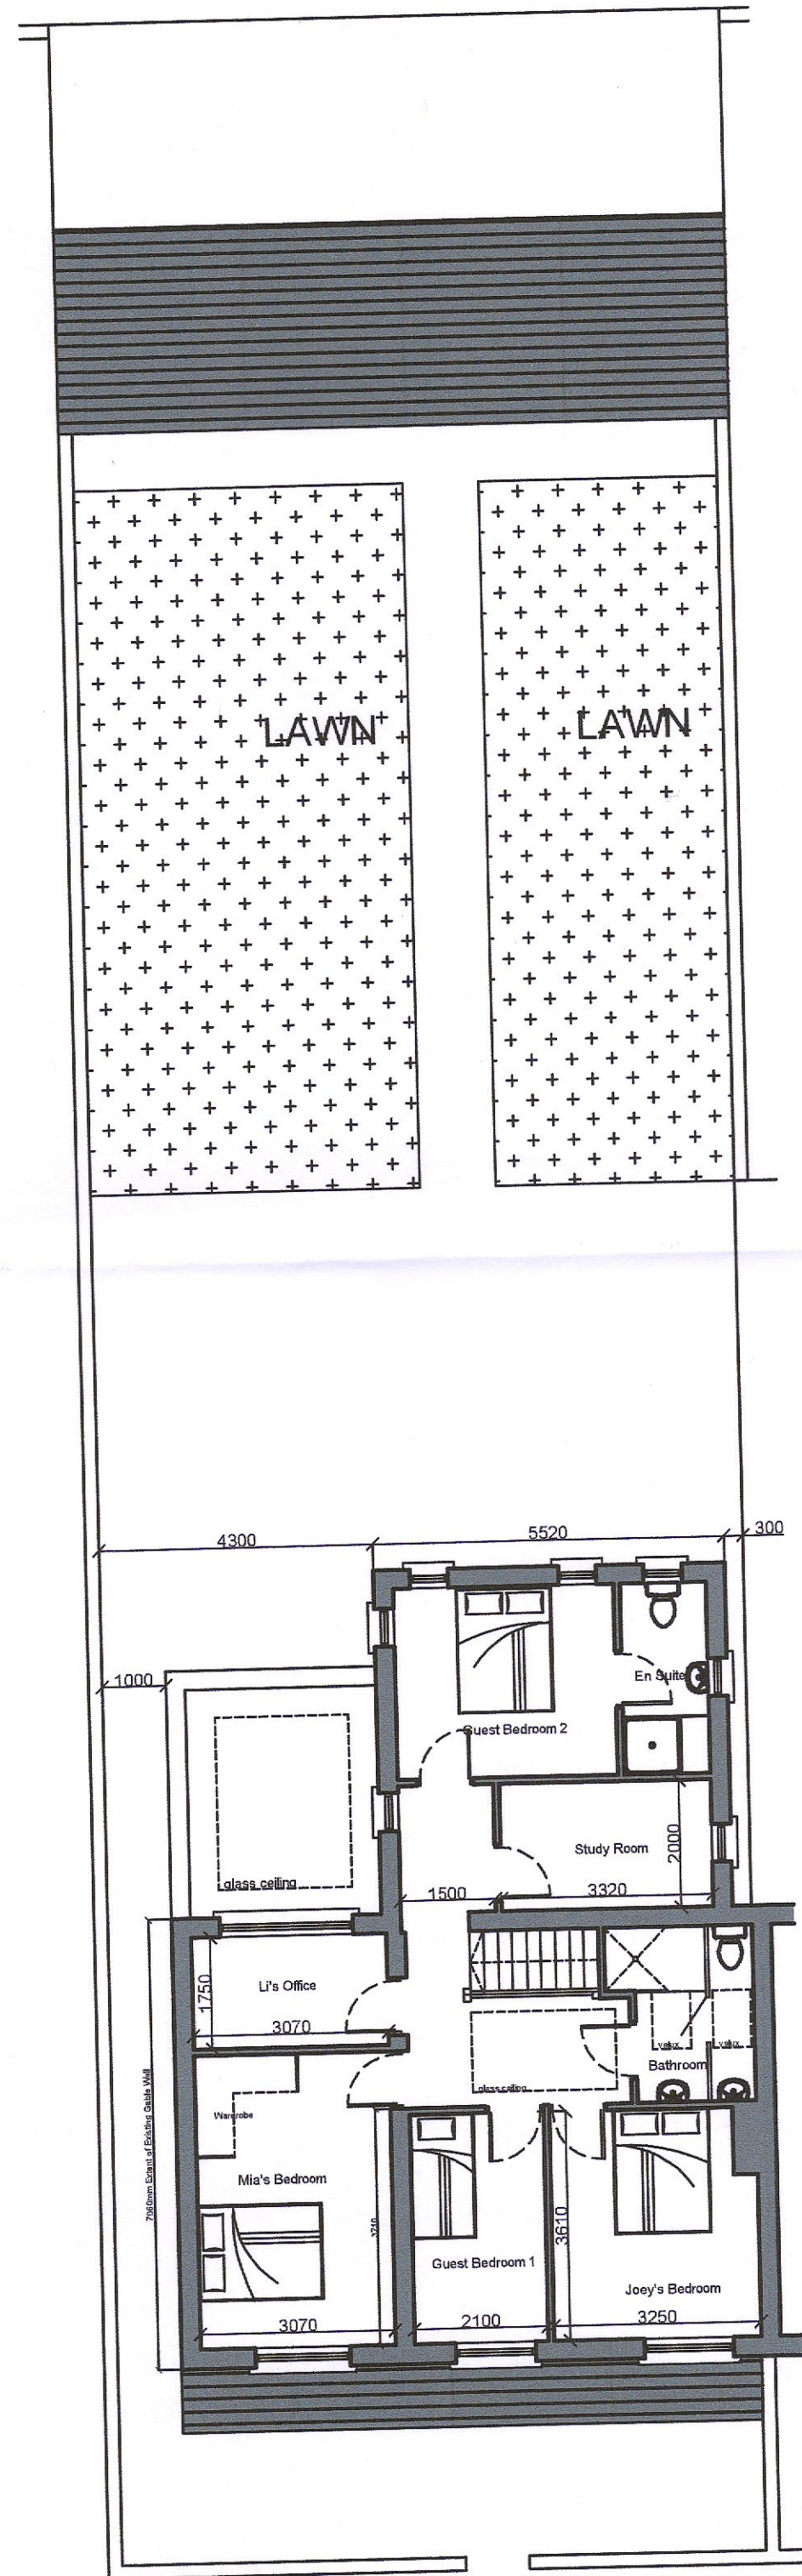


Proposed Front Elevation

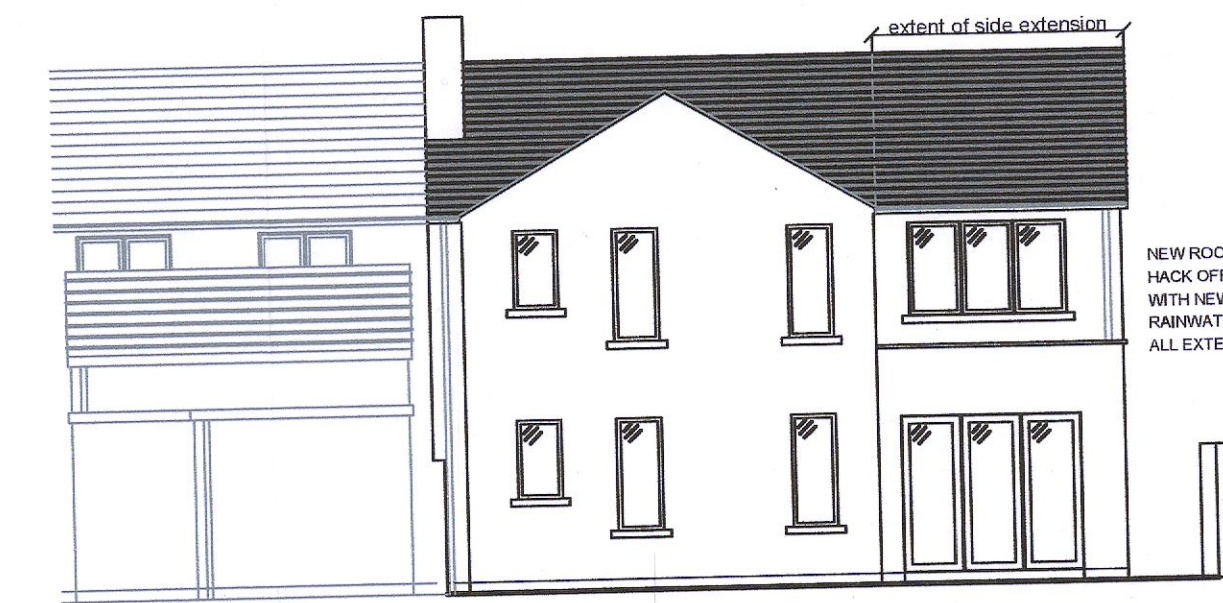


Proposed Rear Elevation


NEW ROOF TILES TO MATCH THAT OF THE EXISTING ROOF  
HACK OFF ALL EXISTING EXTERNAL RENDER AND GYP AND REPLACE  
WITH NEW WHITE MARBLE CHIP TO ALL EXTERNAL WALLS  
RAINFATHER GOOD SHALL BE PVC WHITE  
ALL EXTERNAL DOORS AND WINDOWS TO BE PVC WHITE IN COLOUR

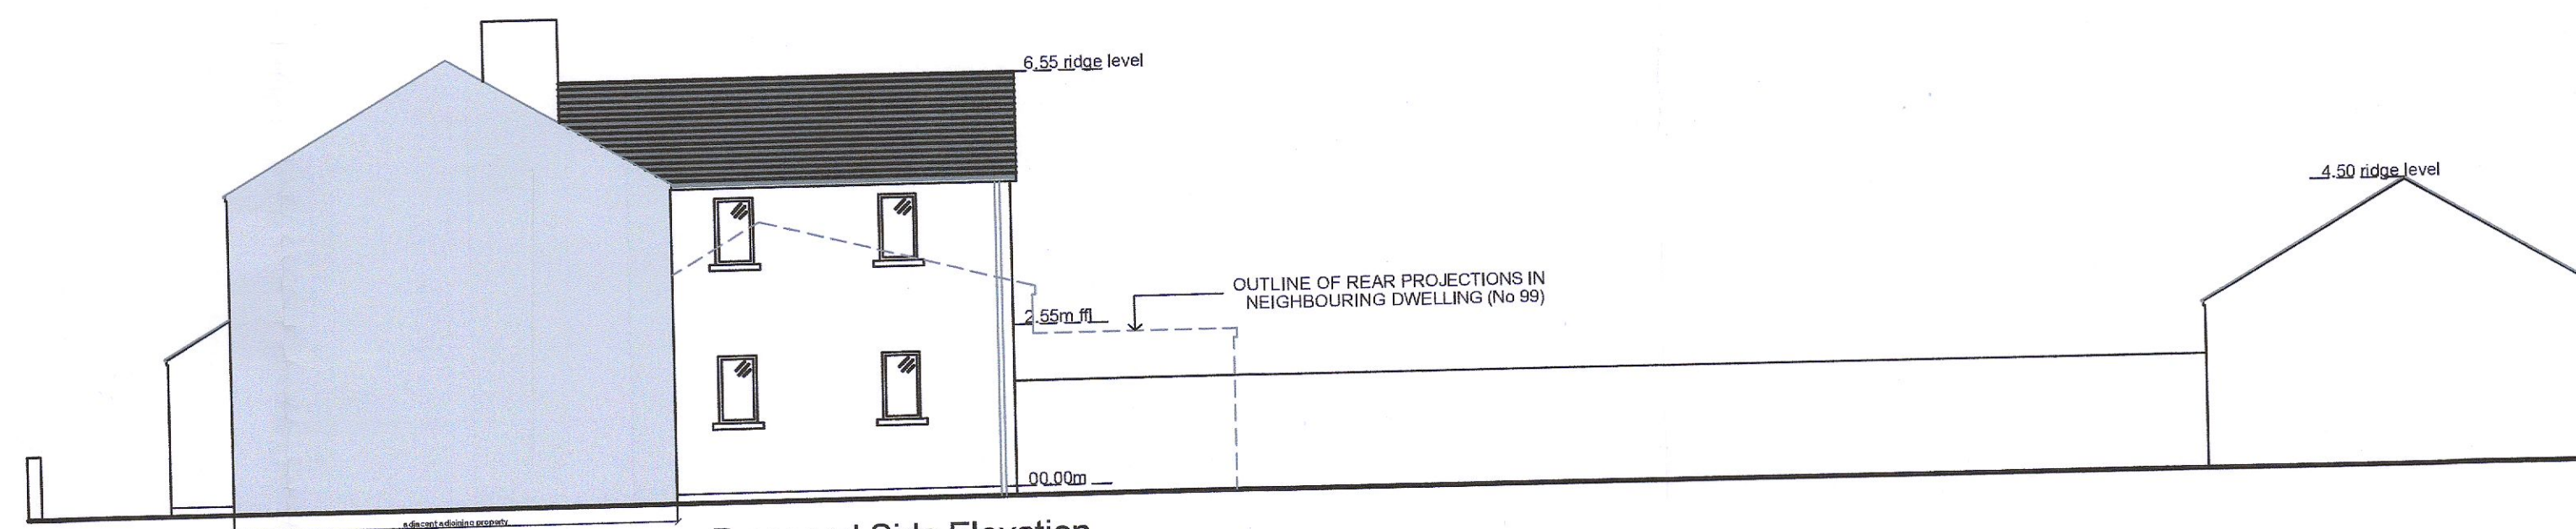

Proposed Side Elevation

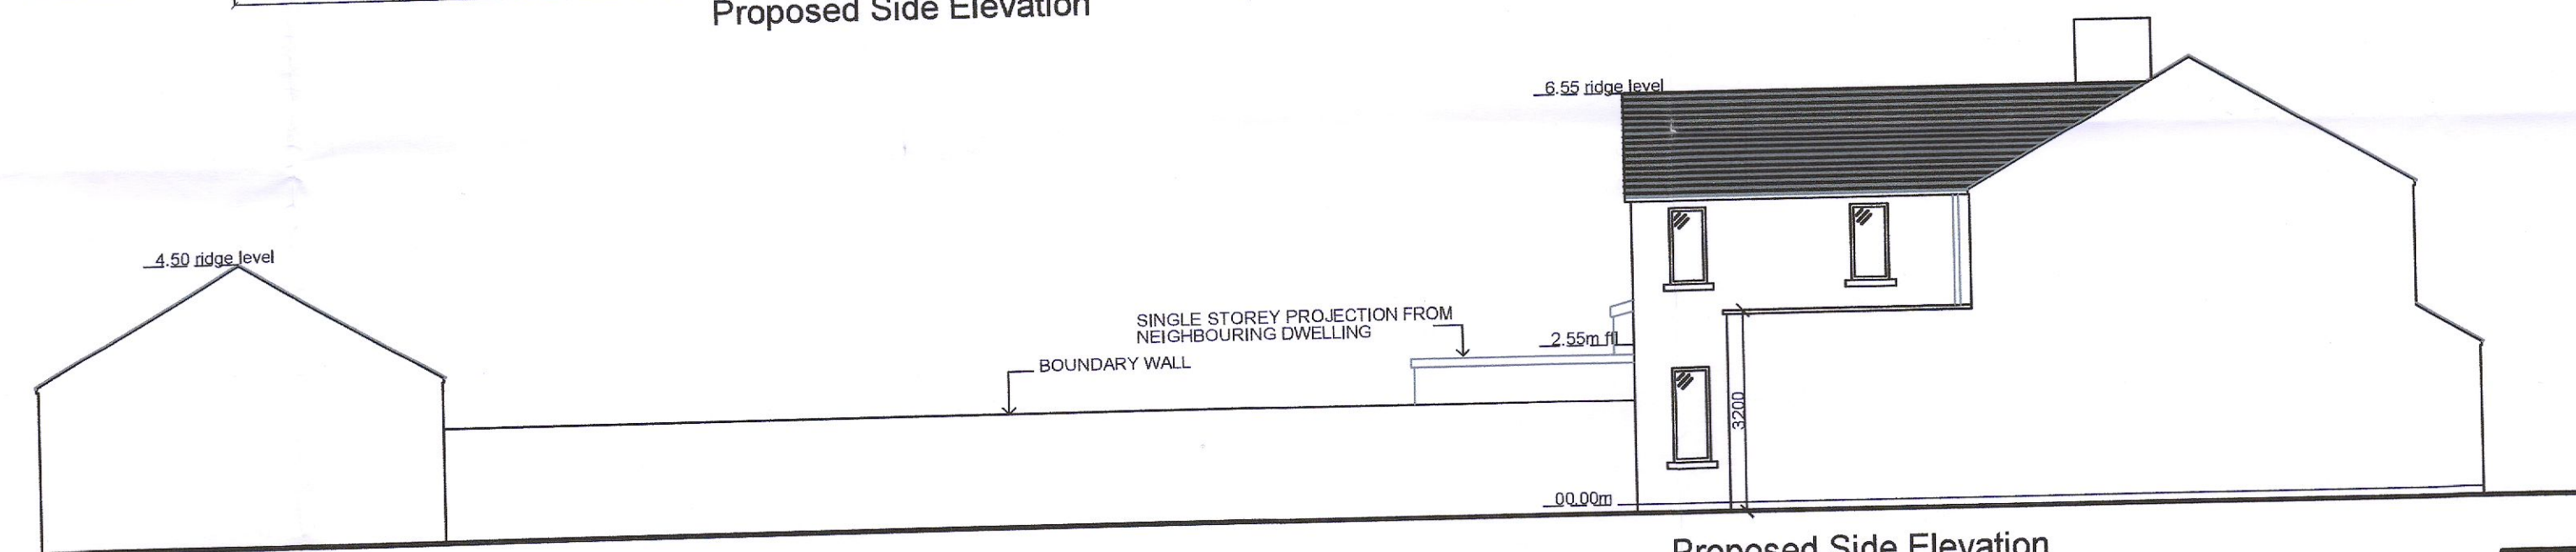

Proposed Side Elevation

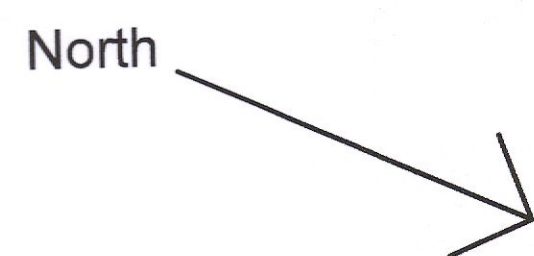

NO.	DATE	DESCRIPTION
1	03/07/22	REVISED AS PER LETTER FROM PLANNING DEPARTMENT
2		
3		
Status  
 • Do not scale off the drawing - use figured dimensions  
 • The property to be used in accordance with all relevant planning and building regulations  
 • All dimensions to be checked on site  
 • Any discrepancies between drawings and site to be reported immediately

Mr Aidan and Li Brown  
 Extension & Alterations, 100 St Mactrams Park  
 Scale: 1:100 Date: April 2022 Author: A.Coney  
 Proposed Floor Plans and Elevations  
 Project No: 2024-04 Revision: A

**DARCON**  
 Architectural Services  
 Aidan Coney  
 Telephone: 07734023955  
 Email: darconarchitectural@gmail.com