




EXISTING GROUND FLOOR PLAN
Scale 1:50

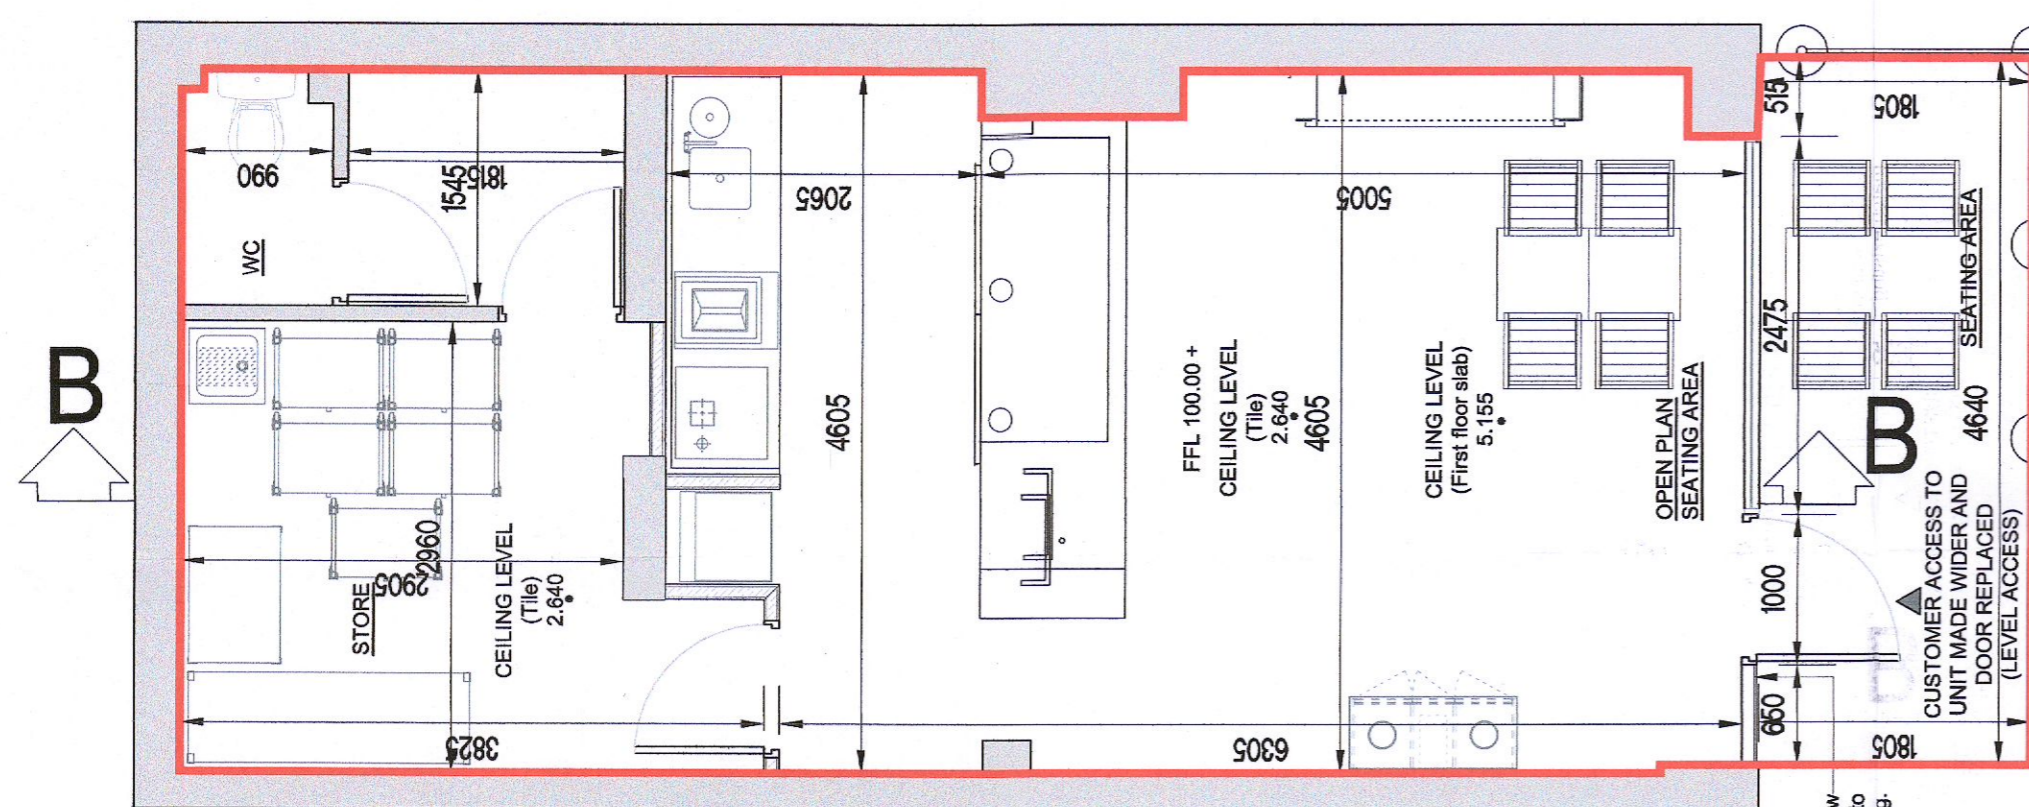


PROPOSED GROUND FLOOR PLAN
Scale 1:50

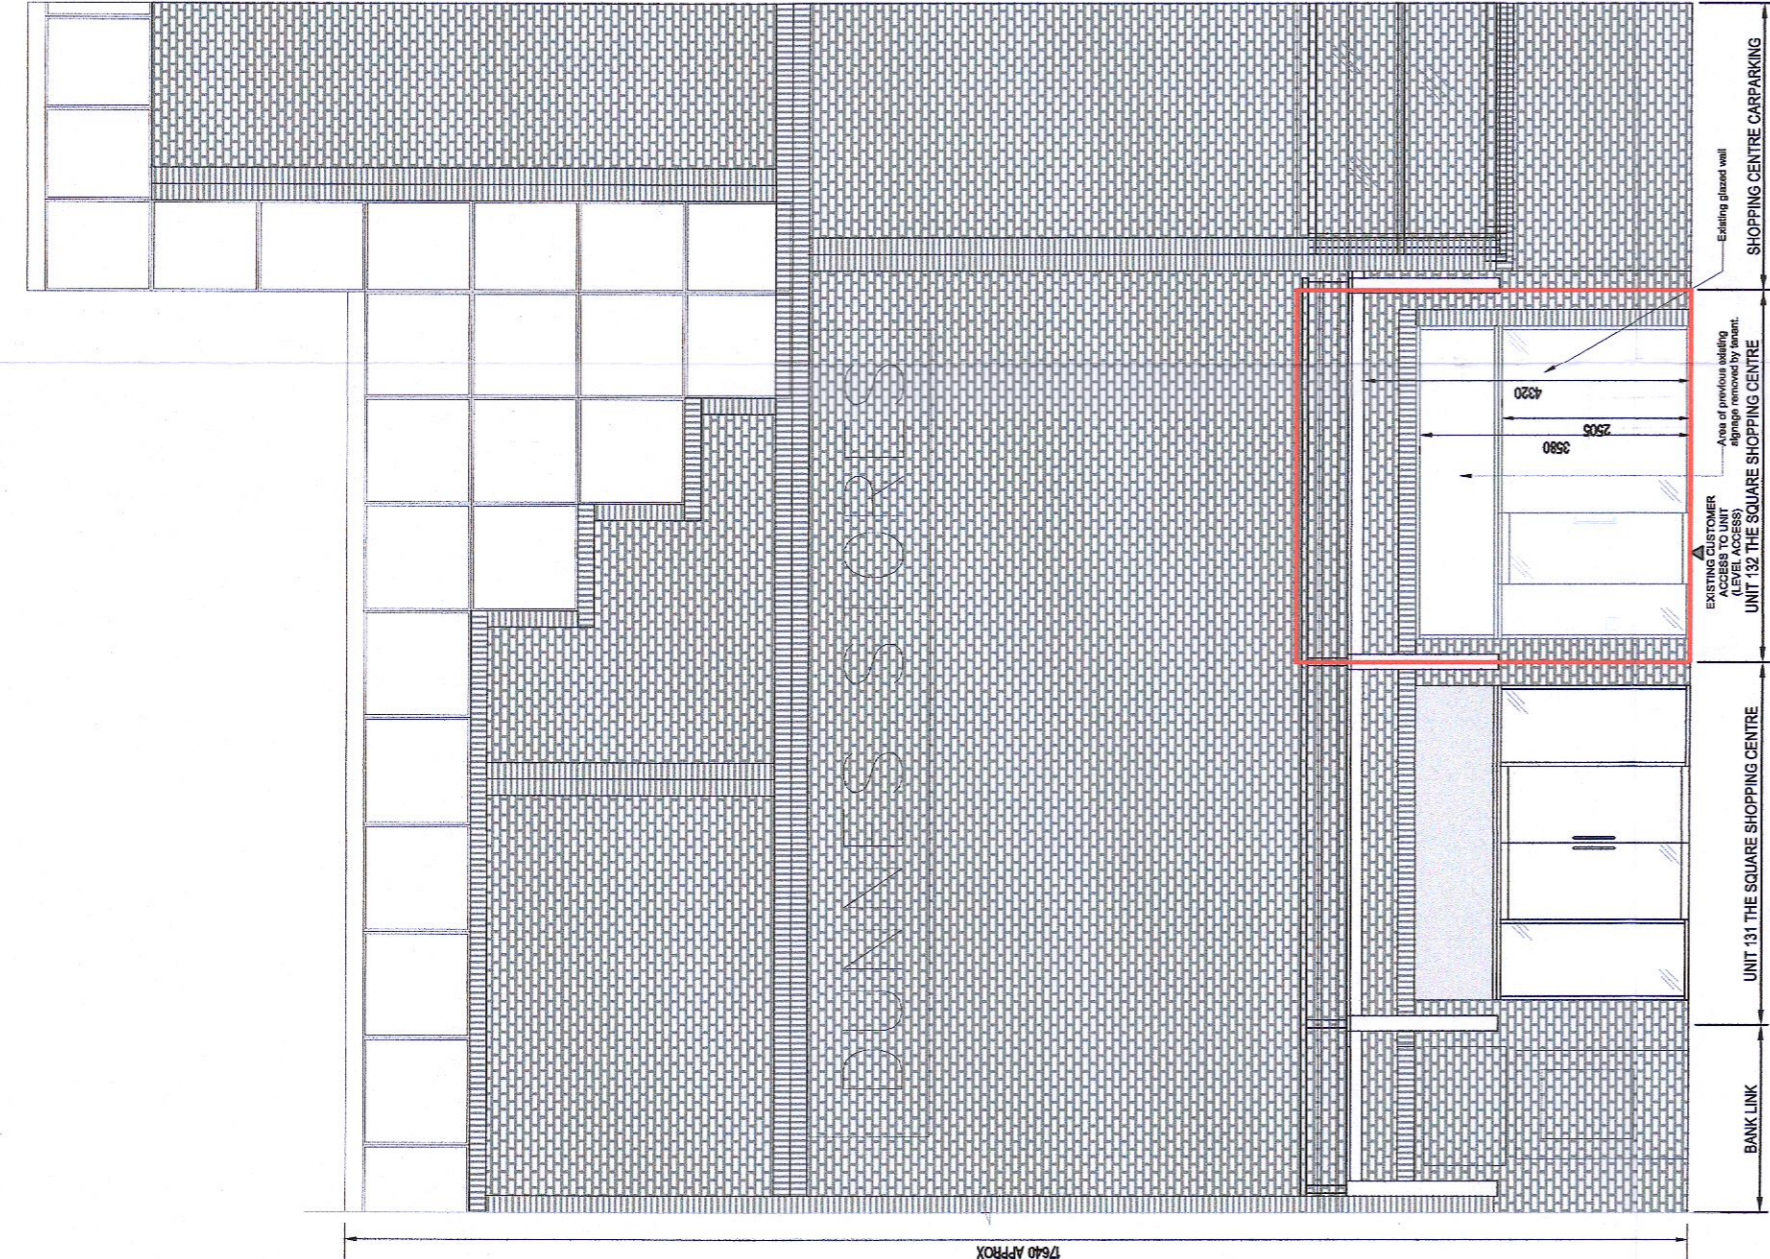


EXISTING FRONT ELEVATION
Scale 1:100

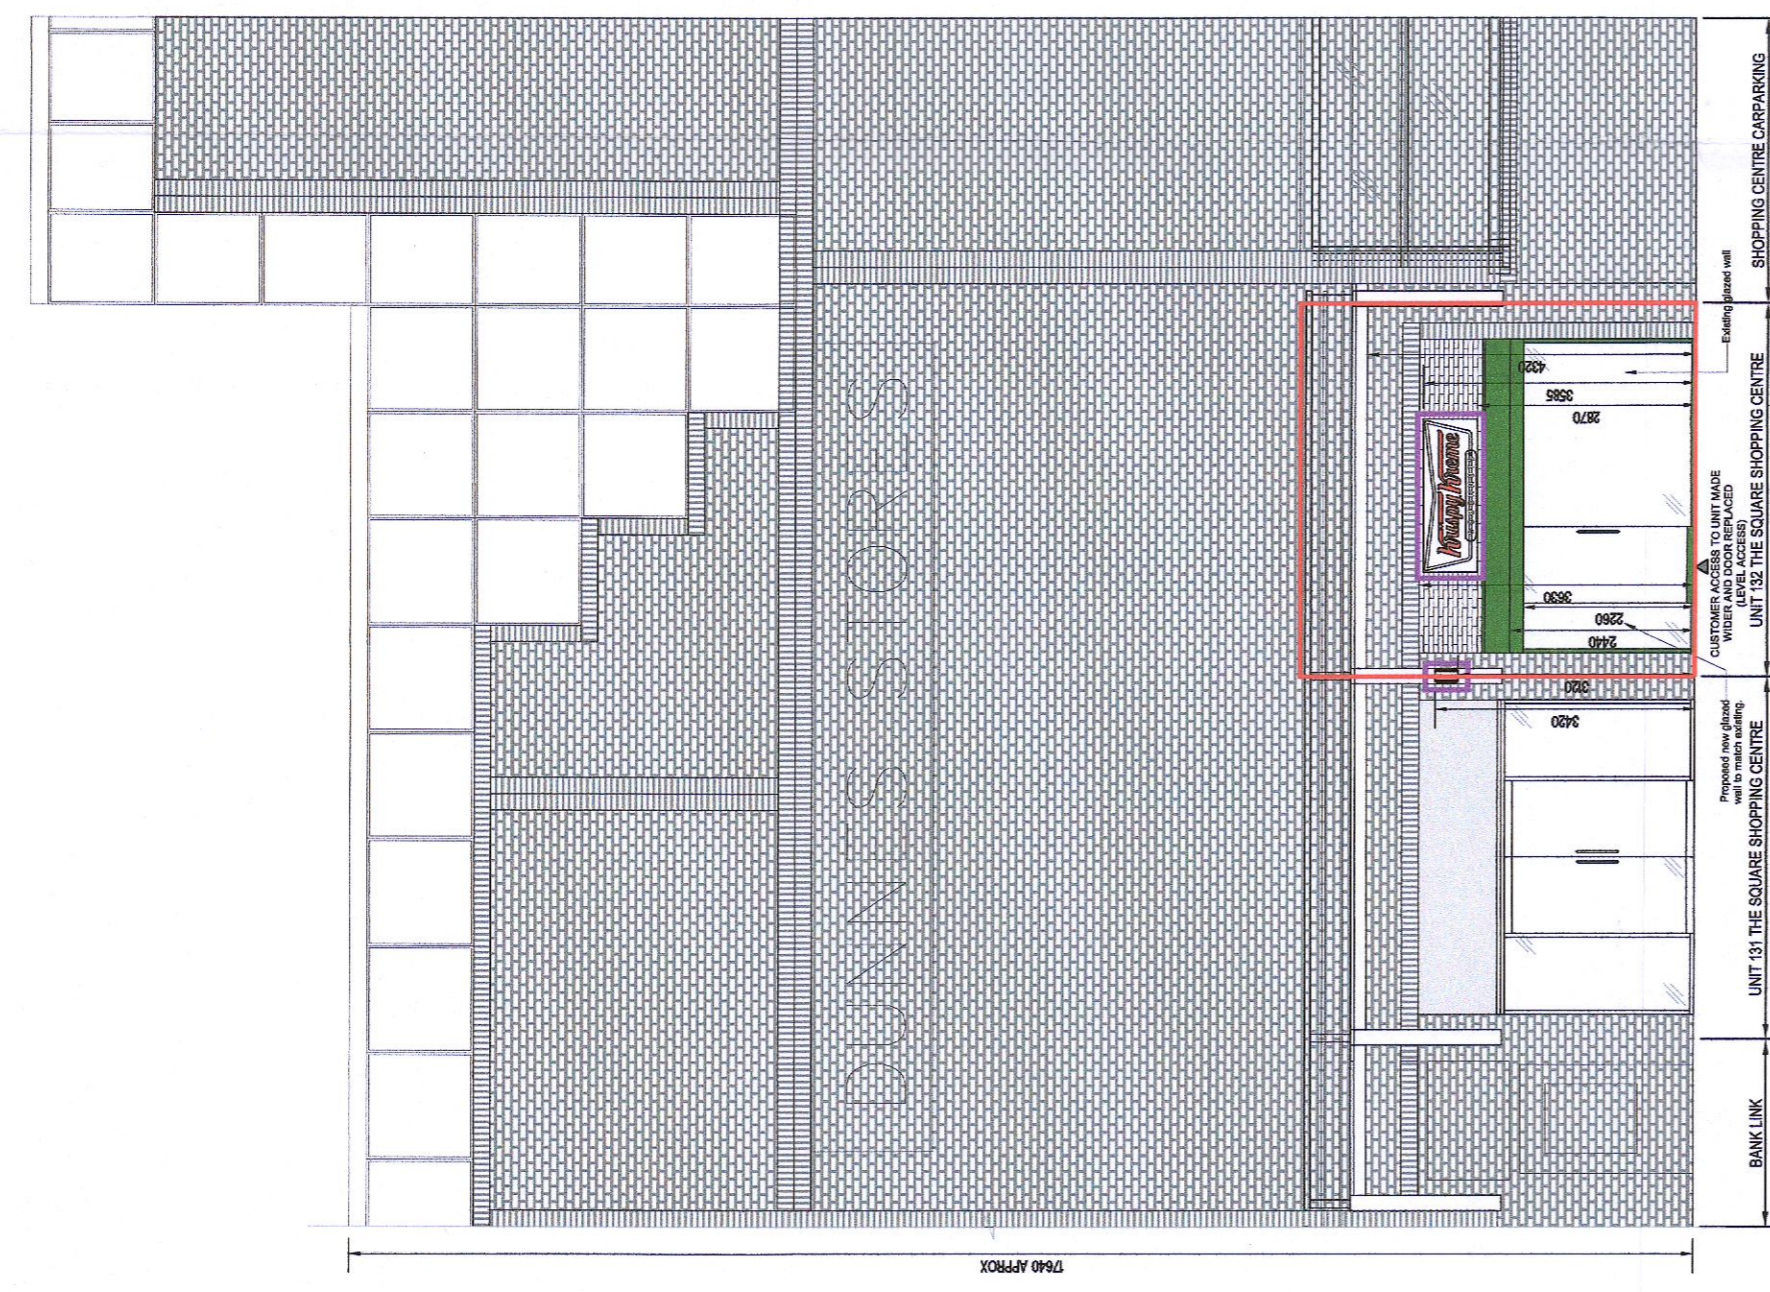


PROPOSED FRONT ELEVATION
Scale 1:100

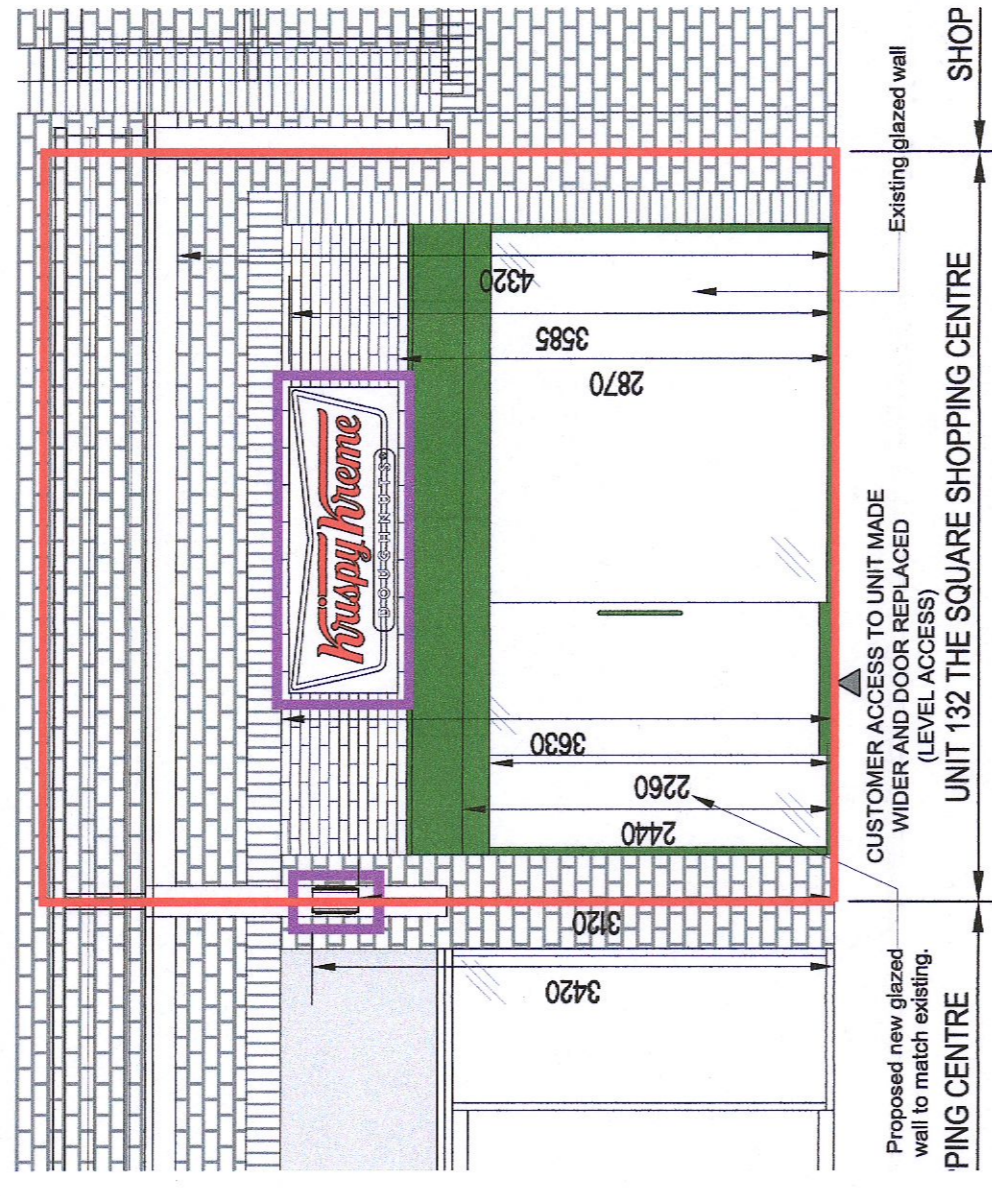


PROPOSED FRONT ELEVATION
Scale 1:50

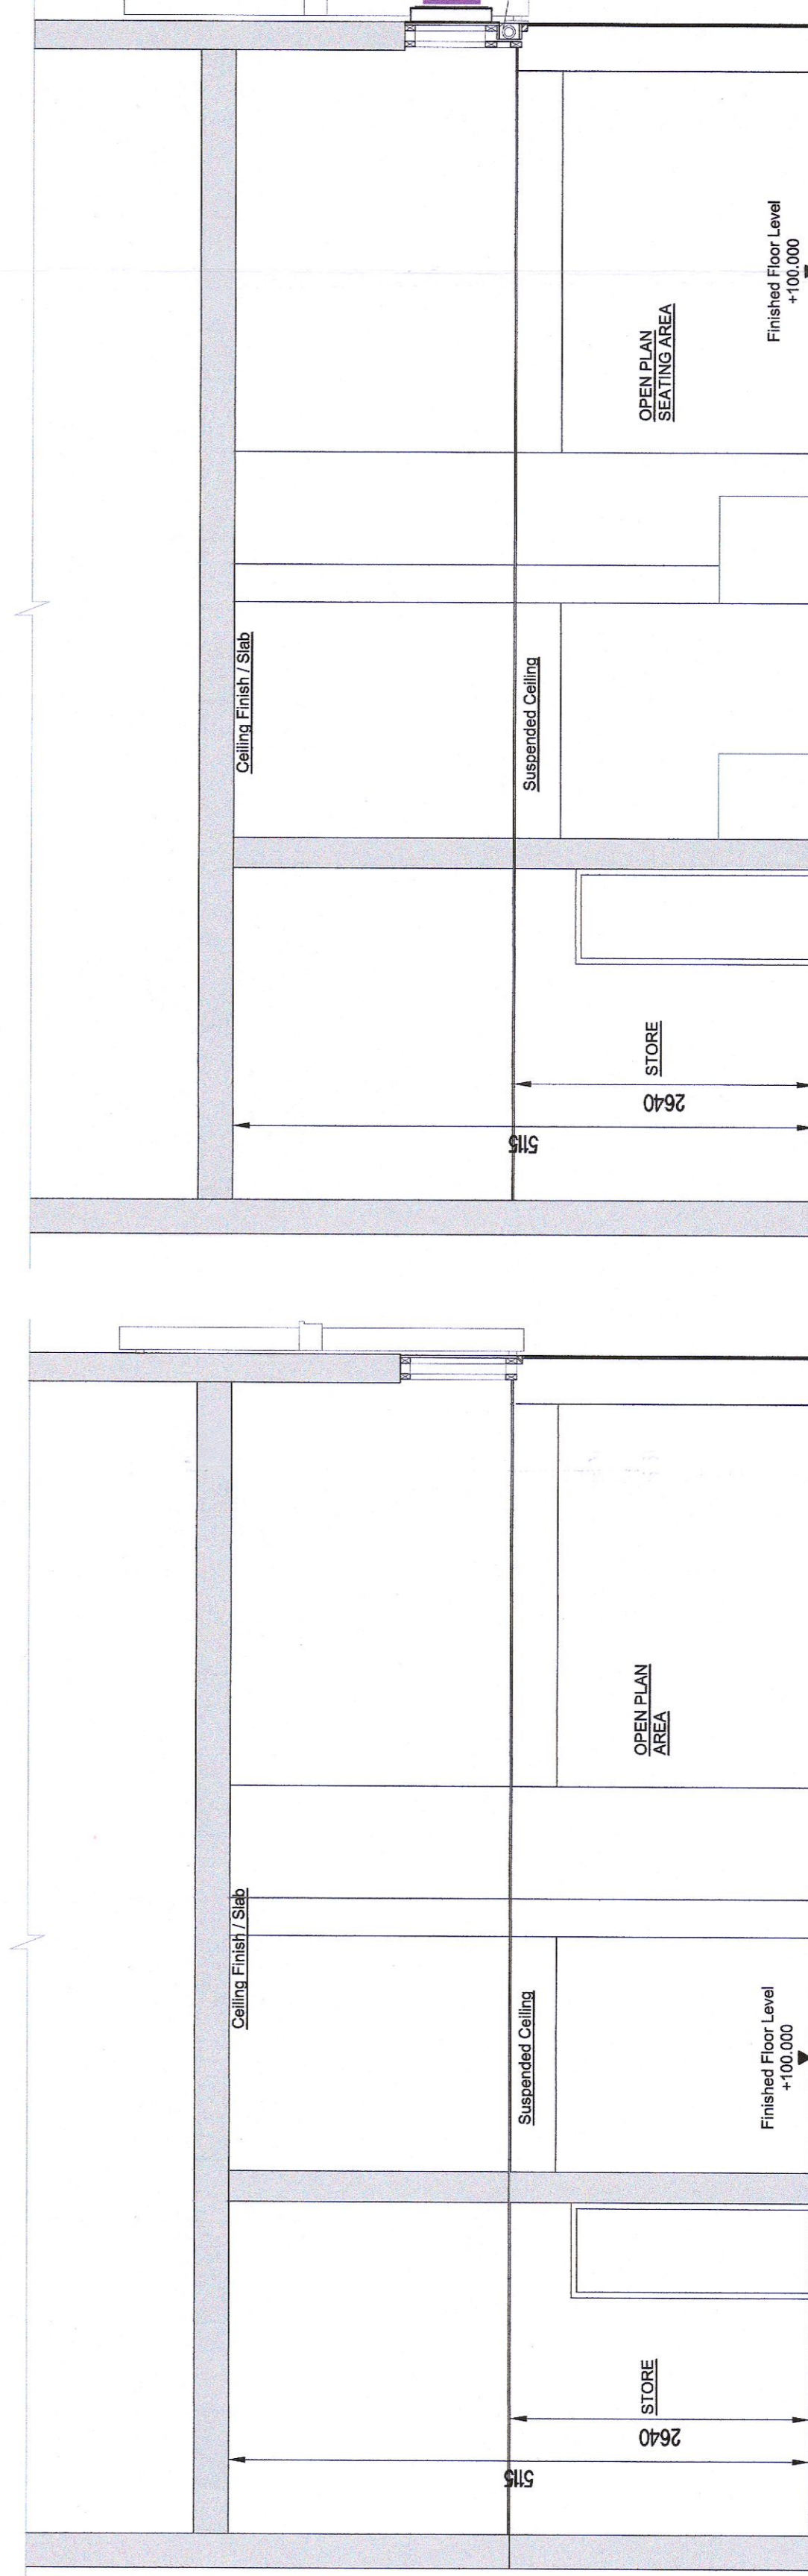


EXISTING SECTION A-A
Scale 1:50

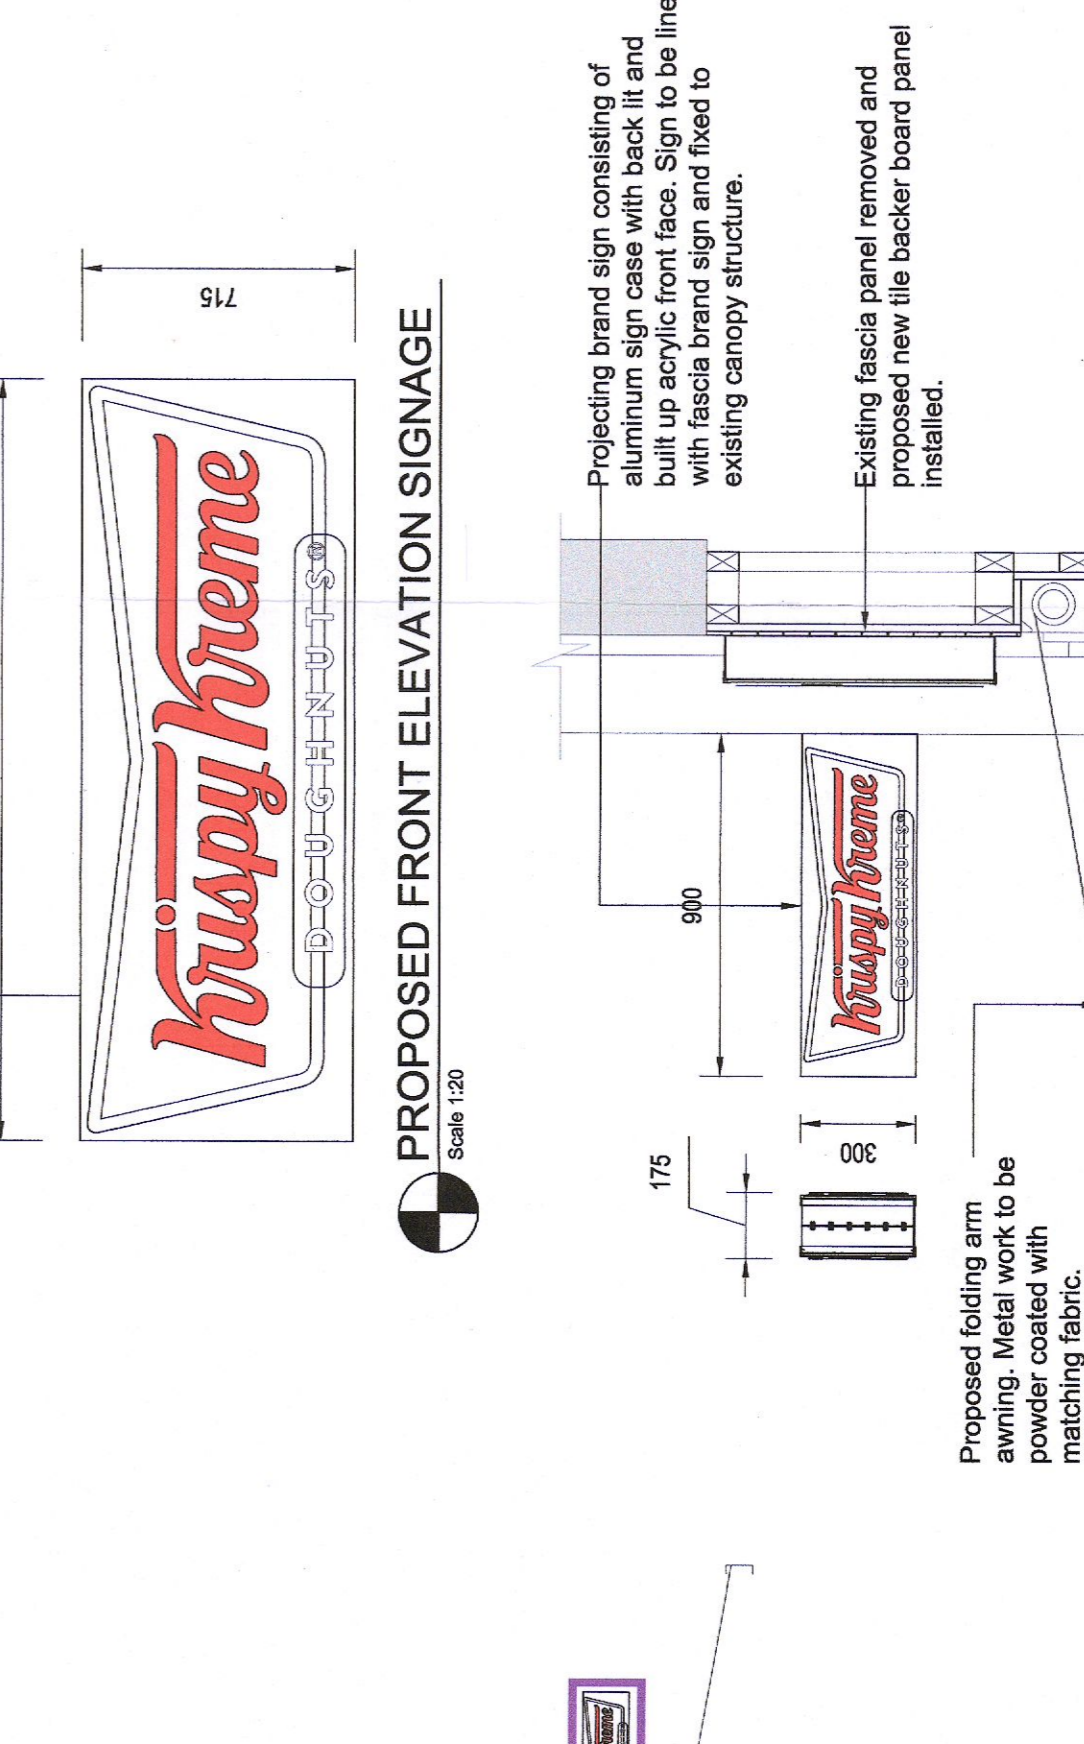

PROPOSED SECTION B-B
Scale 1:50

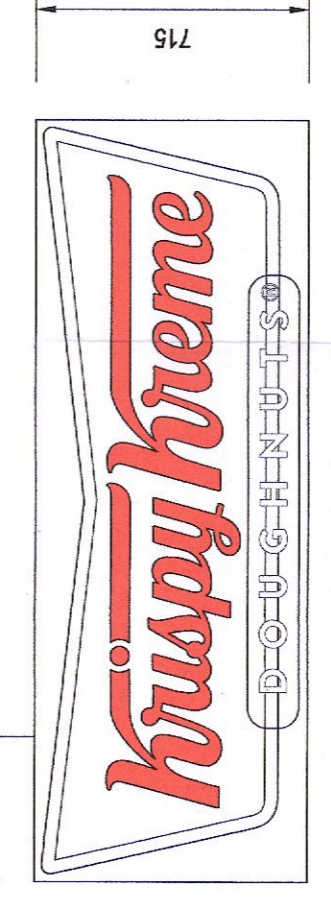

PROPOSED FRONT ELEVATION SIGNAGE
Scale 1:20

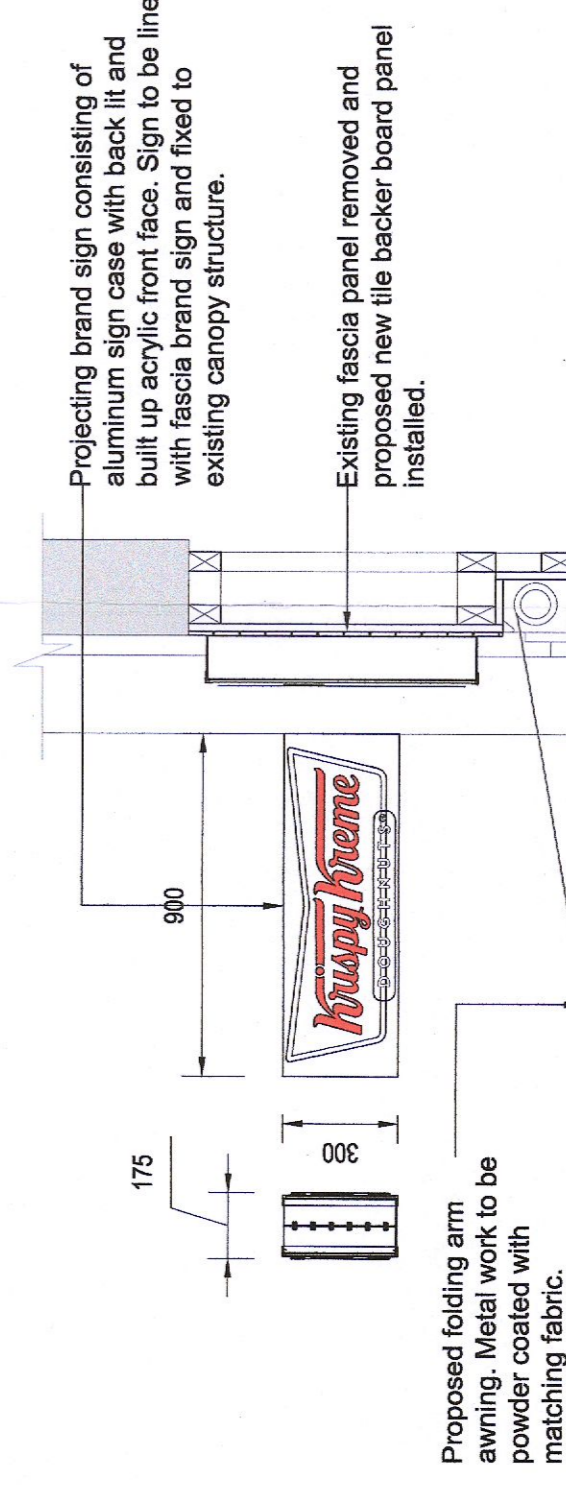

PROPOSED SECTION / PROJECTING SIGNAGE DETAIL & AWNING
Scale 1:20

NOTES

- All dimensions to be checked on site.
- All drawings to be checked on site.
- All Discrepancies to be notified to the Surveyor / Architect.
- All work to be carried out in accordance with the Current Building Regulations and Relevant Codes of Practice.
- This drawing to be read in conjunction with specification and consultants drawings.

AREA OF SITE UNDER APPLICATION OUTLINED IN RED

AREA OF SITE UNDER APPLICANTS OWNERSHIP

AREA OF SIGNAGE UNDER APPLICATION OUTLINED IN PURPLE

EXISTING WORKS

PROPOSED WORKS

FOR PLANNING PERMISSION

COPYRIGHT RESERVED - THIS DRAWING IS NOT TO BE USED FOR A PROJECT OTHER THAN THAT SPECIFICALLY INTENDED BY WHERRY CHARTERED SURVEYORS LTD. NOR IS IT TO BE COPIED OR REPRODUCED IN ANY MANNER WITHOUT WRITTEN CONSENT.

WCS
Wherry Chartered Surveyors
Unit 4, Block 4,
CityWest Business Campus,
The Quadrant,
Dublin 8, D04 X045
Tel: 01 84 3045
Mob: 087 121 6881
Email: wherry@gmail.com
Web: www.wherry.ie

CLIENT
Rixus Limited.

PROJECT
Ground Floor Unit 132, The Square Shopping Centre, Tallaght, Co. Dublin.

DATE
14-06-2022

REV

APPROVED	S. WHERRY
CHECKED	P. MURPHY
DRAWN	D. LAMBE

DRAWING NO.
22048-PP-002

SCALE
As Shown @A1

TITLE
EXISTING AND PROPOSED FLOOR PLANS, ELEVATIONS, SECTIONS & DETAILS