

UNIT 2 - SECOND FLOOR PLAN
SCALE 1:200

PERMITTED DRAWING
(PROVIDED FOR RECORD PURPOSES ONLY)
SDCC GRANTED PLANNING REGISTER
REFERENCE NO. SD21A/0162

- NOTES:**
1. THIS DRAWING IS TO BE READ IN CONJUNCTION WITH ALL OTHER RELEVANT DRAWINGS & SPECIFICATIONS.
 2. DO NOT SCALE. USE DIMENSIONS ONLY.

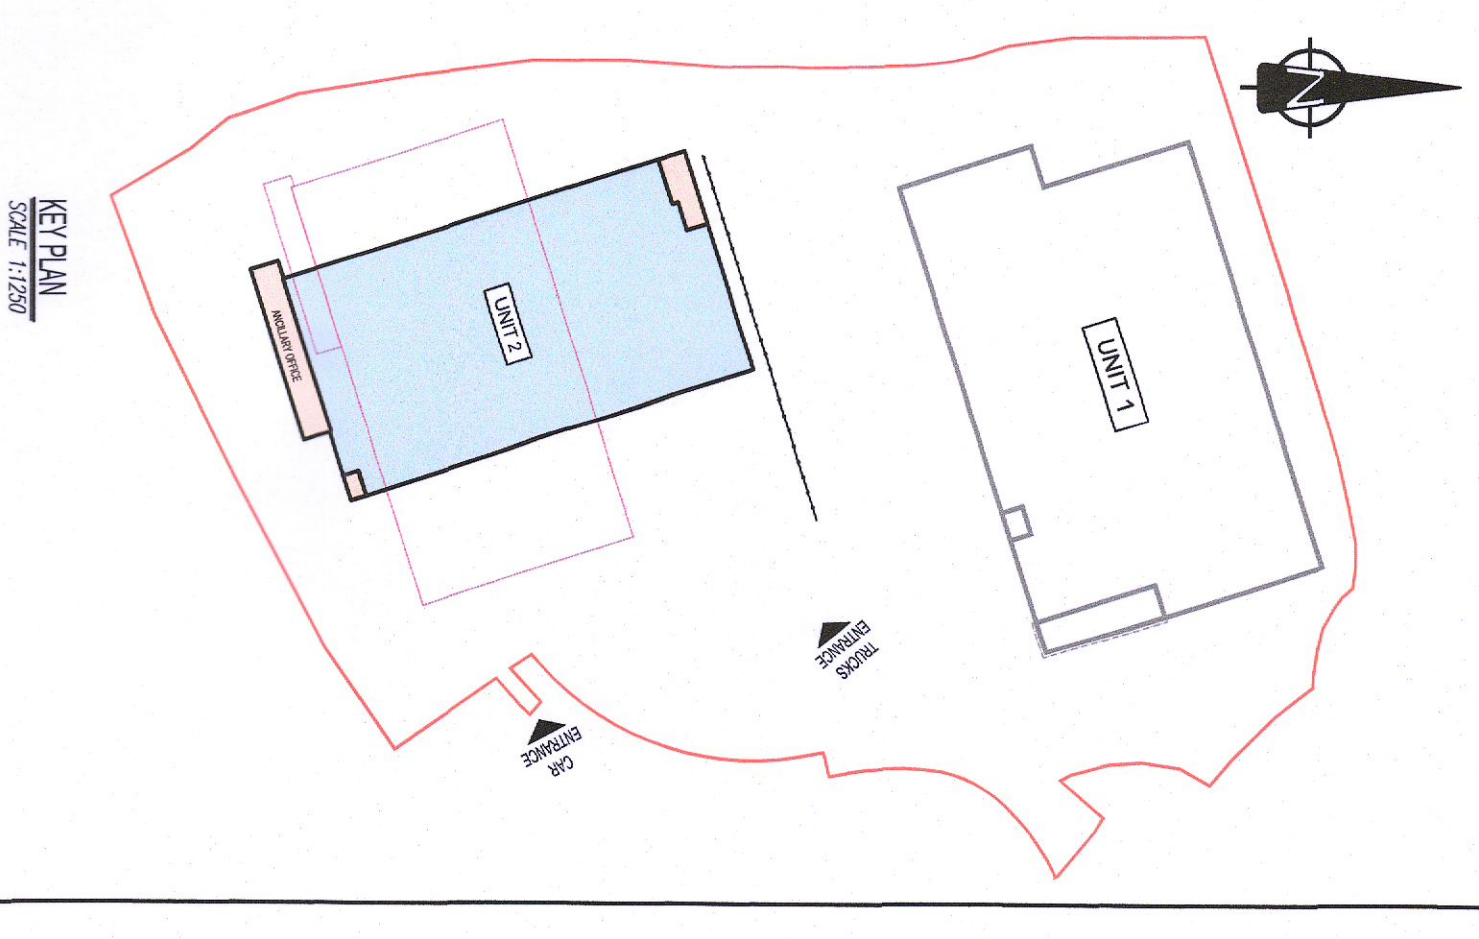


TABLE OF GROSS INTERNAL FLOOR AREAS & USES

UNIT	FLOOR	OFFICE	STAFF FACILITIES	WAREHOUSE	TOTAL PROP.
UNIT 2	GROUND FLOOR	141	224	5,071	5,436
	1ST FLOOR	152	98	288	538
TOTAL	2ND FLOOR	152	98	288	538
	TOTAL	293	322	5,359	6,011

<p>PLANNING A1</p> <p>WAREHOUSE DEVELOPMENT AT BROWNSBAR, CITYWEST CAMPUS, DUBLIN 24</p>		<p>Project No. 24078</p> <p>Client: Exeter Ireland Property V.B Limited</p> <p>Architect: KAVANAGH BURKE CONSULTING ENGINEERS</p> <p>Scale: 1:200</p> <p>Date: FEBRUARY 2021</p>	
<p>UNIT 2 SECOND FLOOR PLAN</p>		<p>Project No. 24078</p> <p>Client: Exeter Ireland Property V.B Limited</p> <p>Architect: KAVANAGH BURKE CONSULTING ENGINEERS</p> <p>Scale: 1:200</p> <p>Date: FEBRUARY 2021</p>	