




ANCILLARY OFFICES - GROUND FLOOR PLAN
SCALE 1:100

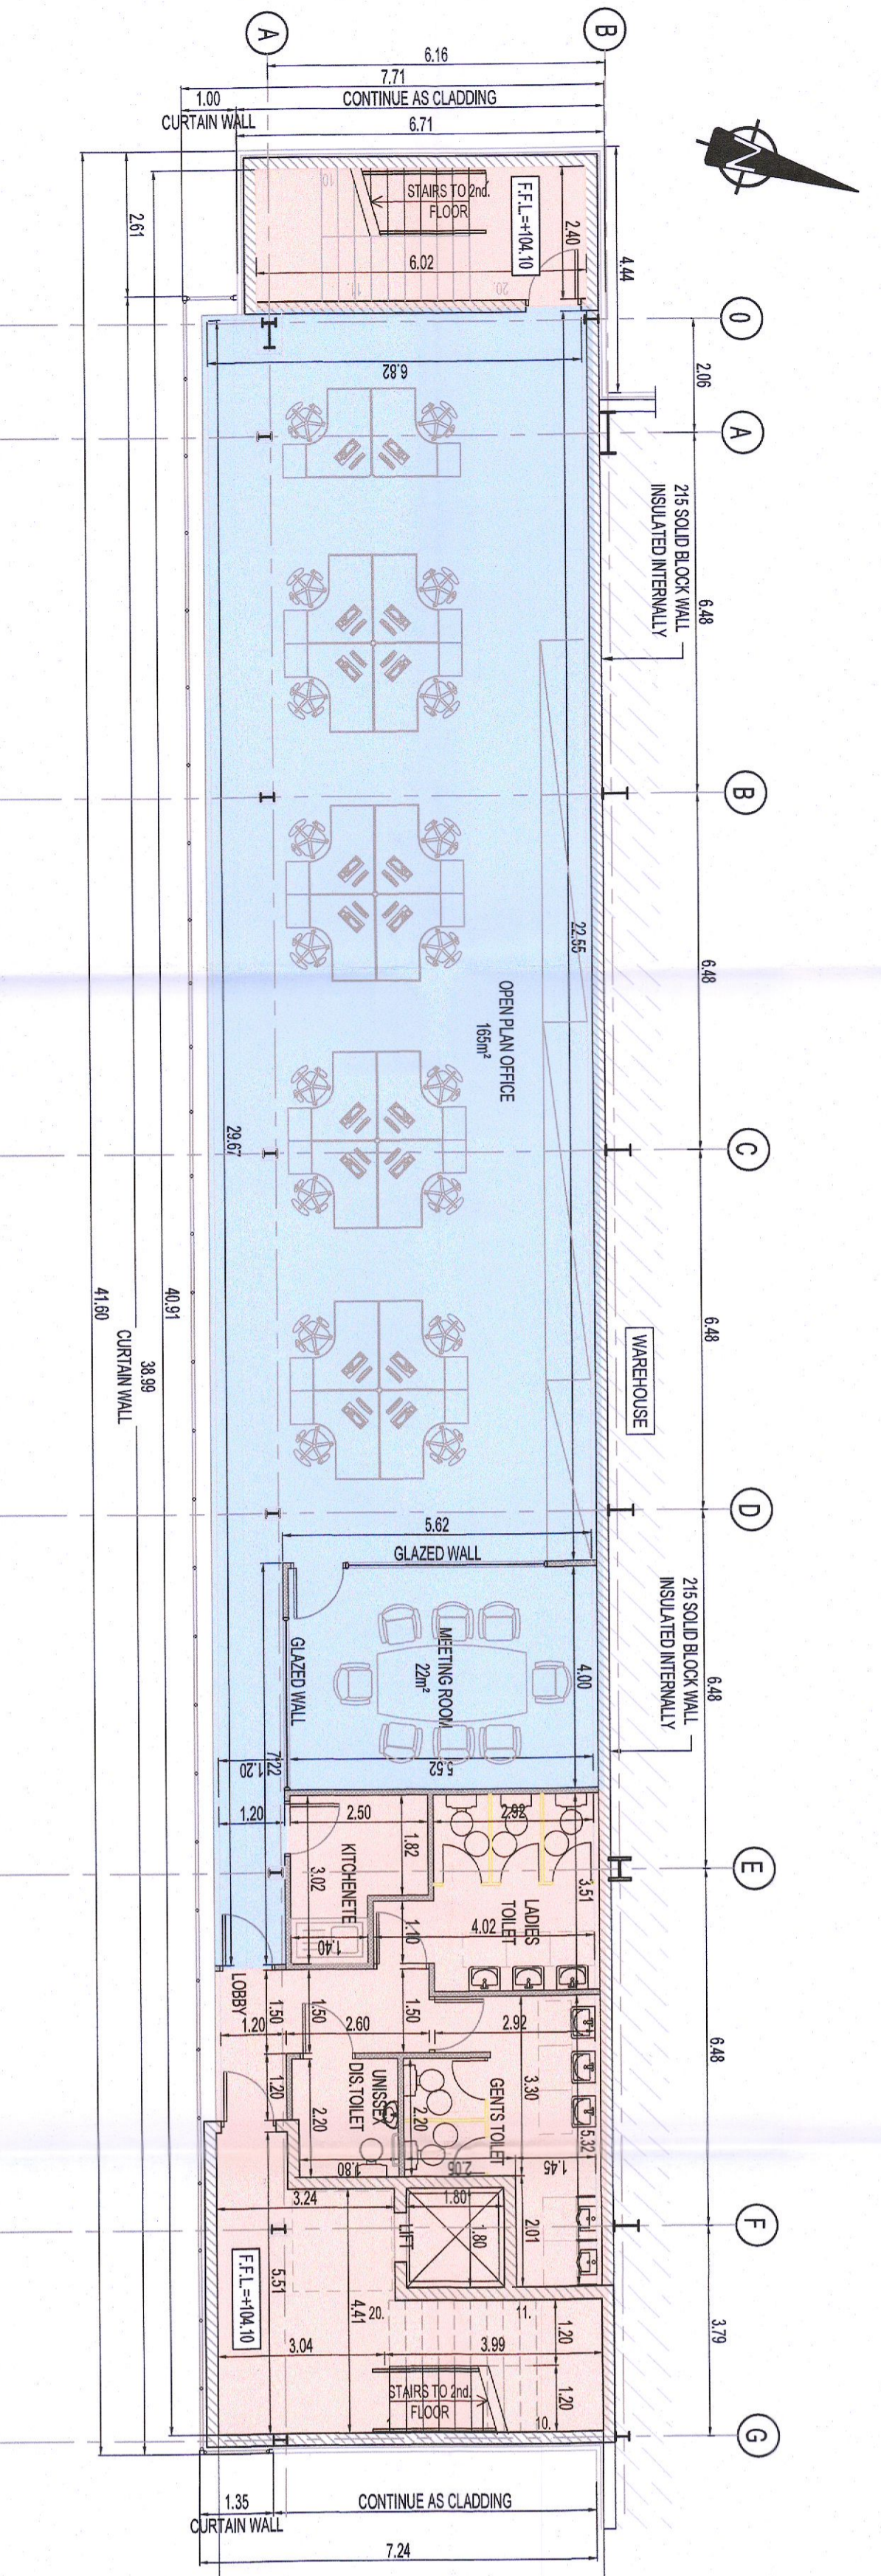


ANCILLARY OFFICES - FIRST FLOOR PLAN
SCALE 1:100

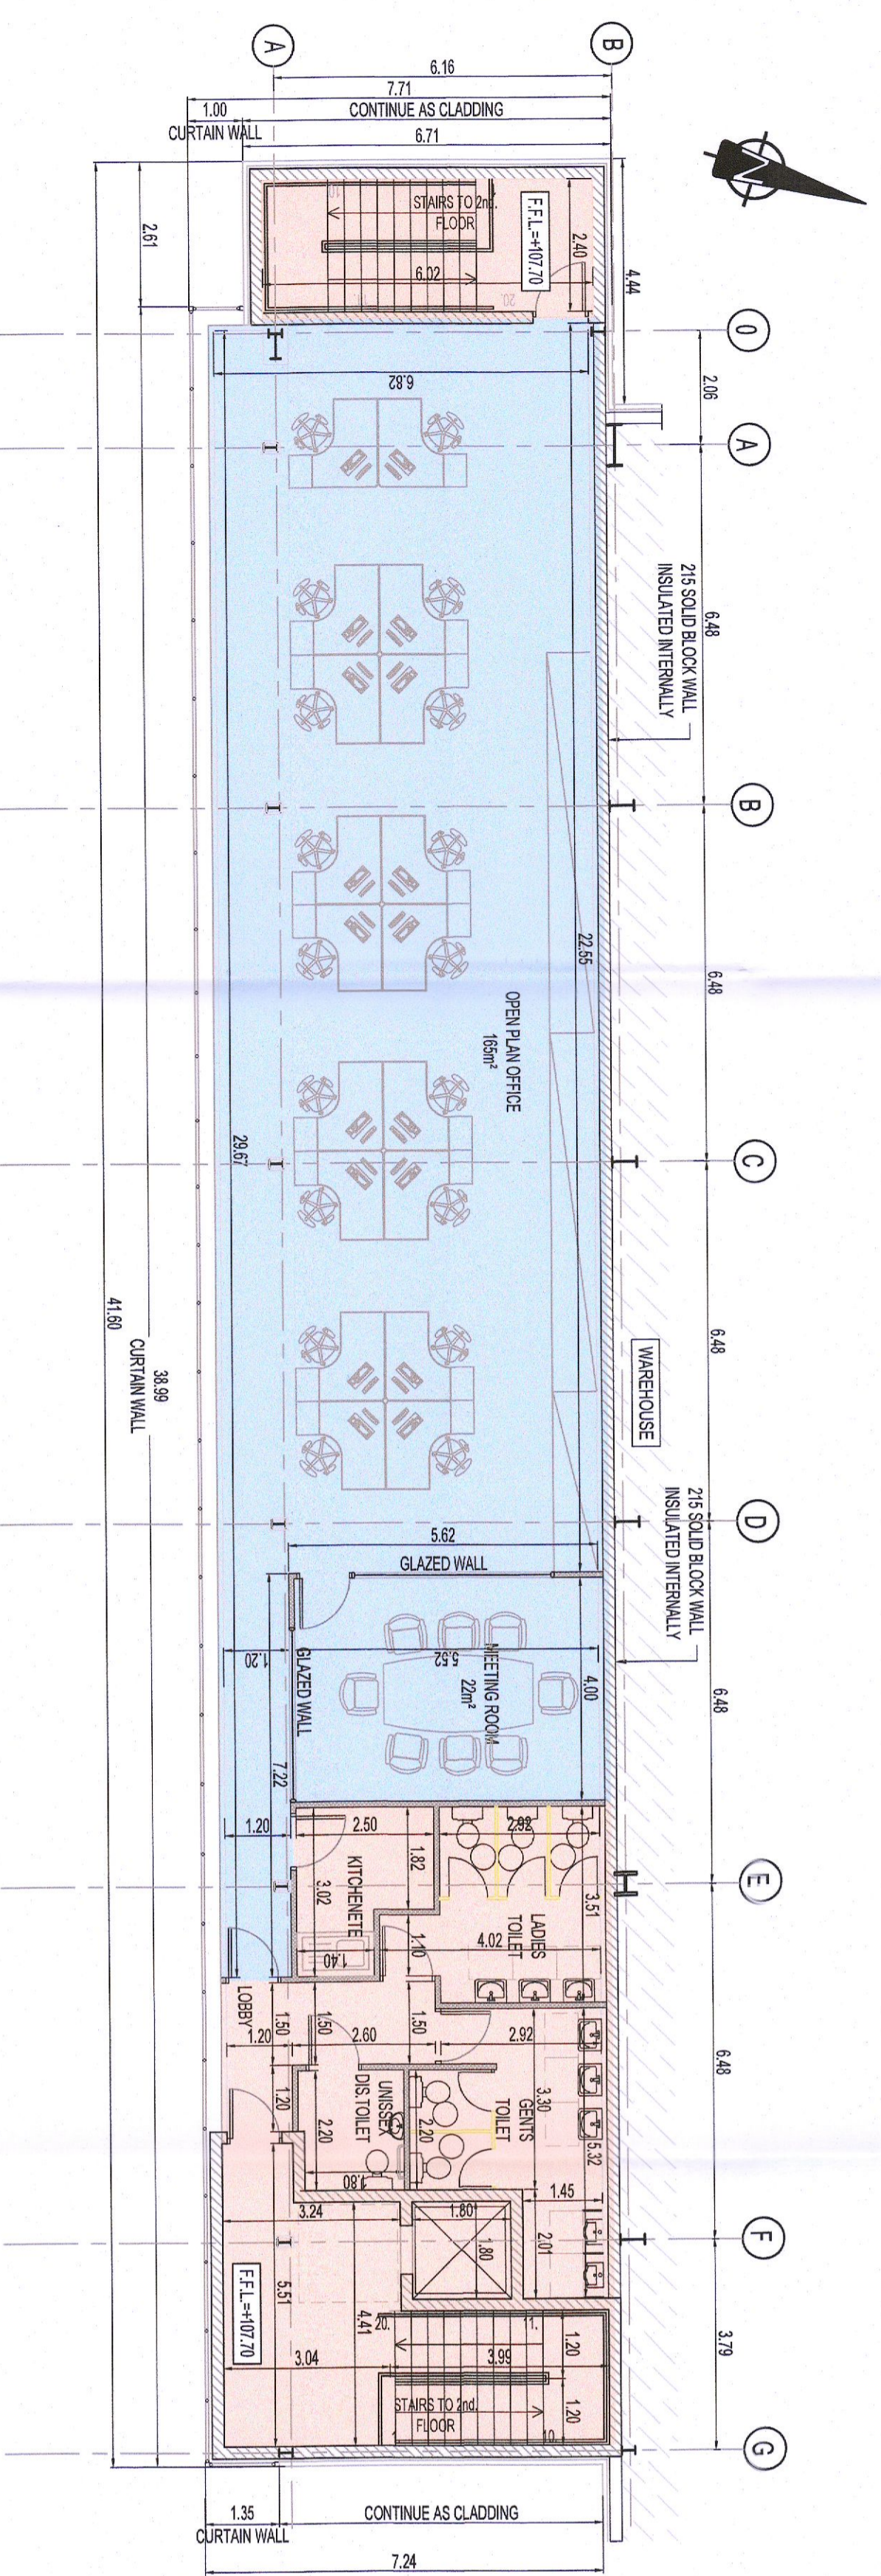


ANCILLARY OFFICES - SECOND FLOOR PLAN
SCALE 1:100

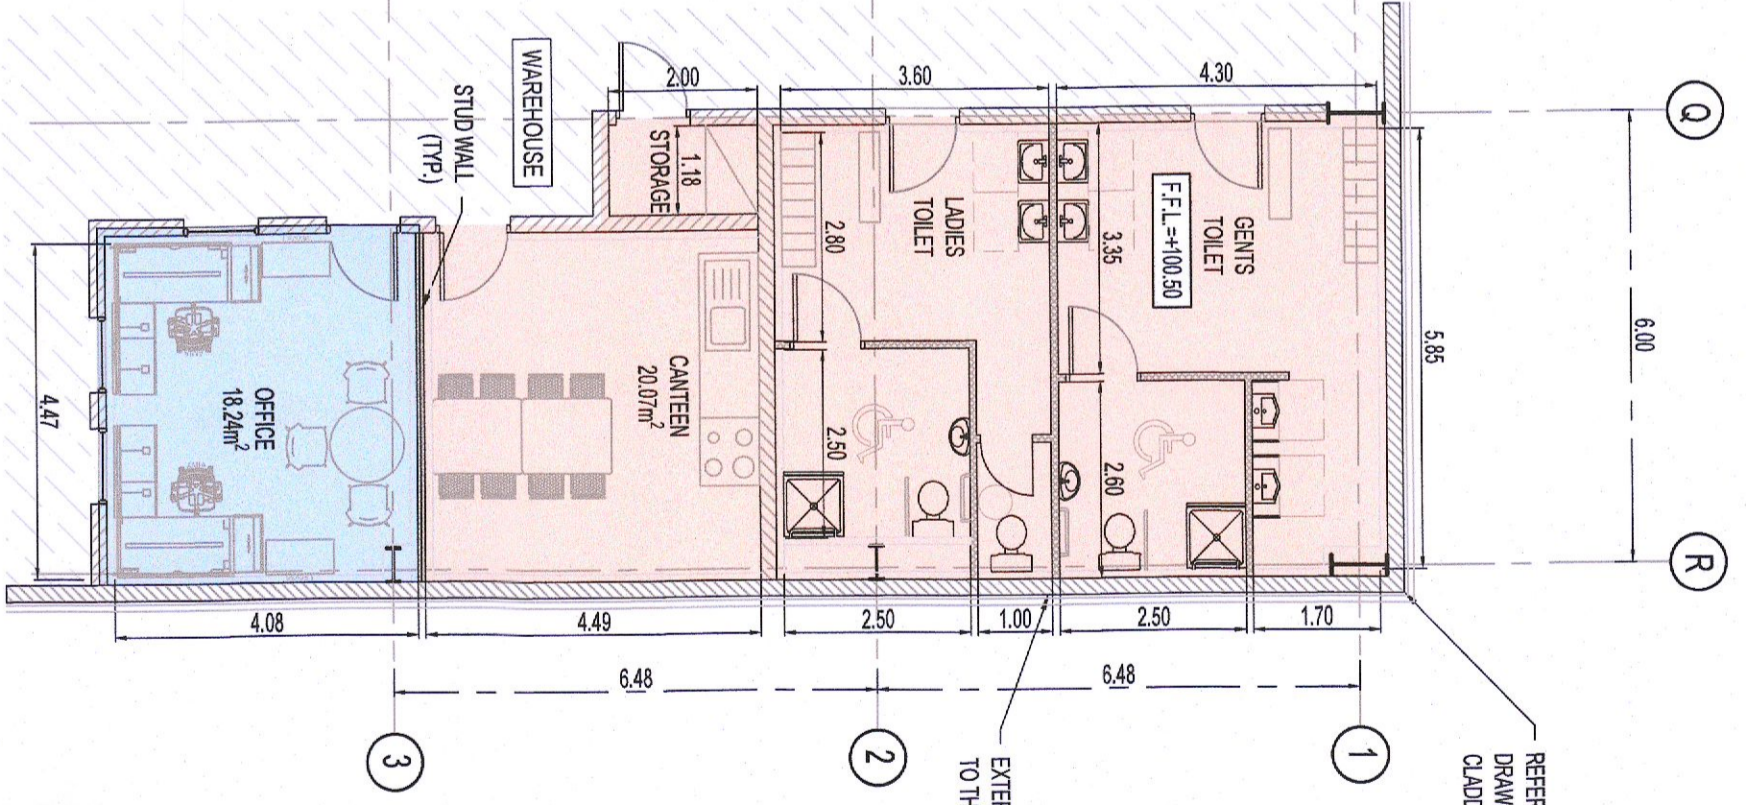

STAFF FACILITIES
TOILET BLOCK - GROUND FLOOR PLAN
SCALE 1:100

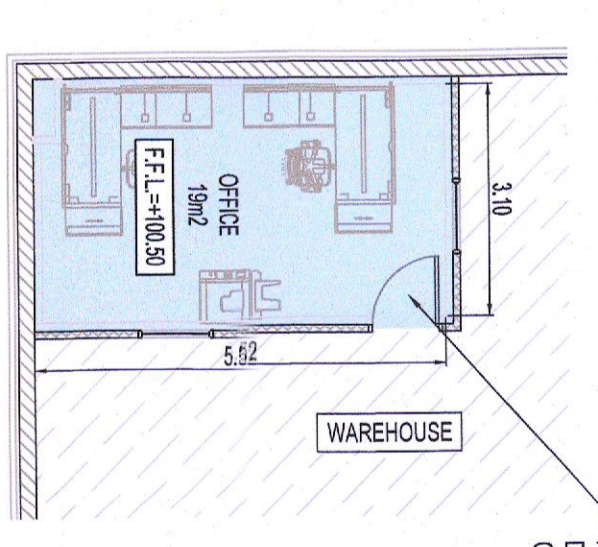

MODULAR OFFICE - GROUND FLOOR PLAN
SCALE 1:100

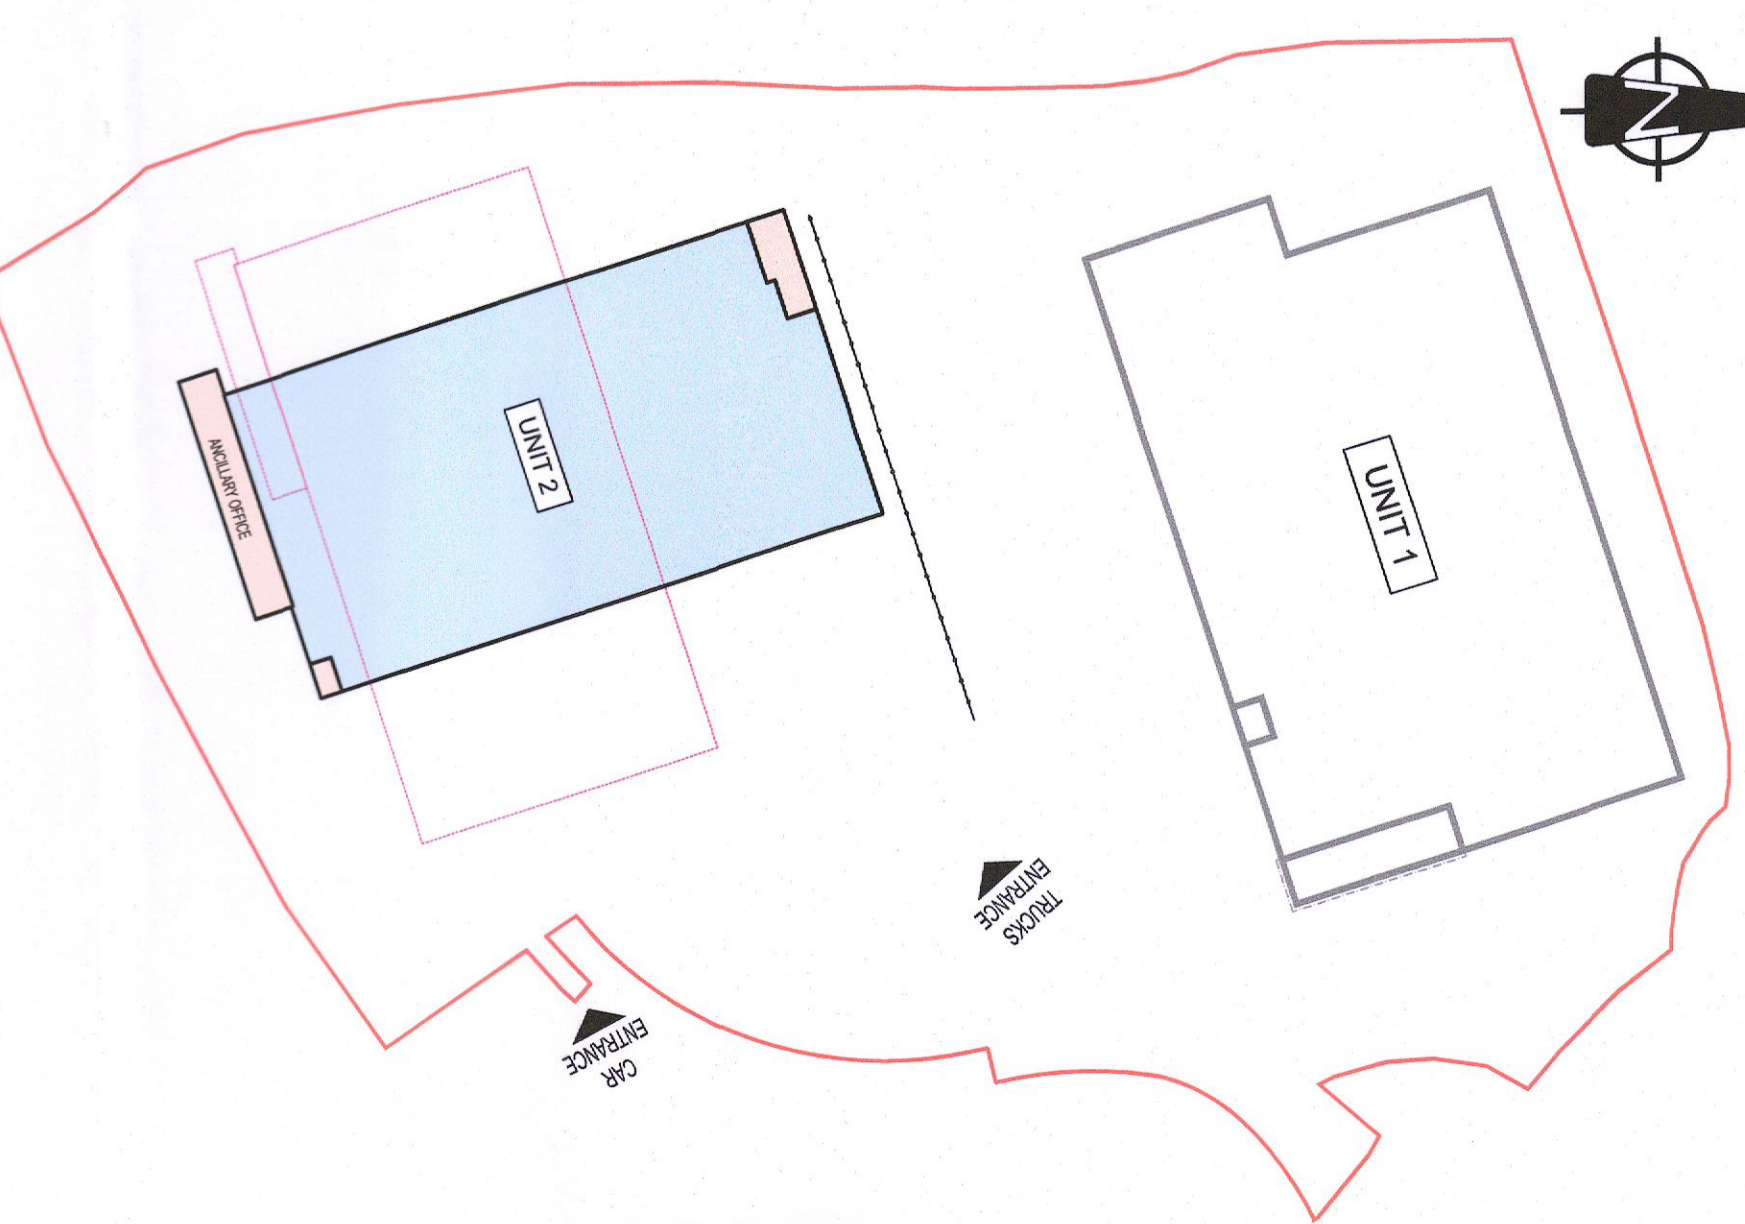

KEY PLAN
SCALE 1:1250

- NOTES:**
1. THIS DRAWING IS TO BE READ IN CONJUNCTION WITH ALL OTHER RELEVANT DRAWINGS & SPECIFICATIONS.
 2. DO NOT SCALE. USE FIGURED DIMENSIONS ONLY.

PERMITTED DRAWING
(PROVIDED FOR RECORD PURPOSES ONLY)
SDCC GRANTED PLANNING REGISTER
REFERENCE NO. SD21A10162

REFER TO ELEVATIONS
DRAWING REF. GA-A-2/6 FOR
CLADDING TYPES AND COLORS.

REFER TO ELEVATIONS
DRAWING REF. GA-A-2/6 FOR
CLADDING TYPES AND COLORS.

<p>20/20 PLANNING A1</p> <p>WAREHOUSE DEVELOPMENT AT BROWNSBARN, CITYWEST CAMPUS, DUBLIN 24</p> <p>Client: Exeter Ireland Property IV B Limited</p> <p>Unit 2 ANCILLARY OFFICE & WAREHOUSE TOILET BLOCK FLOOR PLANS</p> <p>Author: Kavanagh Burke Consulting Engineers</p> <p>Scale: 1:100</p> <p>Date: 20/08/2021</p> <p>Drawn: P8</p> <p>Checked: P8</p> <p>Approved: P8</p> <p>Issue: 01</p>	
---	---	---	---