



FRONT ELEVATION, Neighboring Property
Survey Drawing.
(Scale 1:50mm)

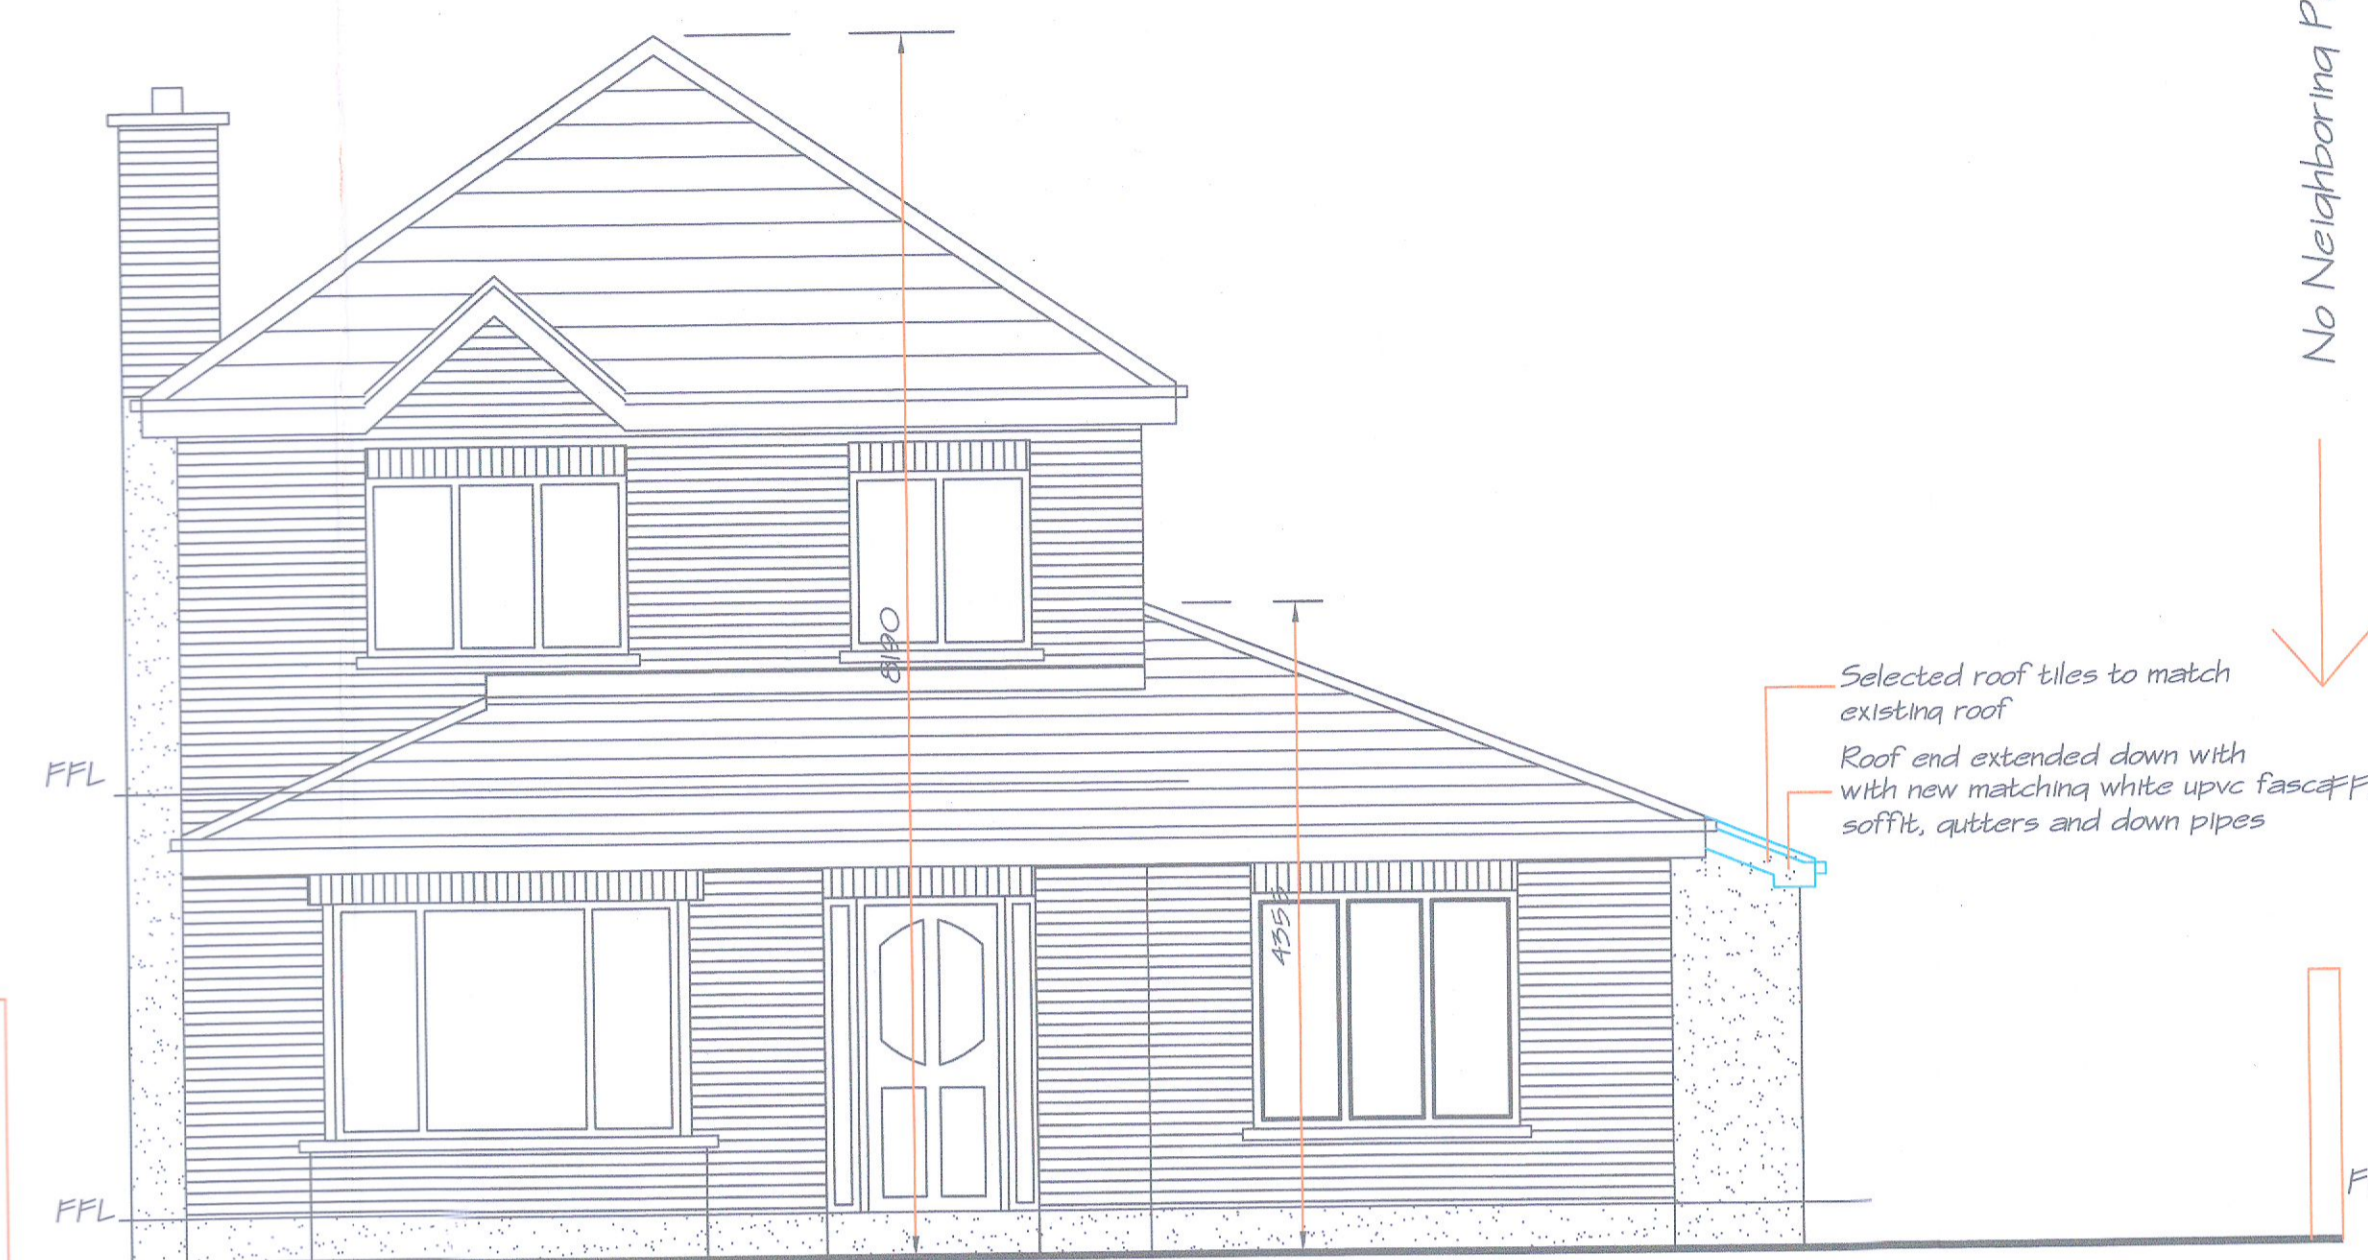


FRONT ELEVATION
Proposed Drawing.
(Scale 1:50mm)

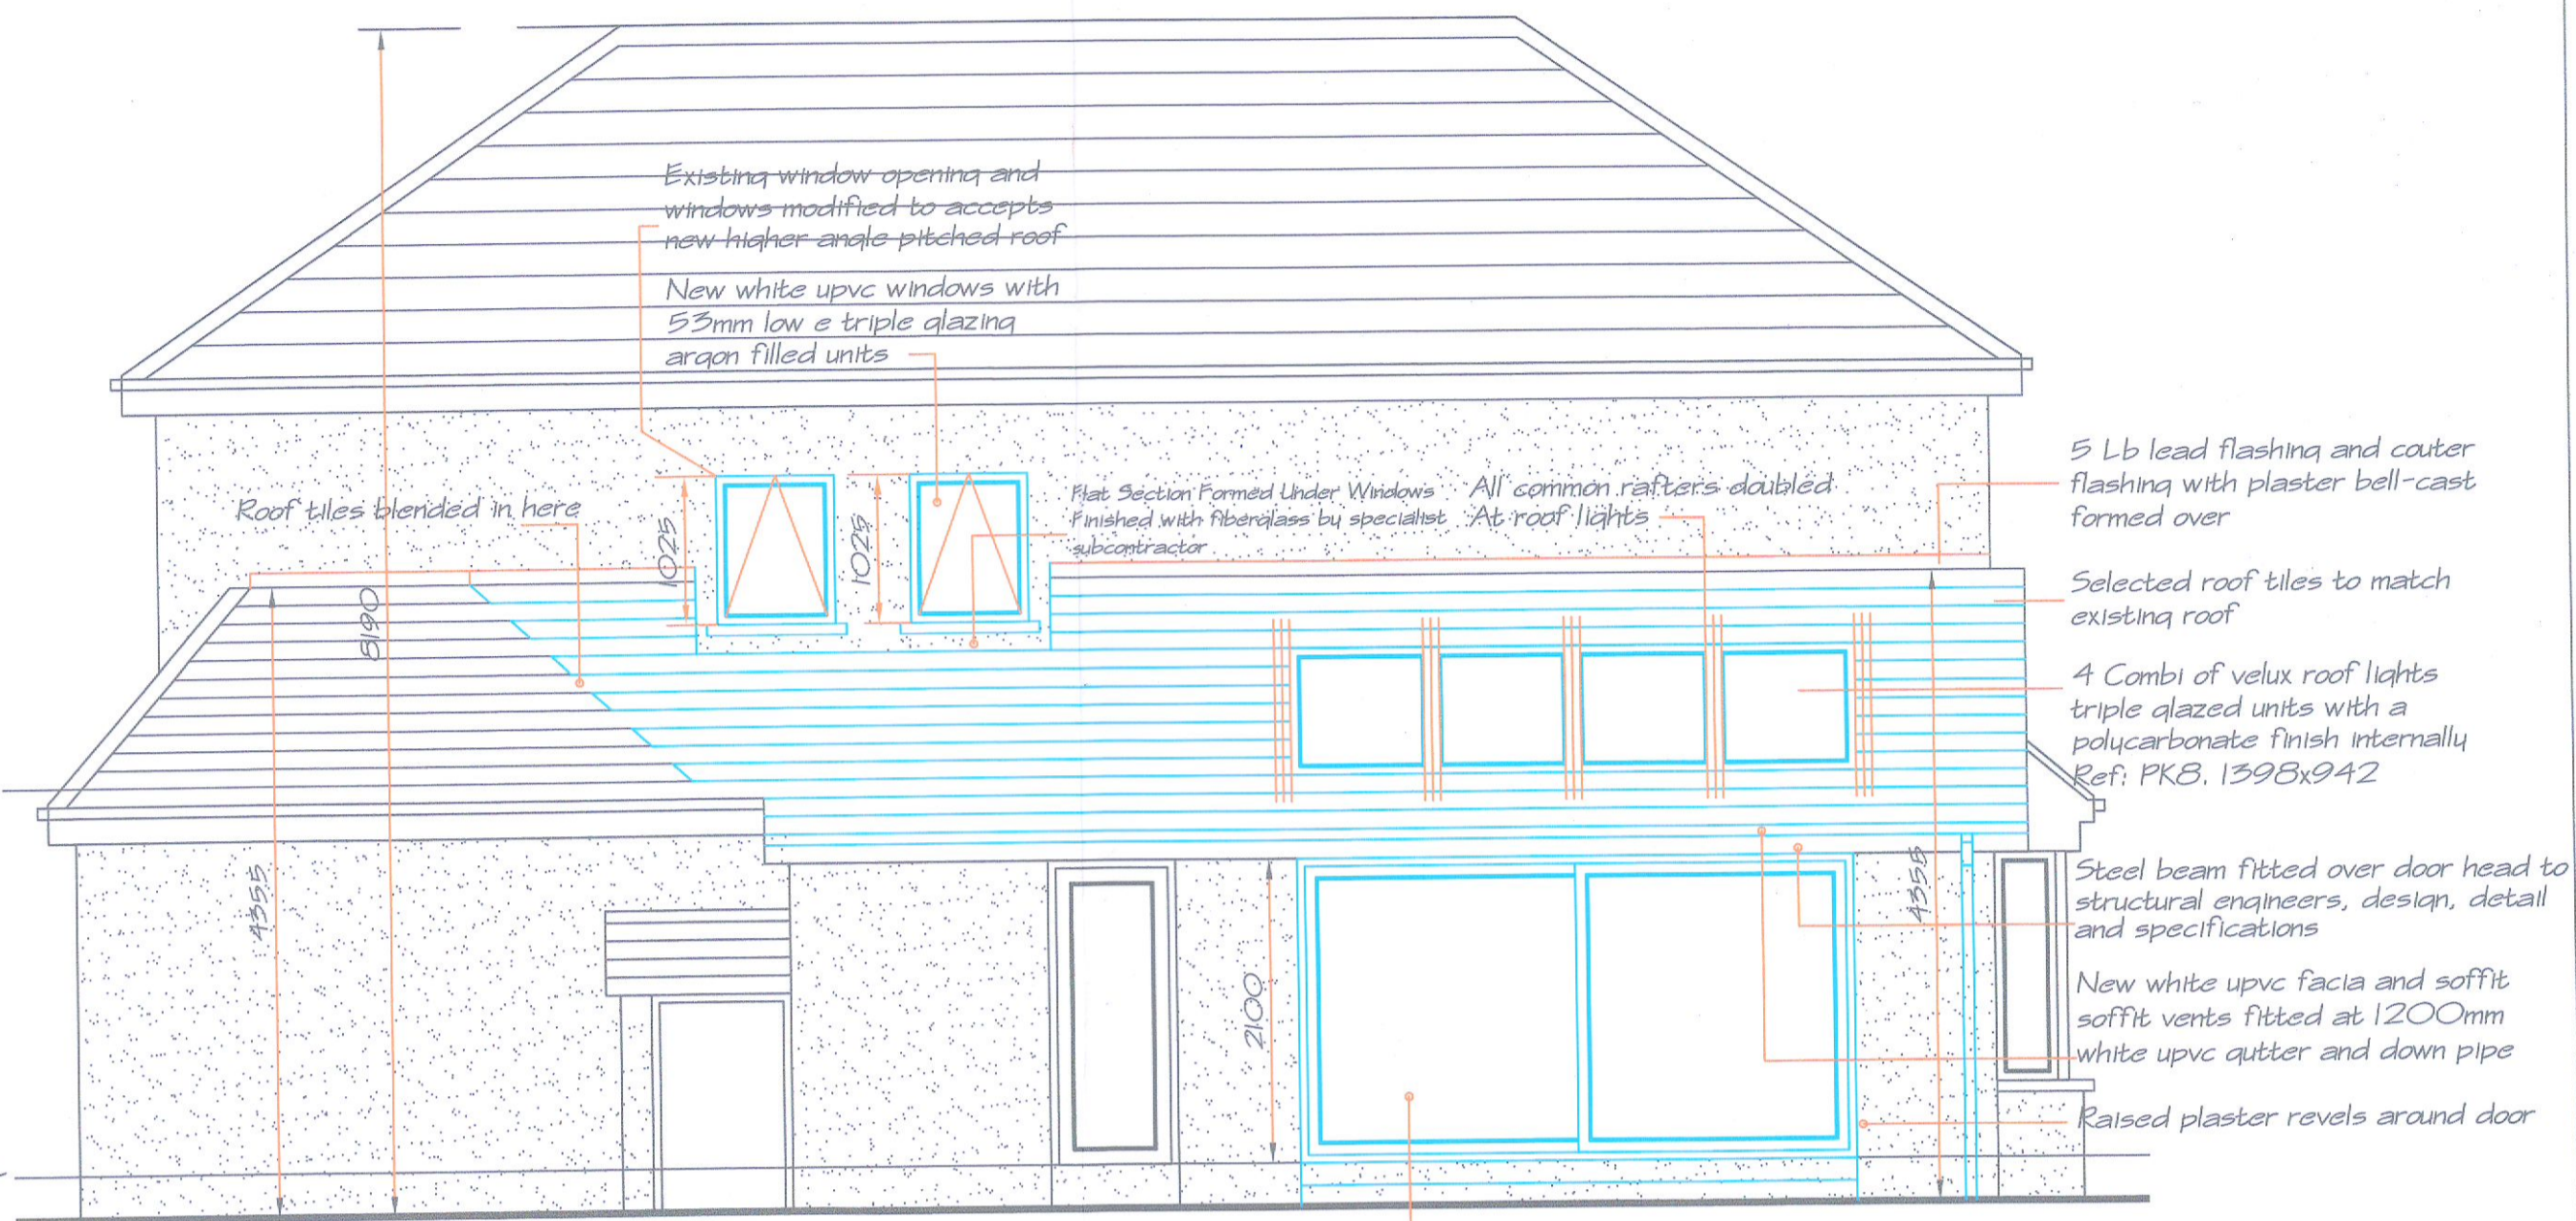


SIDE ELEVATION
Proposed Drawing.
(Scale 1:50mm)


New Timber alu-clad sliding door set supporting triple glazing units, door having a level access threshold and multi point locking

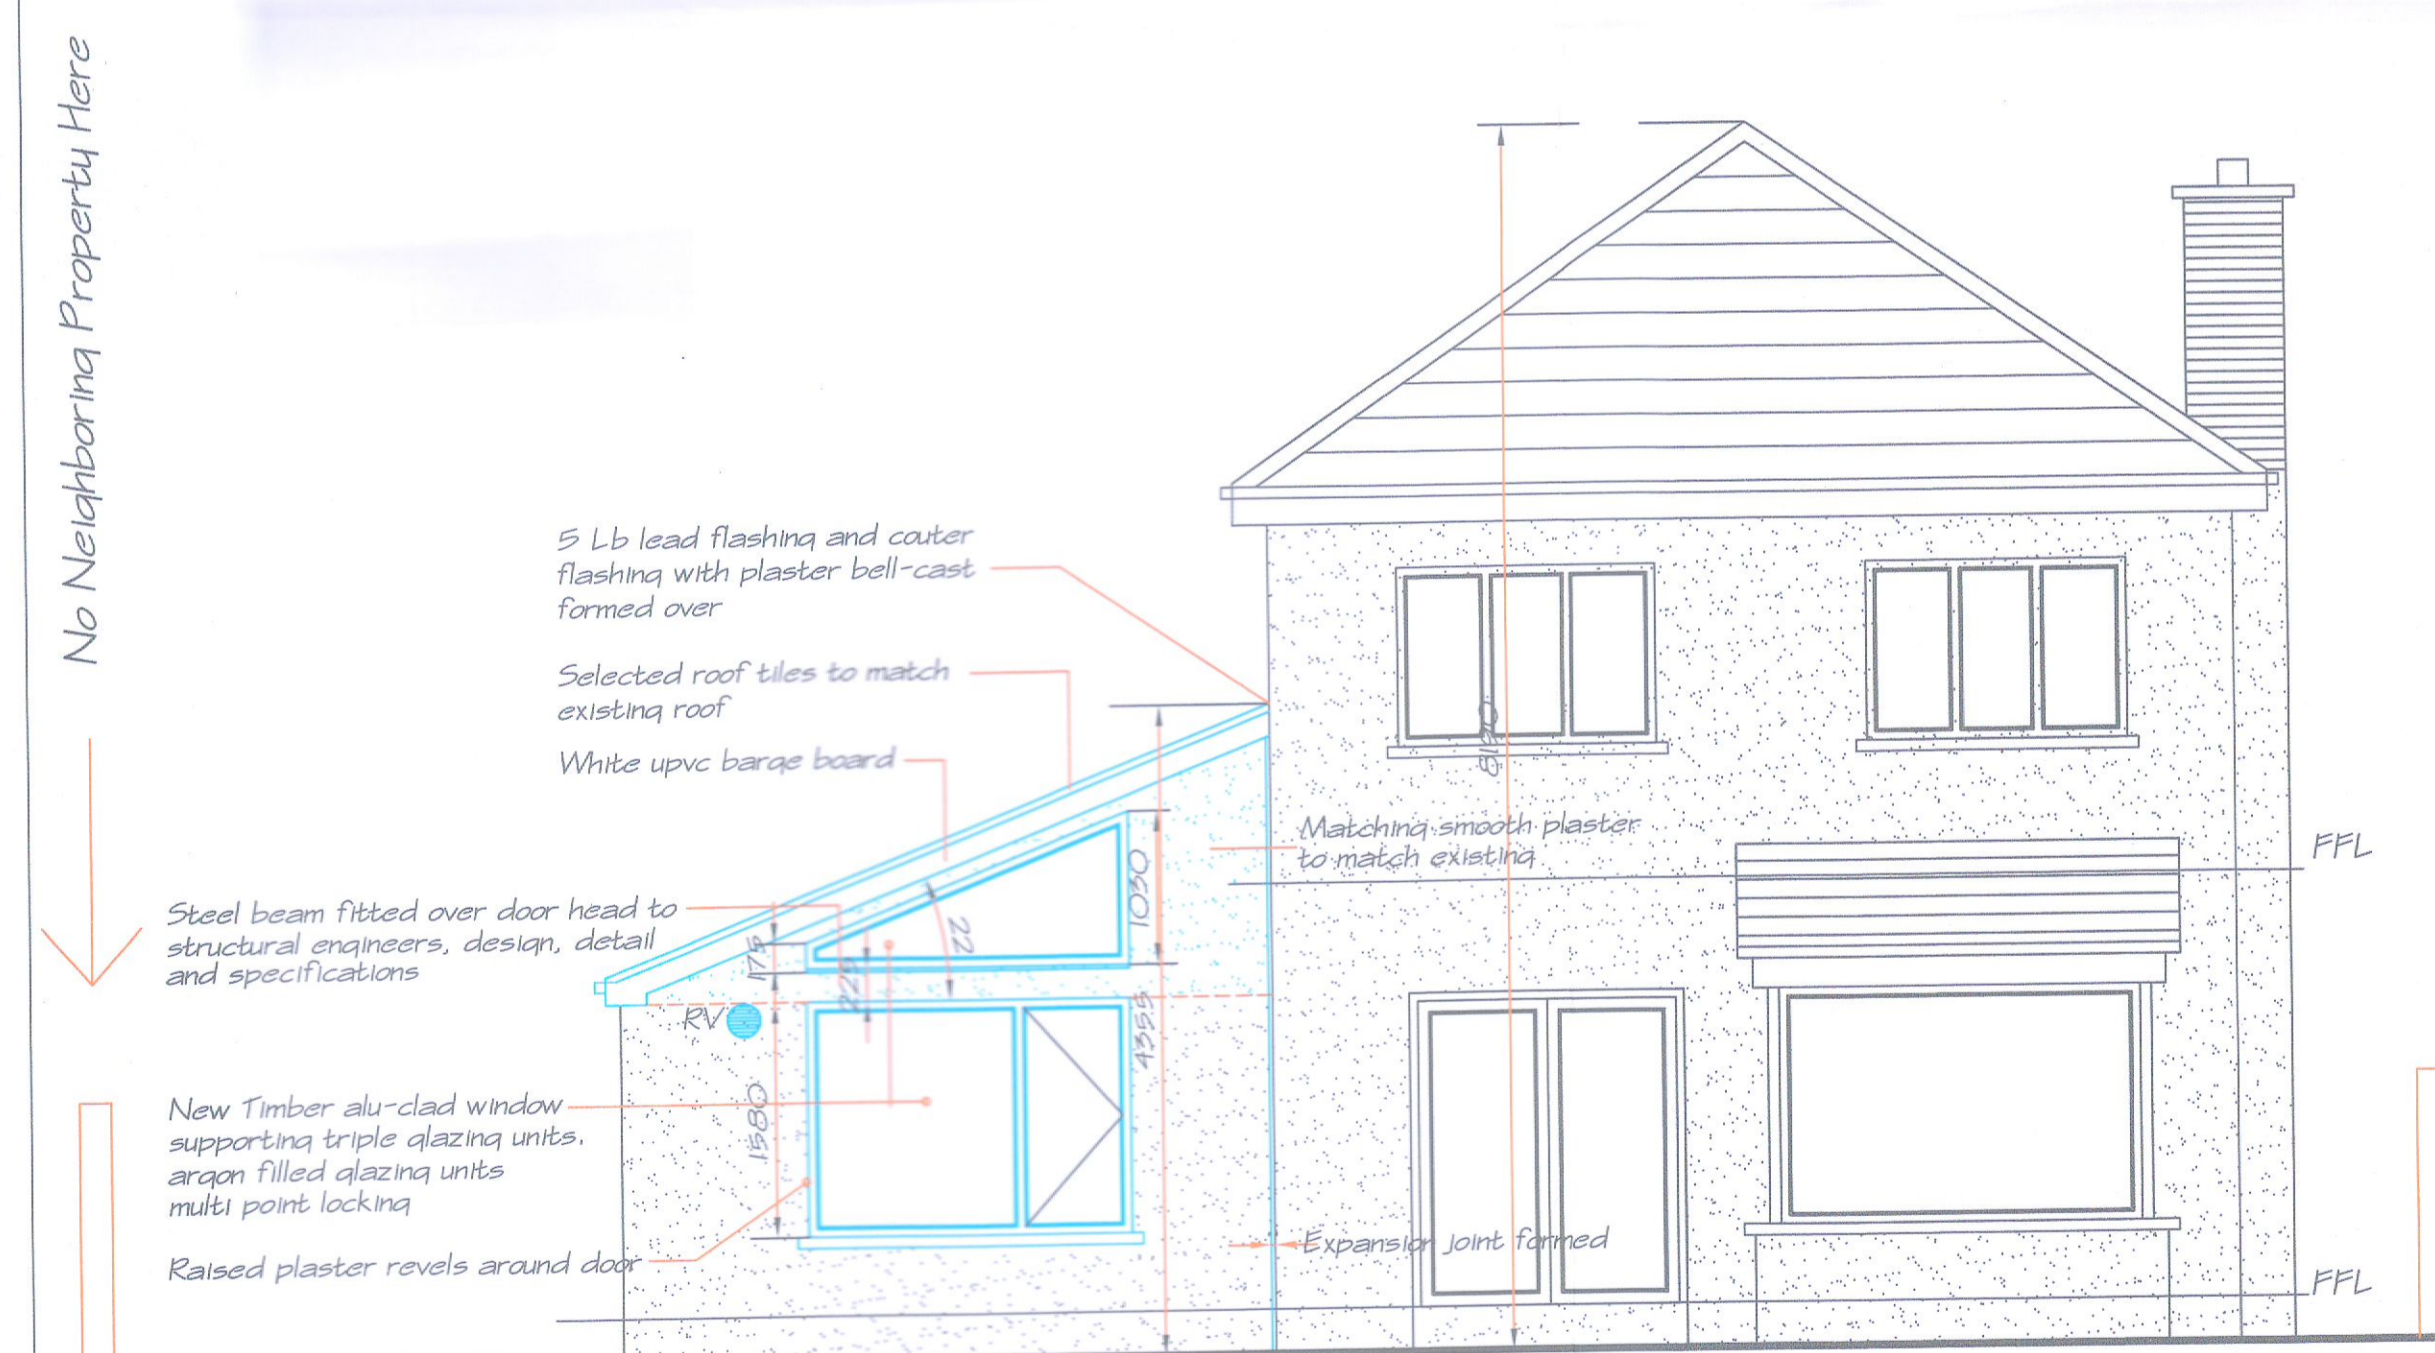

REAR ELEVATION
Proposed Drawing.
(Scale 1:50mm)

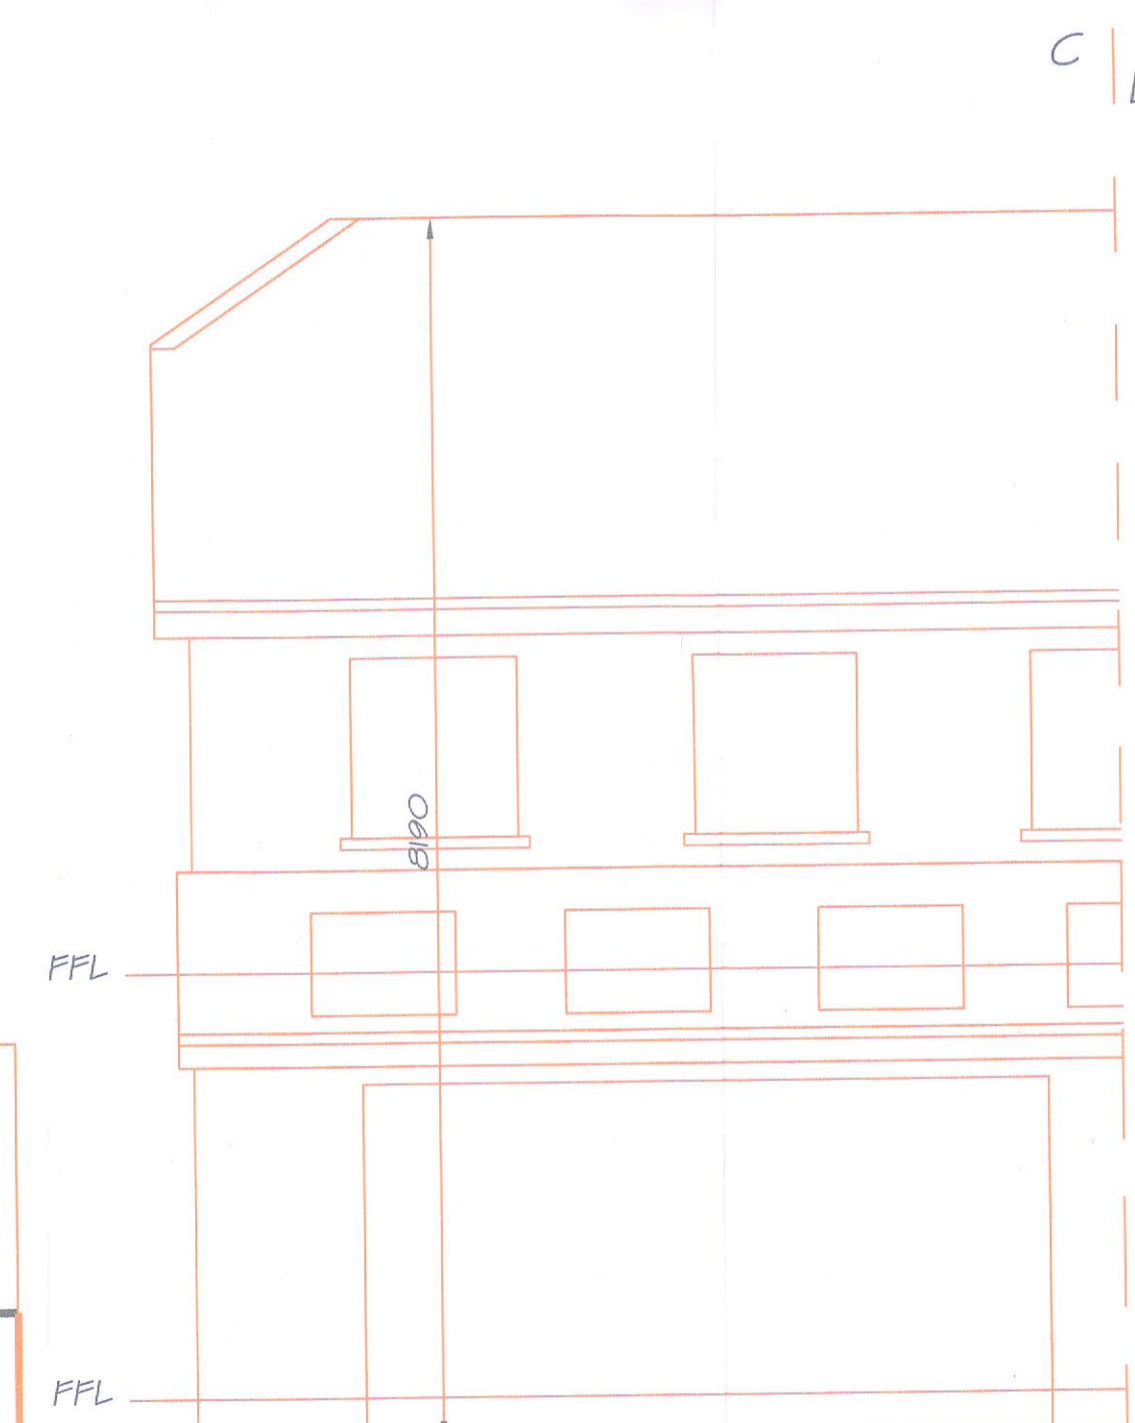

REAR ELEVATION, Neighboring Property
Survey Drawing.
(Scale 1:50mm)

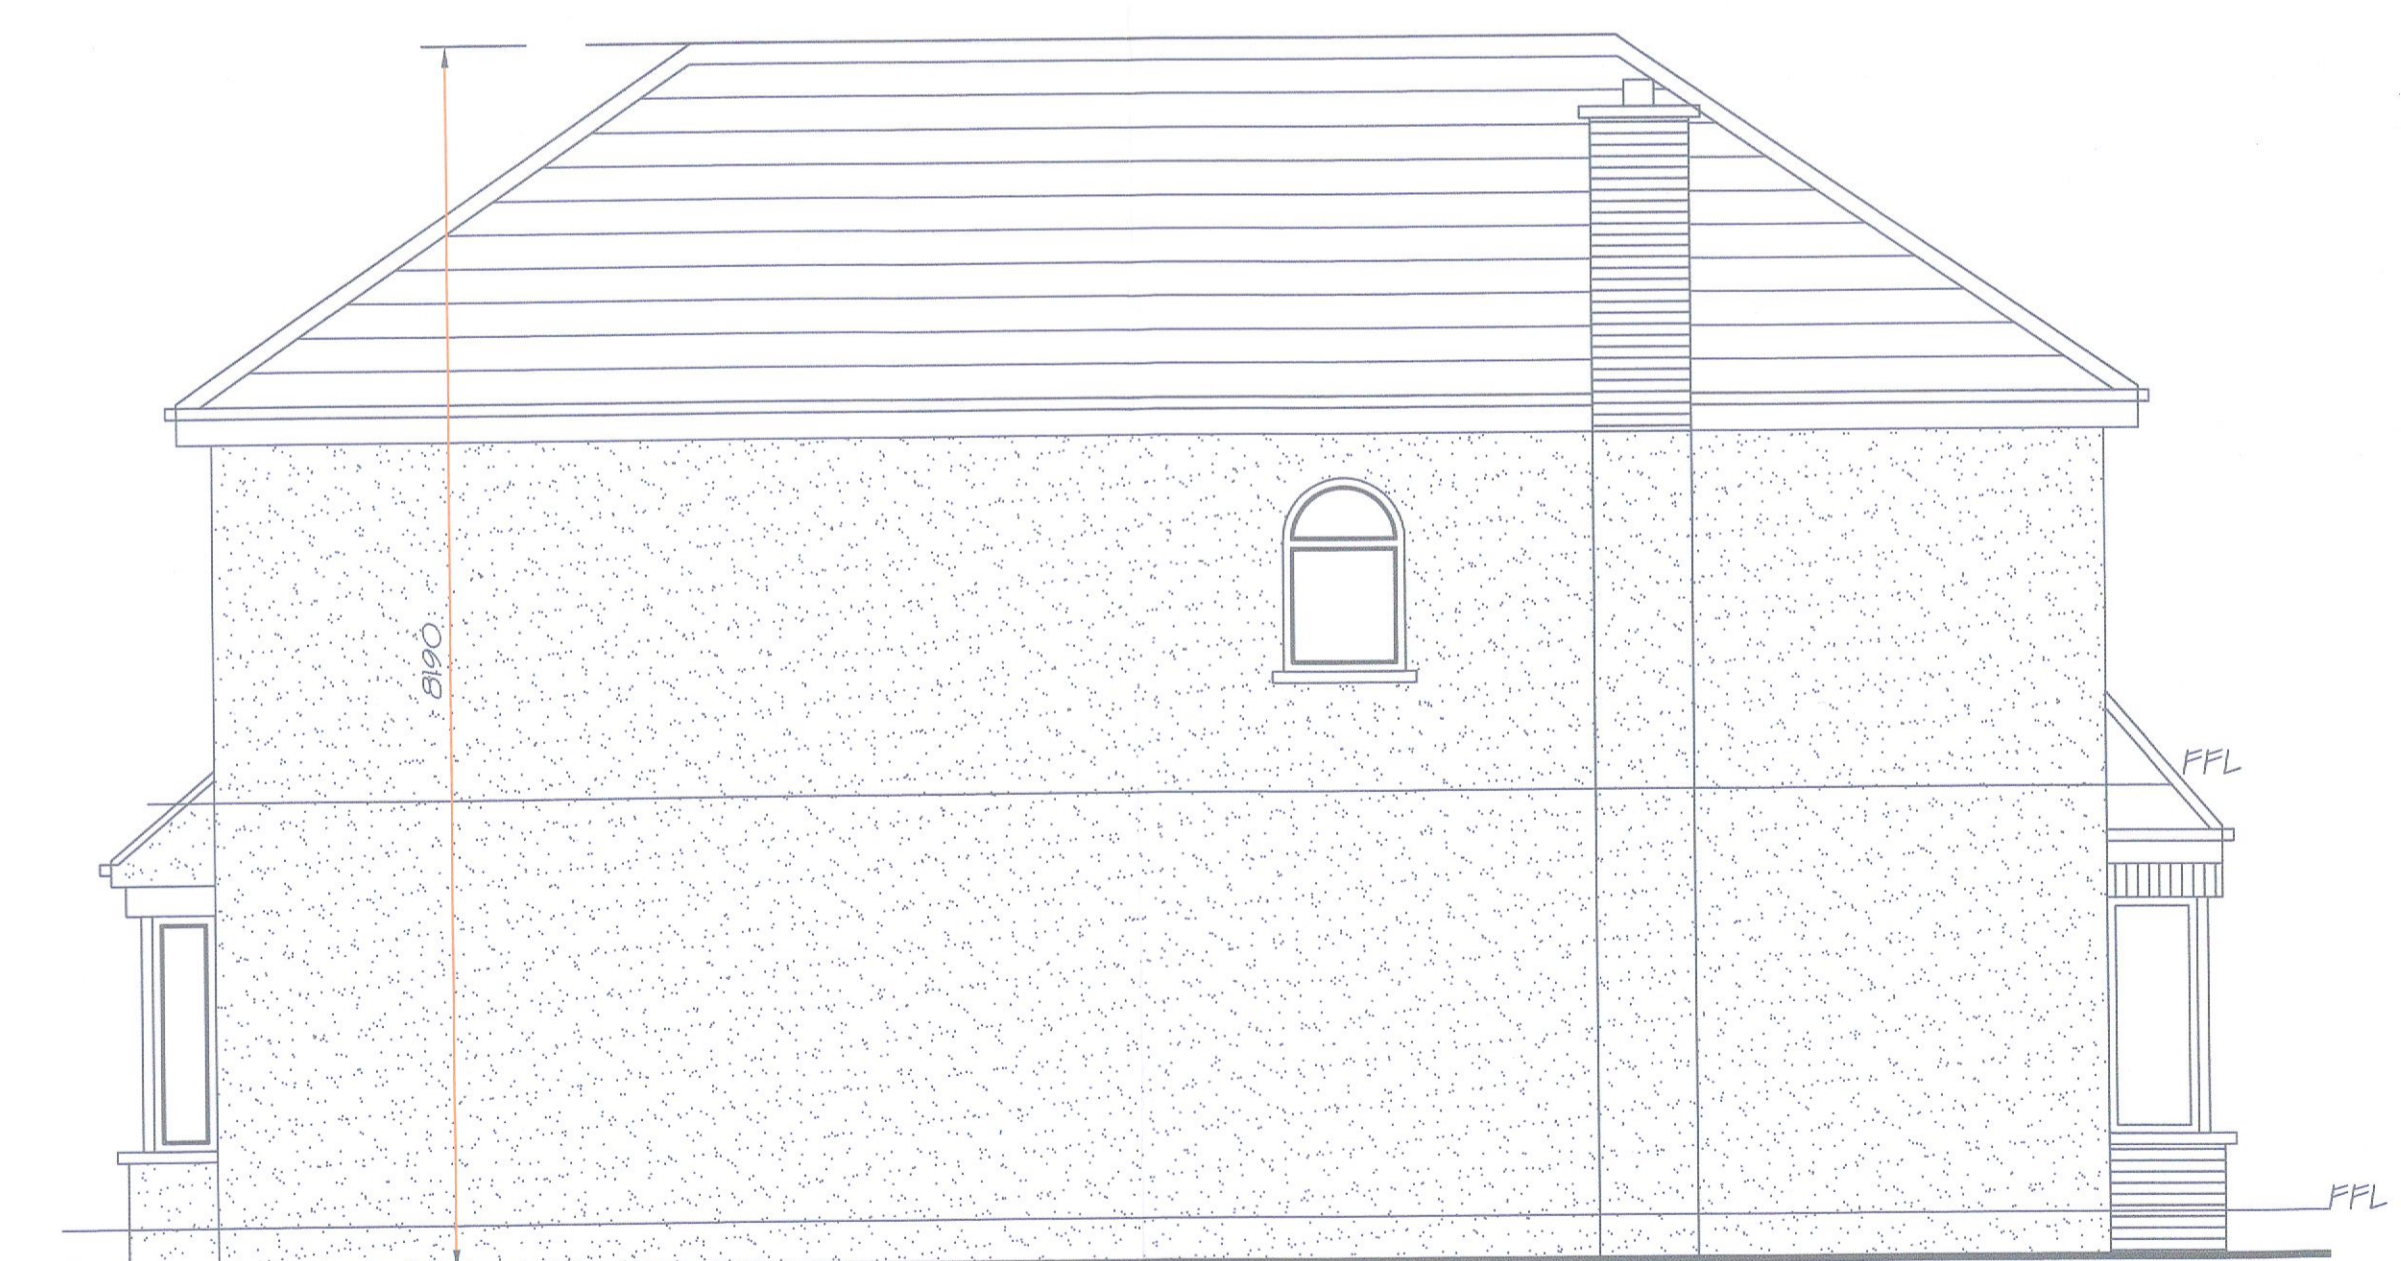

SIDE ELEVATION, Unchanged.
Proposed Drawing.
(Scale 1:50mm)

Office Opening Hours: Monday-Friday 8.30am to 5.30pm

MARK	REVISION	DATE	MARK	REVISION	DATE	MARK	REVISION	DATE

ecor design & management
Unit 18, The Walk, Louisa Valley, Leixlip, Co Kildare
Tel: 086-6042430. Email: ecosurveyor@icloud.com
Web: ecodeignandmanagement.com

PROJECT	Modifications To Single Storey Rear Extension Modify 1st Floor Side Windows	Proposed Drawings
AT	65 Prospect View, Prospect Manor Stocking Lane, Rathfarnham	
DRAWING No.	Gallagher 004	SCALE 1:50mm DATE 30-06-2022 NAME Plans
REV		