


All dimensions to be checked on site. Preference over stated dimensions. Any error to be rectified on site. No liability is accepted for any error or omission. Copyright © 2014 RKD. All rights reserved. No part of this drawing may be reproduced or transmitted in any form or by any means, electronic, mechanical, photocopying, recording, or by any information storage and retrieval system, without the prior written permission of RKD. RKD is not responsible for any error or omission. Responsibility is accepted by the client. Issued for Information Only.

**PERMITTED LEVELS ADJUSTED TO ALLOW FOR DISCREPANCY BETWEEN ORIGINAL PLAN AND PROPOSED AMENDMENT APPLICATION**

ITEM	QUANTITY	UNIT	REMARKS
CAR PARKING PROVIDED	45		
BUILDING 1	5.311m <sup>2</sup>		
GROUND FLOOR	5.311m <sup>2</sup>		
1st FLOOR	10.622m <sup>2</sup>		
SITE TOTAL BUILDING 1	15.933m <sup>2</sup>		
GENERATORS AREA	69m <sup>2</sup>		
SPRINKLER AREA	131.5m <sup>2</sup>		
SPRINKLER PUMP	6m <sup>2</sup>		
TOTAL SPRINKLER	211.5m <sup>2</sup>		
10KV SUBSTATION	7m <sup>2</sup>		
TOTAL	11,548.5m <sup>2</sup>		

**SITE PLAN LEGEND**

- SITE BOUNDARY
- PROPOSED 2.4m PALADIN FENCE
- PROPOSED 10m HIGH SCREENS AROUND GENERATORS
- DATA CENTRE & ANCLL OFFICE SPACE
- GENERATORS ZONE
- MOUND AREA
- CAR PARK AND ROADS (45mm surface course)
- CONCRETE YARD SLAB (200mm yard slab)
- FOOTPATHS
- GREEN AREA & PLANTING
- FUTURE EXPANSION
- GRASS CRETE
- VEHICLE ENTRANCE TO SITE
- WAYLEAVE ON ROAD
- WAYLEAVE ON SITE

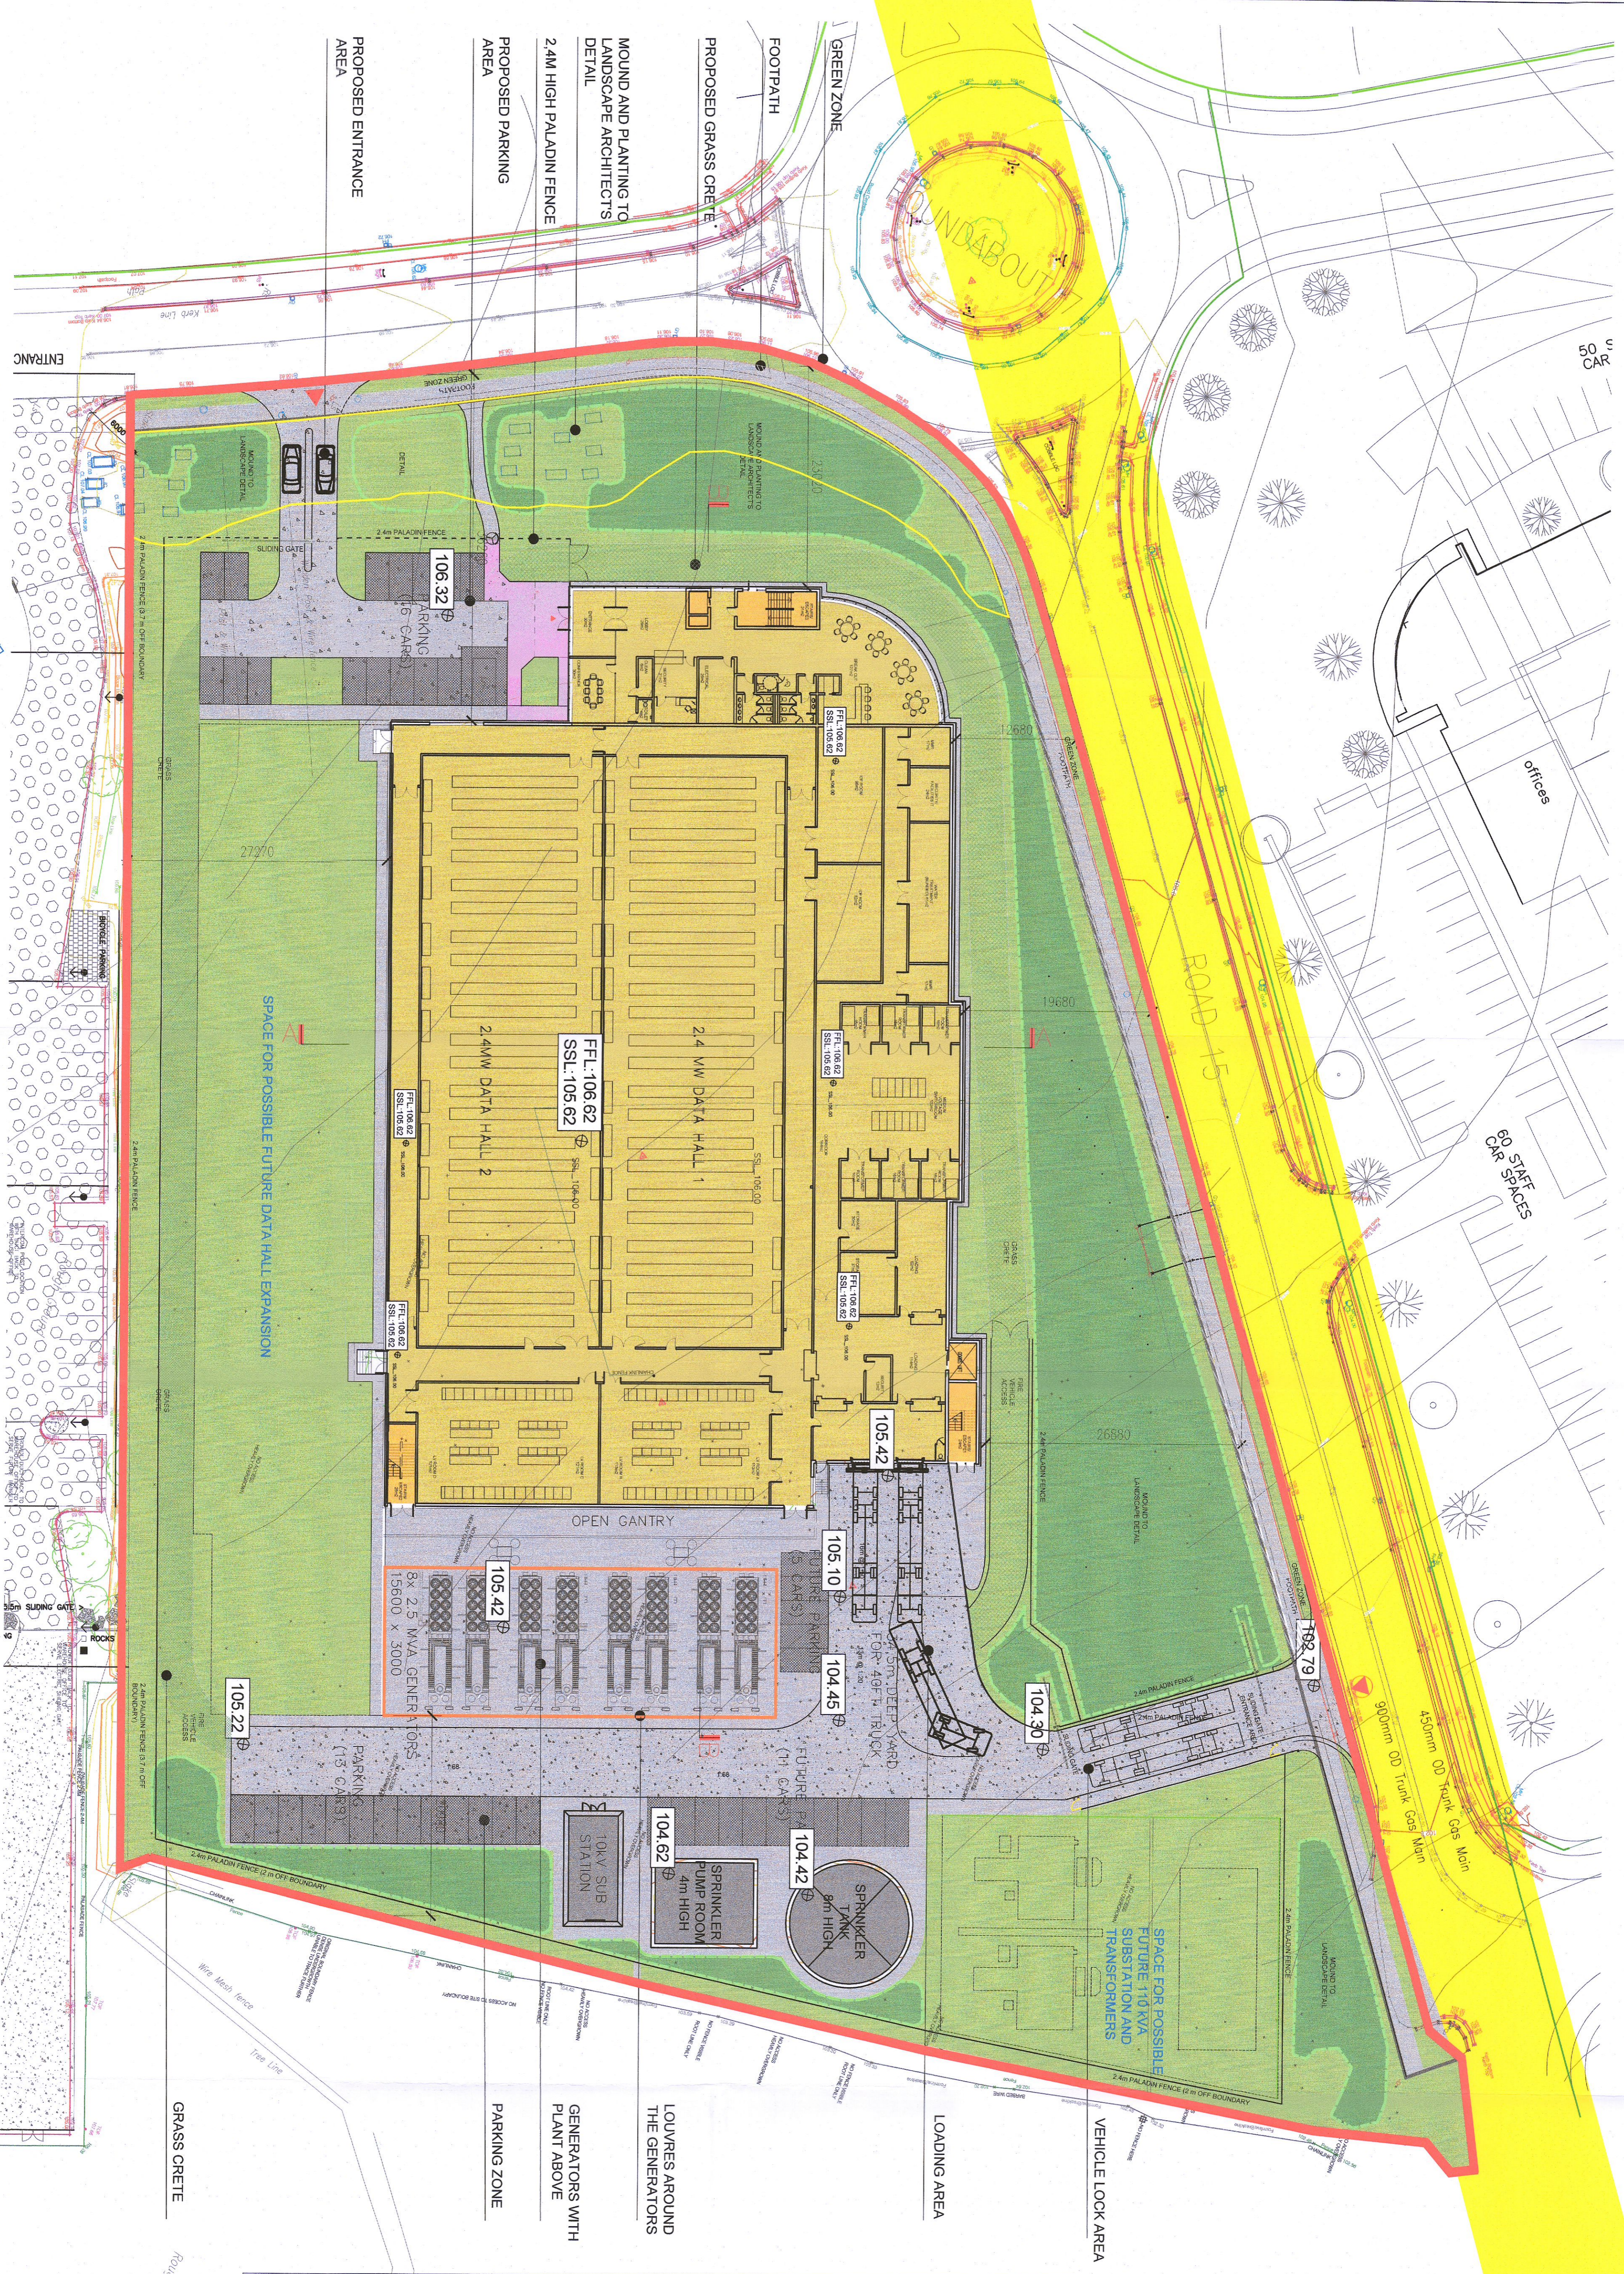

**PERMITTED DRAWING UNDER PLANNING REFERENCE SD18/A0391, PREVIOUS DRAWING REFERENCE PA0004 REV E**

**RKD**

**PLANNING**

**K2 DATA CENTRES**

PROJECT: K2 Datacentre  
 ADDRESS: Unit 4070 Kingswood Road, Citywest Business Campus  
 OWNER/TITLE: Permitted Site Plan

DWG NO: 21174-RKD-ZZ-DRA-2004  
 PROJECT NO: 21174  
 SCALE: 1:350  
 DATE: 18/07/22  
 DRAWN: RCD  
 CHECK: DH