


**A1**

All dimensions to be checked on site. All dimensions are given in millimeters unless otherwise stated. This drawing is for information only and is not to be used for construction. It is the responsibility of the client to ensure that all dimensions are correct. The architect is not responsible for any errors or omissions. This drawing is the property of the architect and is not to be reproduced without written permission. The architect is not responsible for any errors or omissions. This drawing is the property of the architect and is not to be reproduced without written permission.

**PERMITTED LEVELS ADJUSTED BY -0.380m TO ALLOW FOR DISCREPANCY BETWEEN ORIGINAL PLANNING APPLICATION SUBMISSION AND PROPOSED AMENDMENT APPLICATION**

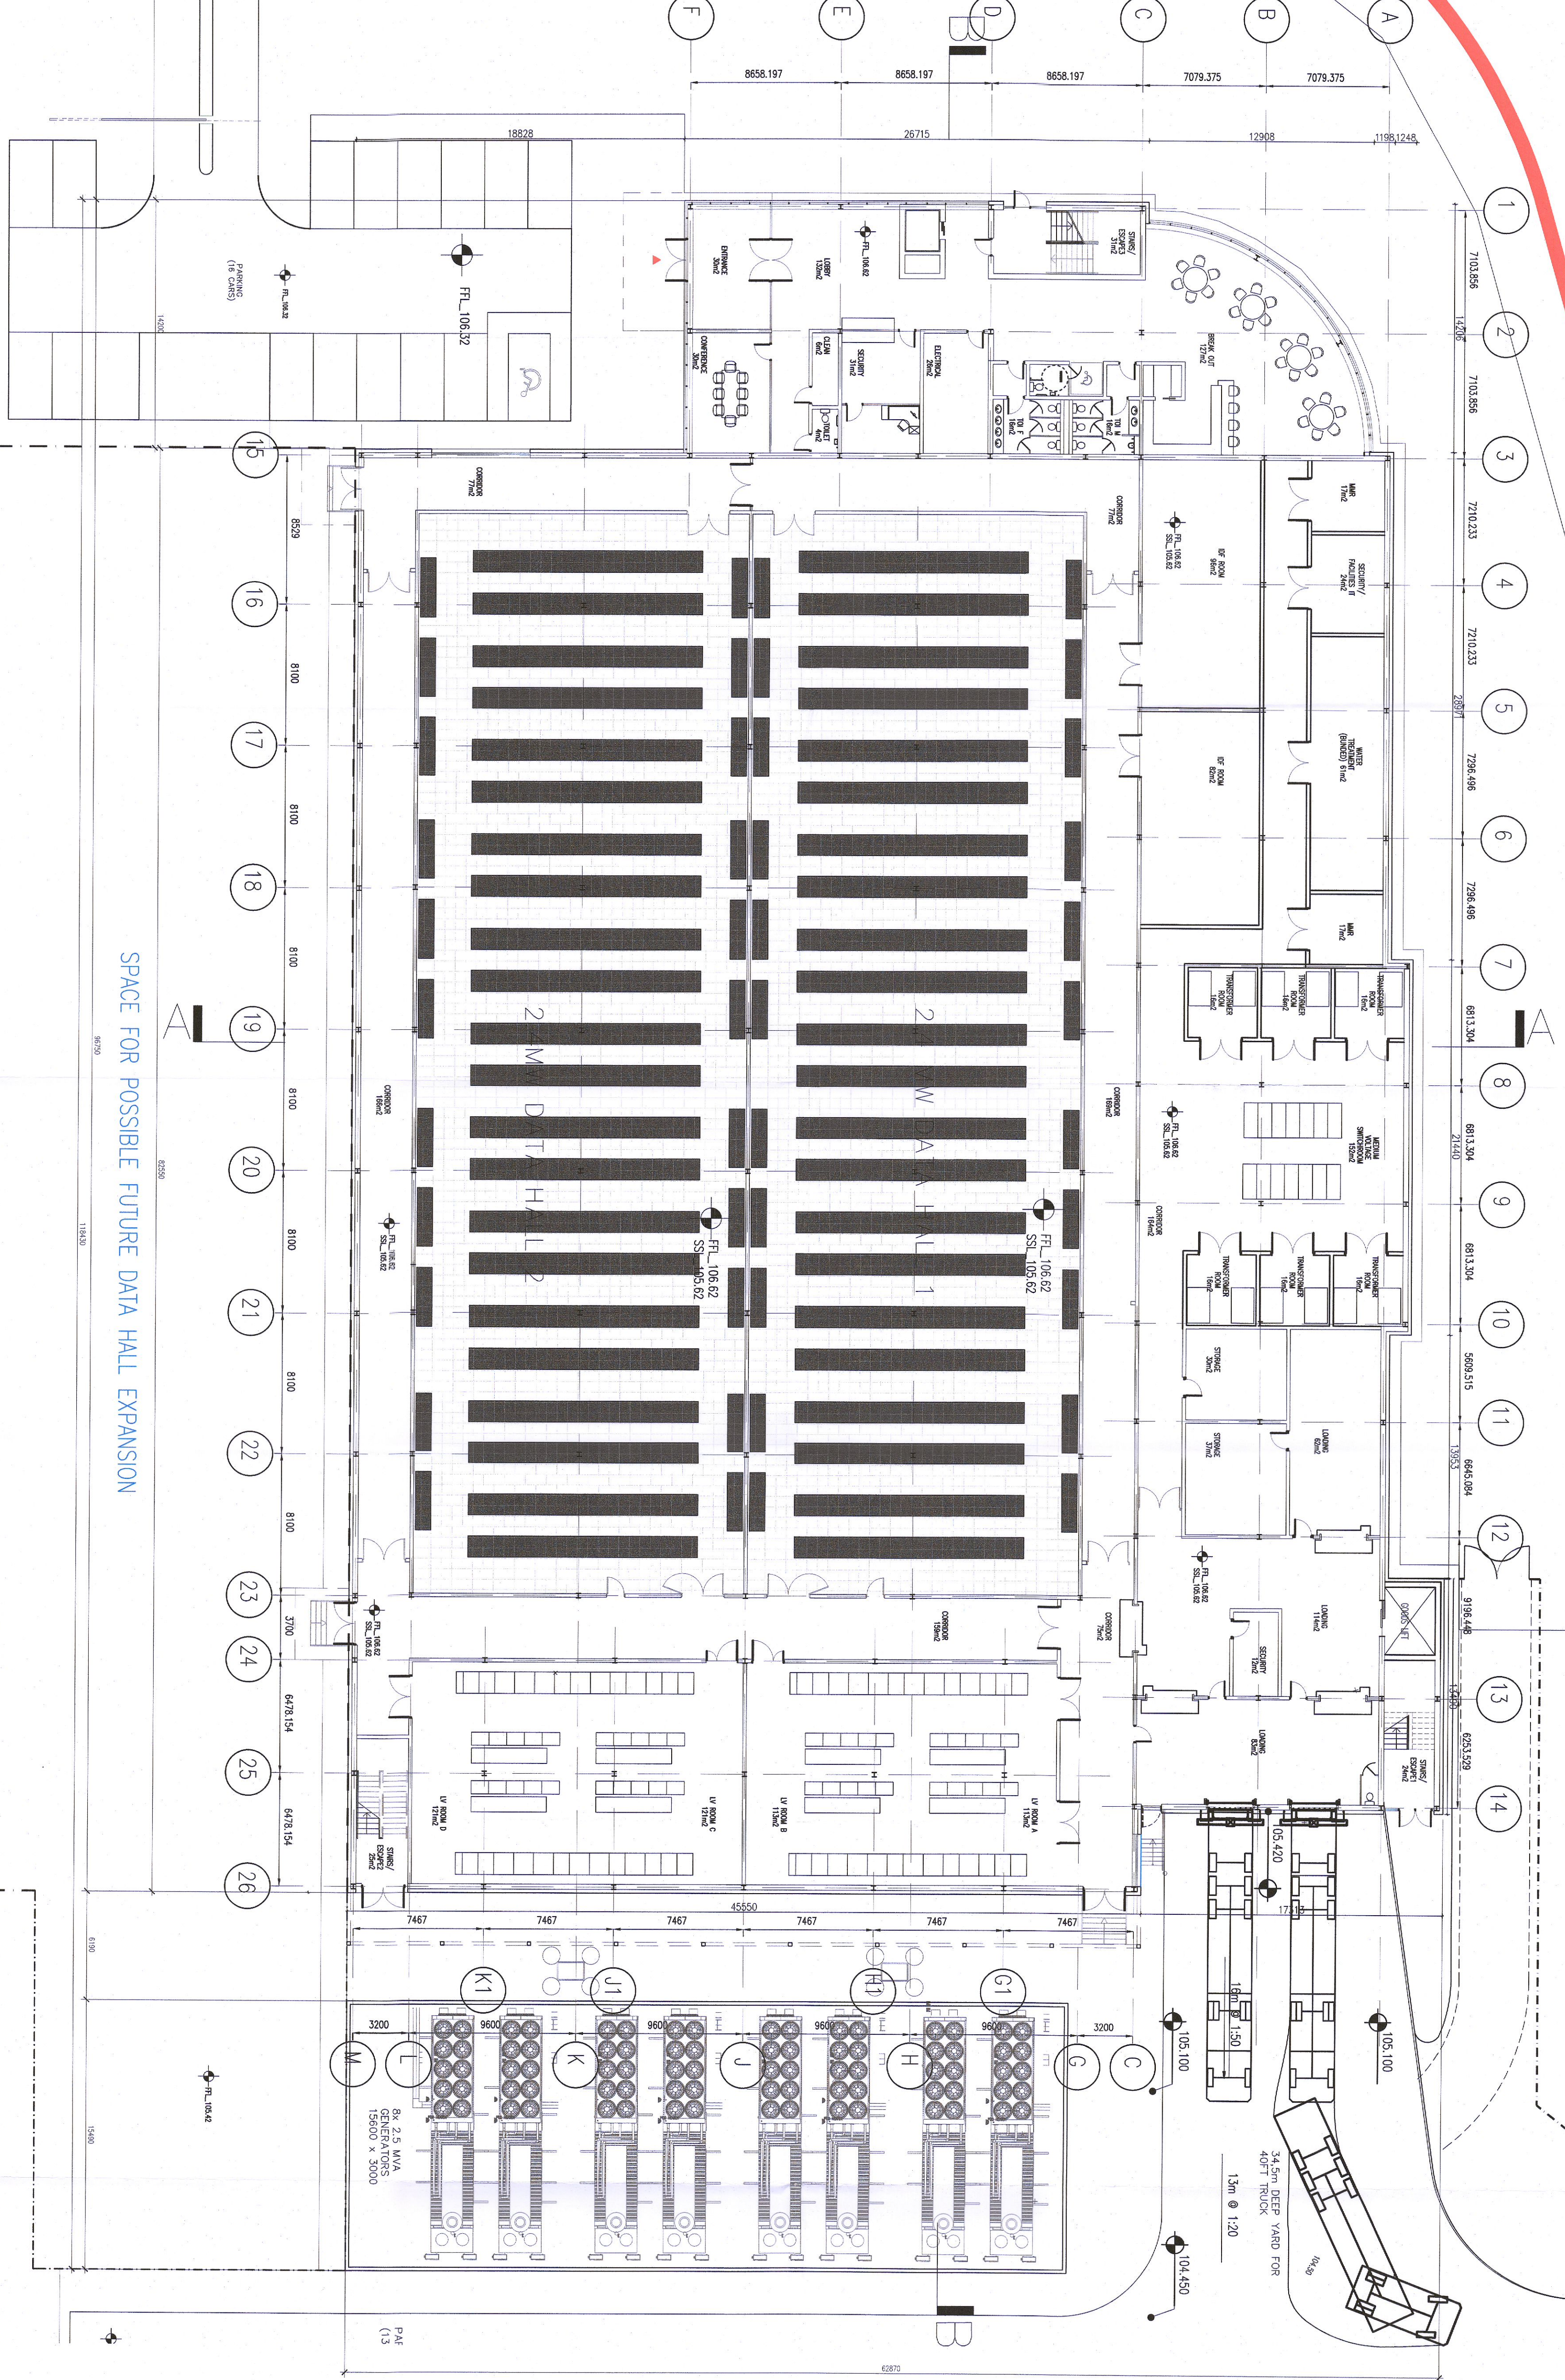

SPACE FOR POSSIBLE FUTURE DATA HALL EXPANSION

DATE	18/07/22	DATE	18/07/22	DATE	18/07/22
REV	P1	REV	P1	REV	P1
PROJECT NO	21174	PROJECT NO	21174	PROJECT NO	21174
SCALE	1:200	SCALE	1:200	SCALE	1:200
PROJECT	K2 Datacentres	PROJECT	K2 Datacentres	PROJECT	K2 Datacentres
CLIENT	Unit 4070 Kingswood Road, Clayton Business Campus	CLIENT	Unit 4070 Kingswood Road, Clayton Business Campus	CLIENT	Unit 4070 Kingswood Road, Clayton Business Campus
DRAWN BY	21174-RKD-ZZ-DRA-2100	DRAWN BY	21174-RKD-ZZ-DRA-2100	DRAWN BY	21174-RKD-ZZ-DRA-2100
CHECKED BY		CHECKED BY		CHECKED BY	
ISSUED FOR	PLANNING	ISSUED FOR	PLANNING	ISSUED FOR	PLANNING
DESCRIPTION	Permitted Ground Floor Plan	DESCRIPTION	Permitted Ground Floor Plan	DESCRIPTION	Permitted Ground Floor Plan

**RKD**

180 Victoria Road, Clayton VIC 3168  
 Tel: +61 3 9593 1000  
 Fax: +61 3 9593 1001  
 Email: info@rkd.com.au

**PERMITTED DRAWING**  
 UNDER PLANNING  
 REFERENCE SD18A/0301,  
 PREVIOUS DRAWING  
 REFERENCE PA0005 REV C