




EXISTING FIRST FLOOR PLAN
Scale 1:100

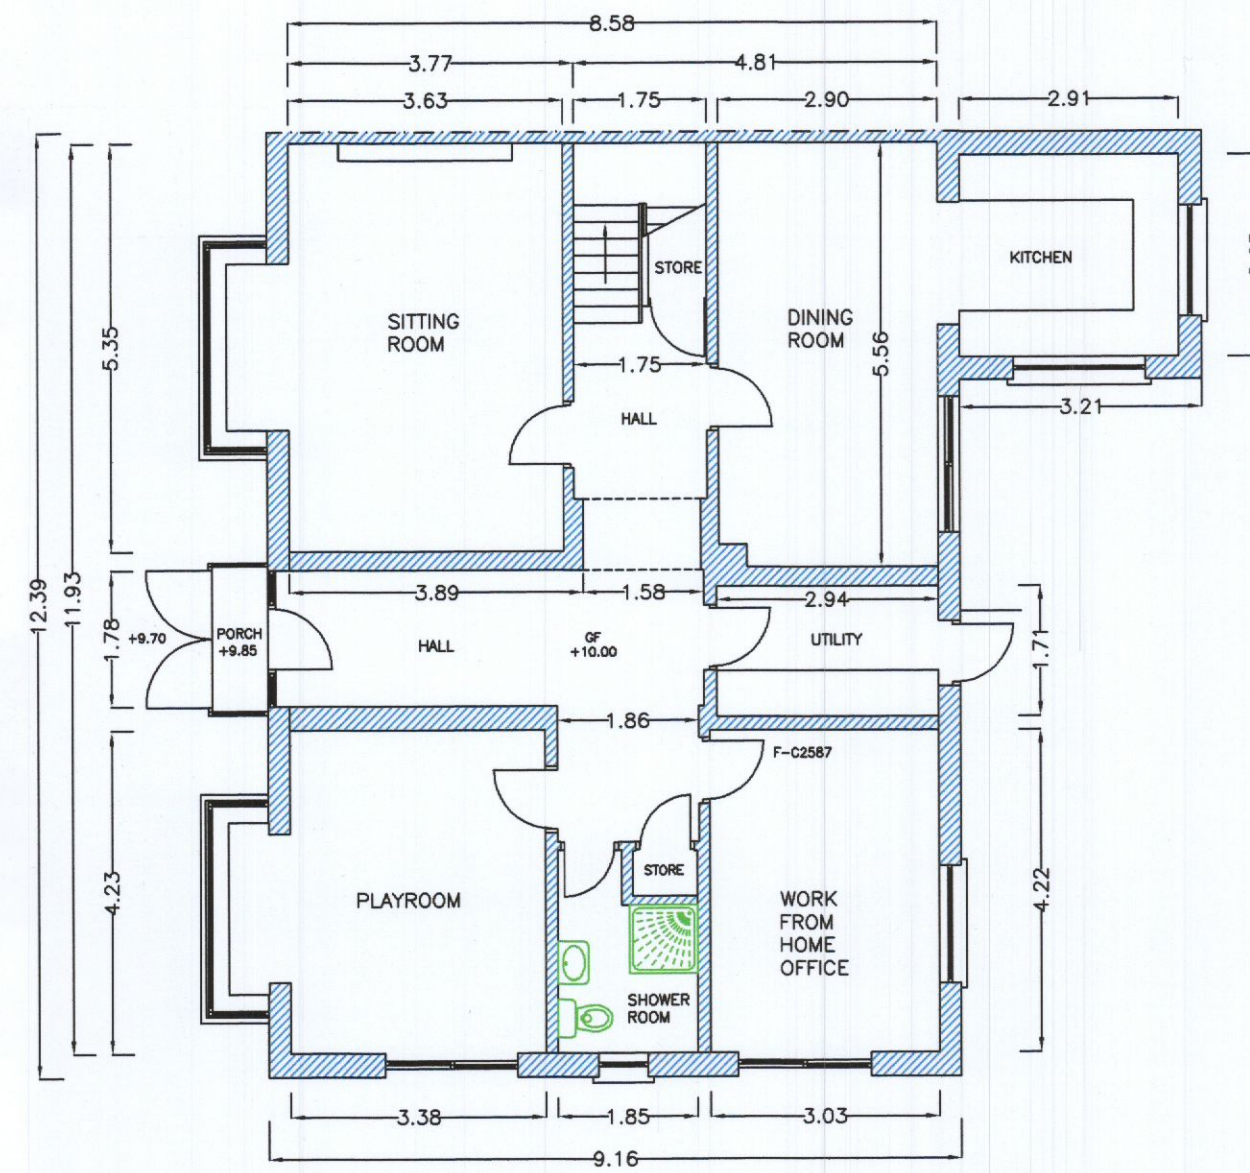

EXISTING GROUND FLOOR PLAN
Scale 1:100

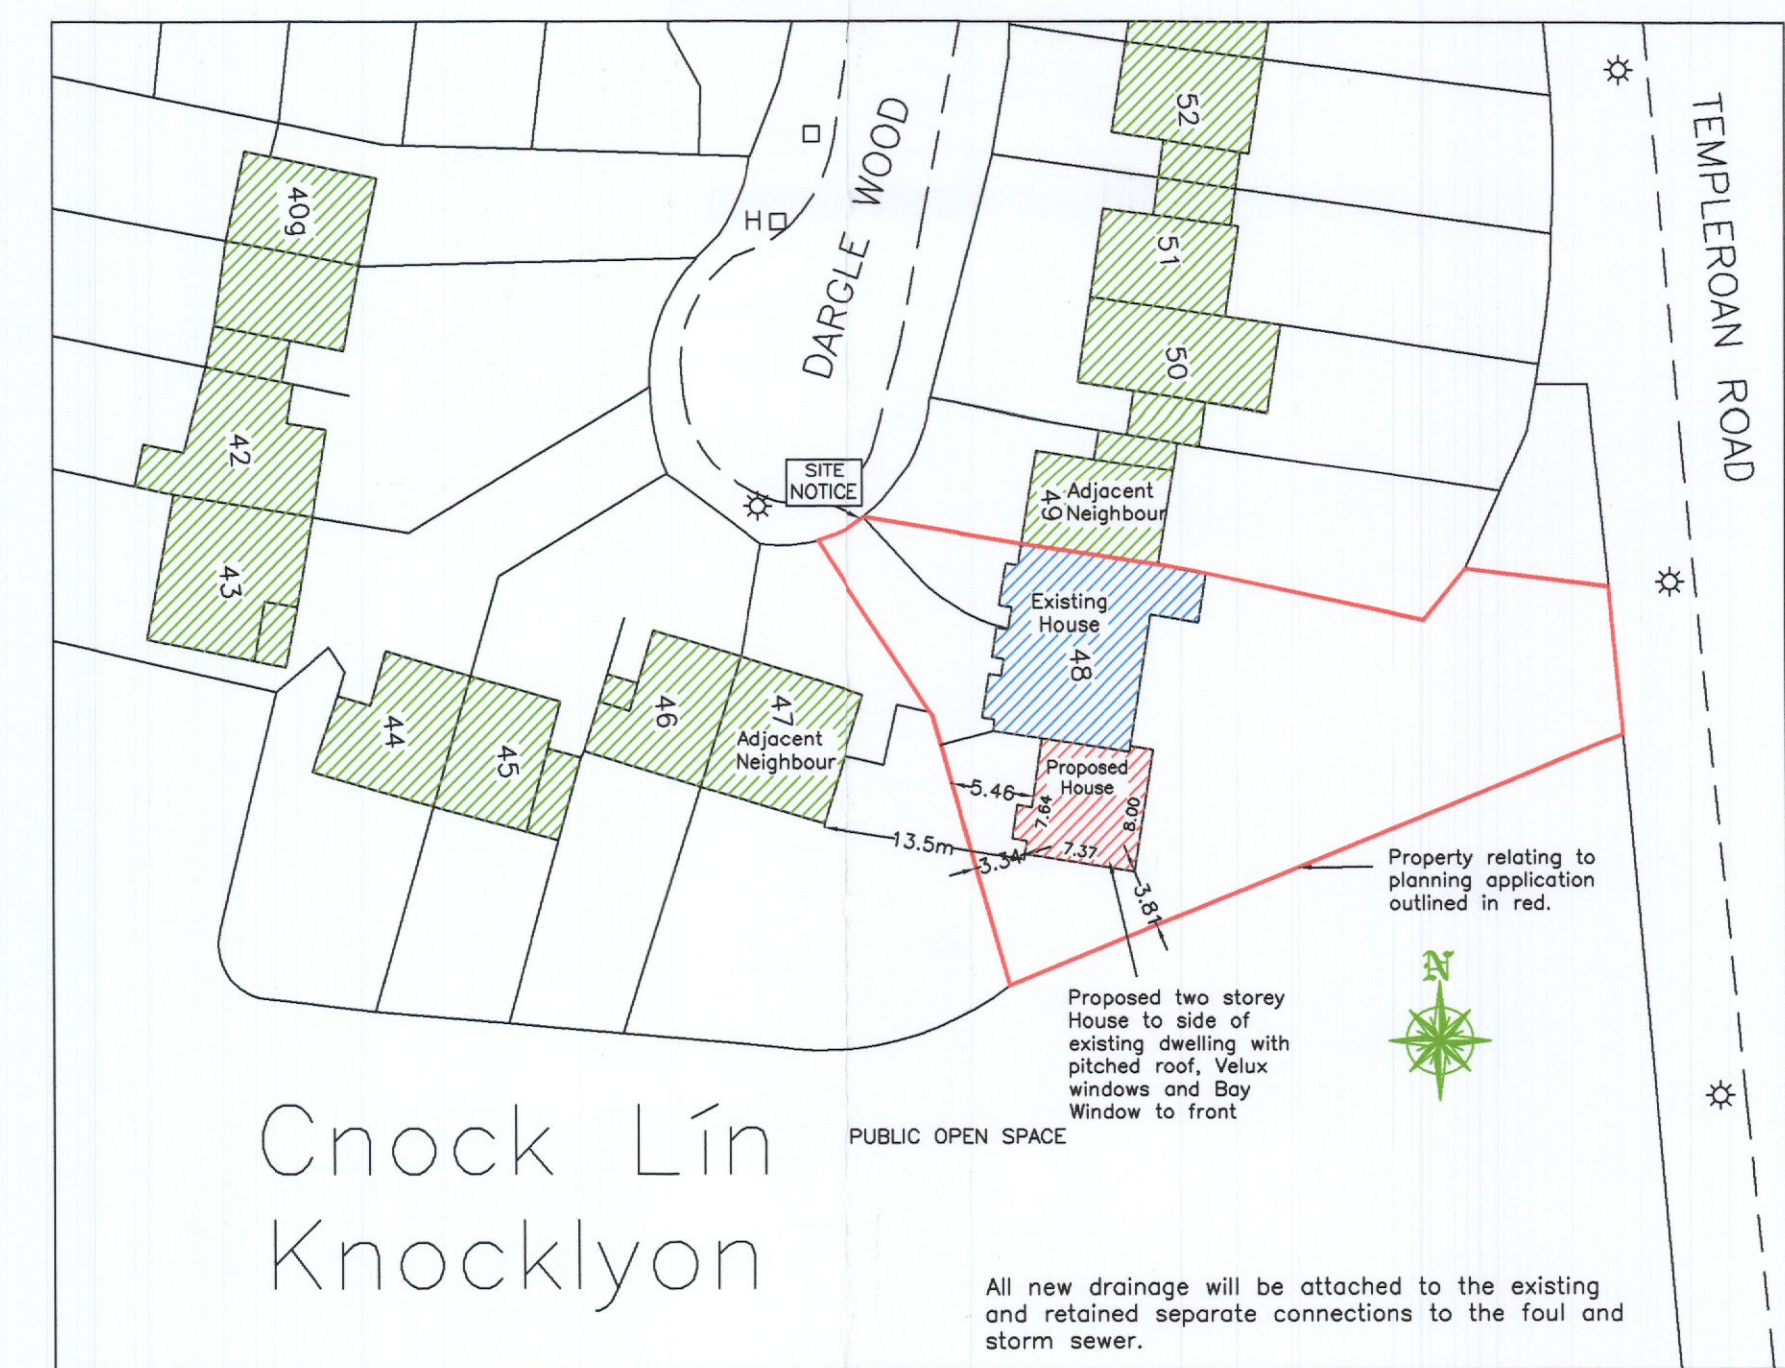


PROPOSED SITE LAYOUT PLAN
Scale 1:500

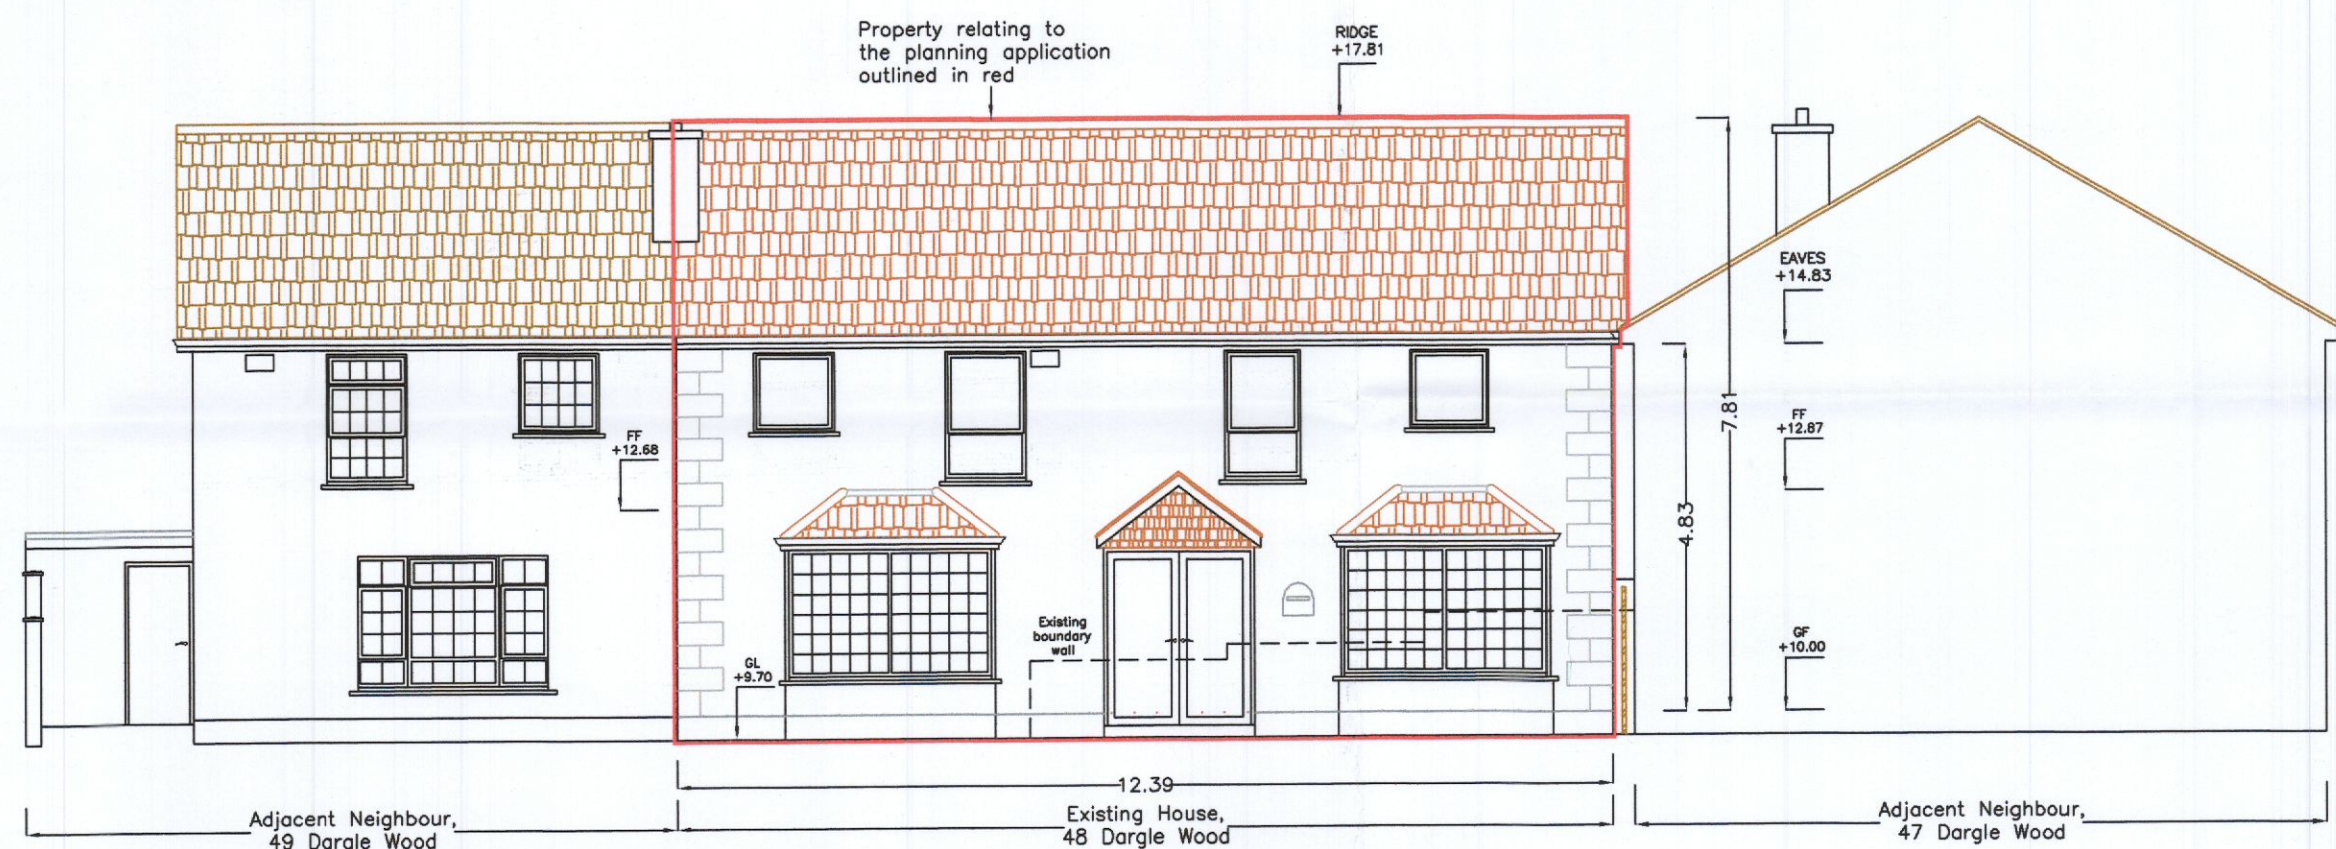


EXISTING CONTIGUOUS WEST (FRONT) ELEVATION
Scale 1:100



EXISTING CONTIGUOUS SOUTH (FRONT) ELEVATION
Scale 1:100

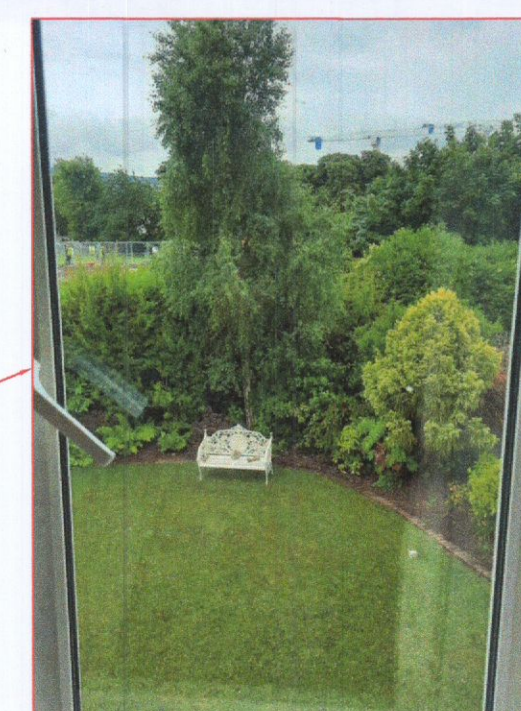

VIEW FROM SIDE WINDOW AT
FRONT SOUTH FACING GABLE OF
No. 48 WITH GARDEN OF No. 47
TO RIGHT BEHIND BUSHES

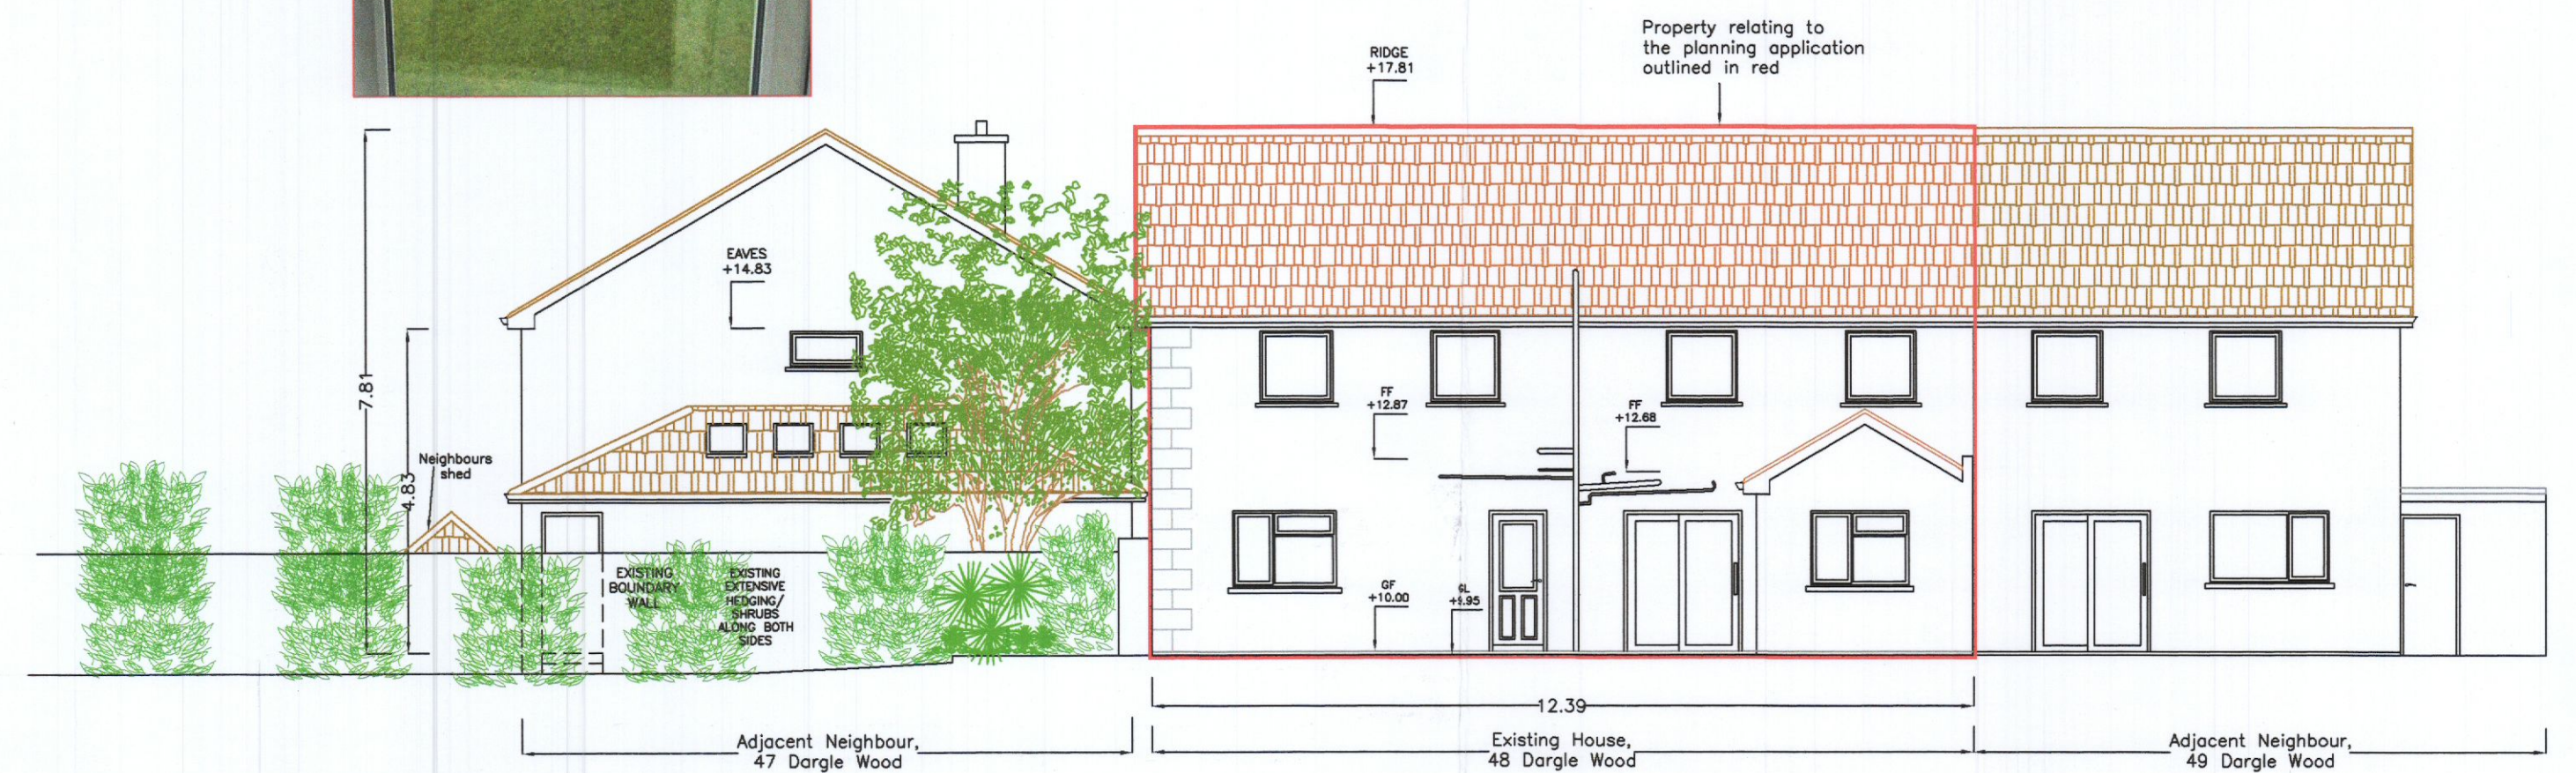

EXISTING CONTIGUOUS EAST (REAR) ELEVATION
Scale 1:100



Existing Construction



Proposed Construction

Ref.	Date:	Revision
William Doran (Tech IEI) Planning & Project Management Consultant, Land & Property Surveys. Fire Services & Disability Access Consultant. 7, St. Mary's Road South, Ballsbridge, Dublin 4. Tel: 6630288 Mobile: 087 2511 579 email: bill@billdoran.net		
Project: Proposed Extension to side at 48 Dargle Wood, Knocklyon Dublin 16		
Drawing: Existing Floor Plans Existing contiguous Elevations Proposed Site Layout Plan		Drawing No. 7020-02
Scale: 1:100 1:500 Date: 28.06.22		Drawing No. 7020-02