





1 **EXISTING - BLOCK A - SOUTH ELEVATION - PLANNING REF ABP-305556-19**
 Scale: 1 : 200



2 **EXISTING - BLOCK A - WEST ELEVATION - PLANNING REF ABP-305556-19**
 Scale: 1 : 200

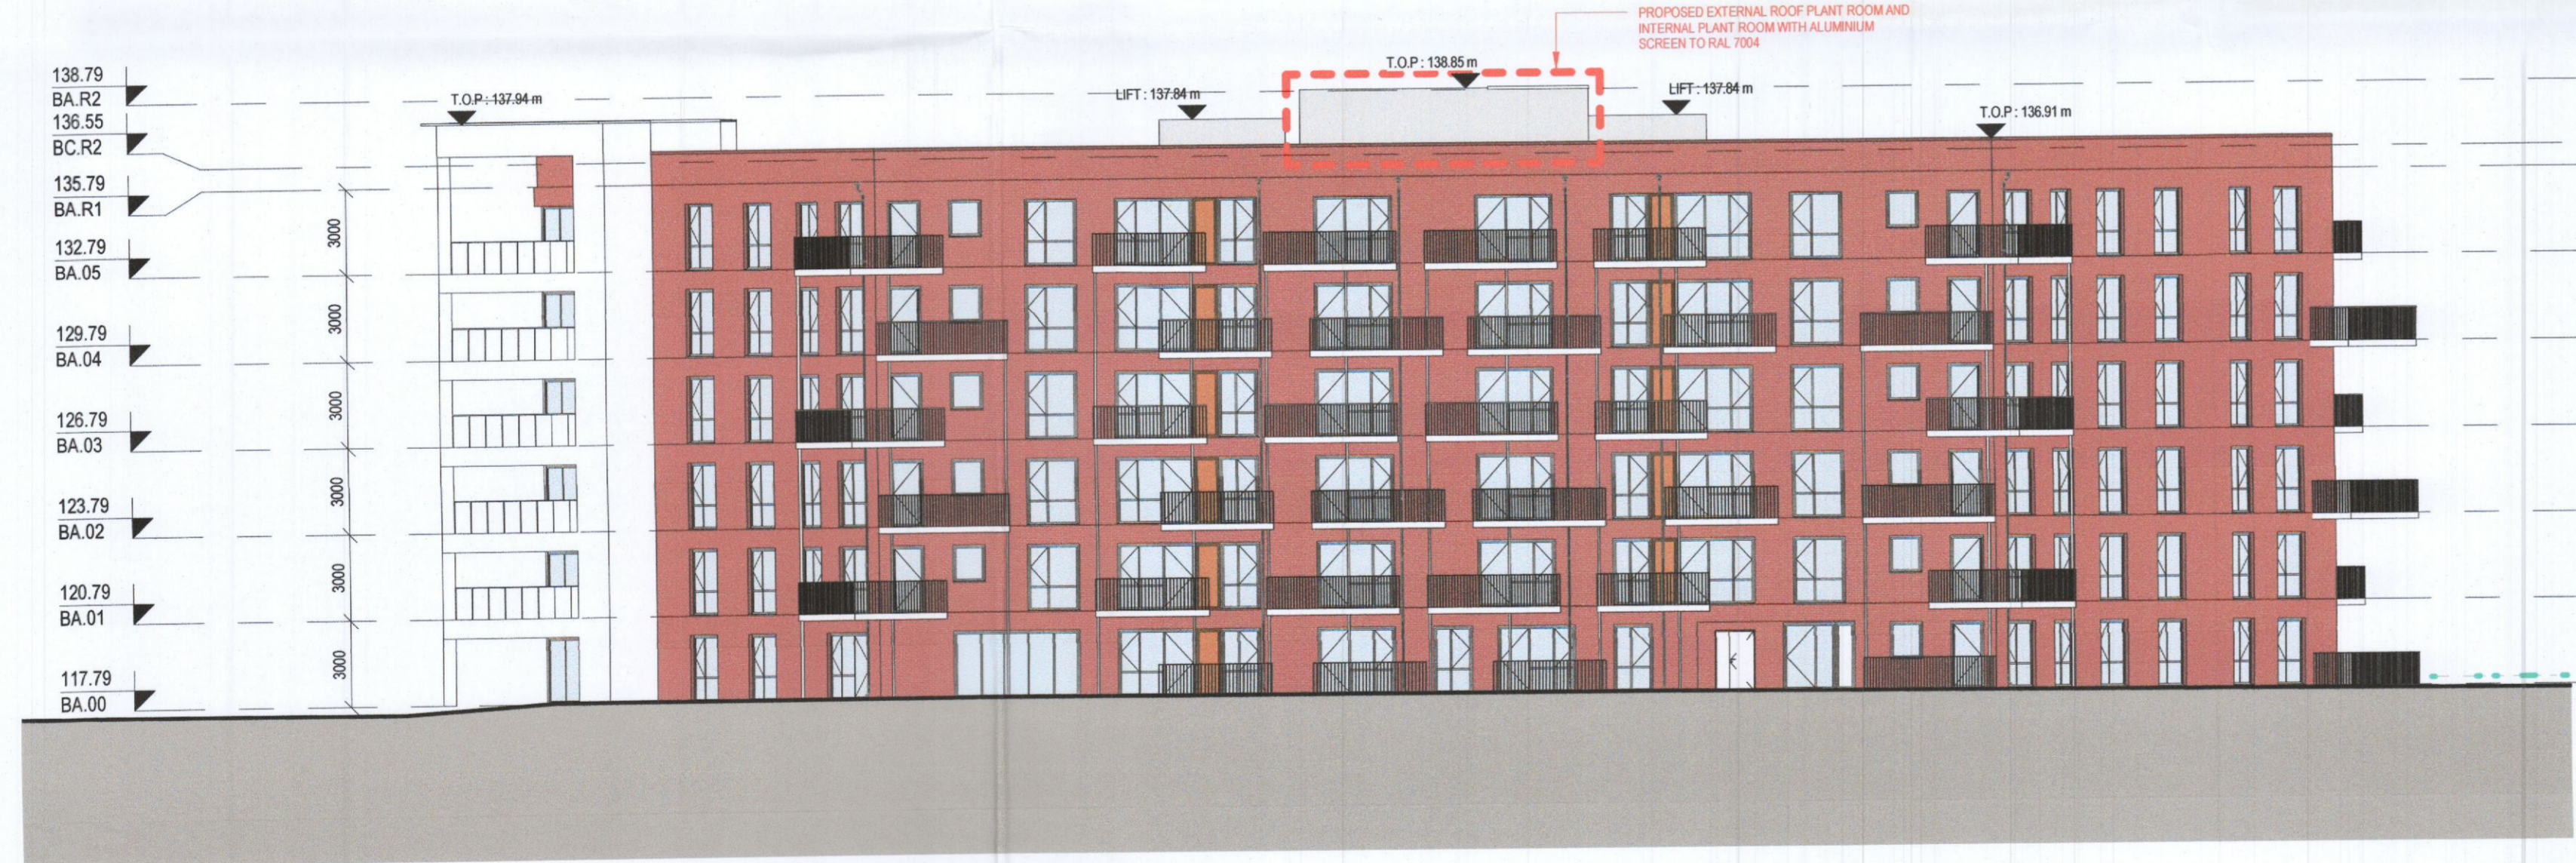

3 **PROPOSED - BLOCK A - SOUTH ELEVATION**
 Scale: 1 : 200

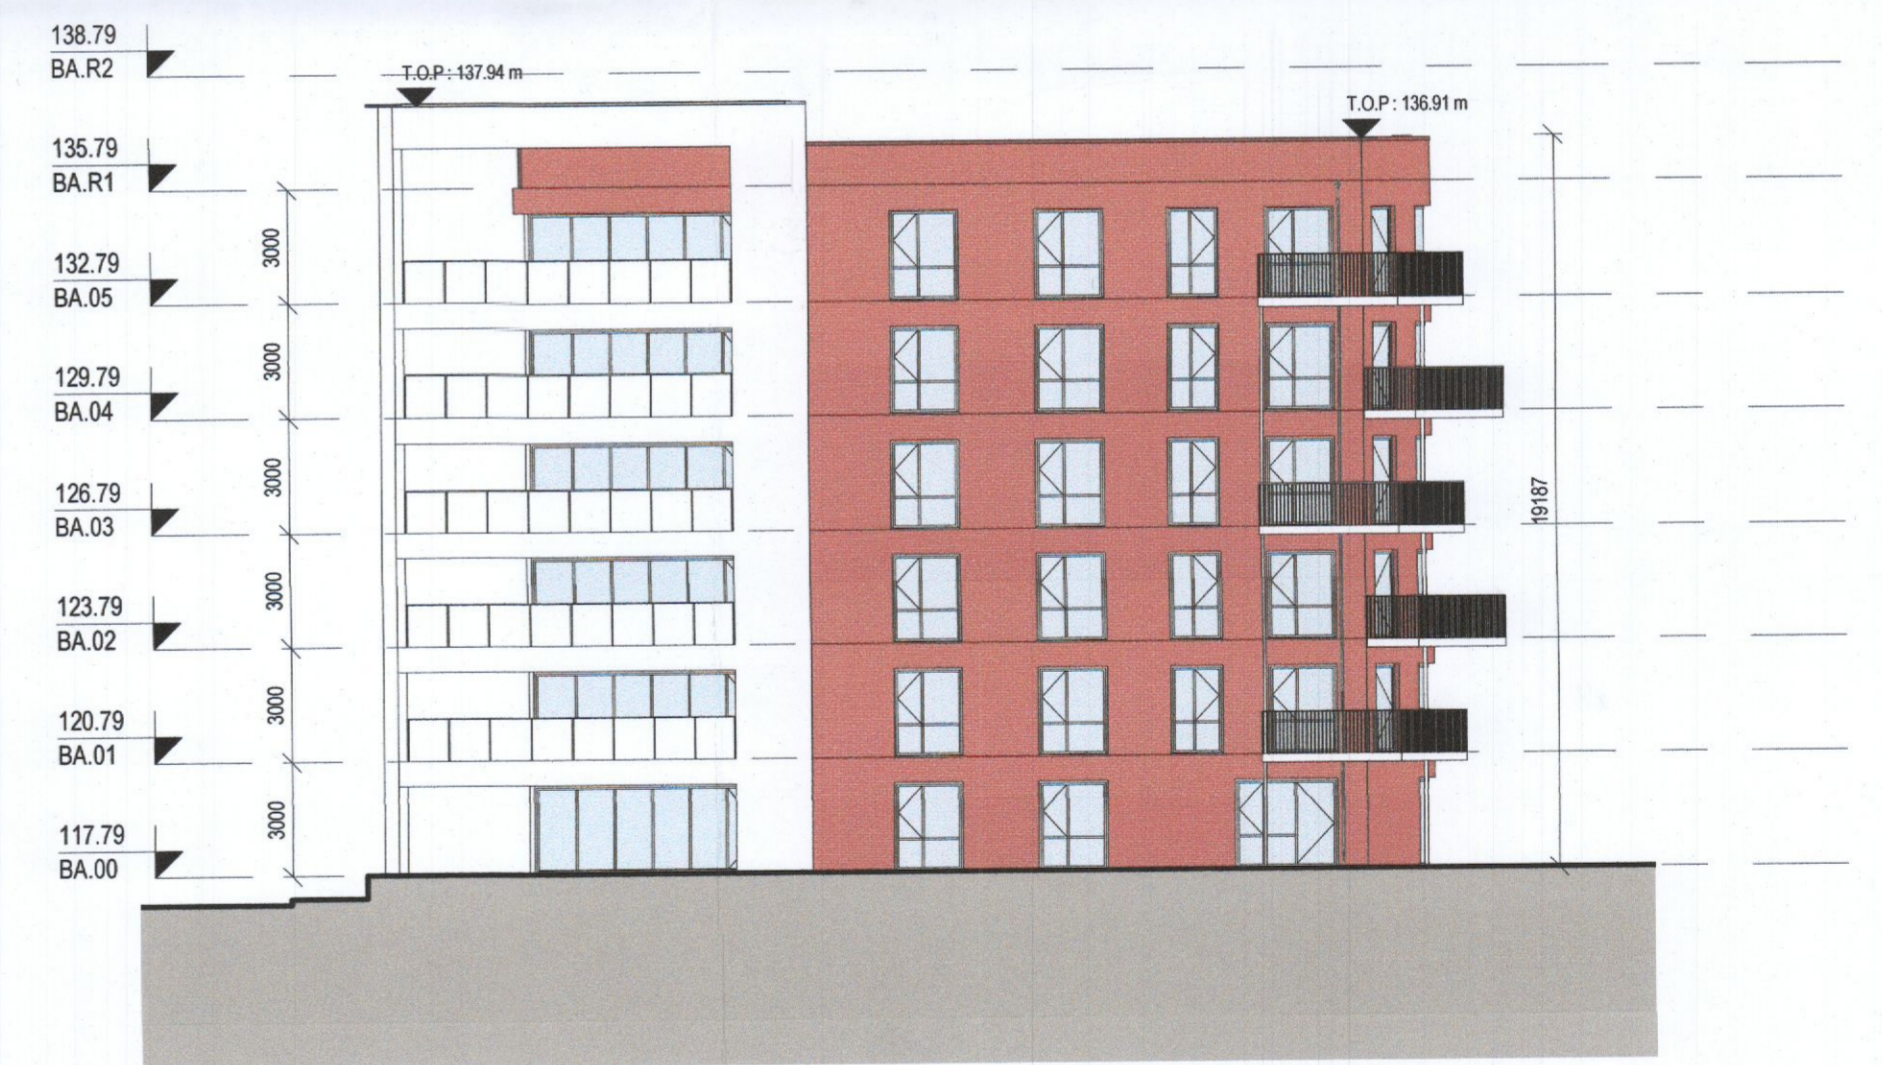

4 **PROPOSED - BLOCK A - WEST ELEVATION**
 Scale: 1 : 200

REV	DATE	DESCRIPTION	BY
1	21/01/2022	ISSUED FOR PLANNING	PK
2	29/01/2022	ISSUED FOR PLANNING	PK
3	02/02/2022	ISSUED FOR PLANNING	PK
4	13/05/2022	ISSUED FOR PLANNING	PK
5	03/06/2022	ISSUED FOR PLANNING	PK
6	14/06/2022	ISSUED FOR PLANNING	PK

- - - - - SITE BOUNDARY
- - - - - AMENDMENTS TO PLANNING APPLICATION REF ABP-305556-19

NOTE:
 PROPOSED ELEVATION
 VIEWS TAKEN AS TRUE
 ELEVATIONS TO FACADE

APPROVED BY _____

PLANNING

Client: CITYWEST DRIVE LIMITED PARTNERSHIP
 Project: CITYWEST DRIVE
 Title: PROPOSED - BLOCK A - SOUTH & WEST ELEVATIONS

MC CAULEY DAYE O'CONNELL
 ARCHITECTS

11 Merrion Square, Dublin 2, Ireland
 Telephone: +353 (0)1 400 4171
 info@mdo.ie | www.mdo.ie

Sheet No.: **1272-MDO-BA-ZZ-DR-A-08001**
 Scale as: As indicated @ A1 Current Rev.: **6** Project No.: **1272**