




1 EXISTING - BLOCK B - SOUTH ELEVATION - PLANNING REF ABP-305556-19  
Scale: 1 : 200



2 EXISTING - BLOCK B - WEST ELEVATION - PLANNING REF ABP-305556-19  
Scale: 1 : 200

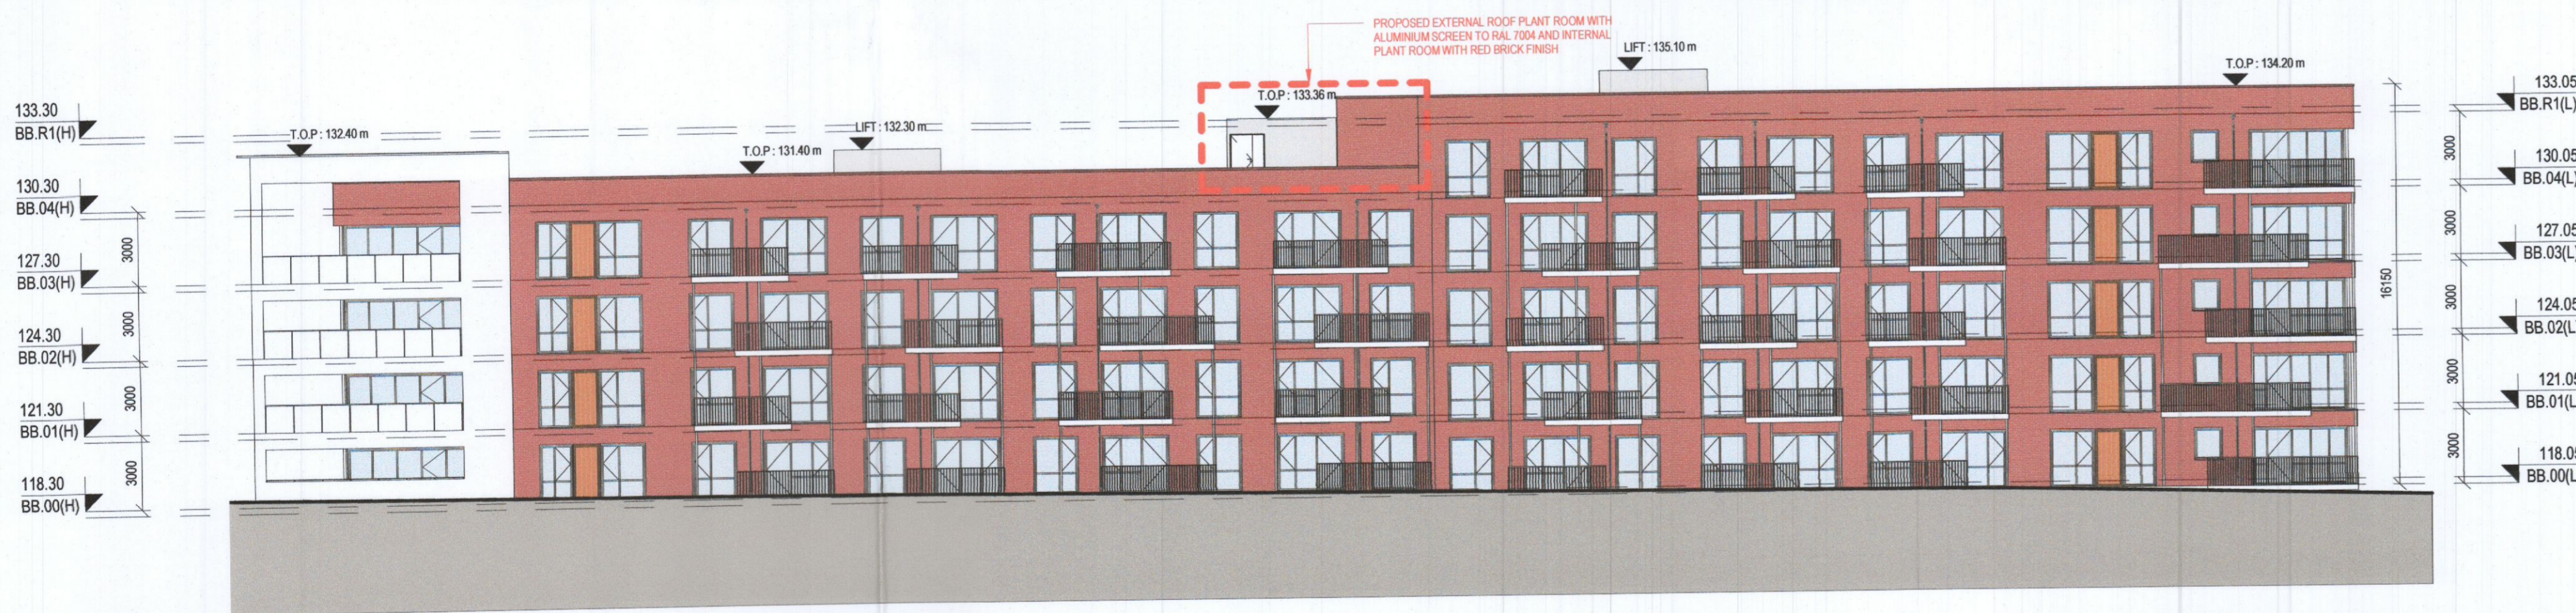

3 PROPOSED - BLOCK B - SOUTH ELEVATION  
Scale: 1 : 200



4 PROPOSED - BLOCK B - WEST ELEVATION  
Scale: 1 : 200

PLANNING

REV	DATE	DESCRIPTION	BY
1	21/01/2022	ISSUED FOR PLANNING	PK
2	28/01/2022	ISSUED FOR PLANNING	PK
3	02/02/2022	ISSUED FOR PLANNING	PK
4	13/05/2022	ISSUED FOR PLANNING	PK
5	03/06/2022	ISSUED FOR PLANNING	PK
6	14/06/2022	ISSUED FOR PLANNING	PK

--- SITE BOUNDARY  
--- AMENDMENTS TO PLANNING APPLICATION REF ABP-305556-19

NOTE: PROPOSED ELEVATION VIEWS TAKEN AS TRUE ELEVATIONS TO FACADE

APPROVED BY

Client: CITYWEST DRIVE LIMITED PARTNERSHIP  
 Project: CITYWEST DRIVE  
 Title: PROPOSED - BLOCK B - SOUTH & WEST ELEVATIONS

1272-MDO-BB-ZZ-DR-A-08001

Scale as: As indicated @ A1 Current Rev.: 6 Project No.: 1272

MC CAULEY DAYE O'CONNELL ARCHITECTS  
 11 Merrion Square, Dublin 2, Ireland  
 Telephone: +353 (0)1 400 4171  
 info@mdo.ie | www.mdo.ie