




1 **BLOCK C - EXISTING FIFTH FLOOR PLAN** PLANNING REF ABP-305556-19
Scale: 1 : 200

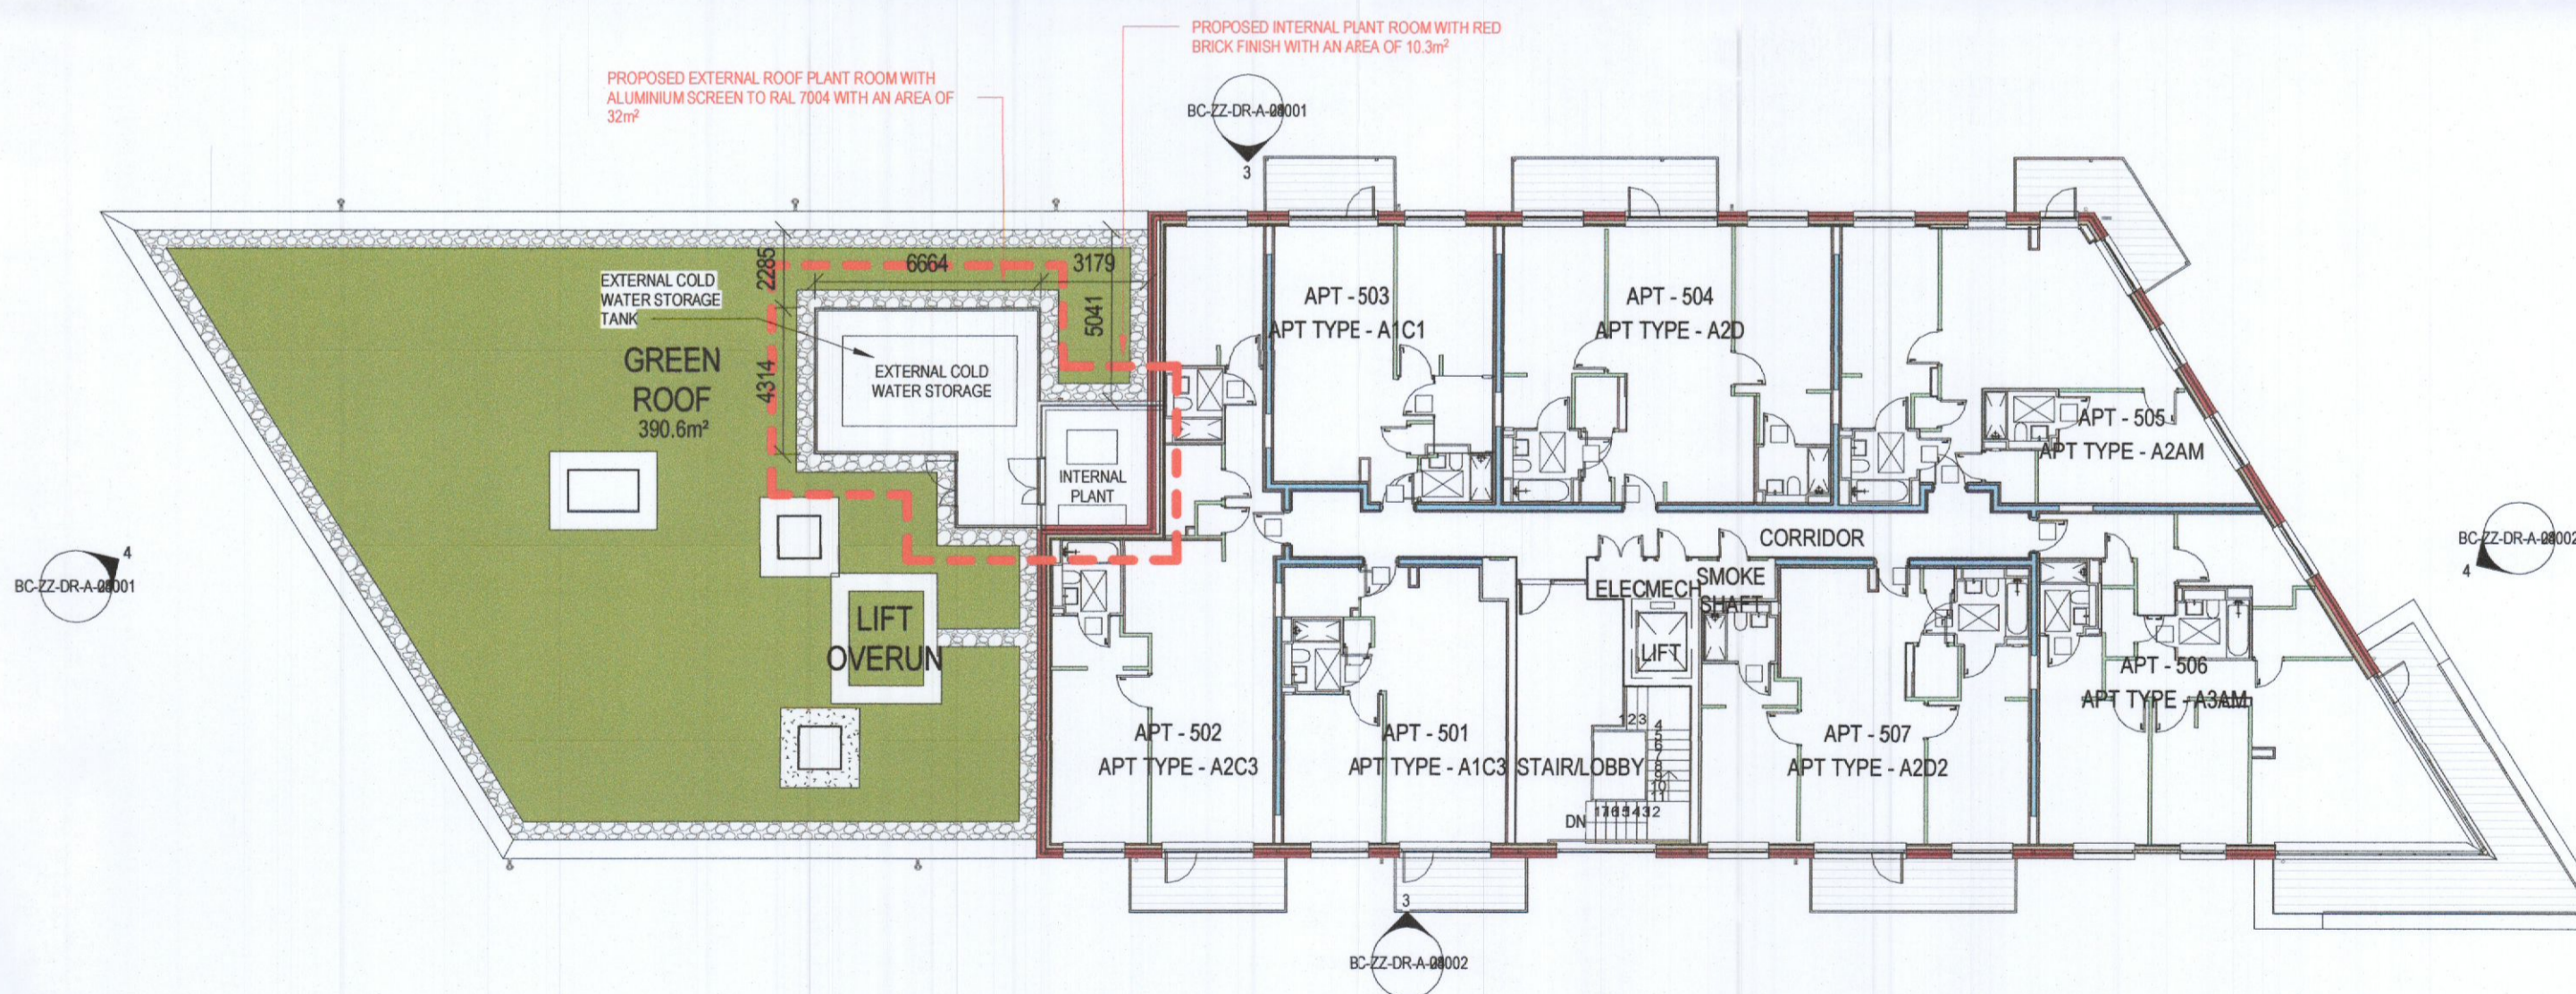

2 **BLOCK C - PROPOSED FIFTH FLOOR PLAN**
Scale: 1 : 200

PLANNING

| | |
|---------------|---|
| Client: | CITYWEST DRIVE LIMITED PARTNERSHIP |
| Project: | CITYWEST DRIVE |
| Title: | BLOCK C - FIFTH FLOOR PLAN |
| Client: | MC CAULEY DAYE O'CONNELL ARCHITECTS |
| Address: | 11 Merrion Square, Dublin 2, Ireland |
| Telephone: | +353 (0)1 400 4171 |
| Email: | info@mdo.ie www.mdo.ie |
| Sheet No.: | 1272-MDO-BC-05-DR-A-07006 |
| Scale as: | 1 : 200 @ A1 |
| Current Rev.: | 1 |
| Project No.: | 1272 |

APPROVED BY

| REV | DATE | DESCRIPTION | BY |
|-----|------------|---------------------|----|
| 1 | 14/06/2022 | ISSUED FOR PLANNING | PK |
| | | | |
| | | | |
| | | | |
| | | | |
| | | | |
| | | | |
| | | | |
| | | | |
| | | | |