


1 **BLOCK C - EXISTING FIFTH FLOOR PLAN PLANNING REF ABP-305556-19**
Scale: 1 : 200

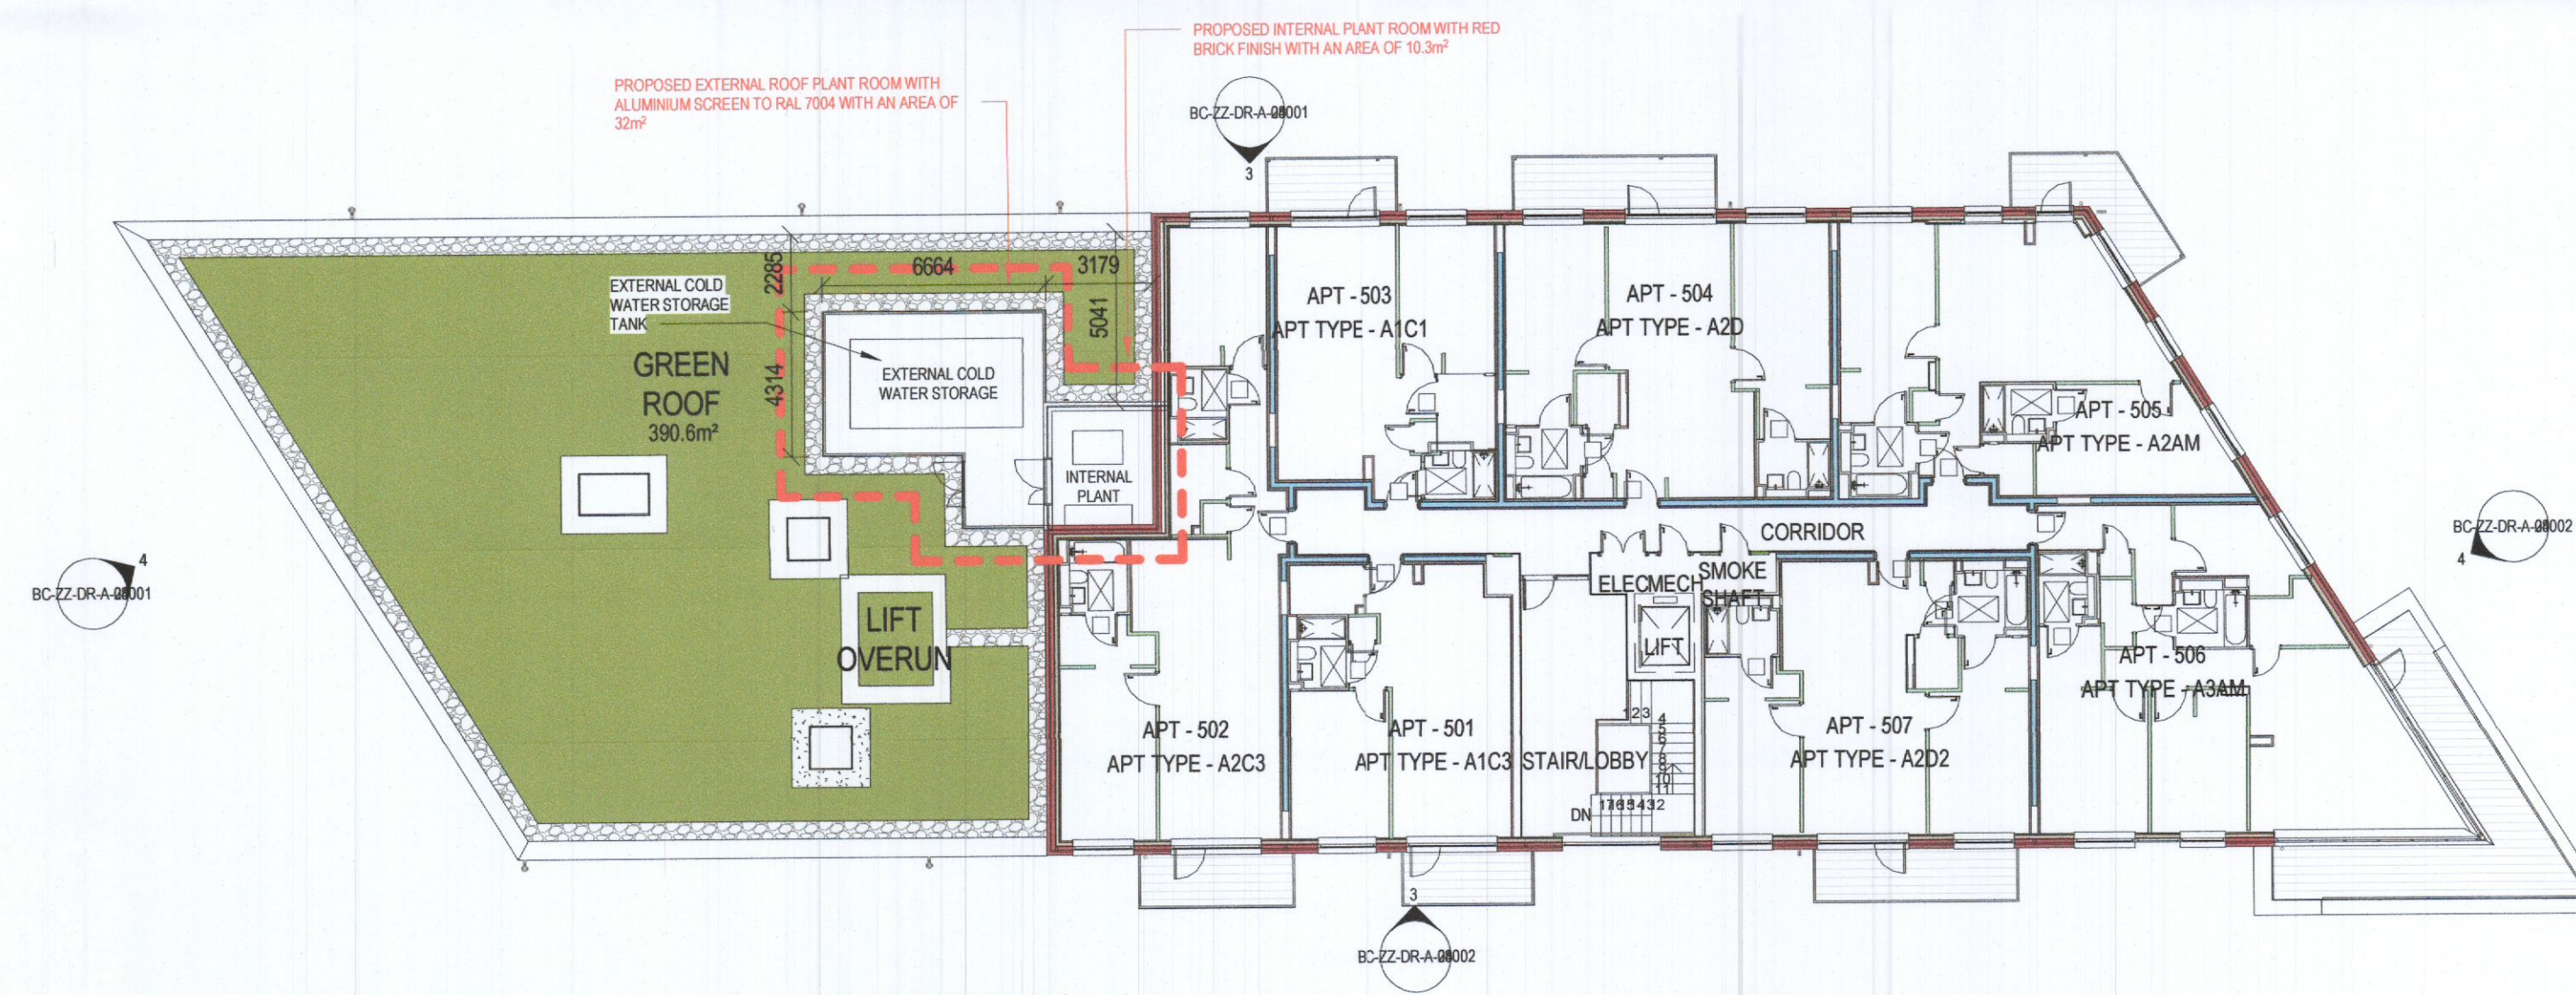

2 **BLOCK C - PROPOSED FIFTH FLOOR PLAN**
Scale: 1 : 200

PLANNING

REV	DATE	DESCRIPTION	BY
1	14/06/2022	ISSUED FOR PLANNING	PR

Client: CITYWEST DRIVE LIMITED PARTNERSHIP
 Project: CITYWEST DRIVE
 Title: BLOCK C - FIFTH FLOOR PLAN

APPROVED BY: _____

Sheet No: **1272-MDO-BC-05-DR-A-07006**
 Scale as: 1:200 @ A1 Current Rev.: 1 Project No.: 1272

MC CAULEY DAYE O'CONNELL
 ARCHITECTS
 11 Merrion Square, Dublin 2, Ireland
 Telephone: +353 (0)1 400 4171
 info@mdo.ie | www.mdo.ie