
+134.95 M Roof Level +133.95 M Roof Floor Level +132.80 M Fourth Floor Level +129.80 M Third Floor Level +126.80 M Second Floor Level +123.80 M First Floor Level +120.80 M Ground Floor Level +117.80 M THIS DRAWING WAS PRODUCED AND

1 EXISTING - BLOCK D - WEST ELEVATION - PLANNING REF ABP-305556-19
Scale: 1:200

+134.95 M +133.95 M Roof Floor Level +132.80 M Fourth Floor Level +129.80 M Third Floor Level +126.80 M Second Floor Level +123.80 M First Floor Level +120.80 M Ground Floor Level +117.80 M THIS DRAWING WAS PRODUCED AND SUBMITTED TO PLANNING BY JOHN FLEMMING ARCHITECTS AND REMAINS THEIR COPYRIGHT

2 EXISTING - BLOCK D - SOUTH ELEVATION - PLANNING REF ABP-305556-19
Scale: 1:200

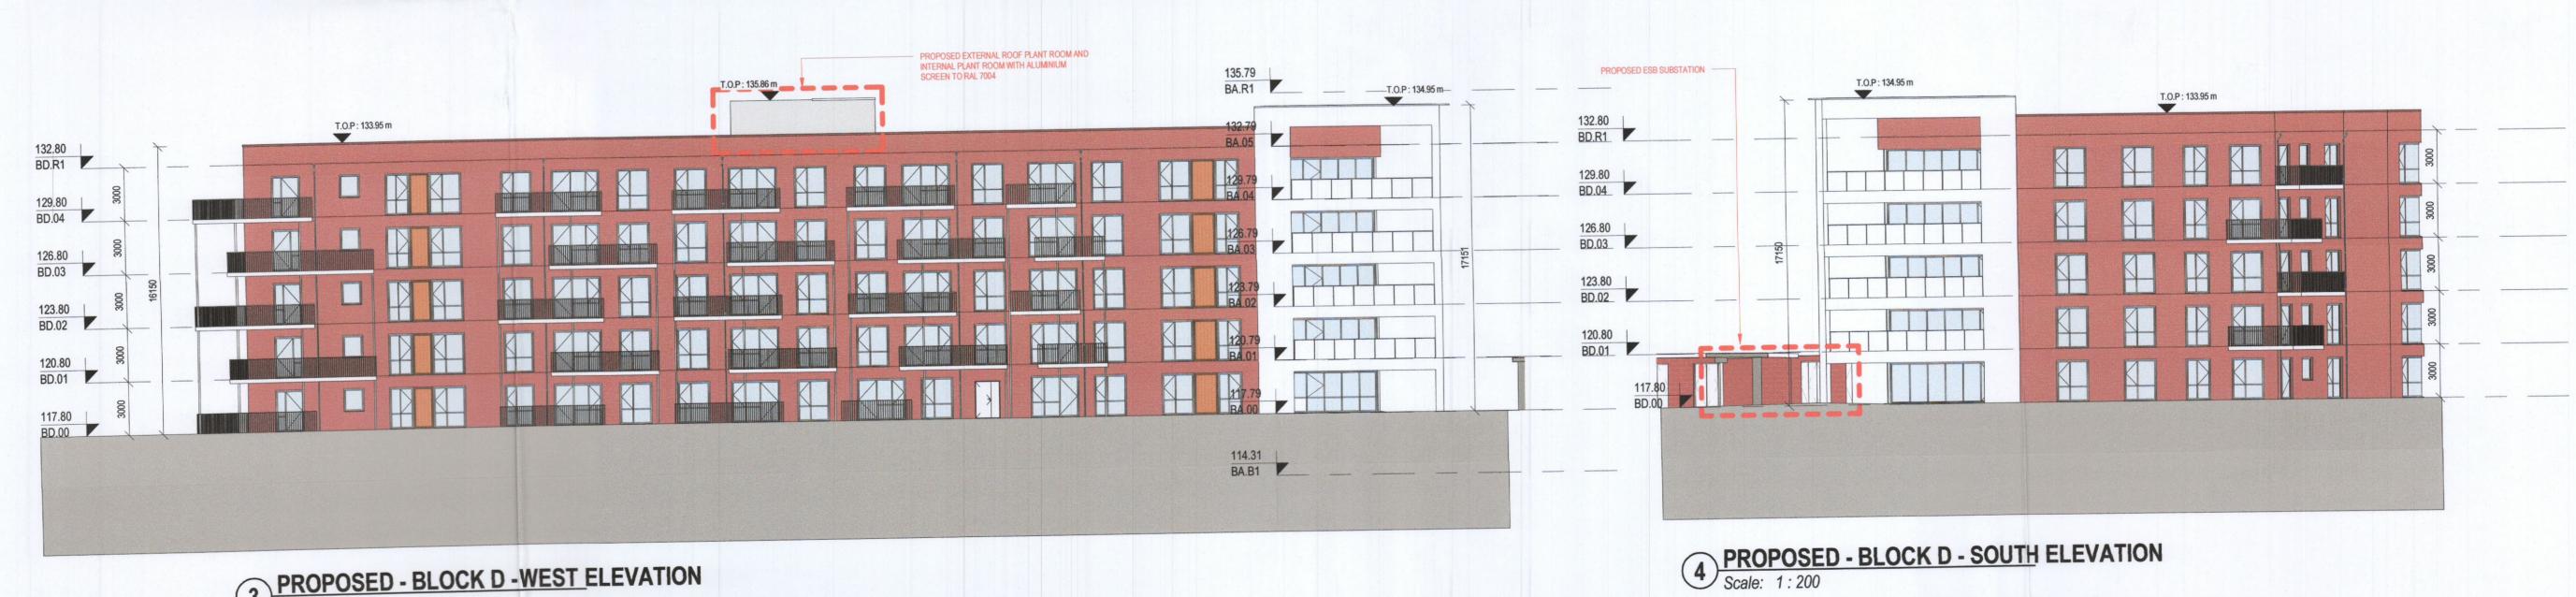

SUBMITTED TO PLANNING BY JOHN FLEMMING ARCHITECTS AND REMAINS THEIR COPYRIGHT

3 PROPOSED - BLOCK D -WEST ELEVATION
Scale: 1:200

**PLANNING** RAINWATER PIPE

CITYWEST DRIVE LIMITED PARTNERSHIP NOTE:
PROPOSED ELEVATION
VIEWS TAKEN AS TRUE
ELEVATIONS TO FACADE CITYWEST DRIVE PROPOSED - BLOCK D - SOUTH & WEST ELEVATIONS 1272-MDO-BD-ZZ-DR-A-08001 APPROVED BY

ARCHITECTS 11 Merrion Square, Dublin 2, Ireland Telephone: +353 (0)1 400 4171 info@mdo.ie | www.mdo.ie

C:\Users\PKing\Documents\1272-MDO-ZZ-ZZ-MC-A-00001-Bldg\_pkingD2VFS.rvt

MC CAULEY DAYE O'CONNELL

DO NOT SCALE | USE FIGURED DIMENSIONS ONLY | NOTIFY THE ARCHITECTS OF ANY DISCREPENCIES ON THE DRAWING PRIOR TO WORK PROCEEDING | THIS DRAWING IS COPYRIGHT OF MCCAULEY DAYE O'CONNELL ARCHITECTS

REV DATE

6 14/06/2022

1 21/01/2022 ISSUED FOR PLANNING

2 28/01/2022 ISSUED FOR PLANNING 3 02/02/2022 ISSUED FOR PLANNING 4 13/05/2022 ISSUED FOR PLANNING

5 03/06/2022 ISSUED FOR PLANNING

ISSUED FOR PLANNING

DESCRIPTION

AMENDMENTS TO PLANNING APPLICATION REF ABP-305556-19

SITE BOUNDARY

14/06/2022 09:13:44

Scale as: As indicated @ A1 Current Rev.: 6 Project No.: 1272