


1 EXISTING FRONT/NORTH EAST ELEVATION

SCALE 1:100

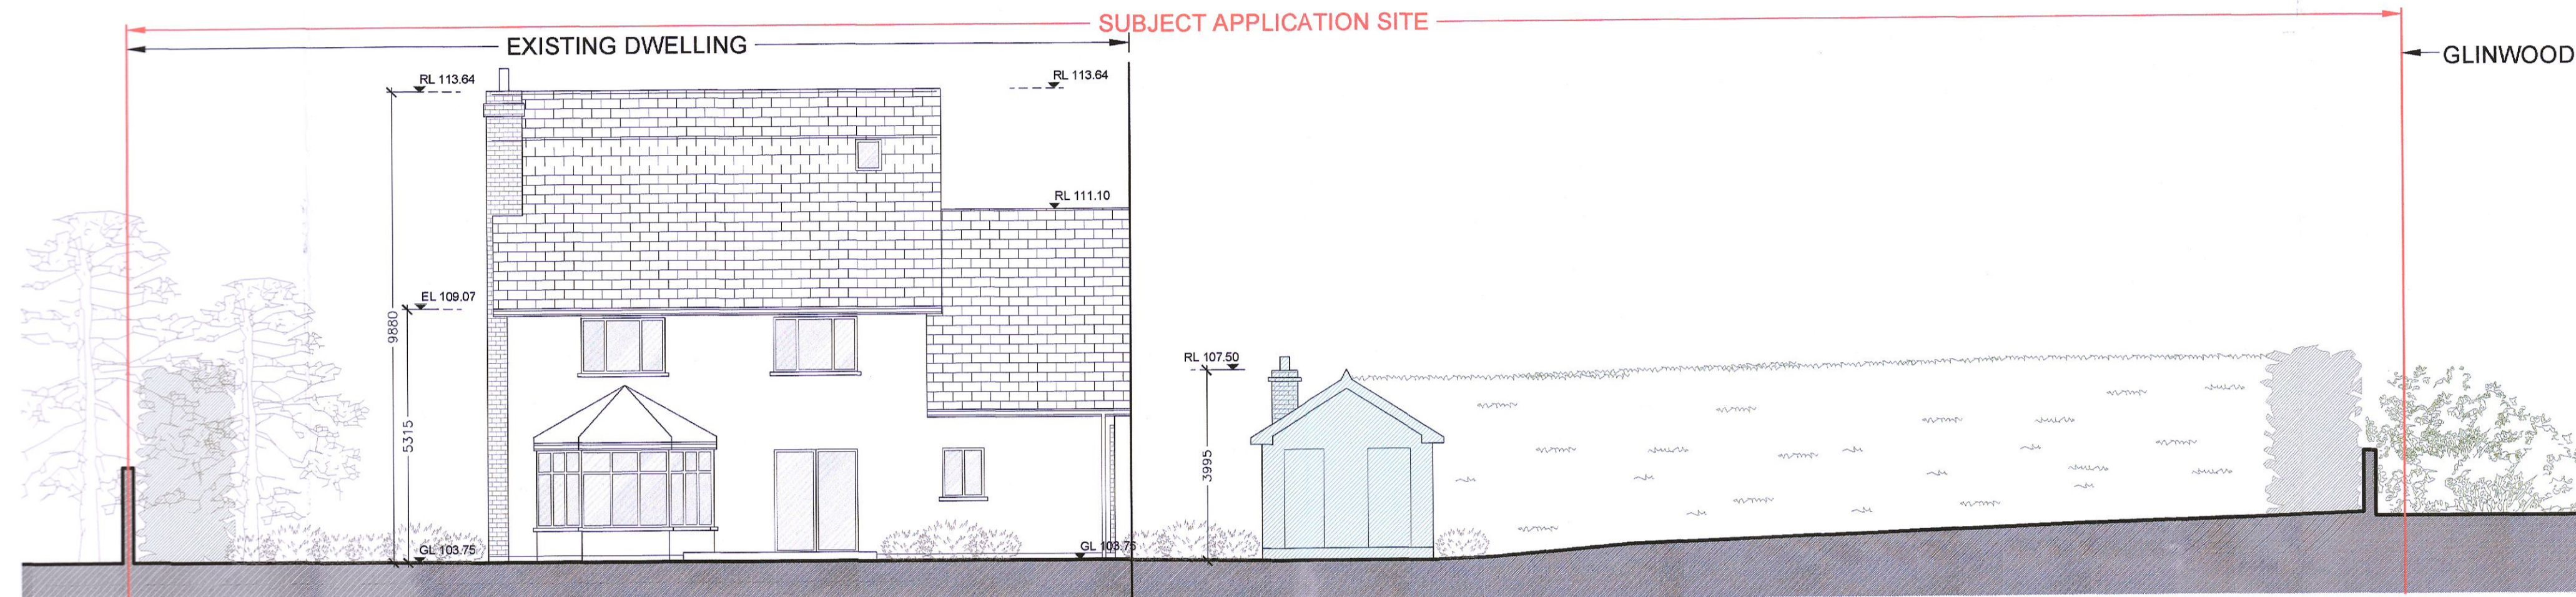


2 EXISTING REAR/SOUTH WEST ELEVATION

SCALE 1:100




3 EXISTING SIDE NORTH WEST ELEVATION

SCALE 1:100

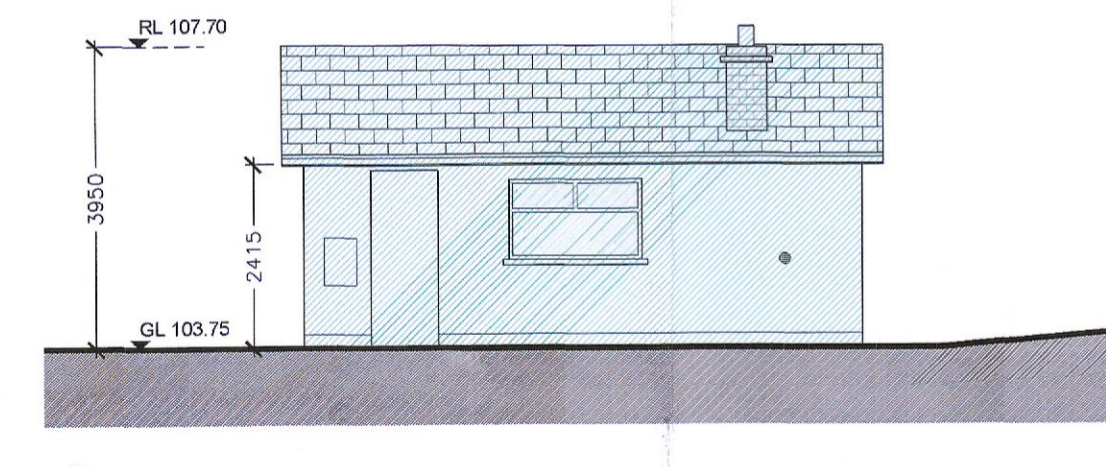


4 EXISTING GARAGE SIDE NORTH WEST ELEVATION

SCALE 1:100

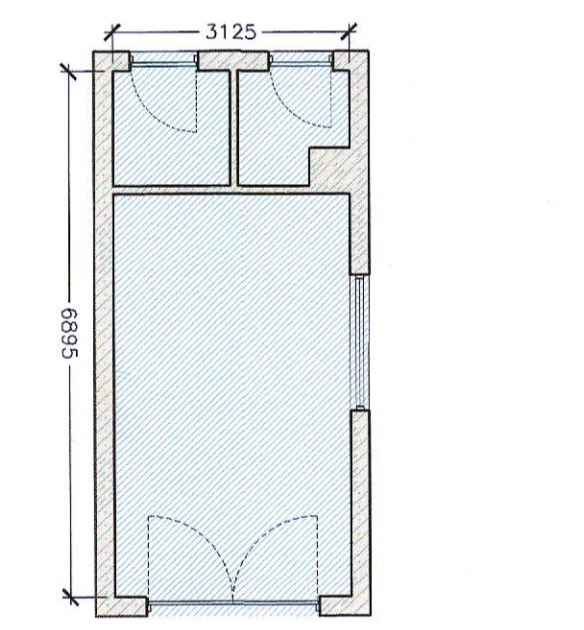

5 EXISTING GARAGE FLOOR PLAN

SCALE 1:100

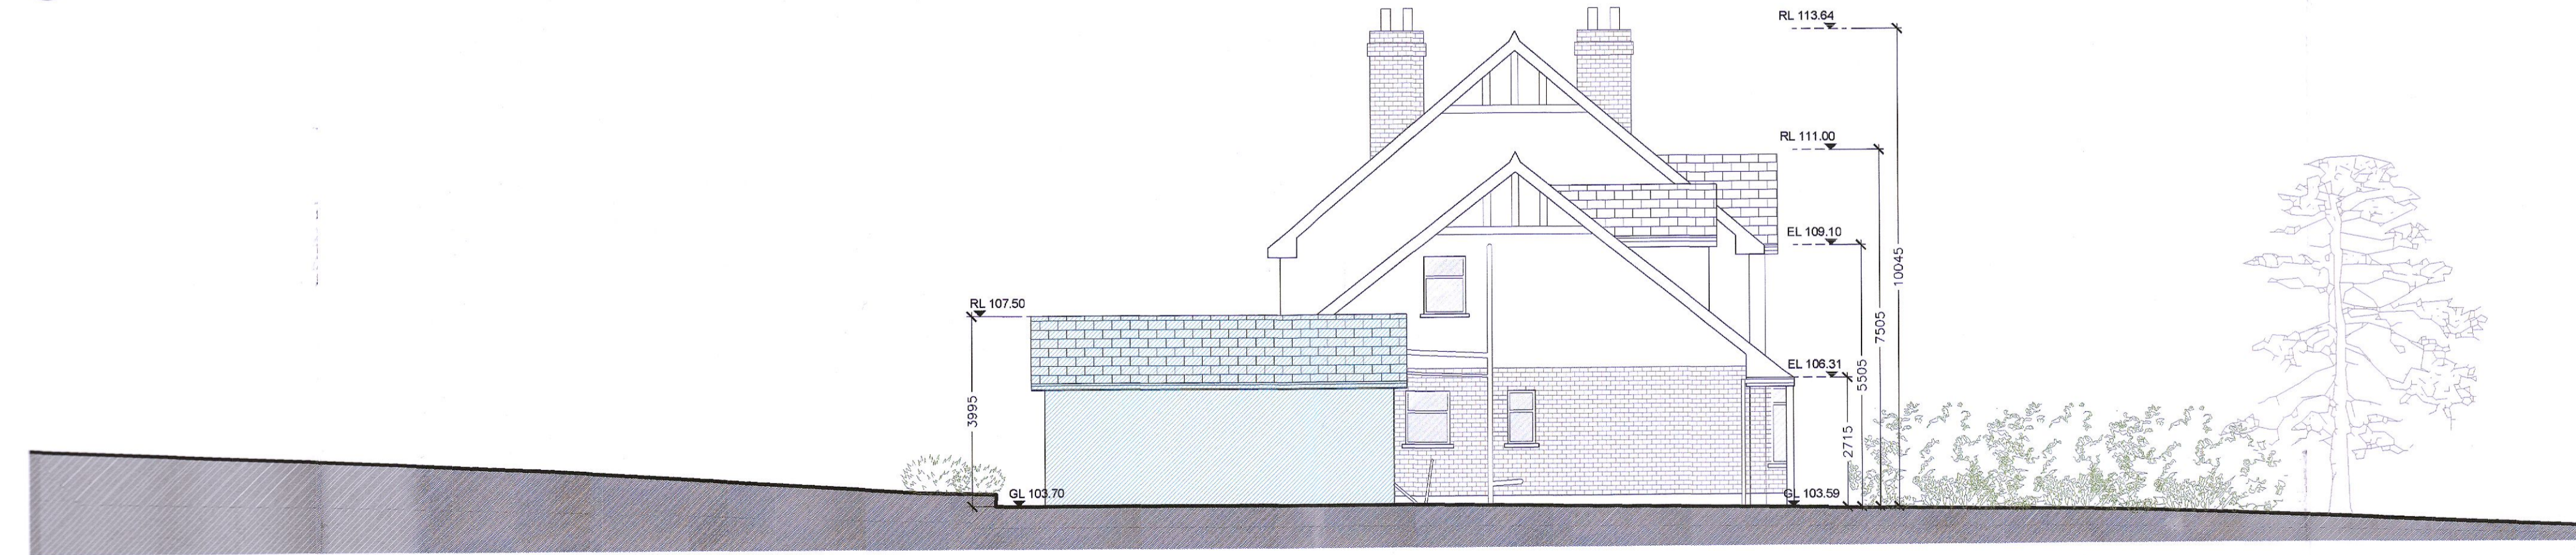

6 EXISTING SIDE SOUTH EAST ELEVATION

SCALE 1:100

MEMBER OF THE ROYAL INSTITUTE OF ARCHITECTS OF IRELAND R.I.A.I.

GENERAL: THESE DRAWINGS TO BE READ IN CONJUNCTION WITH ALL RELEVANT ARCHITECTS AND ENGINEERS DRAWINGS AND SPECIFICATIONS. FIGURED DIMENSIONS ONLY TO BE USED. ALL DIMENSIONS TO BE CHECKED ON SITE PRIOR TO CONSTRUCTION OR FABRICATION. THE CONTRACTOR SHALL NOTIFY THE ARCHITECT / ENGINEER OF ANY DISCREPANCIES.

REV.	DATE	DESCRIPTION

LEGEND:
 PROPOSED DEMOLITION
 SITE BOUNDARY

DMVF
 ARCHITECTS
 276-278 LOWER RATHMINES ROAD, RATHMINES, DUBLIN 6
 T: 01 407 1080 F: 01 412 8246
 e: info@dmvf.ie www.dmvf.ie

CLIENT: JOHN & SHEILA MURPHY
 PROJECT: THE MUDDIES, RATHFARNHAM, Co. DUBLIN
 REV: EXISTING ELEVATIONS AND GARAGE PLAN
 STAGE: PLANNING
 REF: 2105DWGPLOTPLANNING.DWG

DRAWING NO: 2105
 SHEET NO: PLO3
 REV NO: 1
 DATE: Jul-22
 SCALE: 1:100