




EXISTING GROUND FLOOR PLAN 1:100@A1

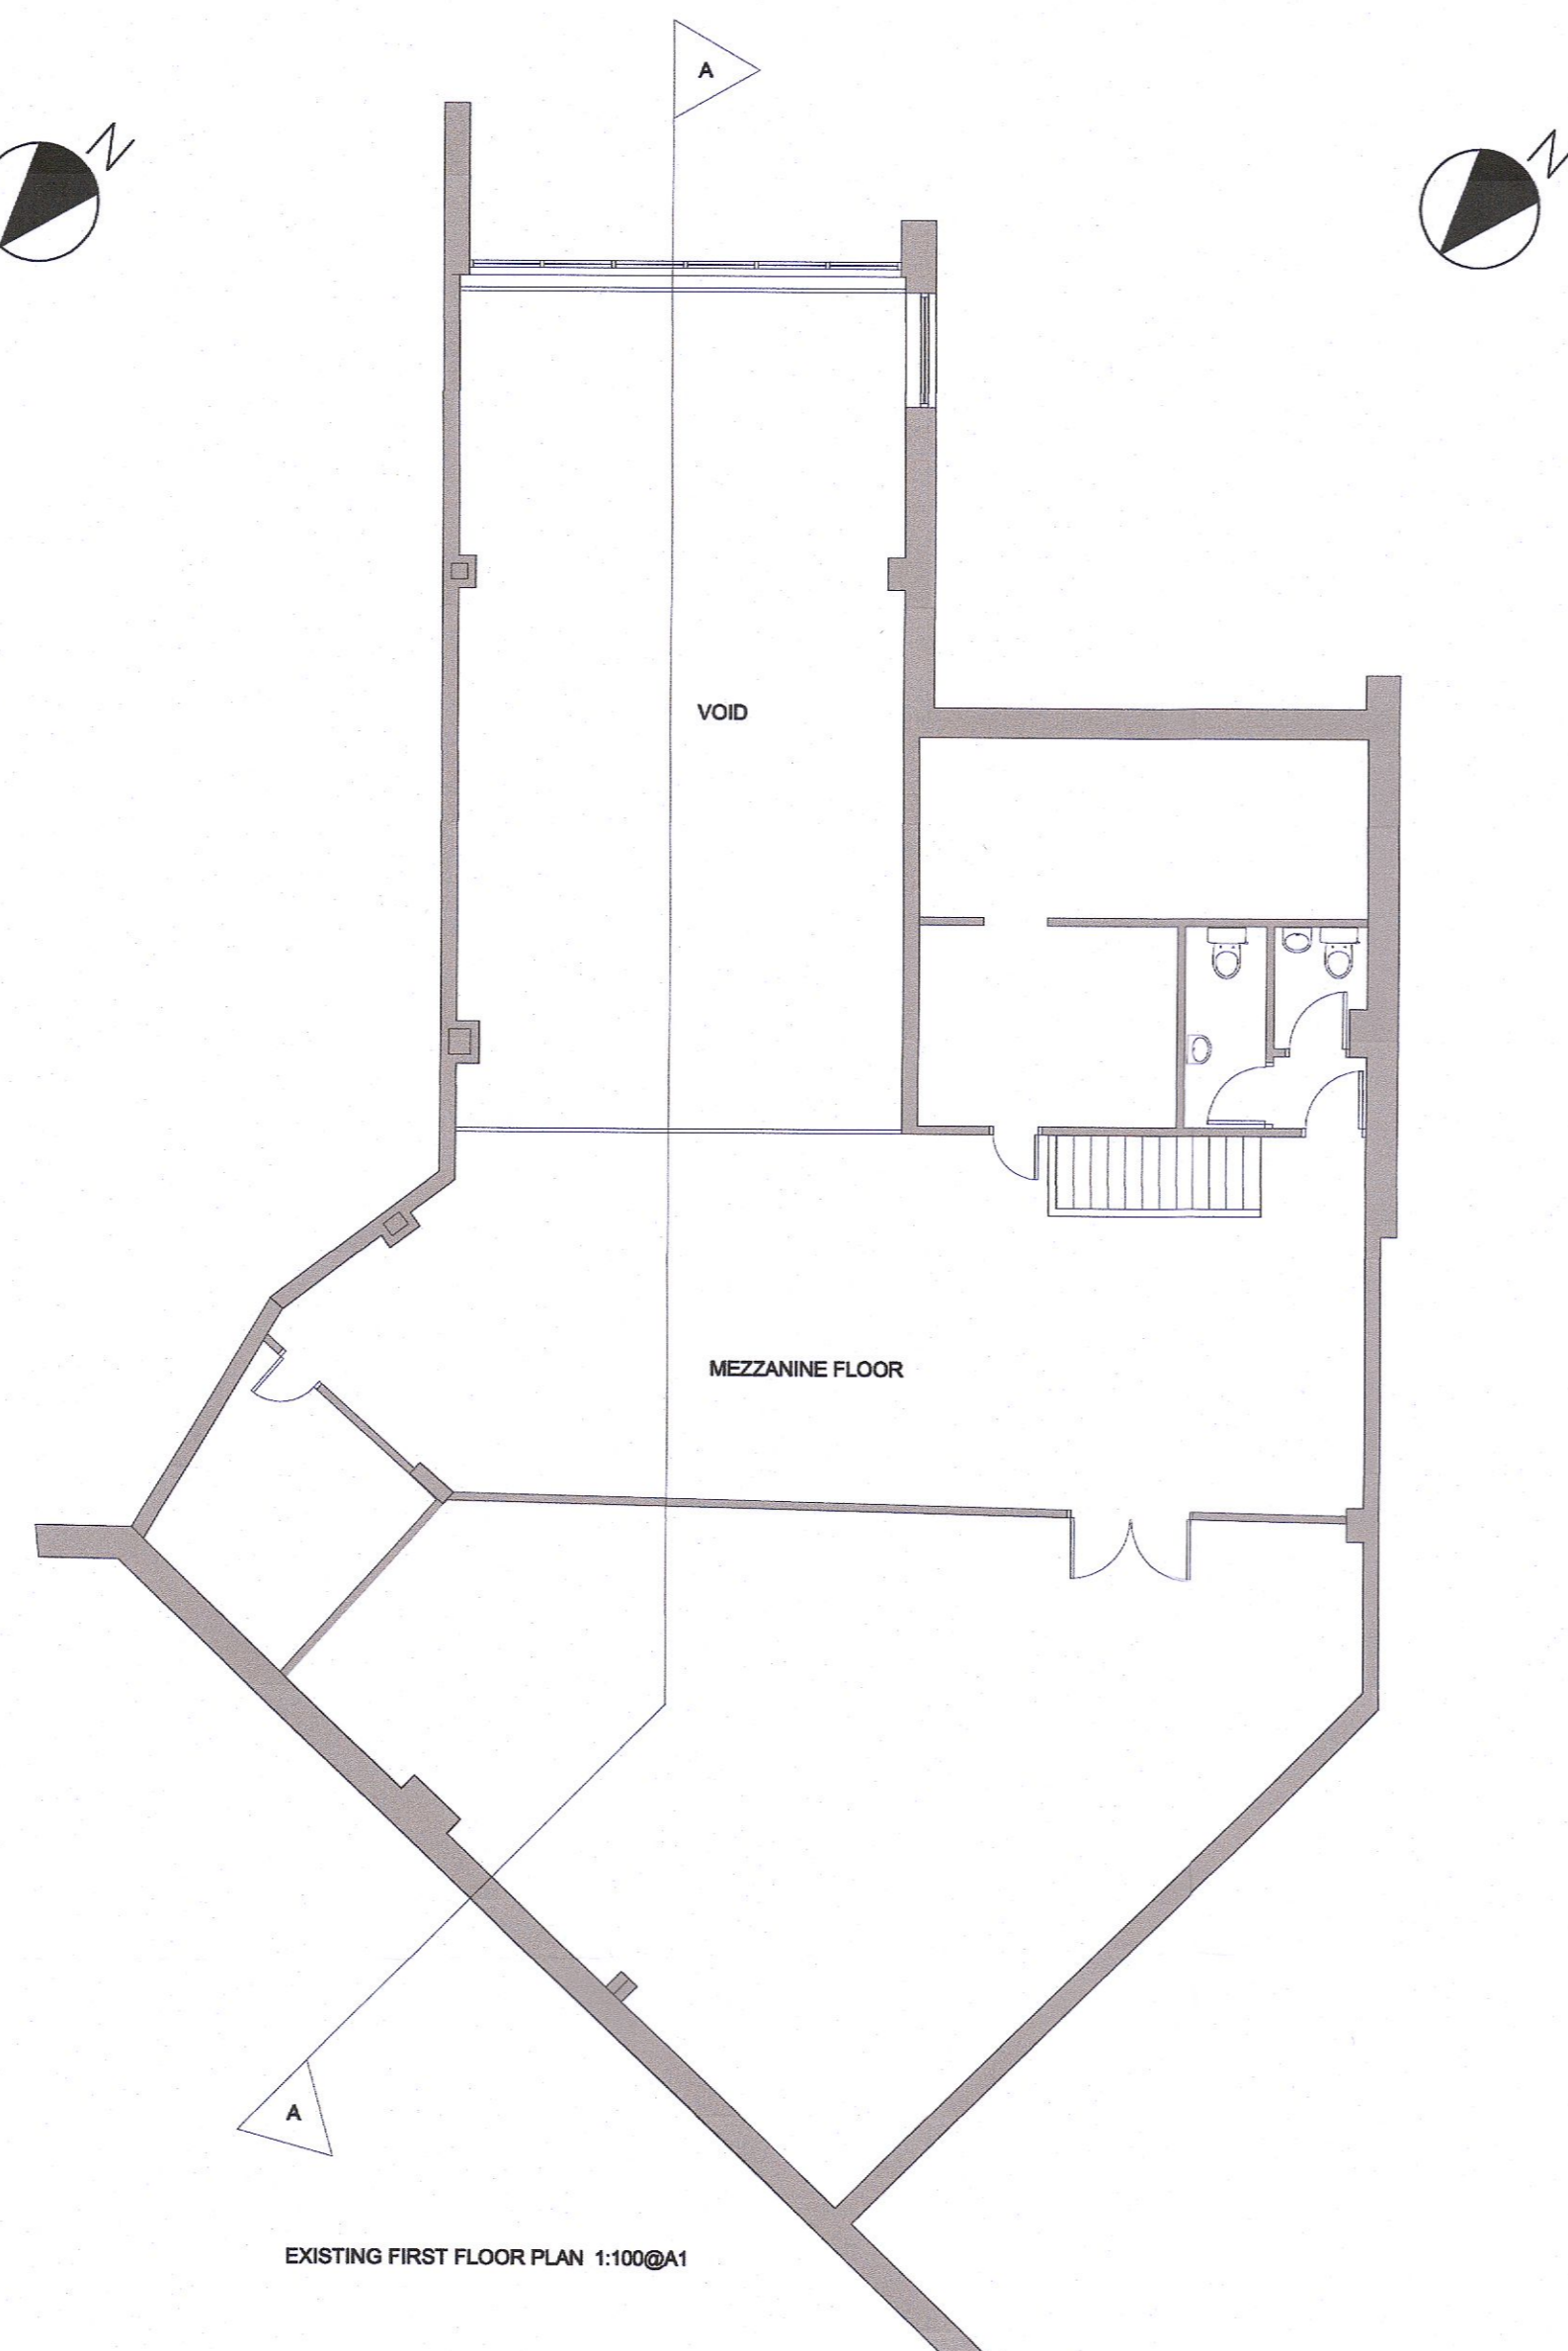


EXISTING FIRST FLOOR PLAN 1:100@A1

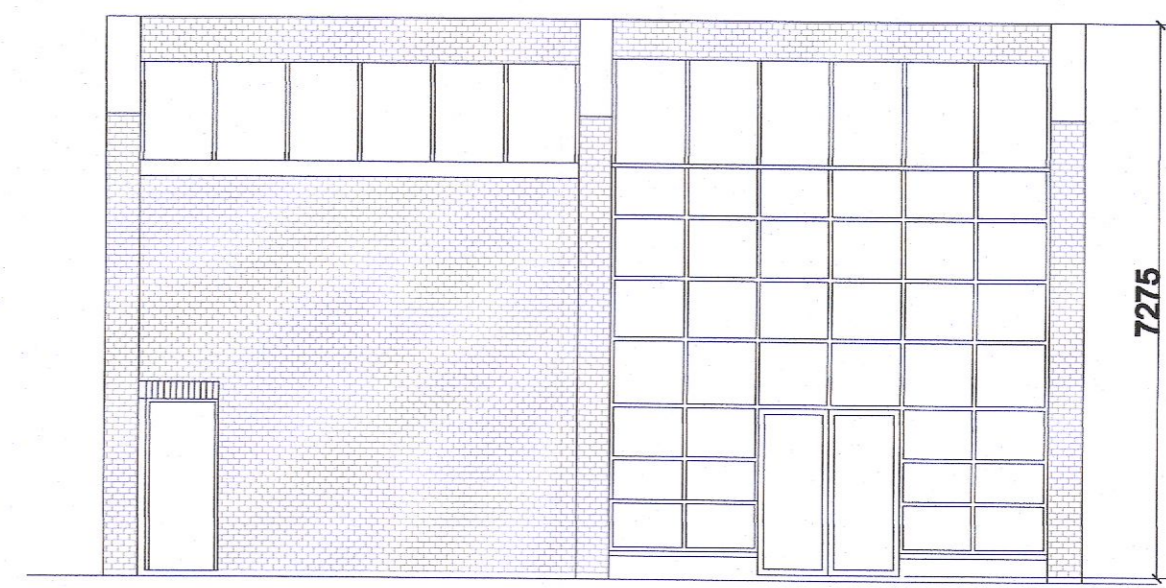


EXISTING FRONT ELEVATION 1:100@A1

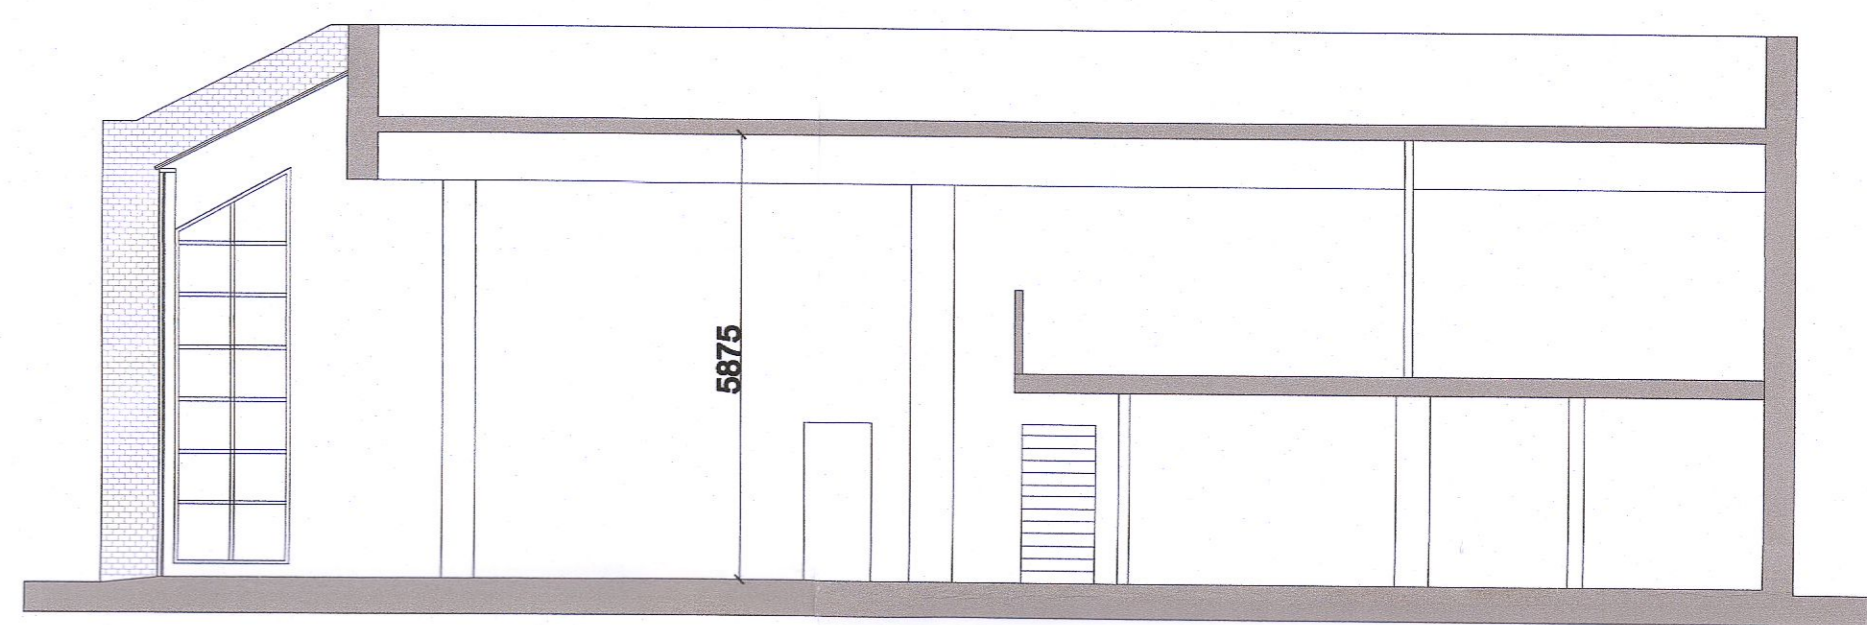

EXISTING SECTION A - A 1:100@A1

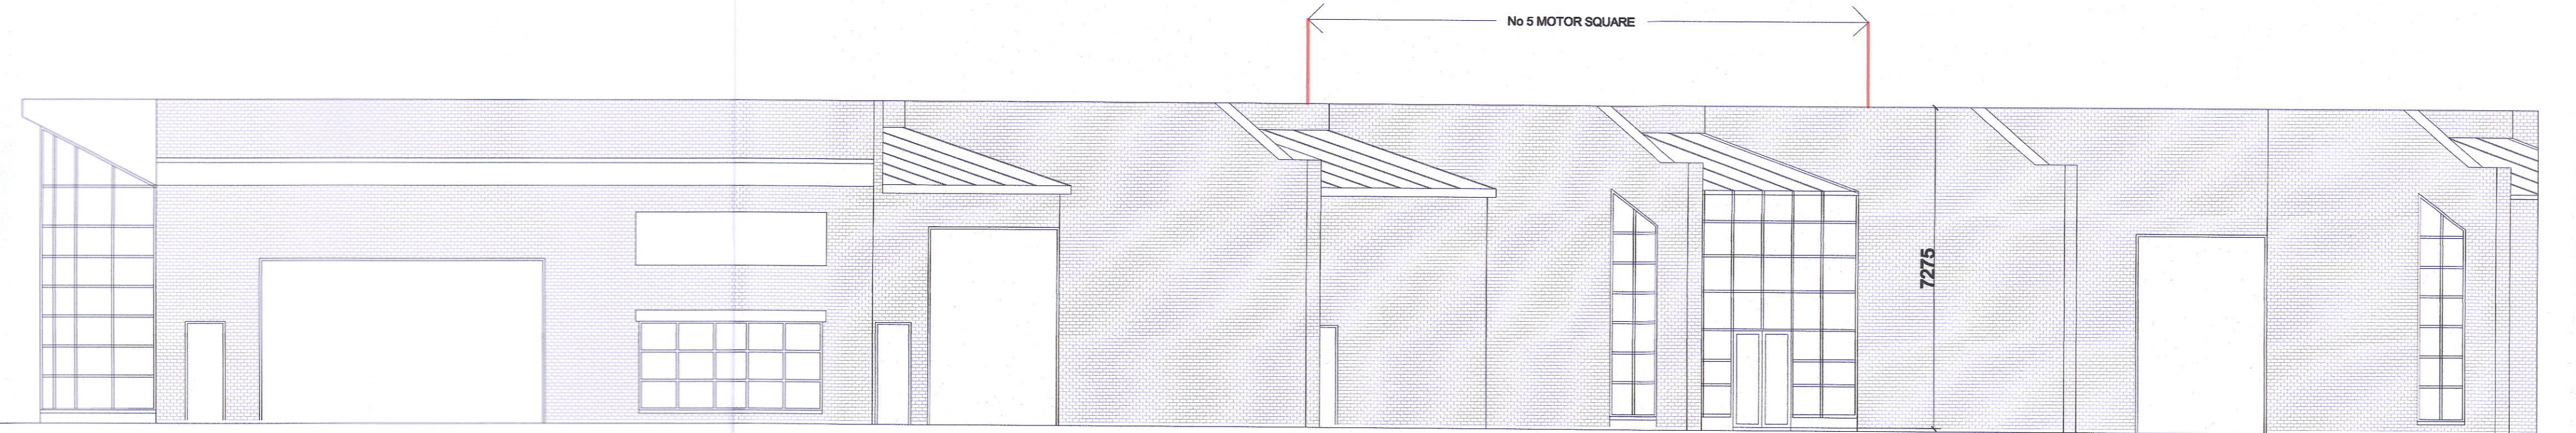

EXISTING CONTIGUOUS FRONT ELEVATION 1:100@A1

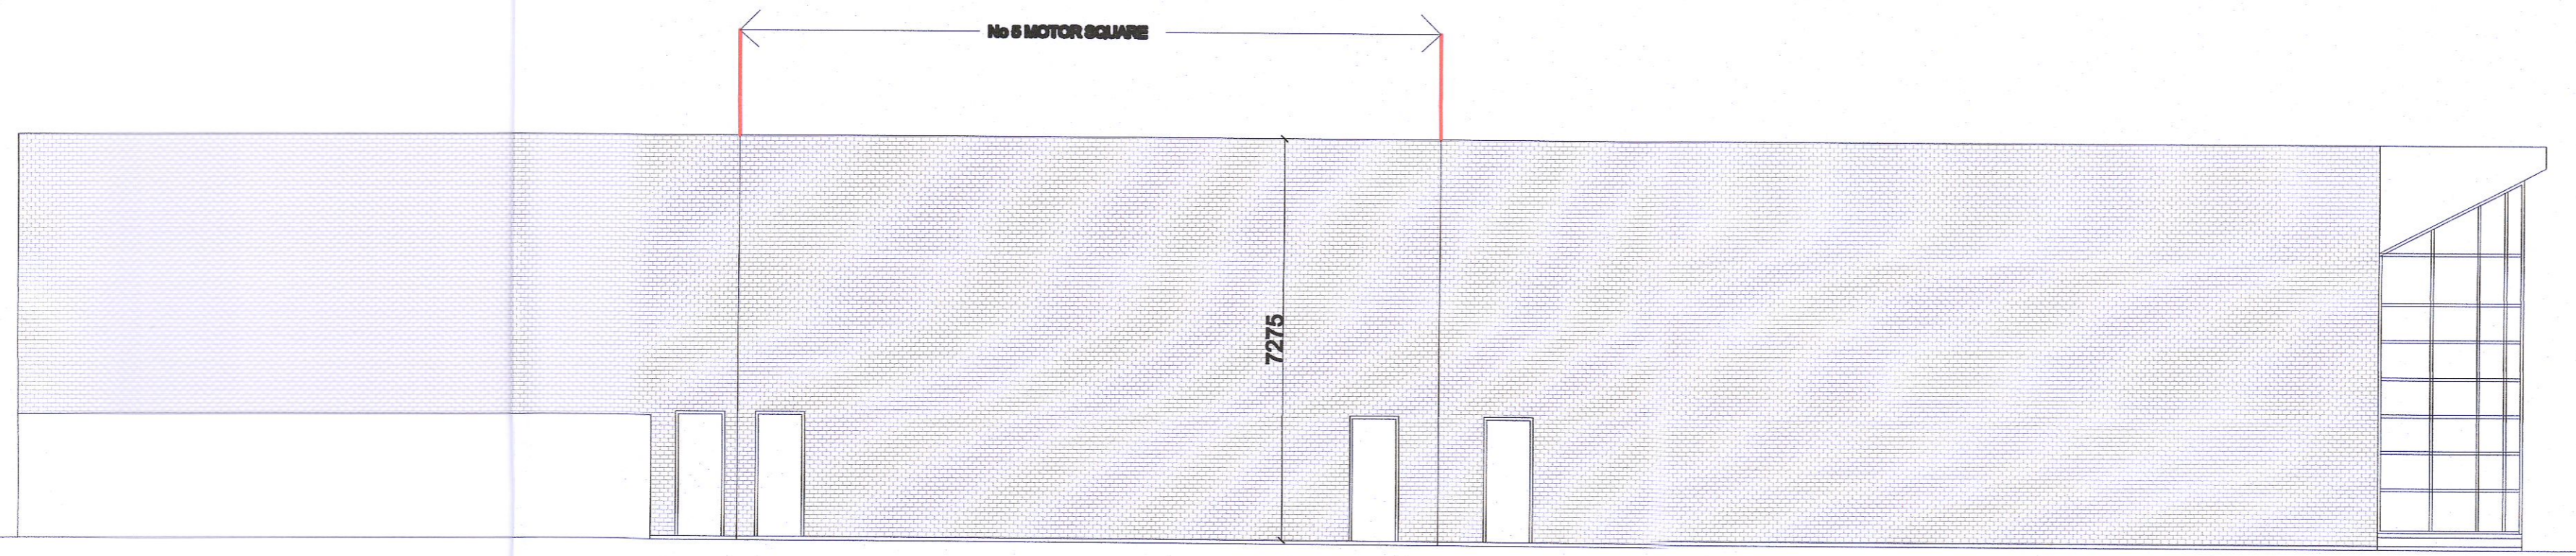

EXISTING CONTIGUOUS REAR ELEVATION 1:100@A1



J TAYLOR ARCHITECT LTD 38 North Avenue Mount Merrion Co Dublin e-mail j.taylorarchitects@gmail.com		
Project PROPOSED INTERNAL EXTENSION & CHANGE OF USE AT UNIT 4, THE SQUARE MOTOR CENTRE BELGARD SQUARE DUBLIN 24		
Client	BRIAN McELROY	Dwg Title
		EXISTING FLOOR PLANS
Scale	Date	Dwg No.
1:100@A1	16-06-2022	ZG03-P03