


1 **BLOCK B - EXISTING FOURTH FLOOR PLANNING REF ABP-305556-19**
Scale: 1 : 200

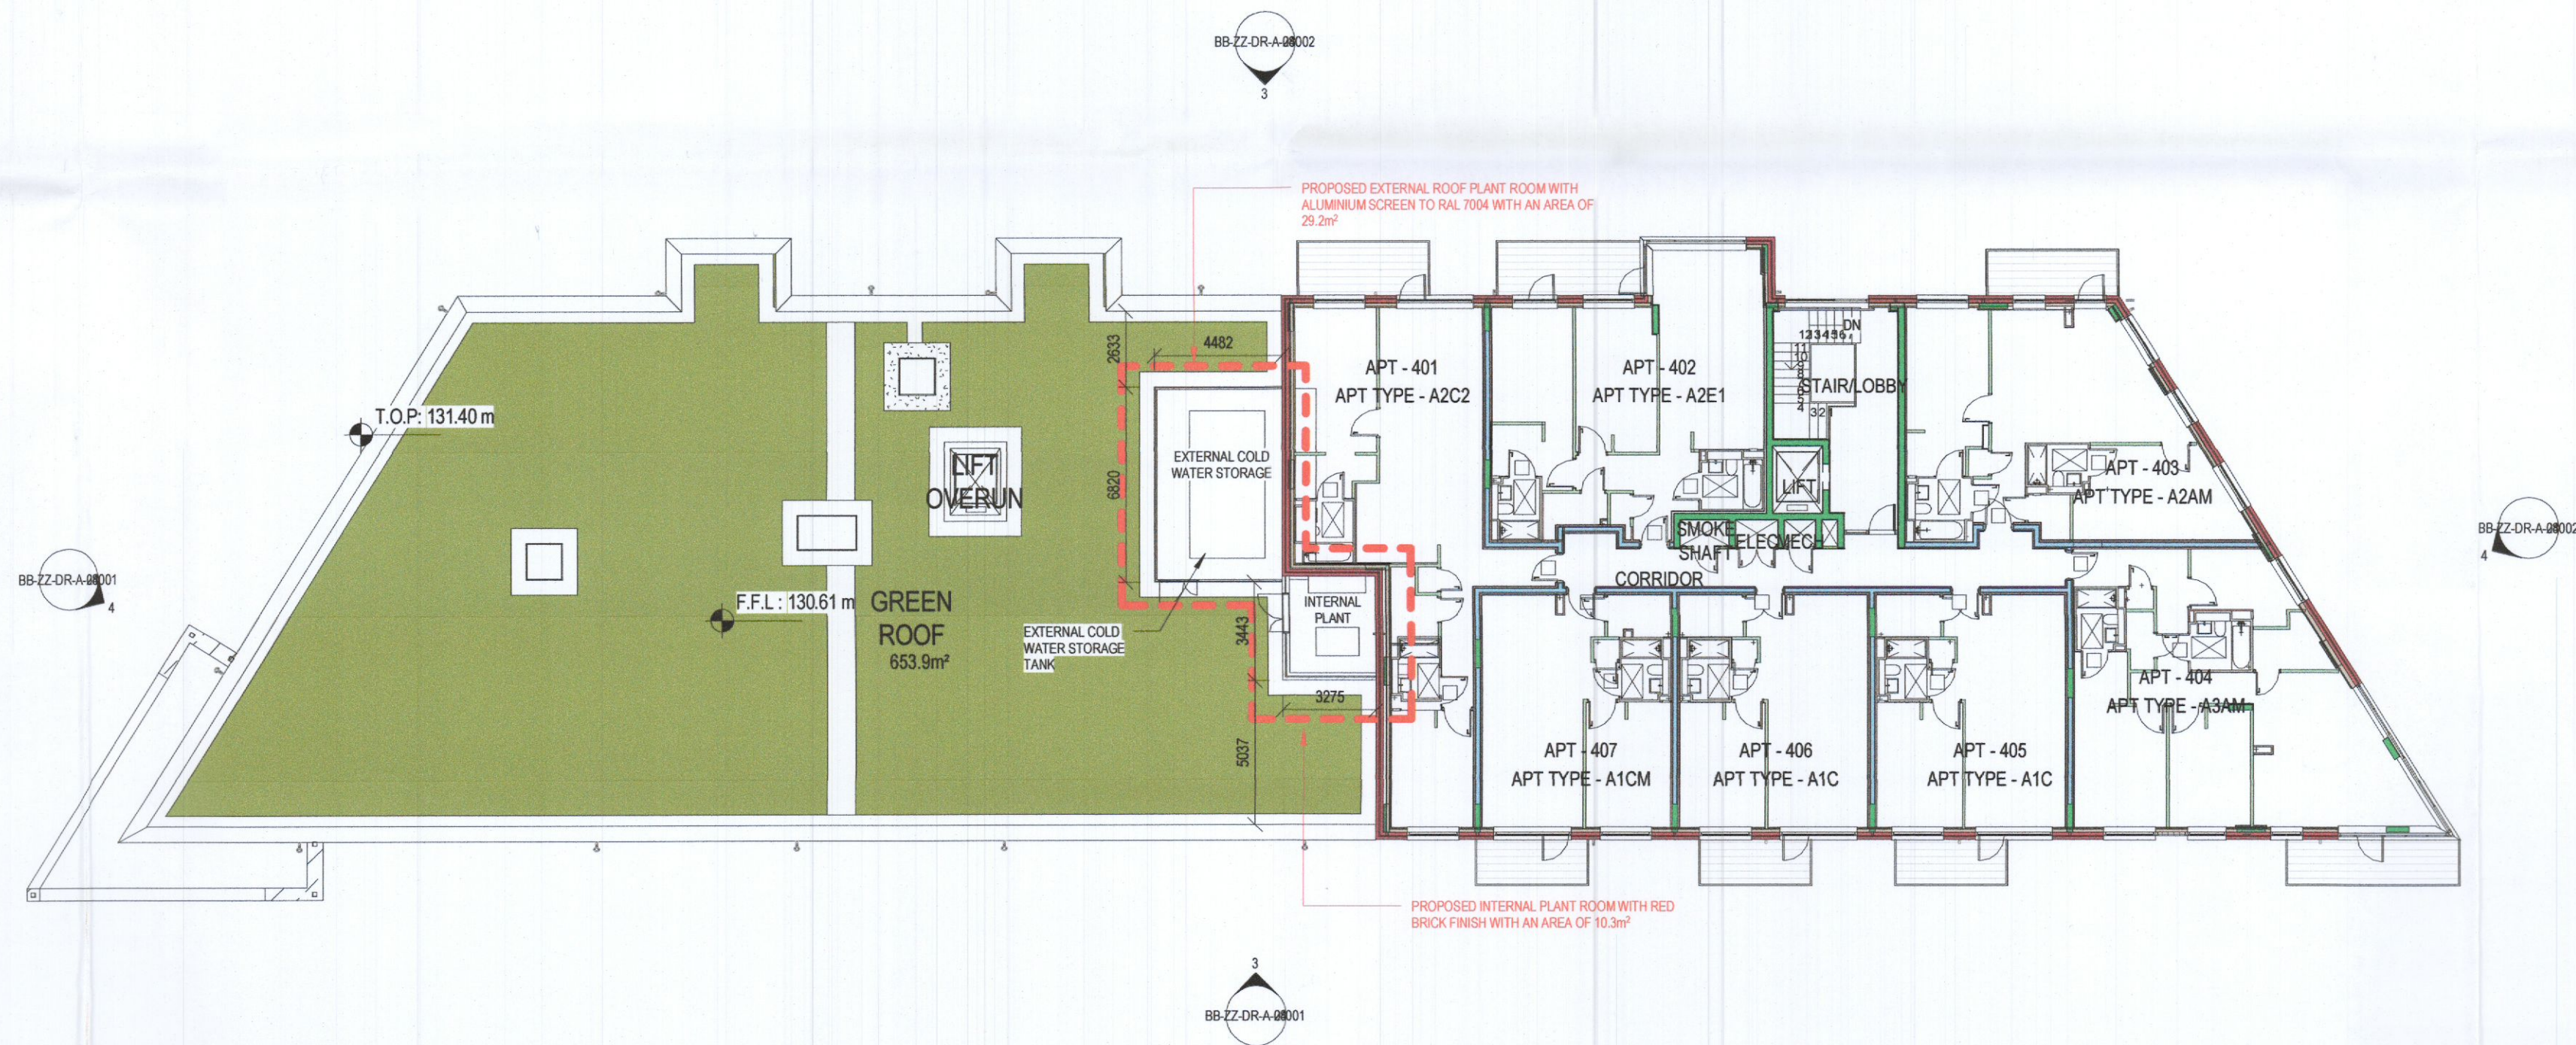

2 **BLOCK B - PROPOSED FOURTH FLOOR PLAN**
Scale: 1 : 200

PLANNING

| REV | DATE | DESCRIPTION | BY |
|-----|------------|---------------------|----|
| 1 | 14/06/2022 | ISSUED FOR PLANNING | PK |
| | | | |
| | | | |
| | | | |
| | | | |
| | | | |
| | | | |
| | | | |
| | | | |
| | | | |

Client: CITYWEST DRIVE LIMITED PARTNERSHIP
 Project: CITYWEST DRIVE
 Title: BLOCK B - FOURTH FLOOR PLAN

APPROVED BY: _____

Sheet No.: **1272-MDO-BB-04-DR-A-07005**
 Scale as: 1 : 200 @ A1 Current Rev.: 1 Project No.: 1272

MC CAULEY DAYE O'CONNELL
ARCHITECTS
 11 Merrion Square, Dublin 2, Ireland
 Telephone: +353 (0)1 400 4171
 info@mdo.ie | www.mdo.ie