

PLANNING APPLICATION
FOR
PROPOSED CHANGE OF USE
AT CORIC HOUSE, OLD BAWN ROAD, TALLAGHT.

SURVEY DRAWINGS
JOB NO. 1823
PLANNING APPLICATION
JULY 2022

ARCHITECTURE
CONSERVATION
INTERIORS
URBAN DESIGN

CATHEDRAL COURT
NEW STREET
DUBLIN D08 XH26

TEL: +353(0) 1 679 1551
MAIL: INFO@PKA.IE
WEB: PKA.IE

DIRECTORS:
PAUL KEOGH BARCH MARCA FRAI FRIBA
RACHAEL CHIDLOW BA MARCA MID1
ELLEN MATTHEWS MARCH MRBA ARB DR/CL

ASSOCIATES

BRIGIDIN NI MHAILE BARCH (HONS) MRBA
KEVIN NOLAN CDVE C CDV


CLARE GORMAN BA INT AMGH MARCH RIAI

STUDIO PKA LTD.
7/A PAUL KEOGH ARCHITECTS
COMPANY SECRETARY: RACHAEL CHIDLOW
COMPANY NUMBER: 861535



- GROUND / FLOOR LEVEL INDICATOR
 - SECTION LINE INDICATOR
 - REVISION BOX INDICATOR
 - REWORK
 - REINFORCED CONCRETE
 - DAMP PROOF COURSE
 - DETAIL INDICATOR
 - LEVEL INDICATOR
 - CEILING LEVEL INDICATOR
 - WINDOW NO. - REFER TO SCHEDULES
 - DOOR NO. - REFER TO SCHEDULES
 - ROOM/DEPT NO. - REFER TO SCHEDULES
- NOTE: DRAWINGS TO BE ISSUED TO ARCHITECT FOR APPROVAL, PRIOR TO FABRICATION.

APPLICATION AREA
 OWNERSHIP

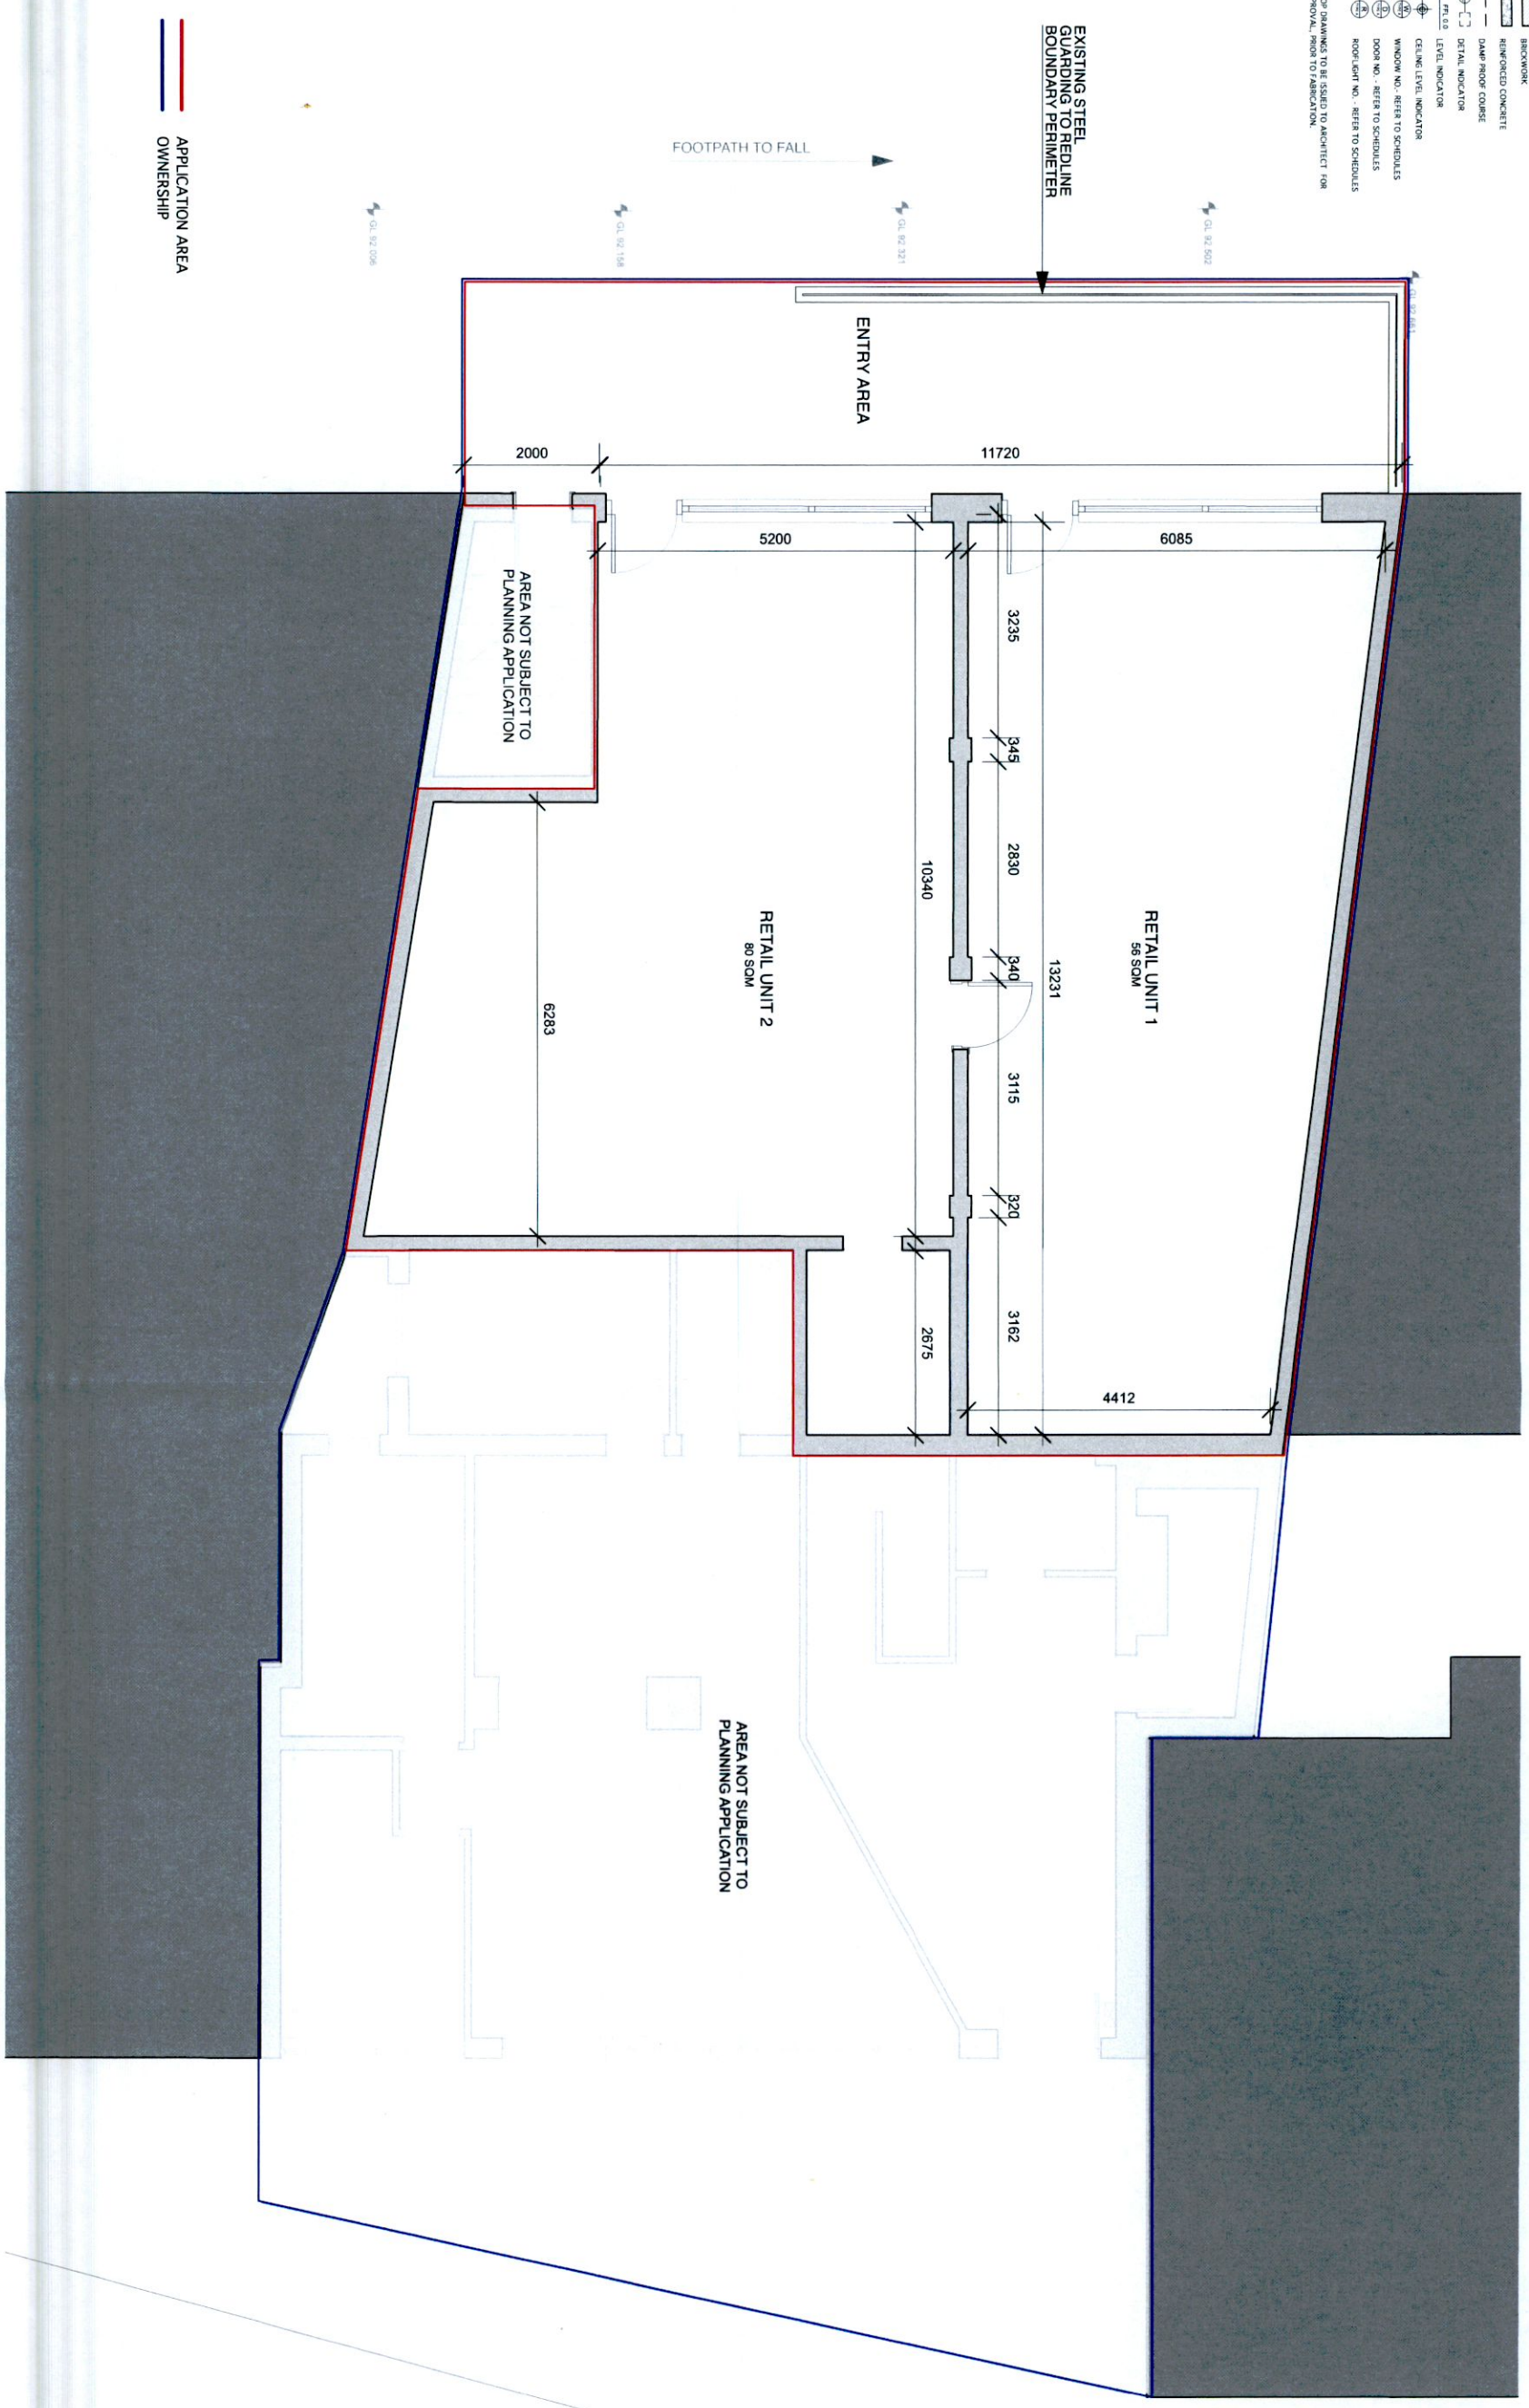

1 GROUND FLOOR PLAN

REVISIONS	STATUS	DRAWN	CHECKED
A	06/07/2022 FA FOR APPROVAL	GR	PK

PROJECT: CORIC HOUSE, TALLAGHT
 DRAWING: EXISTING GROUND FLOOR PLAN
 JOB NO: 1823 CLIENT: PRIVATE
 DATE: JULY 2022 SCALE: 1:100 (A3); 1:50 (A1)
 PAUL KEOGH ARCHITECTS, CATHEDRAL COURT, NEW ST. DUBLIN 8
 TEL NO: 01 6791551 FAX NO: 01 6793476 E-MAIL: info@pka.ie
DRAWING NO.: 1823 / SV / 001 / A




STATUS: PR - PRELIMINARY ISSUE; FI - FOR INFORMATION; FA - FOR APPROVAL; FP - FOR PRICING; FC - FOR CONSTRUCTION
 NOTIFY ARCHITECT OF ANY DISCREPANCIES - CHECK DIMENSIONS ON SITE - DO NOT SCALE USE FIGURED DIMENSIONS ONLY - COPYRIGHT RESERVED - PAUL KEOGH ARCHITECTS ©

- GROUND / FLOOR LEVEL INDICATOR
 - SECTION LINE INDICATOR
 - REVISION BOX INDICATOR
 - BLOCKWORK
 - BRICKWORK
 - REINFORCED CONCRETE
 - DAMP PROOF COURSE
 - DETAIL INDICATOR
 - LEVEL INDICATOR
 - CEILING LEVEL INDICATOR
 - WINDOW NO. - REFER TO SCHEDULES
 - DOOR NO. - REFER TO SCHEDULES
 - APPOINT NO. - REFER TO SCHEDULES
- NOTE: DRAWINGS TO BE READ IN CONNECTION WITH ARCHITECT FOR APPROVAL, THEN TO REVISIONS.



1
SV/003
REAR ELEVATION

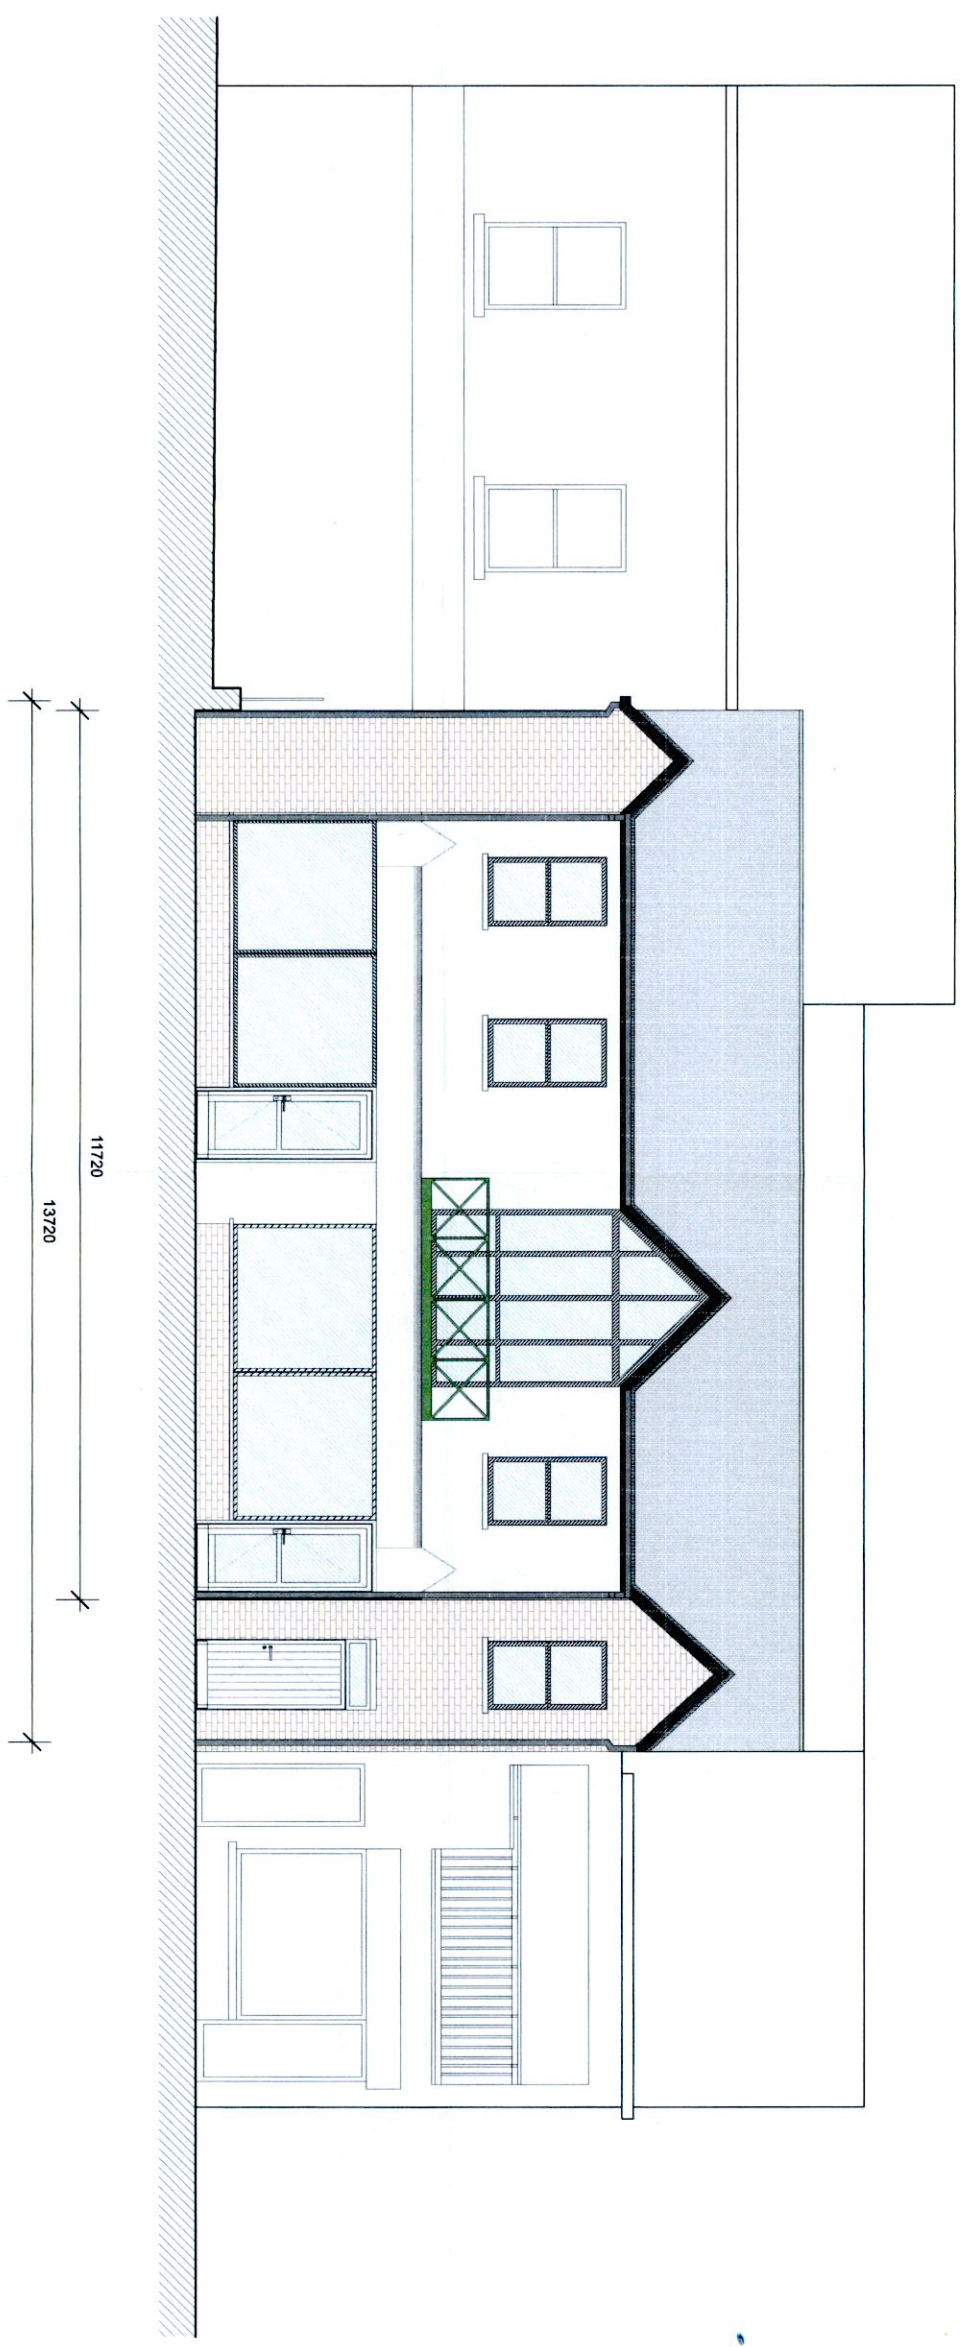

REVISIONS	STATUS	DRAWN	CHECKED
A	06/07/2022 FA FOR APPROVAL	GR	PK

STATUS: PR - PRELIMINARY ISSUE; FI - FOR INFORMATION; FA - FOR APPROVAL; FP - FOR PRICING; FC - FOR CONSTRUCTION

PROJECT: CORIC HOUSE, TALLAGHT
 DRAWING: REAR ELEVATION
 JOB NO: 1823 CLIENT: PRIVATE
 DATE: JULY 2022 SCALE: 1: 100 (A3)
 PAUL KEOGH ARCHITECTS, CATHEDRAL COURT, NEW ST. DUBLIN 8
 TEL NO: 01 6791551 FAX NO: 01 6793476 E-MAIL: info@pka.ie
DRAWING NO.: 1823 / SV / 003 / A



NOTIFY ARCHITECT OF ANY DISCREPANCIES - CHECK DIMENSIONS ON SITE - DO NOT SCALE USE FIGURED DIMENSIONS ONLY - COPYRIGHT RESERVED - PAUL KEOGH ARCHITECTS ©