




 Denotes existing features to be retained

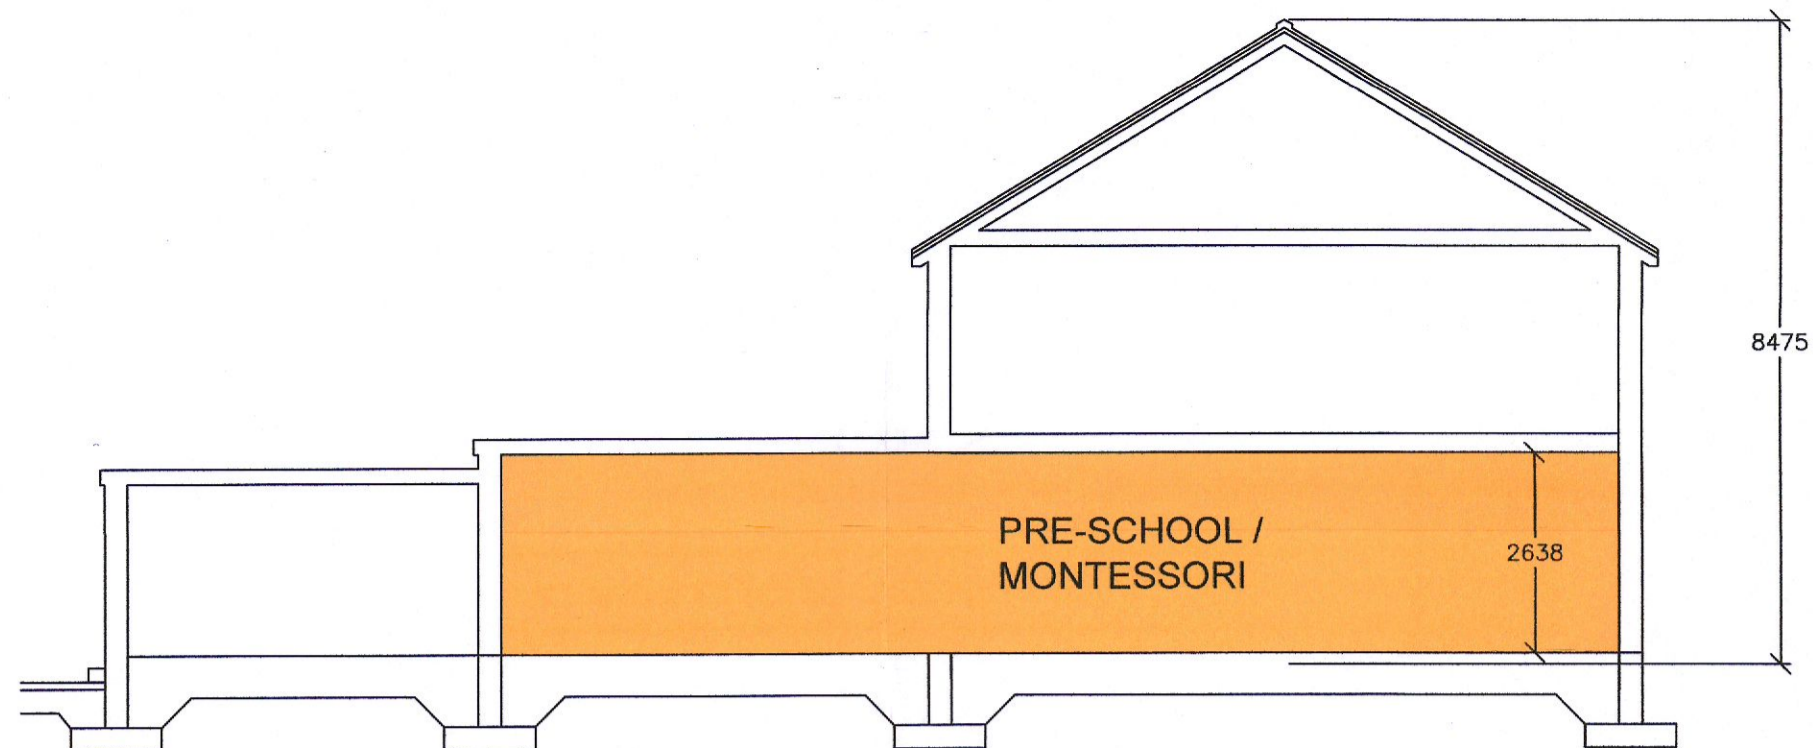

SECTION A-A (1:100)

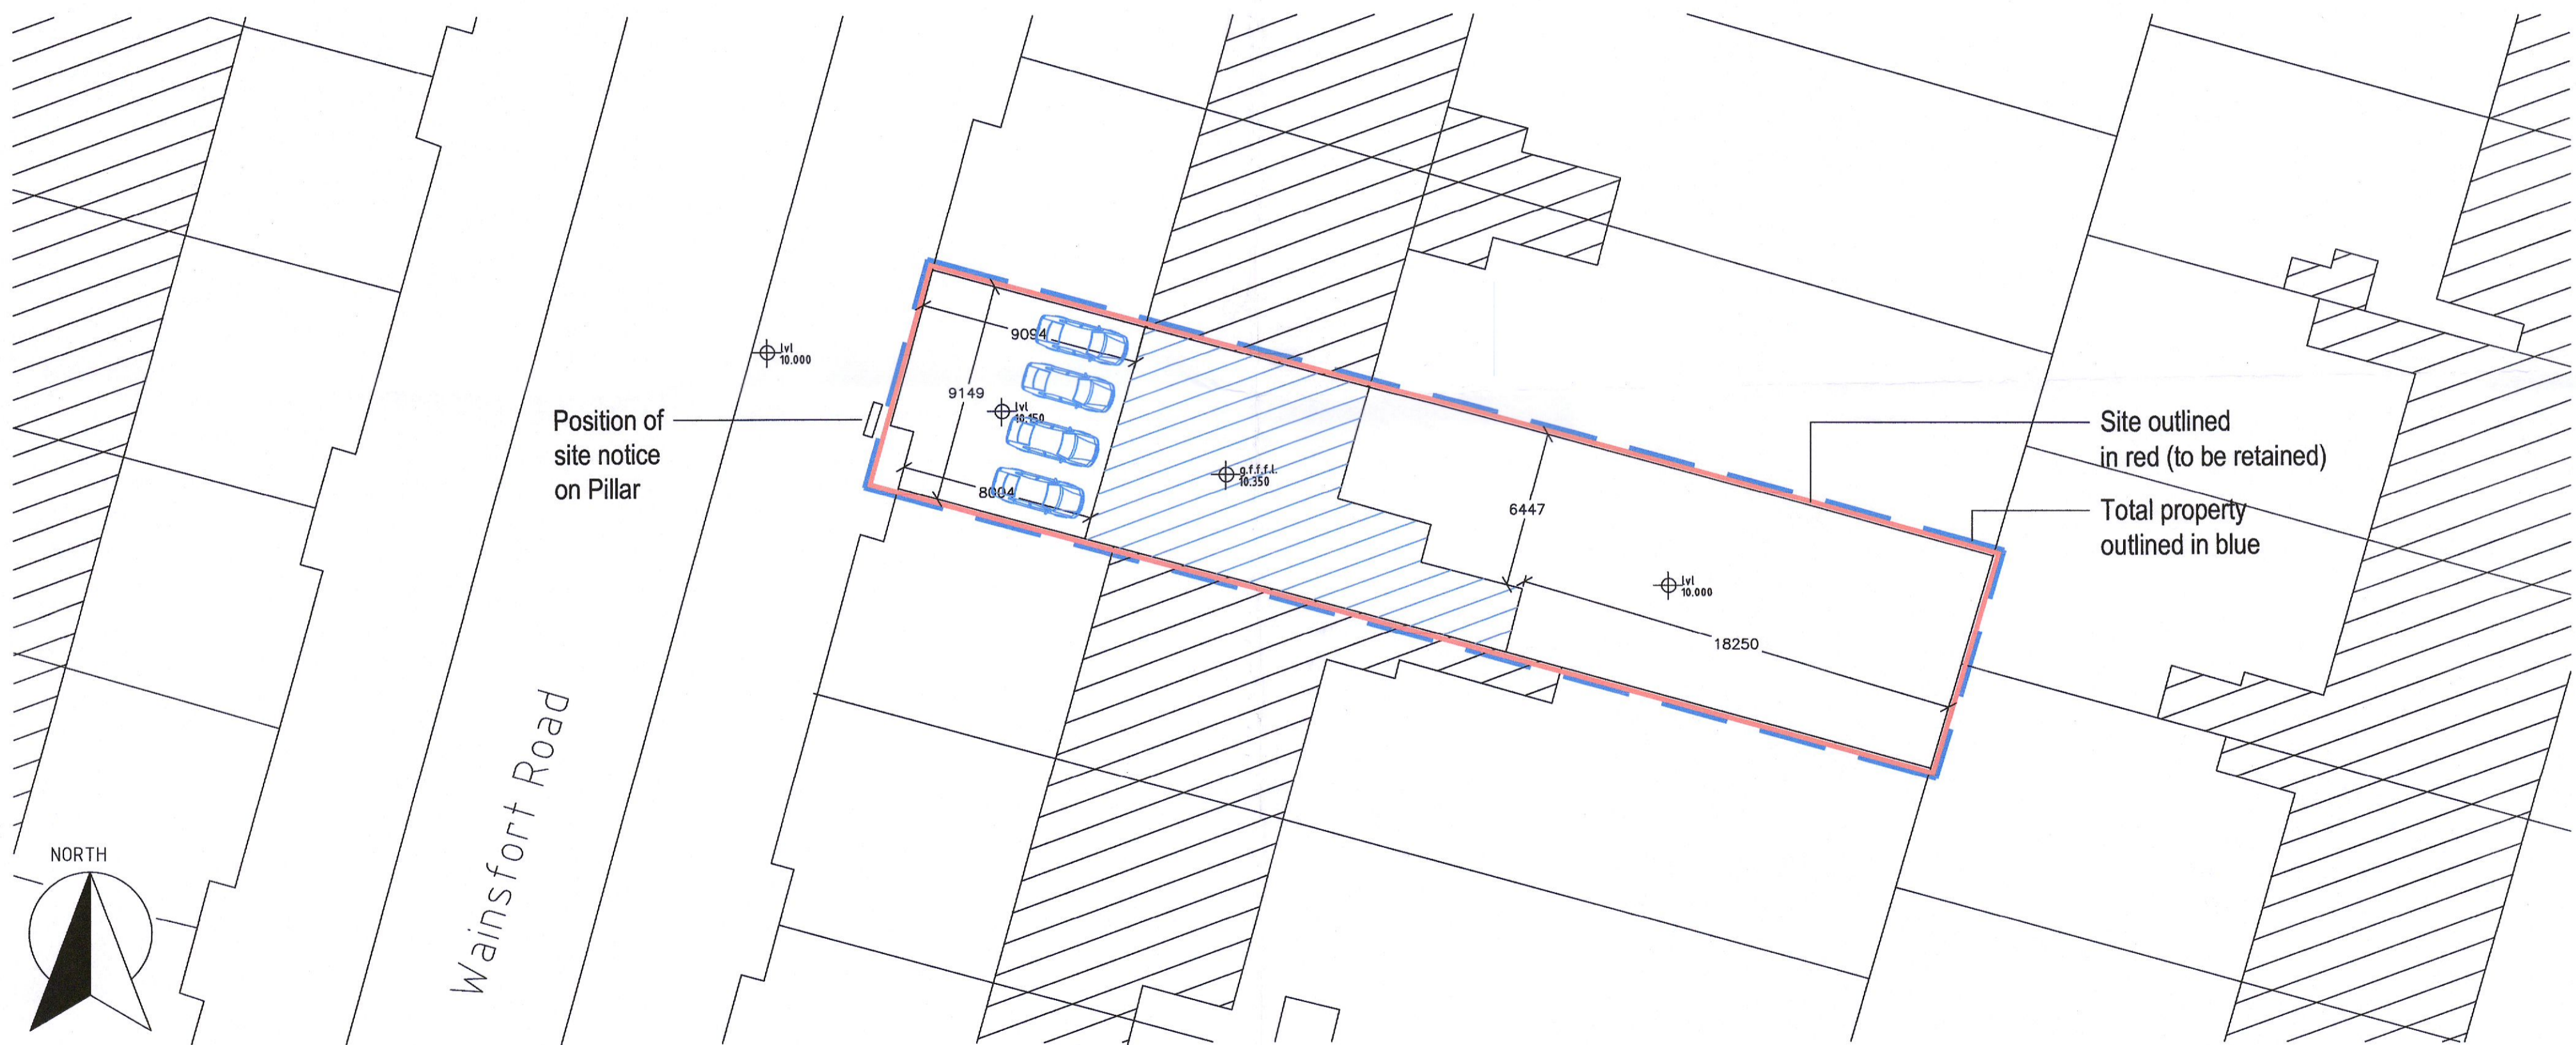

SITE PLAN (1:200)

|   |  |  |  |
|---|--|--|--|
| <p>PROJECT</p> <p>Retention to increase the number of children attending the preschool facility, previously granted permission under SD12A/0101 from 6 children to 8 children.</p>                                | <p>CLIENT/LOCATION</p> <p>Helen &amp; Greg O'Toole<br/>56 Wainsfort Road, Terenure, Dublin 6W.</p> | <p>DRAWING TITLE:</p> <p>Section, Contiguous elevations &amp; Site Plan</p> <p>Revisions to parking spaces</p> |  <p><b>BELL ASSOCIATES</b><br/>Executive House,<br/>Whitestown Road,<br/>Rush, Co. Dublin.<br/>Planning &amp; Building Consultants<br/>E-mail: bellassociates@eircom.net<br/>T: 01-8430267 M: 087-2371984<br/>www.bellassociates.ie</p> |
| <p>DO NOT SCALE THIS DRAWING. ONLY STATED DIMENSIONS TO BE USED. ANY DISCREPANCIES TO BE IMMEDIATELY NOTIFIED TO ARCHITECT.<br/>ALL DIMENSIONS TO BE CHECKED ON SITE. THIS DRAWING IS PROTECTED BY COPYRIGHT.</p> |  | <p>SCALE: 1:100, 1:200<br/>DATE: MAY, 2022<br/>STAGE: PLANNING</p> <p>DRAWN BY: P.F.<br/>CHECKED: R.O.B.</p>   | <p>DRAWING NUMBER: <b>54-31-02-A</b></p> <p>REV.</p>   |