




2 (Proposed) Front North Elevation - Street View
1 : 200

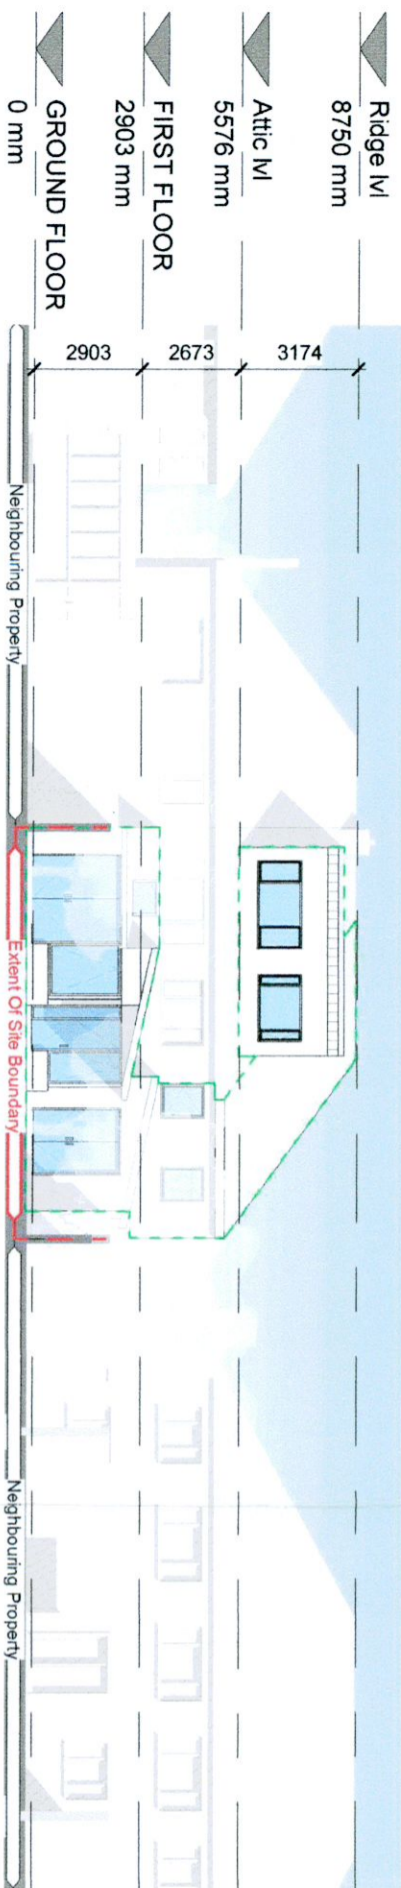

1 (Proposed) Rear South Elevation - Surrounding Context
1 : 200

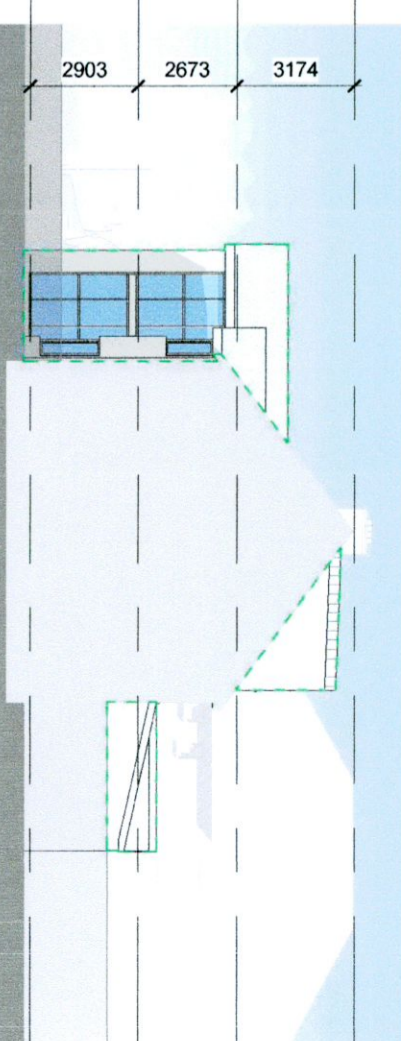

4 (Proposed) Side West Elevation
1 : 200

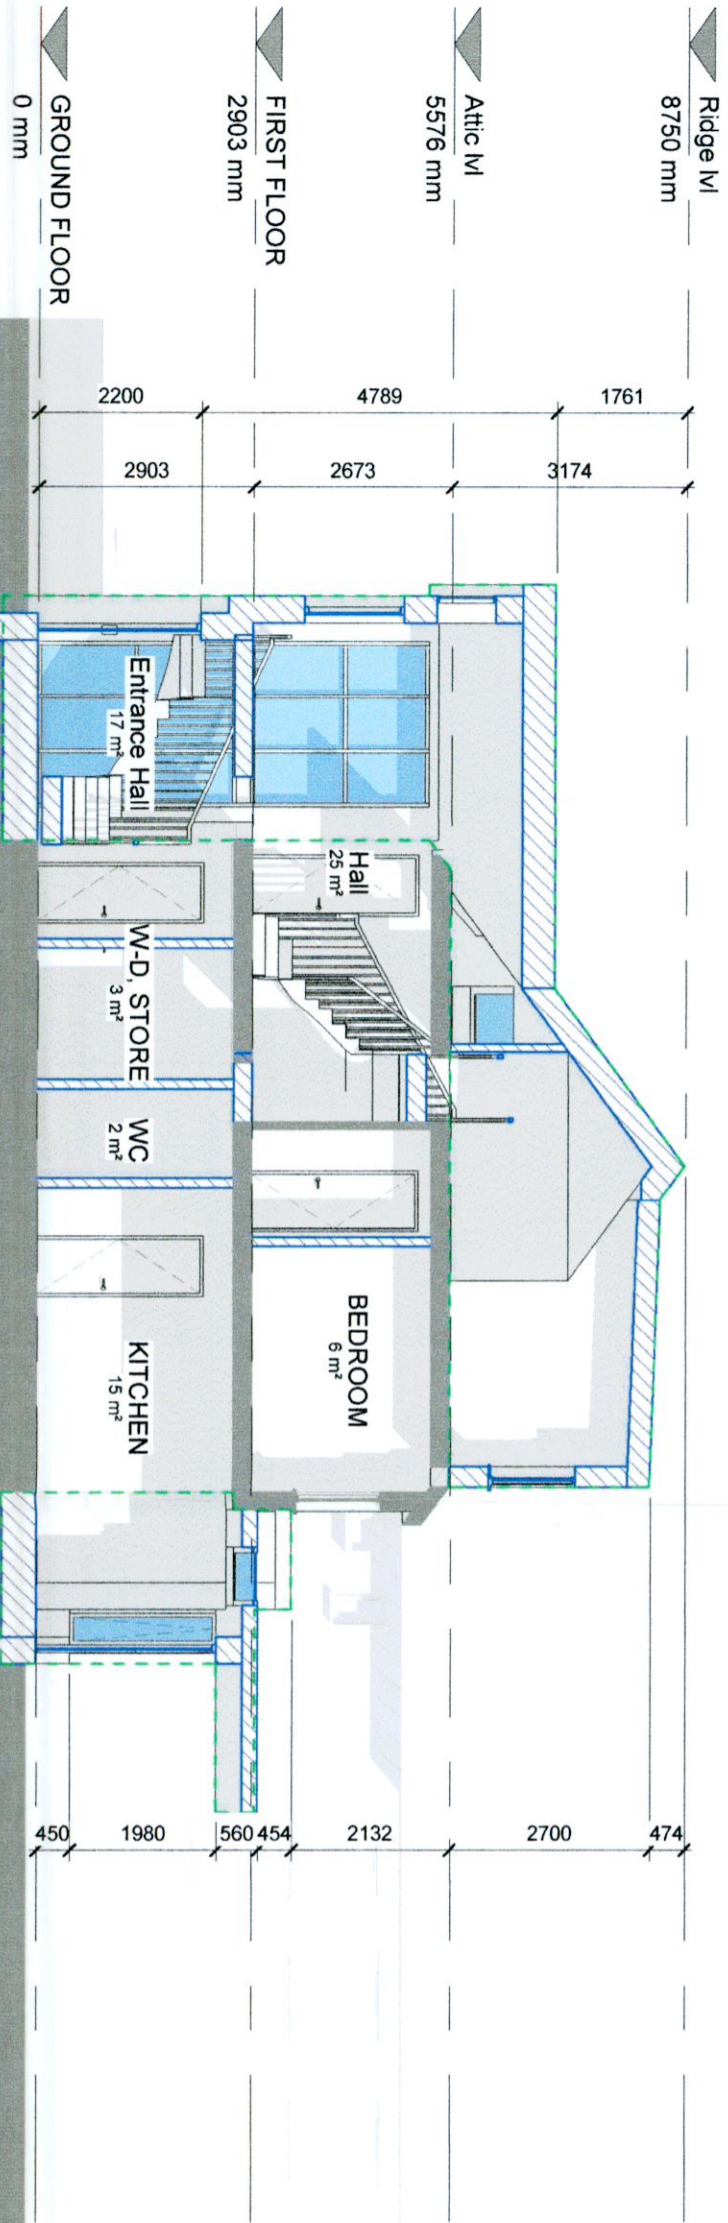

3 (Proposed) Section-AA / West Elevation
1 : 100

NOTES:
1. This drawing is for PLANNING INFORMATION purposes only and is not intended for any other use.
2. All dimensions are approximate only.
3. All ne foul drainage is to connect to the existing public foul drainage system.
4. This drawing is COPYRIGHT. No work or designs shown on this drawing shall be reproduced without written permission.

NB: SEE SECTION-AA ON SHEET "PLA-1004 & PLA-2004" AS WEST - SIDE ELEVATION IS RESTRICTED BY NEIGHBORING PROPERTY

Existing area of livable space.	137sqm
Area of proposed works.	76sqm
Area of livable space after associated works.	248sqm
Existing area of Garden.	252sqm
Area of Garden after associated works.	237sqm
Total area of subjected site.	530sqm

Legend	
	Existing Construction
	Proposed Construction
	Surrounding Construction
	Site Boundary Line
	Subject to planning

Do Not Scale - Use Figured Dimensions Only - All Dimentions Are In Millimeters - All Dimentions To Be Checked On Site - Any Discreplences Are to be Reported To The Architect Imdiety.

Patrycja Rogala MRIAI
PROJECT: 6 Ballyfore Road, Rathfarnham
CLIENT: Roisin Moran, Shane Delaney
TITLE: Proposed Elevations & Sections
DRAWING NUMBER: PLA-2004
M. 086 401 6627 - patrycja@progaia.ie, www.progaia.ie

REV: As indicated
SCALE (@ A3)
DATE: 07/13/22
PROJECT NUMBER 01

