



**Existing Contiguous Front Elevation**

Scale - 1:100

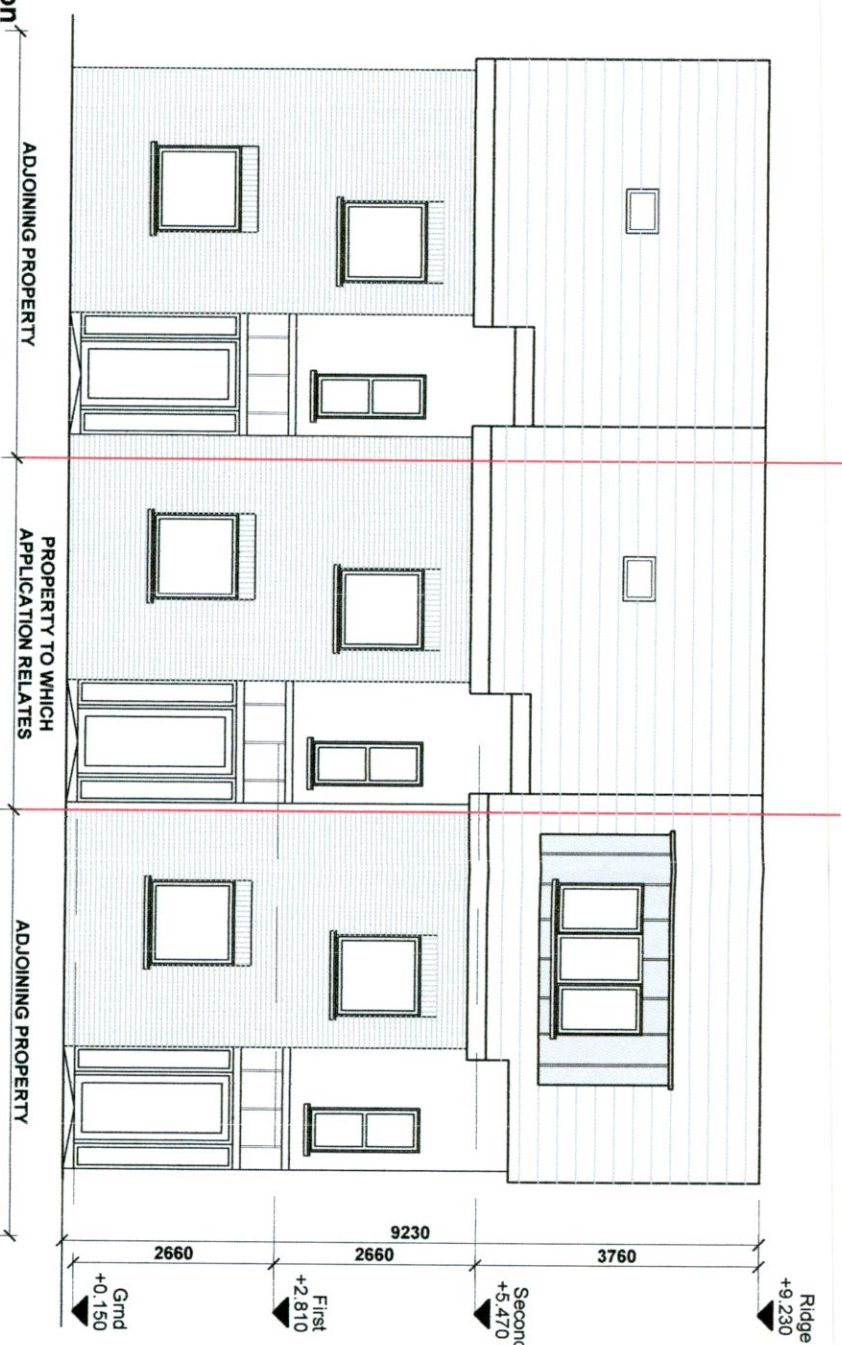

**Proposed Contiguous Front Elevation**

Scale - 1:100

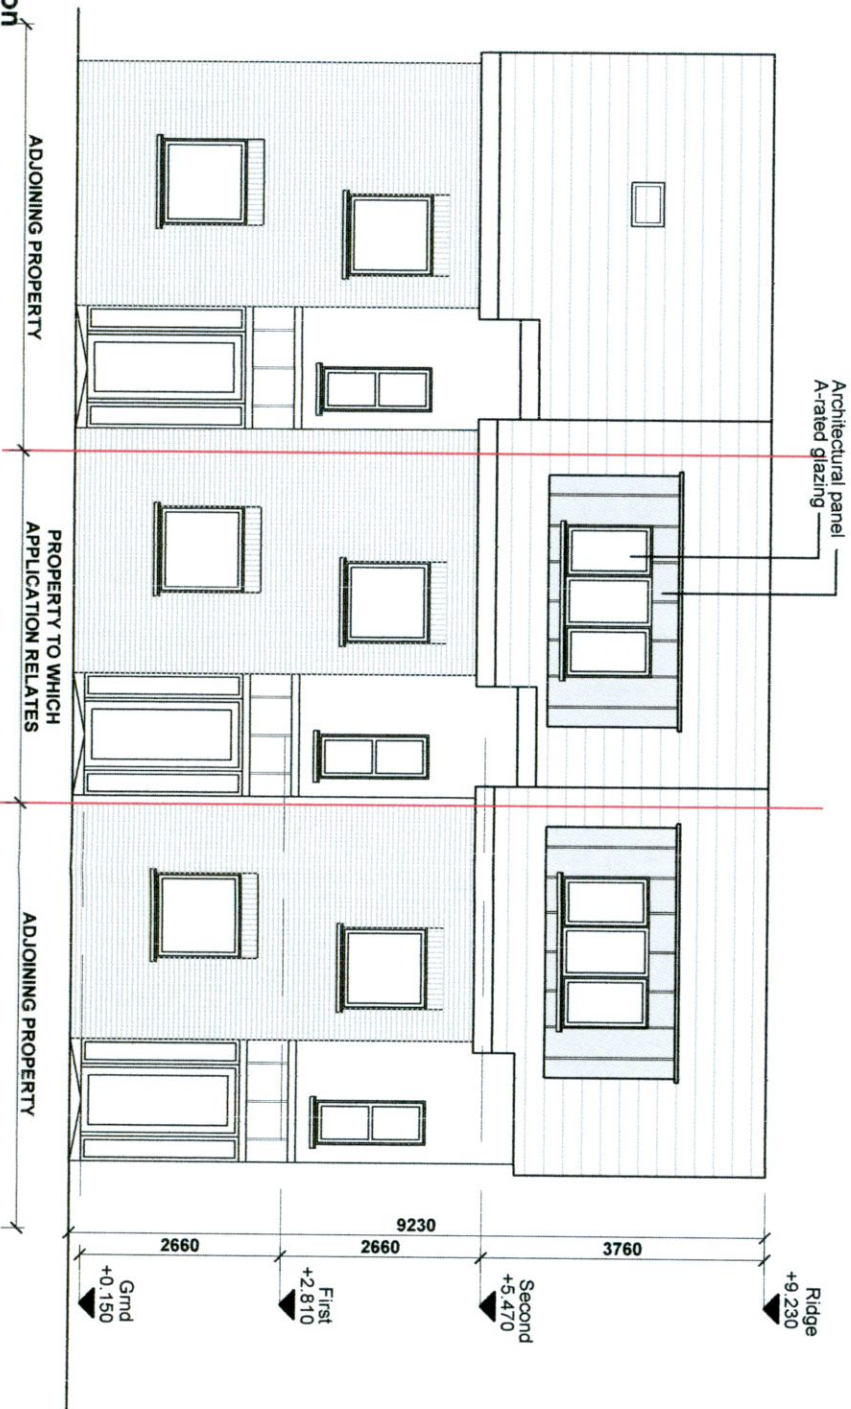

Drawing No: 21-XX-PA-1105

Rev: -

Drawing Title - Contiguous Elevs

Scale - as shown

**Project Title:**  
Dormer to front of existing dwelling and all associated site works, at 16 Hunters Hill, Hunterswood, Ballycullen, Dublin 24 D24 KR22

**NOT FOR CONSTRUCTION**

**Client:** Nicola Fitzgibbon Cooney      **Date:** July 2022

This drawing is copyright © to Graham McNevin and may not be used or copied without written permission. Use only figured dimensions. Do not scale this drawing. The contractor is responsible for checking all dimensions on site. These drawings are for Planning Application or Pricing ONLY not for Construction Drawings are based on measured survey and visual inspection only. No opening up of construction or hidden areas was carried out. All construction work to be carried out in accordance with current Irish Building Regulations. Technical Guidance Documents and Acceptable Construction Details which take precedence over any information on these drawings or specifications.

|  |                      |                    |
|--|----------------------|--------------------|
|  | Registered Architect | PSDP Accreditation |
|  | 2022                 | P                  |

architectural & planning consultants  
3 Killakee Gardens, Fithouse, Dublin 24  
ph 0877579329  
e graham@mcnevin.design.com  
www.mcnevin.design.com

